



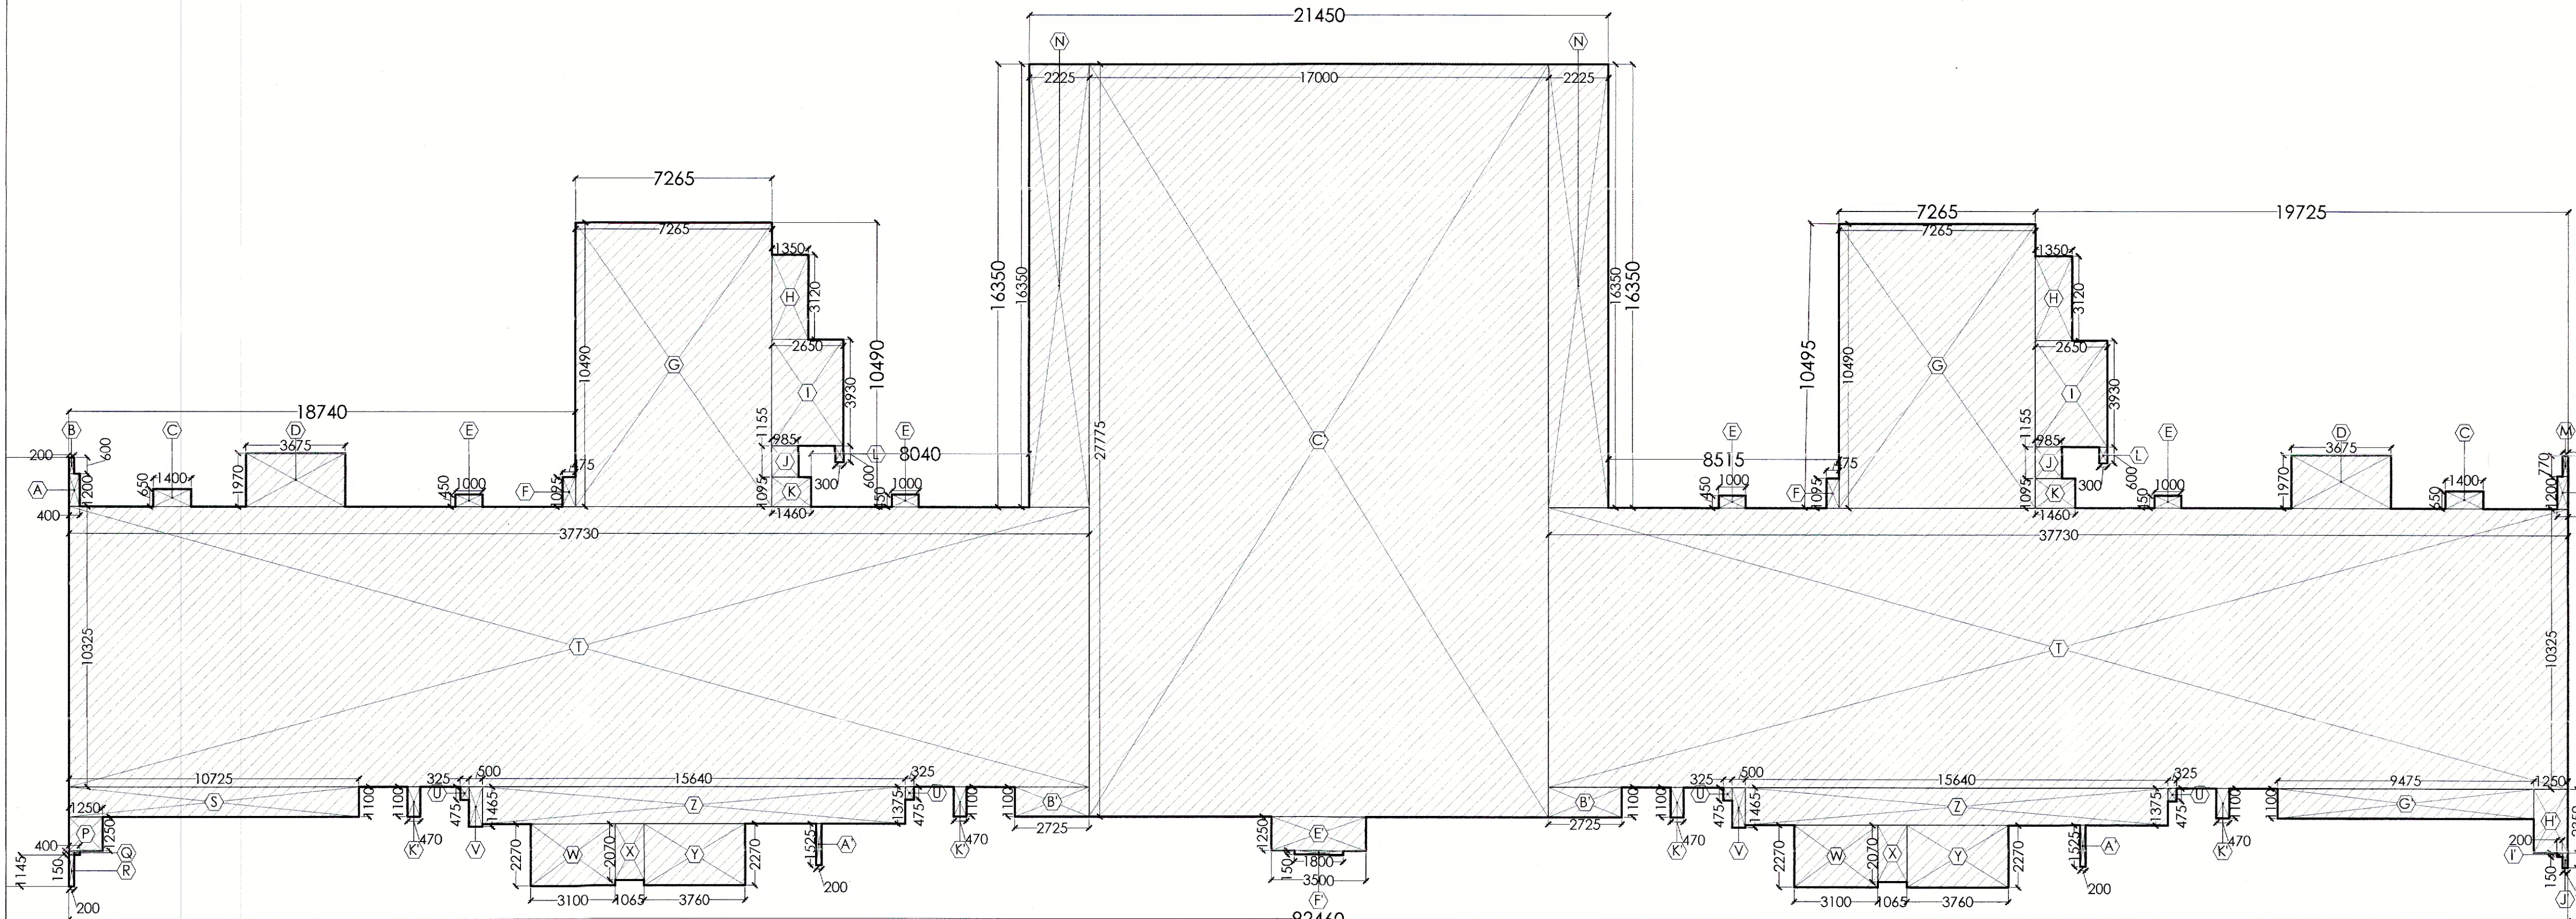

01 GROUND COVERAGE AREA DIAGRAM (TOWER T5 & T6)
SCALE - 1:150

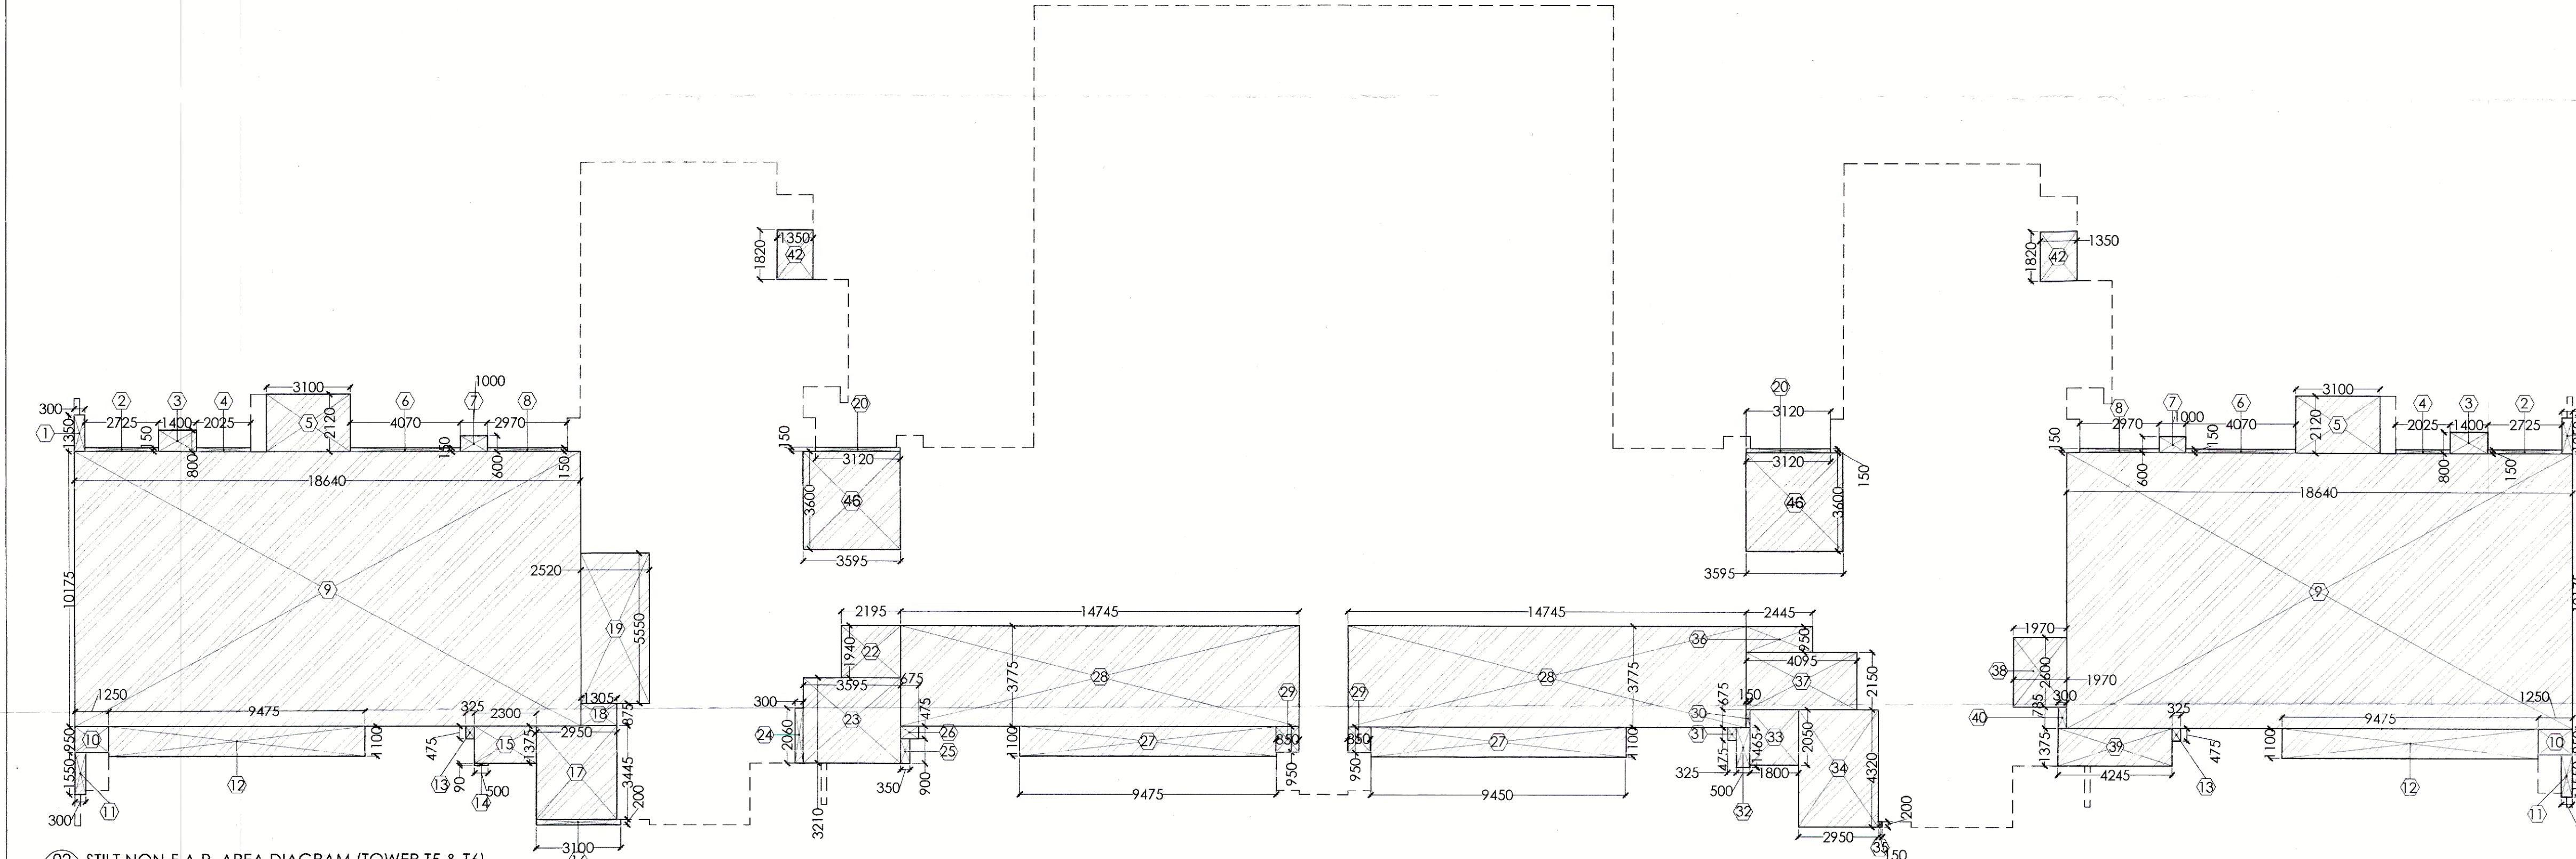

02 STILT NON-F.A.R. AREA DIAGRAM (TOWER T5 & T6)
SCALE - 1:150


- NOTES :-
- VRV System is being provided.
 - Full DG power back up is being provided.
 - Toilets are mechanical ventilated.
 - All lifts shall have 100% power back-up.
 - All electrical installations shall be as per provision of nbc.
 - Fire-fighting/safety provisions will be as per relevant nbc provisions.
 - Basement area shall have mechanically ventilated as per relevant code.
 - All toilets are ventilated as per haryana building code 2017.
 - Building has automatic sprinkler system wherever required by nbc.
 - Building will be designed (structures) as per relevant i.s. codes for earthquake resistance.
 - Solar panels of required capacity shall be provided on roof top as per hareda/zoning norms.
 - All handicap ramps with railing.
 - All fire fighting installations shall be as per provision of nbc.
 - The rainwater harvesting system shall be provided as per central ground water Authority norms.



- NOTES:-
- REFER DRAWING NO. AR-T5T6-201, 202 & 203 FOR ELEVATIONS
 - REFER DRAWING NO. AR-T5T6-301 FOR SECTIONS
 - T5 IS SIMILAR TO T6

This is a "PROVISIONAL BUILDING PLAN" approved only for the purpose of inviting objections from the general public.

Signature of S.T.P. (HQ) Member Secretary B.P.A.C.
Signature of S.T.P. (G) Member B.P.A.C.
Signature of C.T.P. (Hr) Chairman B.P.A.C.
Signature of J.D. (HQ) Member B.P.A.C.
Signature of J.D. (T) Member B.P.A.C.

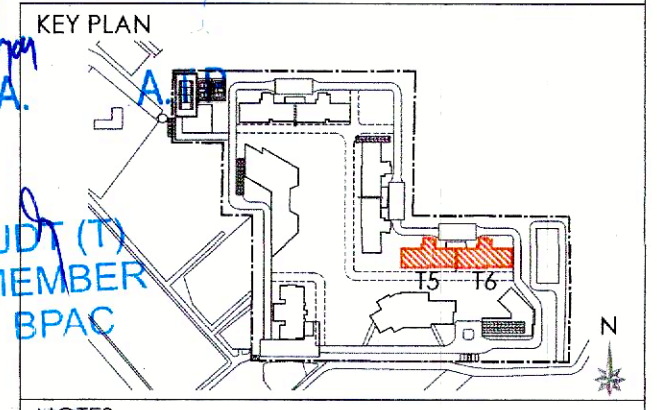

NOTES

DOOR/ WINDOW SCHEDULE (TOWERS)					
S. NO.	DOOR NO.	DOOR TAGS	WIDTH	LENGTH	LOCATION
1	D2	1050	2400	0	Bedroom
2	D3	900	2400	0	Kitchen
3	D4	800	2400	0	Toilet
4	D6	1200	2400	0	GF-H Toilet
5	D7	1250	2400	0	Staircase
6	SD1	2400	2600	0	M. Bedroom
7	SD2	2025	2600	0	Bedroom
8	SD3	1800	2600	0	Bedroom
9	SD4	2750	2600	0	Bedroom
10	SD5	3770	2600	0	Living/Dining
11	SD6	3370	2600	0	Living/Dining
12	SD7	4700	2600	0	M. Bedroom
13	SD8	3475	2600	0	M. Bedroom
14	SD9	3300	2600	0	M. Bedroom
15	D5	1000	2400	0	W.C.
16	D7	800	2400	0	W.C.
17	D8	900	2400	0	Utility
18	DW1	2675	2400	0/1200	Kitchen
19	W1	600	2400	1200	Toilet
20	W1	3075	2600	1200	M. Toilet
21	W2	900	2400	1200	Utility/Bedroom
22	W3	1250	2400	1200	Staircase
23	W4	1760	2400	1200	Staircase
24	W6	2425	2600	1200	M. Toilet
25	W7	700	2400	1200	Bedroom
26	W8	1550	2400	1200	Staircase
27	AD1	750	2400	1200	Toilet
28	GD1	1800	2400	0	GF Lift Lobby
29	G1	5360/16750/5360	5900	0	GF Lobby
30	G2	2725	5900	0	GF Lobby
31	G3	4070	5900	0	GF Lobby
32	G4	550	5900	0	GF Lobby
33	G5	2145	5900	0	GF Lobby
34	G6	16940	5900	0	GF Lobby
35	G7	2275/4000	5900	0	GF Lobby
36	G8	5360/7675/5360	5900	0	GF Lobby
37	G9	2500	5900	0	GF Lobby
38	G10	1800	2600	0	M. Bedroom
39	G11	6575/12200/1800	5900	0	GF Lobby
40	G12	600	5900	0	GF Lobby
41	G13	4000/1050	5900	0	GF Lobby
42	G14	4675	5900	0	GF Lobby
43	G15	6675/2720	5900	0	GF Lobby
TOTAL G.C. OF T5 & T6 1453.047					
TOWER-T5 & T6 STILT (NON F.A.R.)					
S.NO.	WIDTH (M)	LENGTH(M)	NOS.	AREA (Sqm)	
1	0.300	1.350	2	0.810	
2	2.725	0.150	2	0.818	
3	1.400	0.800	2	2.240	
4	2.025	0.150	2	0.608	
5	3.100	2.120	2	13.144	
6	4.070	0.150	2	1.221	
7	1.000	0.600	2	1.200	
8	2.970	0.150	2	0.891	
9	18.640	10.175	2	379.324	
10	1.250	0.950	2	2.375	
11	0.300	1.550	2	0.930	
12	9.475	1.100	2	20.845	
13	0.325	0.475	2	0.309	
14	0.500	0.090	1	0.045	
15	2.300	1.375	1	3.163	
16	3.100	0.200	1	0.620	
17	2.950	3.445	1	10.163	
18	1.305	0.875	1	1.142	
19	2.520	5.550	1	13.986	
20	3.120	0.150	2	0.936	
21	3.595	3.600	2	25.884	
22	2.195	1.940	1	4.258	
23	3.595	3.210	1	11.540	
24	0.300	2.060	1	0.618	
25	0.350	0.900	1	0.315	
26	0.675	0.475	1	0.321	
27	9.450	1.100	2	20.790	
28	14.745	3.775	2	111.365	
29	0.850	0.950	2	1.615	
30	0.150	0.675	1	0.101	
31	0.325	0.475	1	0.155	
32	0.500	1.465	1	0.733	
33	1.800	2.050	1	3.690	
35	0.150	0.200	1	0.030	
36	2.445	0.950	1	2.323	
37	4.095	2.150	1	8.804	
38	1.970	2.600	1	5.122	
39	4.245	1.375	1	5.837	
40	0.300	0.785	1	0.236	
42	1.350	1.820	2	4.914	
43	0.300	4.530	2	2.718	
44	1.365	0.150	2	0.410	
45	2.350	3.780	2	17.766	
46	3.595	3.600	2	25.884	
TOTAL STILT NON FAR AREA					710.155

TOWER-T5 & T6 STILT (NON F.A.R.)					
S.NO.	WIDTH (M)	LENGTH(M)	NOS.	AREA (Sqm)	
1	0.300	1.350	2	0.810	
2	2.725	0.150	2	0.818	
3	1.400	0.800	2	2.240	
4	2.025	0.150	2	0.608	
5	3.100	2.120	2	13.144	
6	4.070	0.150	2	1.221	
7	1.000	0.600	2	1.200	
8	2.970	0.150	2	0.891	
9	18.640	10.175	2	379.324	
10	1.250	0.950	2	2.375	
11	0.300	1.550	2	0.930	
12	9.475	1.100	2	20.845	
13	0.325	0.475	2	0.309	
14	0.500	0.090	1	0.045	
15	2.300	1.375	1	3.163	
16	3.100	0.200	1	0.620	
17	2.950	3.445	1	10.163	
18	1.305	0.875	1	1.142	
19	2.520	5.550	1	13.986	
20	3.120	0.150	2	0.936	
21	3.595	3.600	2	25.884	
22	2.195	1.940	1	4.258	
23	3.595	3.210	1	11.540	
24	0.300	2.060	1	0.618	
25	0.350	0.900	1	0.315	
26	0.675	0.475	1	0.321	
27	9.450	1.100	2	20.790	
28	14.745	3.775	2	111.365	
29	0.850	0.950	2	1.615	
30	0.150	0.675	1	0.101	
31	0.325	0.475	1	0.155	
32	0.500	1.465	1	0.733	
33	1.800	2.050	1	3.690	
35	0.150	0.200	1	0.030	
36	2.445	0.950	1	2.323	
37	4.095	2.150	1	8.804	
38	1.970	2.600	1	5.122	
39	4.245	1.375	1	5.837	
40	0.300	0.785	1	0.236	
42	1.350	1.820	2	4.914	
43	0.300	4.530	2	2.718	
44	1.365	0.150	2	0.410	
45	2.350	3.780	2	17.766	
46	3.595	3.600	2	25.884	
TOTAL STILT NON FAR AREA					710.155

CLIENT
Birla Estates Pvt. Ltd. in collaboration with Barmalt India Pvt. Ltd.
PROOF CHECK CONSULTANT
Skeleton Consultants Pvt. Ltd.
2nd Floor, A-75, Sector 5, Noida, Uttar Pradesh-201301
GEO TECHNICAL CONSULTANT
Cengis Geotechnica Pvt. Ltd.
A-100, Sector 63, Noida, Uttar Pradesh-201309

STRUCTURES
WHITBY WOOD PRITAMDASANI, MUMBAI
Unit 1101 Lodha Supremus | Powai, Andheri (East) | Mumbai-400072 | Maharashtra | India
T: +91-9820-186879
m.pritamdasani@whitbywood.com
MEP
SNC, SUNIL NAYYAR CONSULTING ENGINEERS LLP
206-206A & 305A-305B, 2nd & 3rd Floor
Sector54 | Gurgaon-122002 | Haryana | India
T: +91-124-4803800
Email: sncgurgaon@snc.co.in

LANDSCAPE
SWA, LAGUNA BEACH
5701 Glenwyne Street | Laguna Beach, California 92651 | USA
Tel: +1-949-497-5471 | ID: +1-949-607-0174 |
www.swagroup.com
ARCHITECTS
Arcop Associates Pvt. Ltd.
Plot-36B, Sec-32, Gurgaon-122001
Ph: 26242050, 26242169
Montreal, Toronto, New-Delhi, Boston

REVISOR
SUPERVISING ENGINEER (HQ)
for Chief Engineer
MB/S4 Pandey

REVISOR
SUPERVISING ENGINEER (HQ)
for Chief Engineer
MB/S4 Pandey

Authorized Signatory

DRAWING TITLE
GROUP HOUSING COLONY
(TOWER-T5&T6)
GROUND COVERAGE
AREA CALCULATIONS

DRAWING NO.
AR-T5T6-101.1