
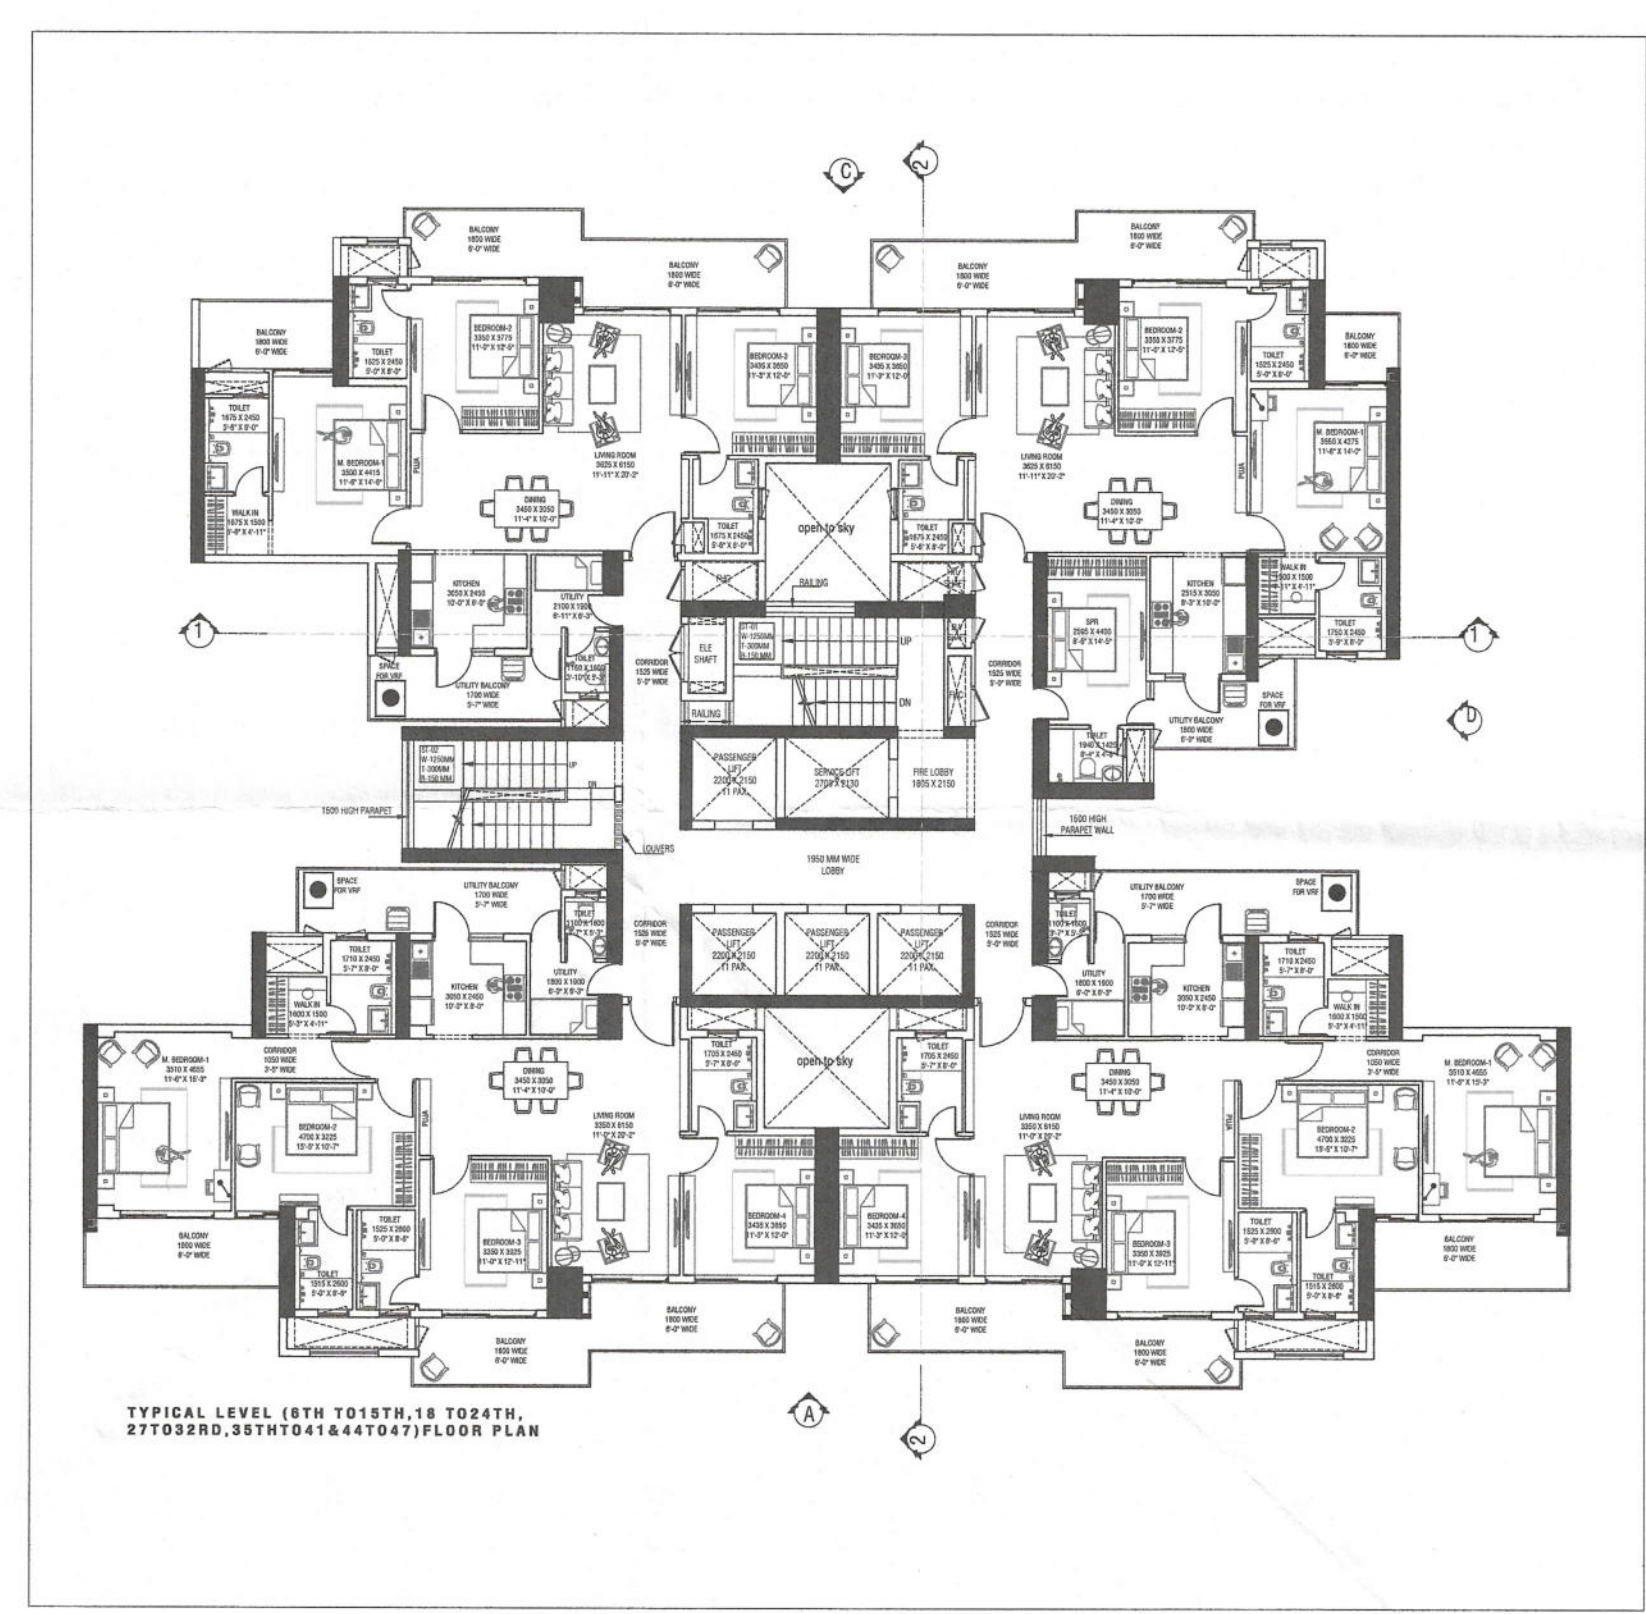


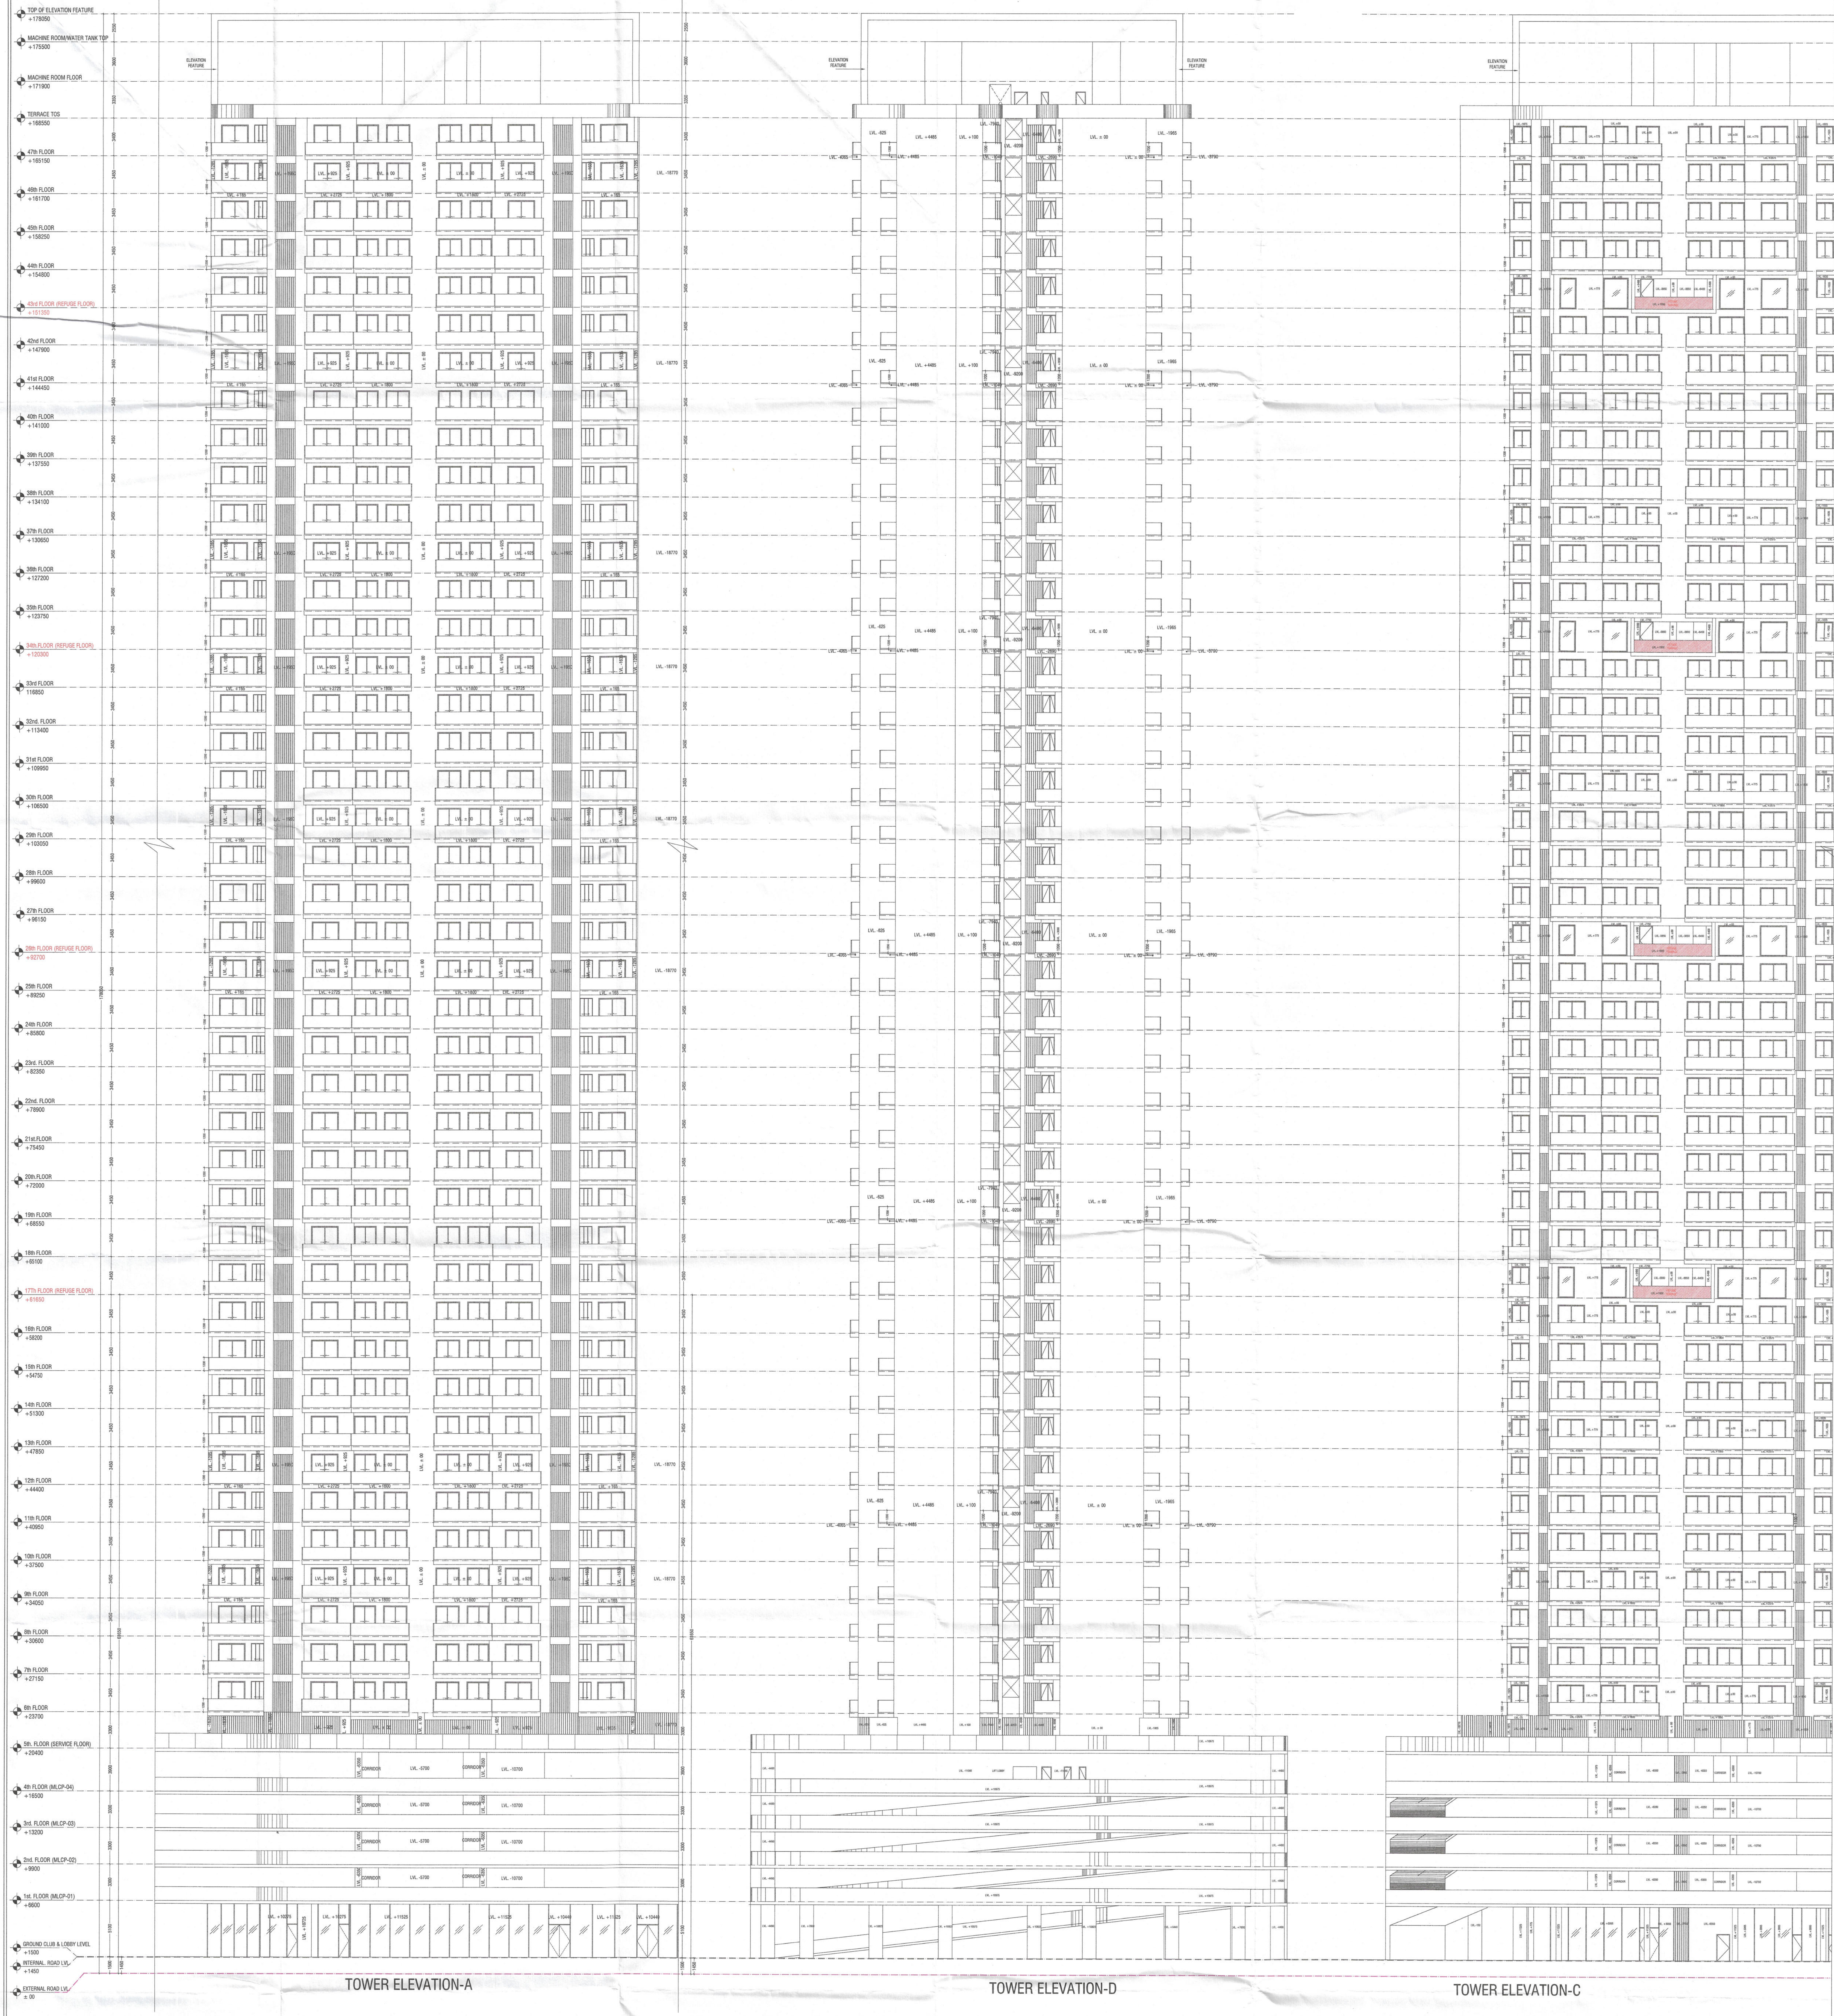

OWNER/CLIENT SIGNATURE

ARCHITECT'S SIGNATURE

DATE: 2024.05.15

SCALE: 1:200

PROJECT: SV INFRA MANAGEMENT SOLUTIONS PRIVATE LIMITED

CLIENT: SV INFRA MANAGEMENT SOLUTIONS PRIVATE LIMITED

DESIGNER: ACPPL Design Ltd

ARCHITECT: ACPPL Design Ltd









