
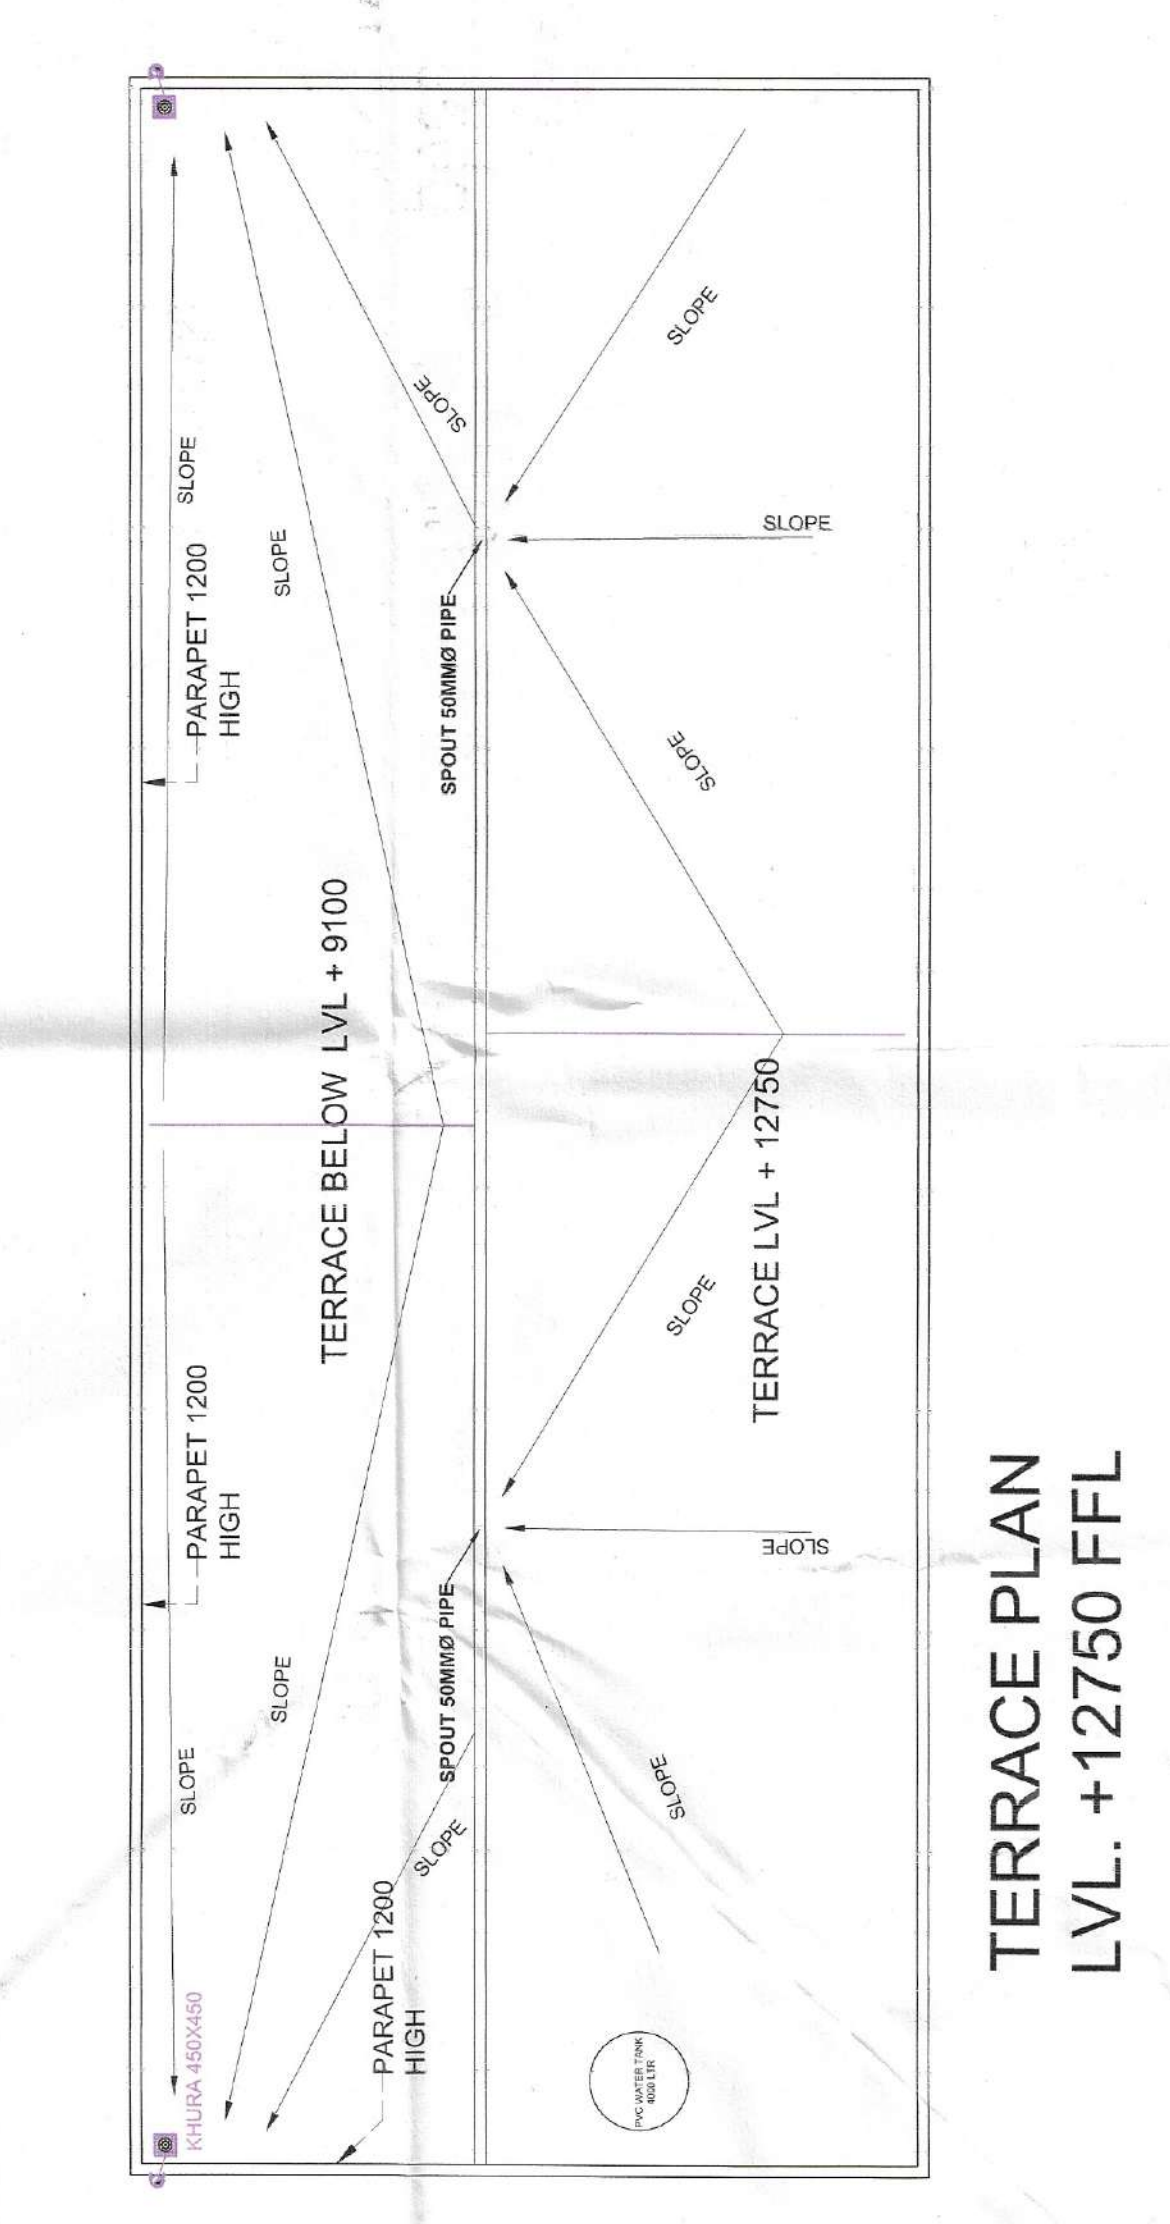
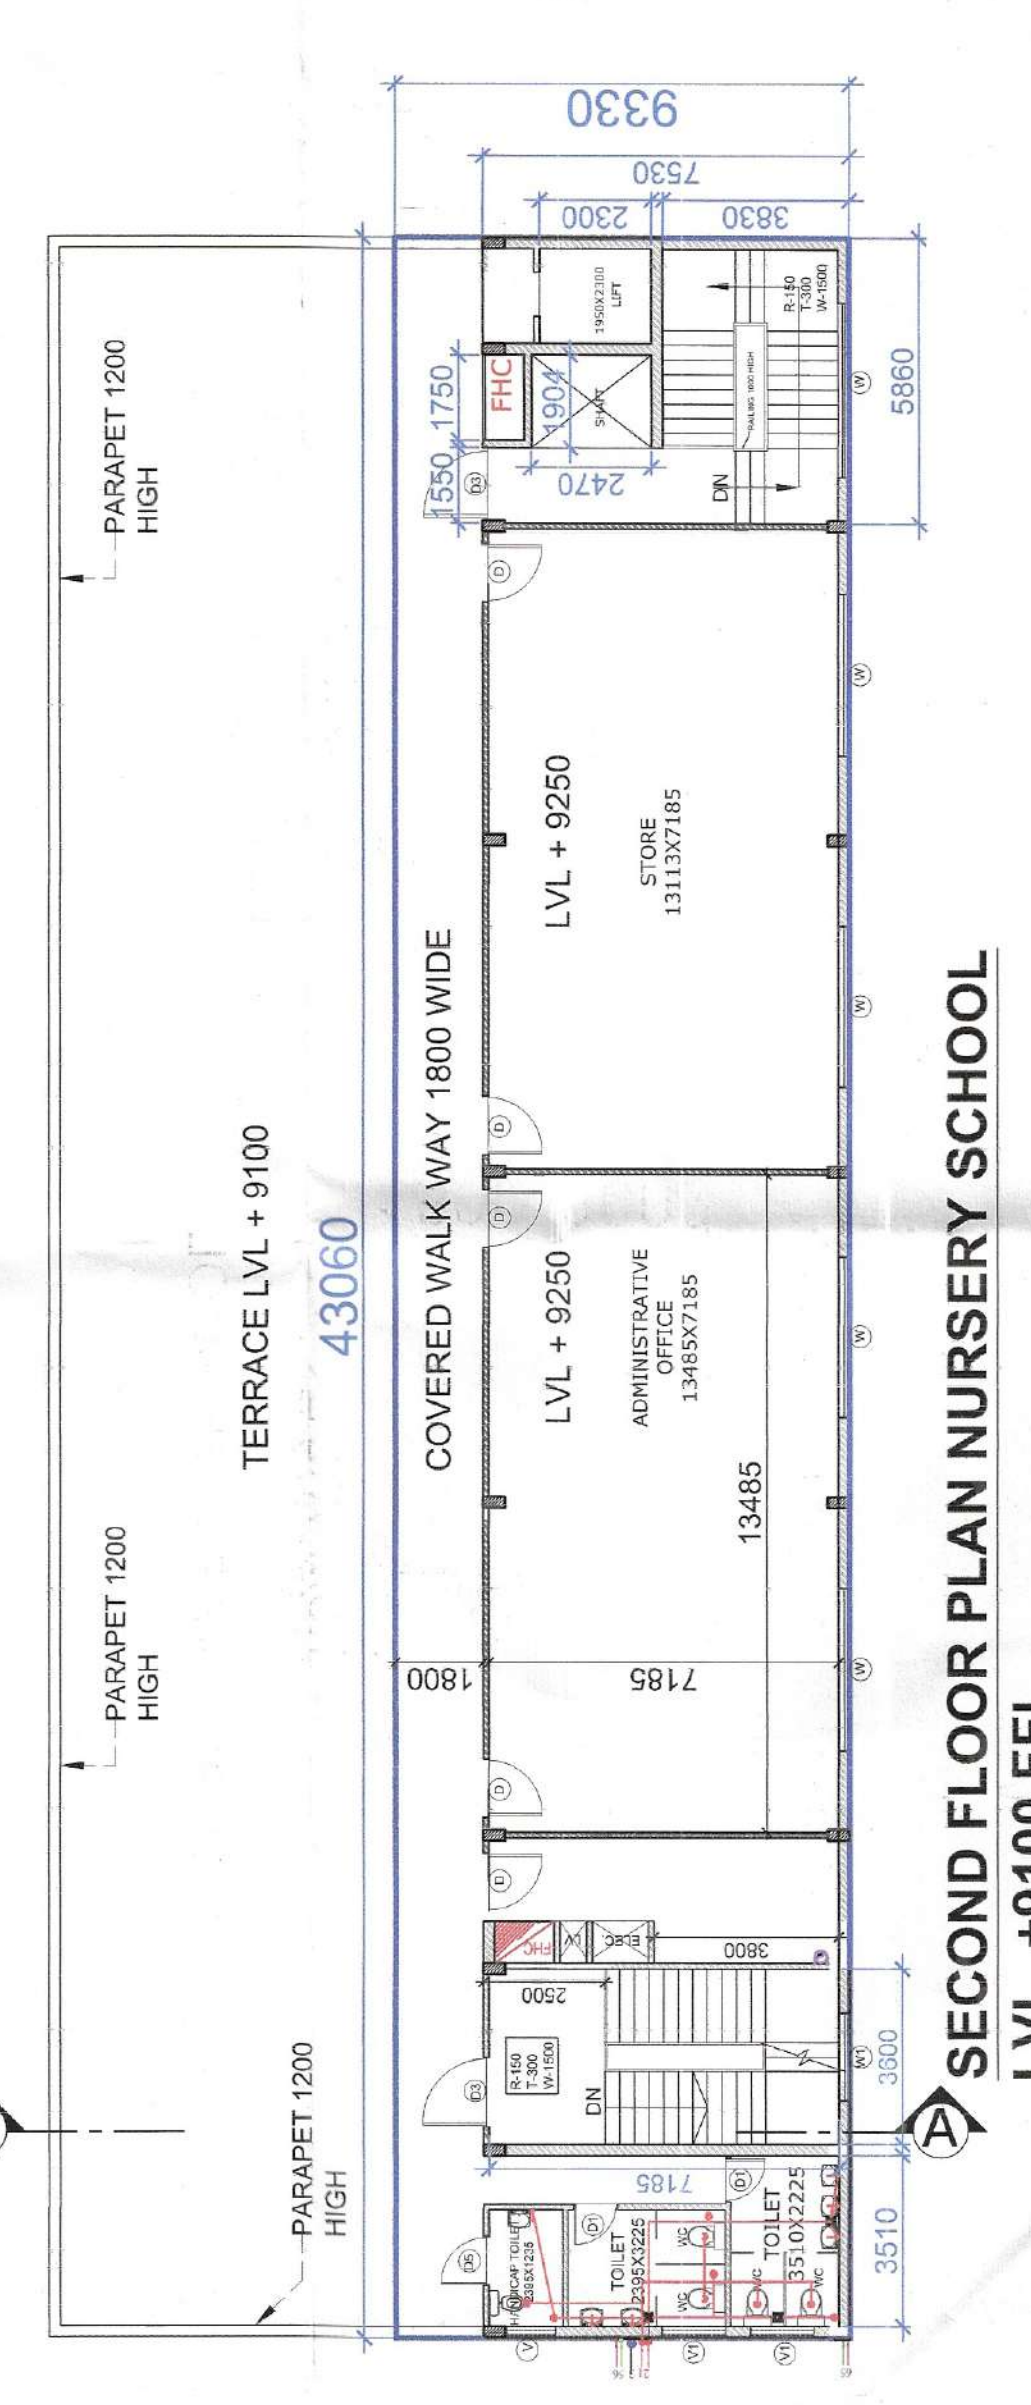
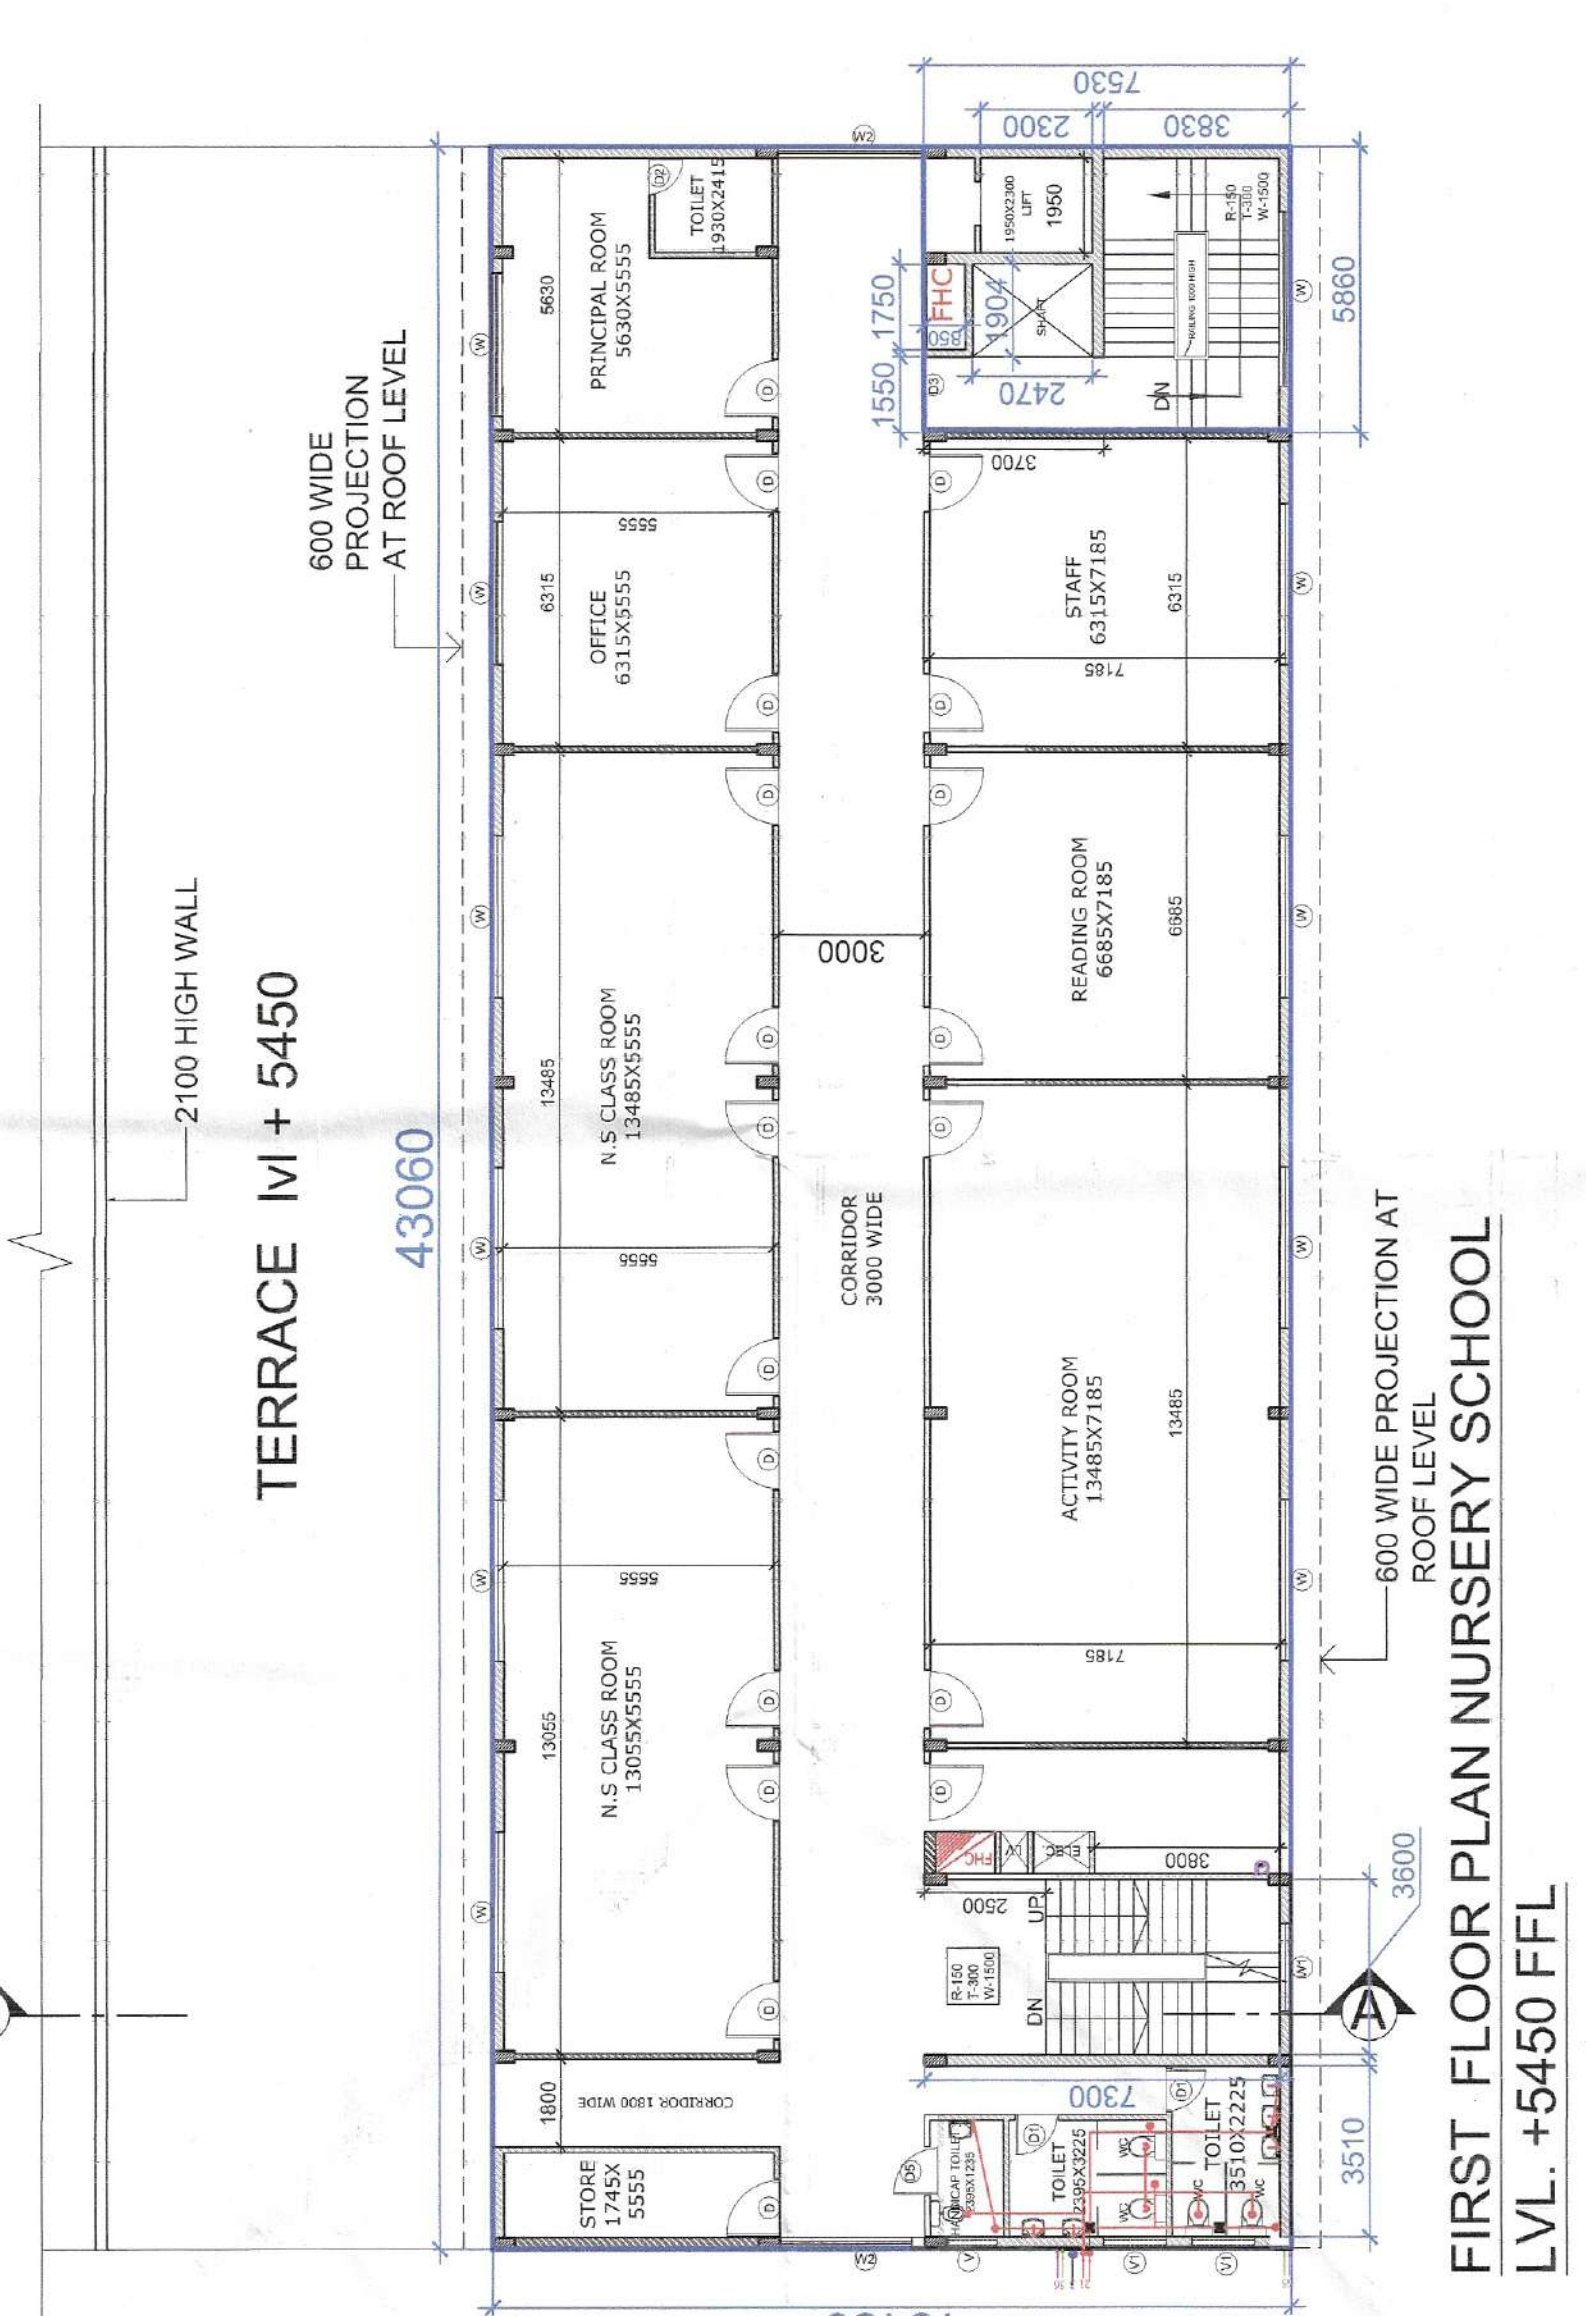


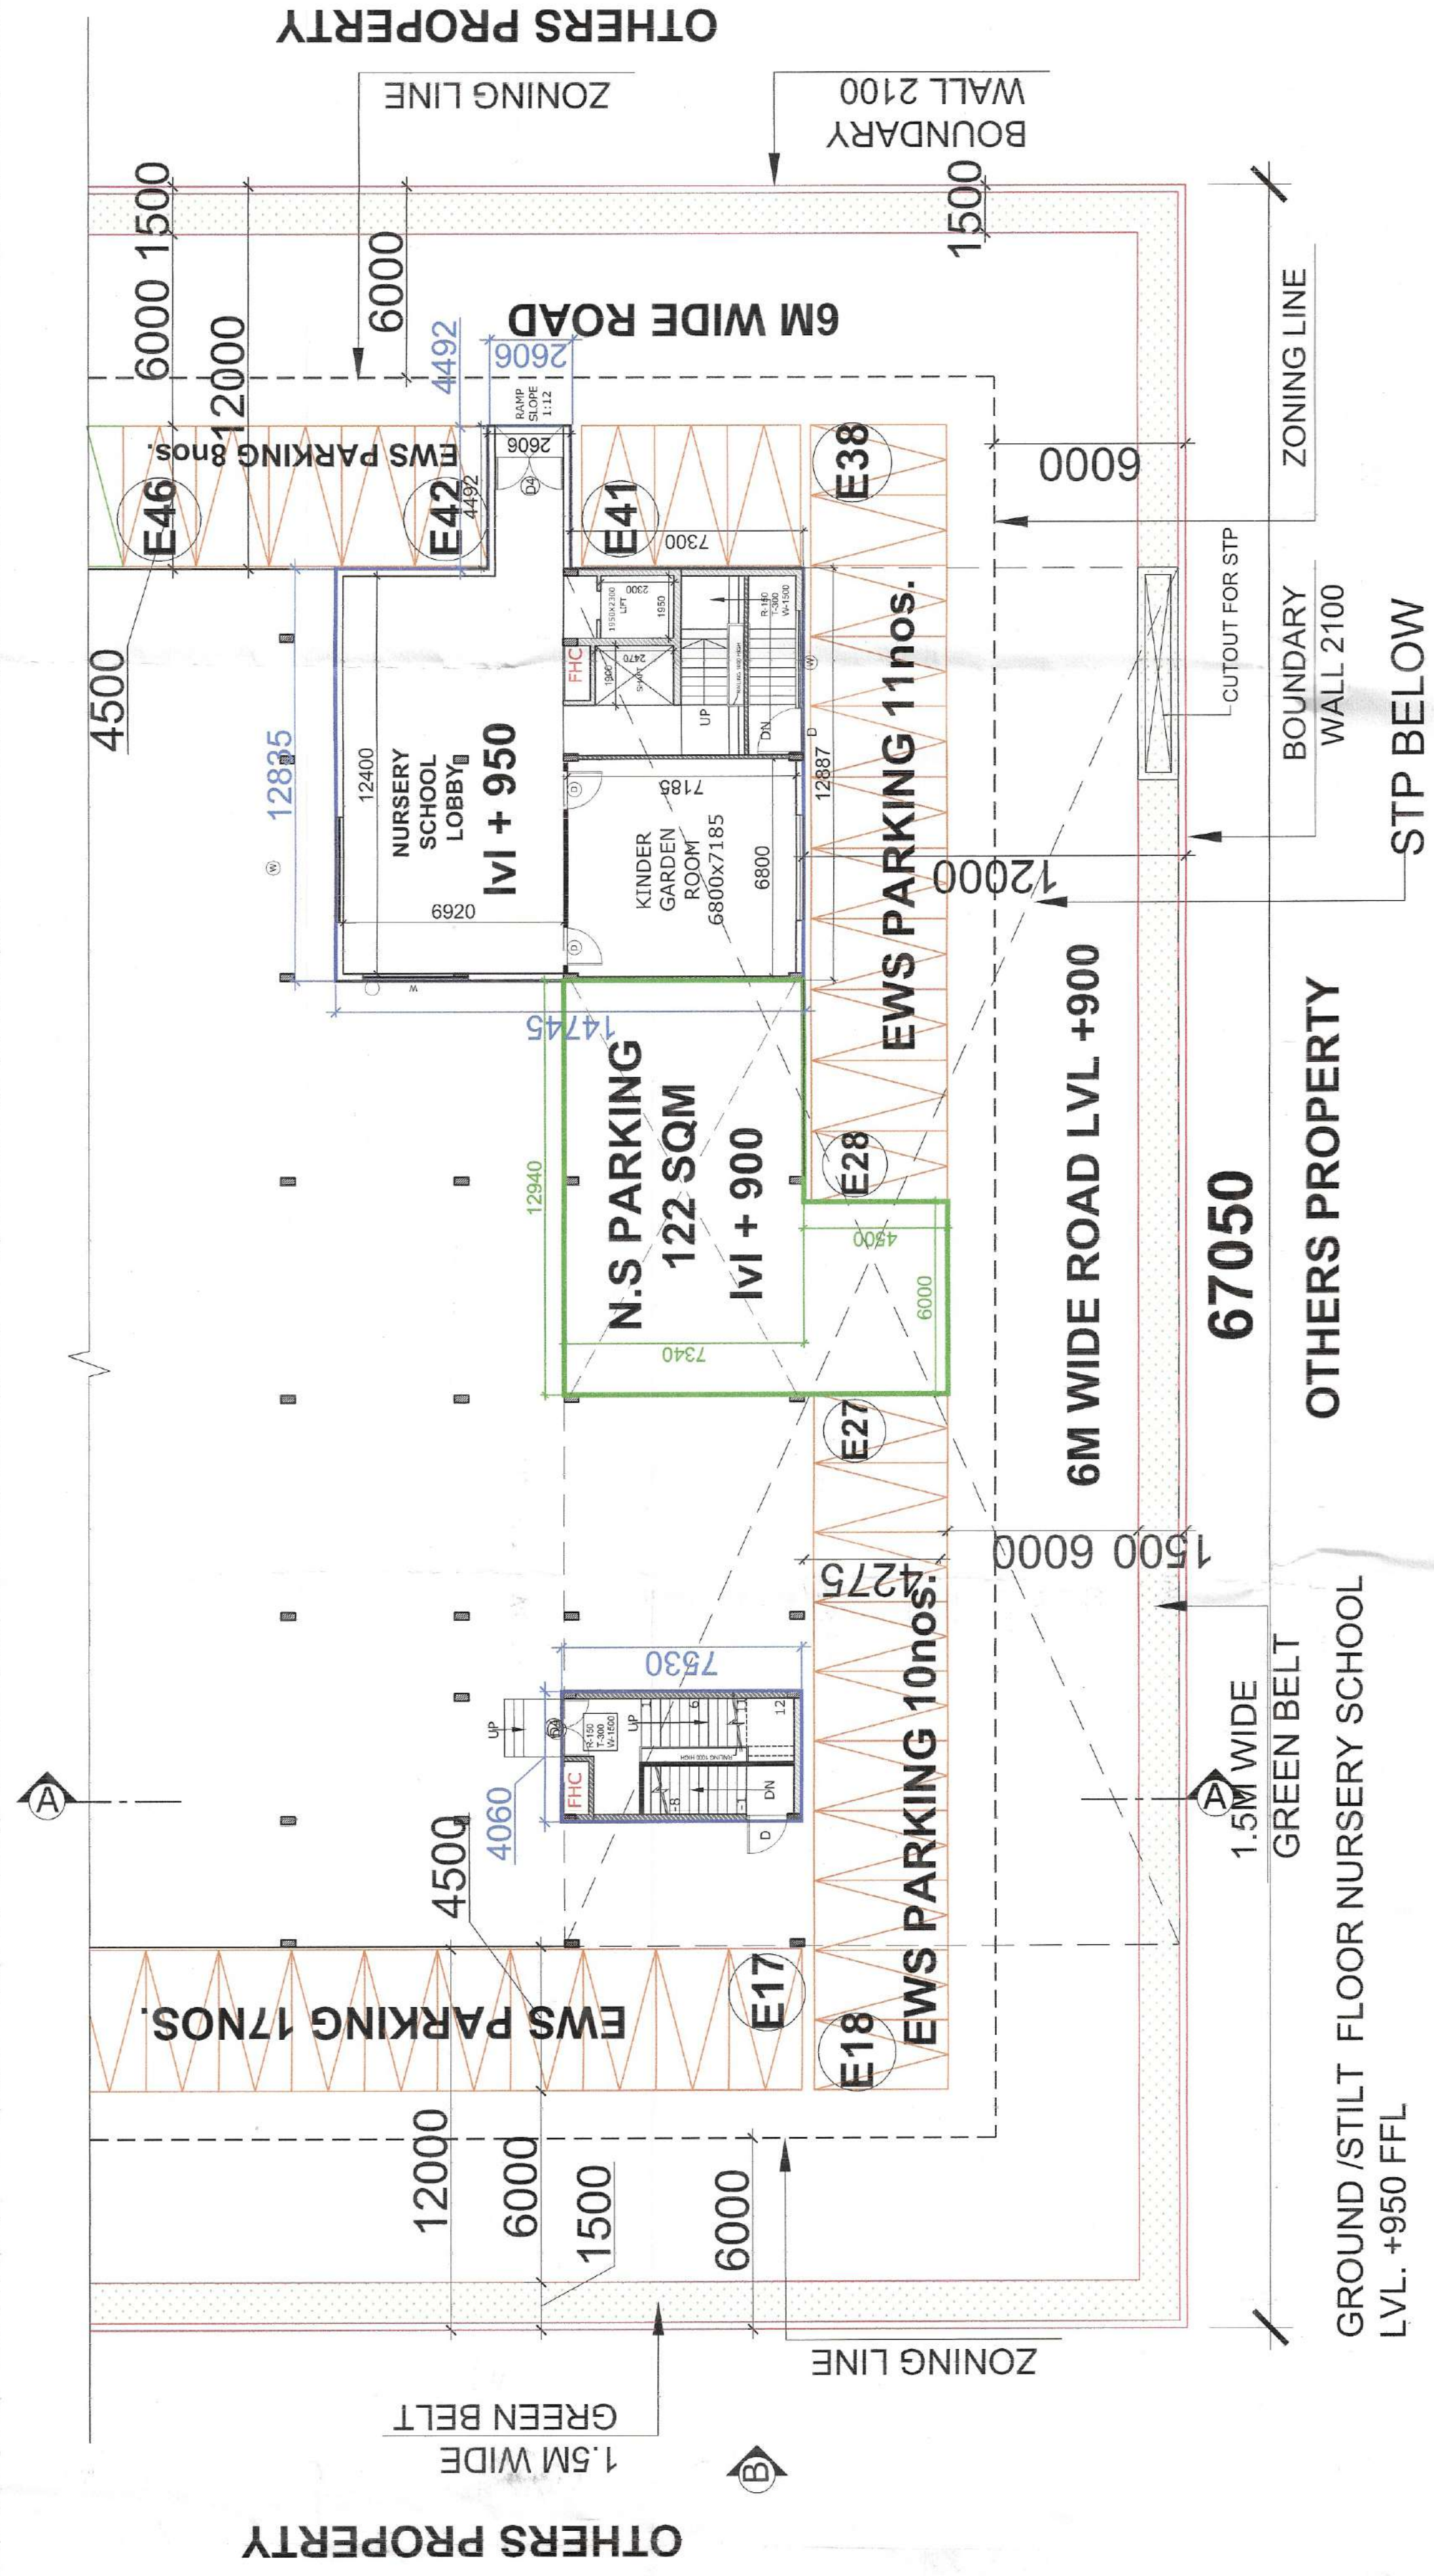


NURSERY SCHOOL AREA DETAILS				
RECT NO	L	B	NOS	AREA (SQM)
F.A.R. AT GR FLOOR				
A1	4.060	7.530	1	30.572
B1	12.835	14.745	1	188.252
B2	4.492	2.606	1	11.706
TOTAL				231.530
NET F.A.R. AT GROUND FLOOR				
F.A.R. AT FIRST FLOOR				231.530
1	43.060	16.430	1	707.476
Deductions				
A	3.600	7.300	1	26.280
B	1.550	3.700	1	5.735
C	1.750	0.850	1	1.488
D	1.900	2.470	1	4.693
E	1.950	2.300	1	4.485
F	5.860	3.830	1	22.444
TOTAL DEDUCTIONS				65.124
NET F.A.R. AT FIRST FLOOR				
F.A.R. AT SECOND FLOOR				642.352
2	43.060	9.330	1	401.750
Deductions				
A	3.600	7.185	1	25.866
B	1.550	3.700	1	5.735
C	1.750	0.850	1	1.488
D	1.900	2.470	1	4.693
E	1.950	2.300	1	4.485
F	5.860	3.830	1	22.444
TOTAL DEDUCTIONS				64.710
NET F.A.R. AT SECOND FLOOR				
TOTAL COVERED AREA DETAIL				337.040
FLOOR NAME	FREE AREA (SQM)		NON F.A.R. (SQM)	
GROUND FLOOR	231.530		121.980	
FIRST FLOOR	642.352		31.622	
SECOND FLOOR	337.040		31.622	
TOTAL COVERED AREA				185.223
NON FAR AREA SCHOOL				
RECT ANO	L	B	NOS	AREA (SQM)
OHT	4.060	7.260	1	29.476
(MUMMITY)	4.060	7.530	1	30.572
A	3.600	7.185	1	25.866
B	1.550	3.700	1	5.735
C	1.750	0.850	1	1.488
D	1.900	2.470	1	4.693
E	1.950	2.300	1	4.485
F	5.860	3.830	1	22.444
TOTAL NON FAR				124.758
STILT PARKING FOR SCHOOL				
RECT ANO	L	B	NOS	AREA (SQM)
S1	12.940	7.340	=	94.980
S2	6.000	4.500	=	27.000
TOTAL				121.980
STILT AREA BELOW SCHOOL				
RECT ANO	L	B	NOS	AREA (SQM)
A	3.195	16.430	=	52.494
B	4.060	8.900	=	36.134
C	22.195	16.430	=	364.664
D	12.890	1.750	=	22.558
TOTAL				475.849

F.A.R. AREA DETAIL DIAGRAM
FIRST FLOOR (NS. SCHOOL)

F.A.R. AREA DETAIL DIAGRAM
SECOND FLOOR (NS. SCHOOL)

SN.	TYPE	WIDTH	SILL	UNTEL	REMARK
1	D	1200	00	2400	CLASS ROOM
2	D1	900	00	2100	TOILET
3	D2	750	00	2100	TOILET
4	D3	1500	00	2400	STAIR
5	D4	1800	00	2400	ENTRY
6	D5	1000	00	2100	H. TOILET
7	W	3300	900	2400	CLASSROOM
8	W1	1800	900	B.O.B	STAIR
9	W2	3050	900	B.O.B	STAIR
10	V	750	1800	2400	TOILET
11	V1	1300	1800	2400	TOILET

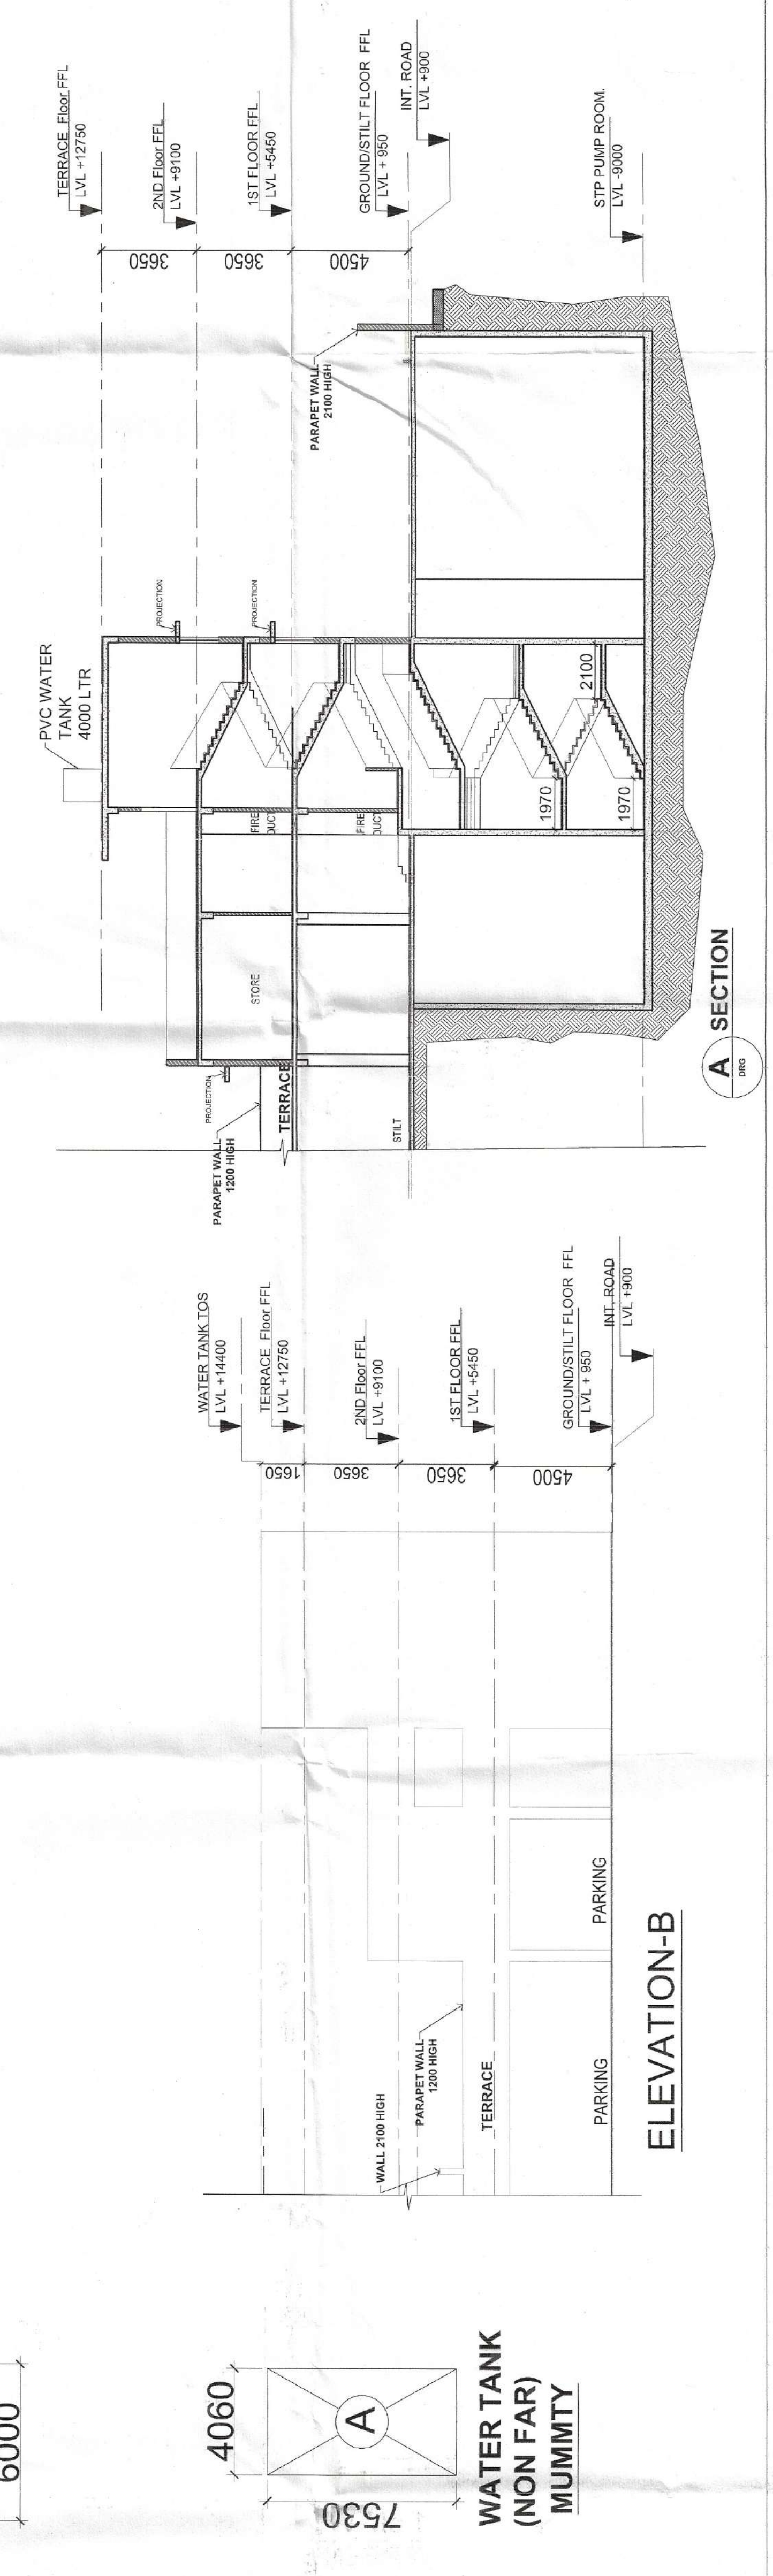

TERRACE PLAN
LVL. +12750 FFL

ELEVATION-B

SECTION

1. This drawing is not to be reproduced, traced or copied without the written permission of the architect.

2. This drawing is not to be used for any purpose other than that for which it was prepared.

3. All dimensions must be verified in the drawings & at site.

4. Only written dimensions are to be followed. Dimensions are not to be taken from the drawings.

5. Any discrepancies found in the drawings shall be referred to the architect immediately.

6. The architect shall not be responsible for any errors or omissions in the drawings.

OWNER: INFRA TECH LLP

DIRECTOR: [Signature]

ARCHITECT: [Signature]

DATE: 09.09.2025

CHECKED: VG

DWG. NO. AS/100-2/

SUBMISSION DRAWING: NURSERY SCHOOL

PLAN, SECTION, ELEVATION & AREA DETAIL

S-15




SCALE: 1:100






