

TOP OF WATER TANK
TOS. +142350

TOP OF MUMTY
TOS. +139200

TERRACE
TOS. +136050

39TH FLOOR
LVL. +132750

38TH FLOOR
LVL. +129450

37TH FLOOR
LVL. +126150

36TH FLOOR (REFUGE FLOOR)
LVL. +122850

35TH FLOOR
LVL. +119350

34TH FLOOR
LVL. +116250

33RD FLOOR
LVL. +112950

32ND FLOOR
LVL. +109650

31ST FLOOR
LVL. +106350

30TH FLOOR
LVL. +103050

29TH FLOOR
LVL. +99750

28TH FLOOR
LVL. +96450

27TH FLOOR (REFUGE FLOOR)
LVL. +93150

26TH FLOOR
LVL. +89850

25TH FLOOR
LVL. +86550

24TH FLOOR
LVL. +83250

23RD FLOOR
LVL. +79950

22ND FLOOR
LVL. +76650

21ST FLOOR
LVL. +73350

20TH FLOOR
LVL. +70050

19TH FLOOR
LVL. +66750

18TH FLOOR
LVL. +63450

17TH FLOOR (REFUGE FLOOR)
LVL. +60150

16TH FLOOR
LVL. +56850

15TH FLOOR
LVL. +53550

14TH FLOOR
LVL. +50250

13TH FLOOR
LVL. +46950

12TH FLOOR
LVL. +43650

11TH FLOOR
LVL. +40350

10TH FLOOR
LVL. +37050

9TH FLOOR
LVL. +33750

8TH FLOOR
LVL. +30450

7TH FLOOR
LVL. +27150

6TH FLOOR
LVL. +23850

5TH FLOOR
LVL. +20550

4TH FLOOR
LVL. +17250

3RD FLOOR
LVL. +13950


2ND FLOOR
LVL. +10650

1ST FLOOR
LVL. +7350

STILT/GROUND LEVEL
LVL. +750

INTERNAL ROAD
LVL. +600

EXTERNAL ROAD
±00



ELEVATION C

STP (HO)
Member Secretary
BPAC

STP (M)
Member
BPAC

CYP (HO)
Chairman
BPAC

DTP (HO)

JD.

PA.

ATP

APPO. (HO)
Member
BPAC

FSO. (HO)
Member
BPAC

SANCTIONED
TO BE READ WITH THIS OFFICE
MEMO NO.3
DATED 1

NOTES:—
AIR CONDITIONING SYSTEM IS BEING
PROVIDE
DG POWER BACKUP IS BEING
PROVIDED.
TOILET ARE MECHANICAL VENTILATED.
ALL LIFTS SHALL HAVE POWER
BACK-UP.
ALL ELECTRICAL INSTALLATION SHELL
BE AS PER
PROVISION OF RELEVANT CODE.
FIRE/FIGHTING/SAFETY PROVISIONS
WILL BE AS PER
RELEVANT CODE PROVISIONS.
BASEMENT AREA SHELL HAVE
MECHANICALLY VENTILATED AS
PER RELEVANT CODE.
ALL TOILETS ARE VENTILATED AS PER
HARYANA
BUILDING CODE 2017.
BUILDINGS HAS AUTOMATIC SPRINKLER
SYSTEM WHEREVER
REQUIRED BY RELEVANT CODE.
BUILDING WILL BE
DESIGNED(STRUCTURES)AS PER
RELEVANT
I.S.CODES FOR EARTHQUAKE
RESISTANCE.
SOLAR PANELS OF REQUIRED
CAPACITY SHELL BE PROVIDED
AS PER HARE DA/ZONING NORMS.
ALL HANDICAP RAMPS WITH RAILING.
ALL FIRE FIGHTING INSTALLATIONS
SHELL BE AS PER
PROVISION OF RELEVANT CODE.
THE RAINWATER HARVESTING SYSTEM
SHELL BE PROVIDED AS
PER CENTRAL-GROUND WATER
AUTHORITY NORMS.

PROJECT:
Proposed Building Plans for Phase-1 of
Residential Colony under NILP Policy 2022.
Licence No. 129 of 2025 Dated 23.07.2025
over an area measuring 11.35625 Acres in
the Revenue Estate of Village Ullawas,
Sector-60 & 63 A, Gurugram being
Developed by Godrej Properties Ltd.

ASSOCIATE ARCHITECTS
ACPL DESIGN PVT. LTD.
E - 24, South Extension Part -1,
New Delhi, Delhi, India - 110049.

OWNER'S SEAL
& SIGNATURE
For Godrej Properties Ltd.
Authorized Signatory

ARCHITECT'S SEAL
& SIGNATURE



MAY-2026 Scale : 1:100

Drawing Title:- Drawing No:-

ELEVATION - C
TOWER-1

EL-03