


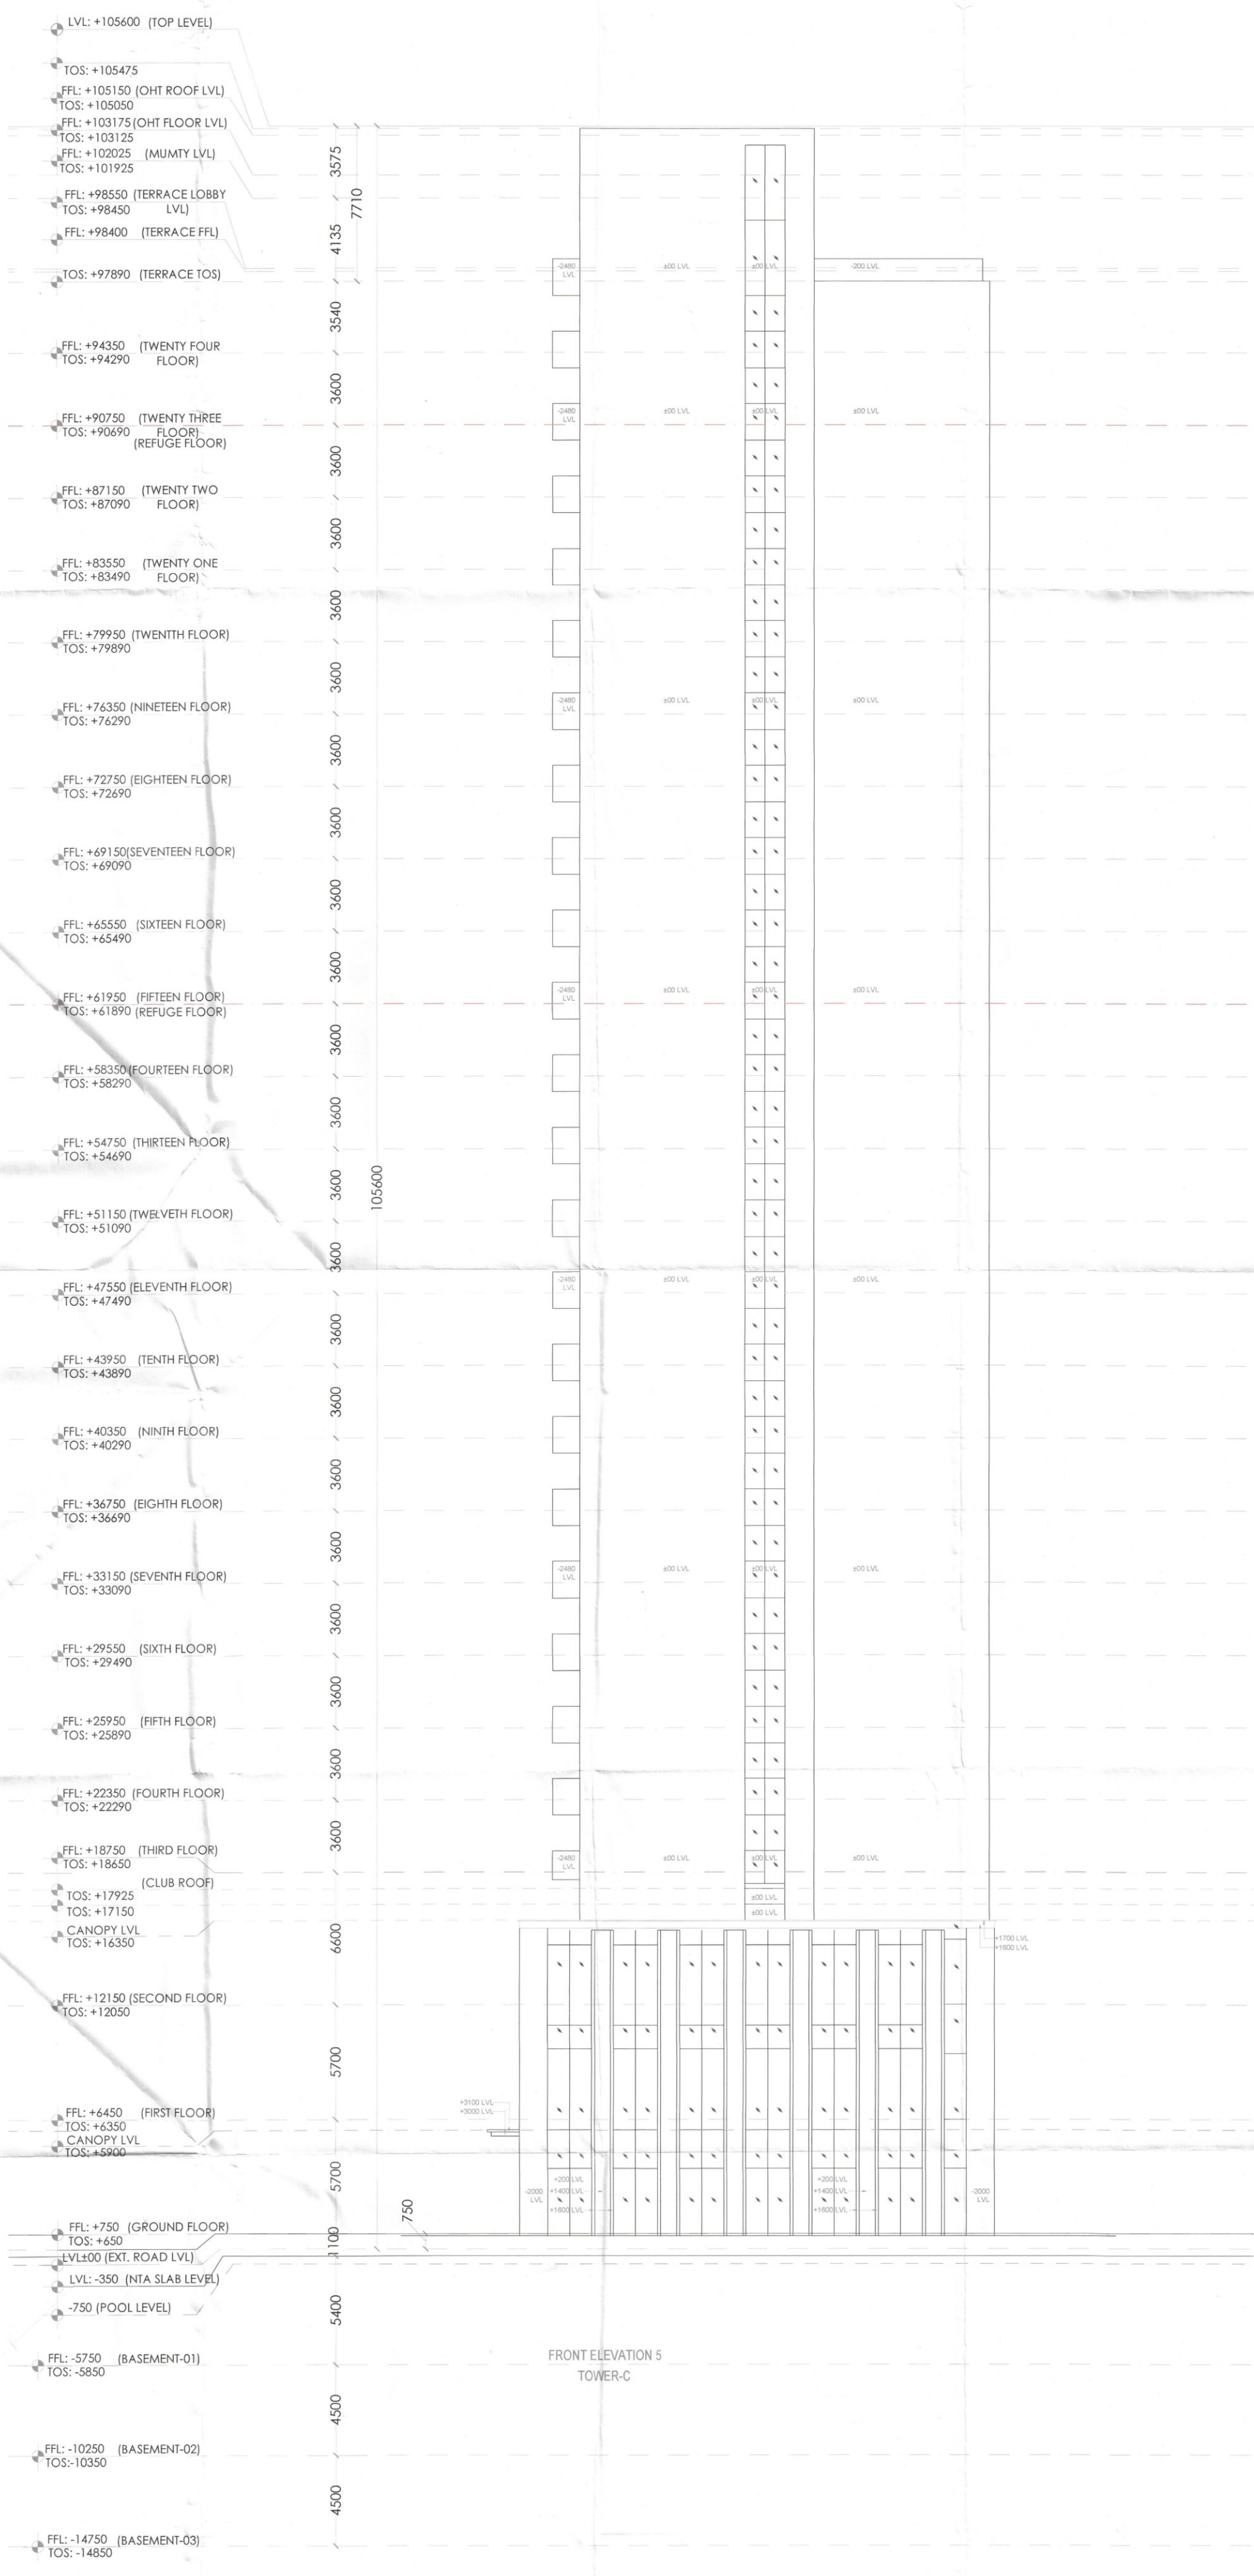

SANCTIONED
VIDE MEMO No. 2833 DATED 14/11/2025

DTP (HO) Member Secretary BPAC
STP (HO) Special In-charge BPAC
CTP Chairman BPAC

JD (H) DTP (H) STP (H) Member BPAC

NOTES:-
AIR CONDITIONING SYSTEM IS BEING PROVIDED.
DG POWER BACKUP IS BEING PROVIDED.
TOILET ARE MECHANICAL VENTILATED.
ALL LIFTS SHALL HAVE POWER BACK-UP.
ALL ELECTRICAL INSTALLATION SHALL BE AS PER PROVISION OF RELEVANT CODE.
FIRE FIGHTING/SAFETY PROVISIONS WILL BE AS PER RELEVANT CODE PROVISIONS.
BASEMENT AREA SHALL HAVE MECHANICALLY VENTILATED AS PER RELEVANT CODE.
ALL TOILETS ARE VENTILATED AS PER HARYANA BUILDING CODE 2017.
BUILDINGS HAS AUTOMATIC SPRINKLER SYSTEM WHEREVER REQUIRED BY RELEVANT CODE.
BUILDING WILL BE DESIGNED/STRUCTURES AS PER RELEVANT I.S.CODES FOR EARTHQUAKE RESISTANCE.
SOLAR PANELS OF REQUIRED CAPACITY SHALL BE PROVIDED AS PER HARE DA/ZONING NORMS.
ALL HANDICAP RAMP WITH RAILING.
ALL FIRE FIGHTING INSTALLATIONS SHALL BE AS PER PROVISION OF RELEVANT CODE.
THE RAINWATER HARVESTING SYSTEM SHALL BE PROVIDED AS PER GENERAL GROUND WATER AUTHORITY NORMS.
PROJECT

REVISED BUILDING PLAN OF G.H. SITE NO.1
IN SECTOR-42 GURUGRAM

OWNER

M/s Experion Developers Pvt. Ltd.
(Formerly M/s Gold Developers Pvt. Ltd.)
8th Floor, Milestone Experion Centre, Sector 15(Part-2),
Gurgaon, Haryana-122001

ARCHITECTS

Arrop Associates Pvt. Ltd.
Plot 36B, Sector-32, Gurgaon 122001
Ph. 26242050, 26242169

ASSOCIATE ARCHITECTS-Submission Drawings

CosMAN, 11th Floor, Tower-2, DLF Corporate Greens
Sector-74A, Gurgaon 122004

OWNER'S SEAL
& SIGNATURE

ARCHITECT'S SEAL
& SIGNATURE

PRE-QUALIFIED
BARCH
C.A. No. 200028940

JULY-2025 Scale : 1:100

Drawing Title:- ELEVATION 5 TOWER C

Drawing No:- EL-05