


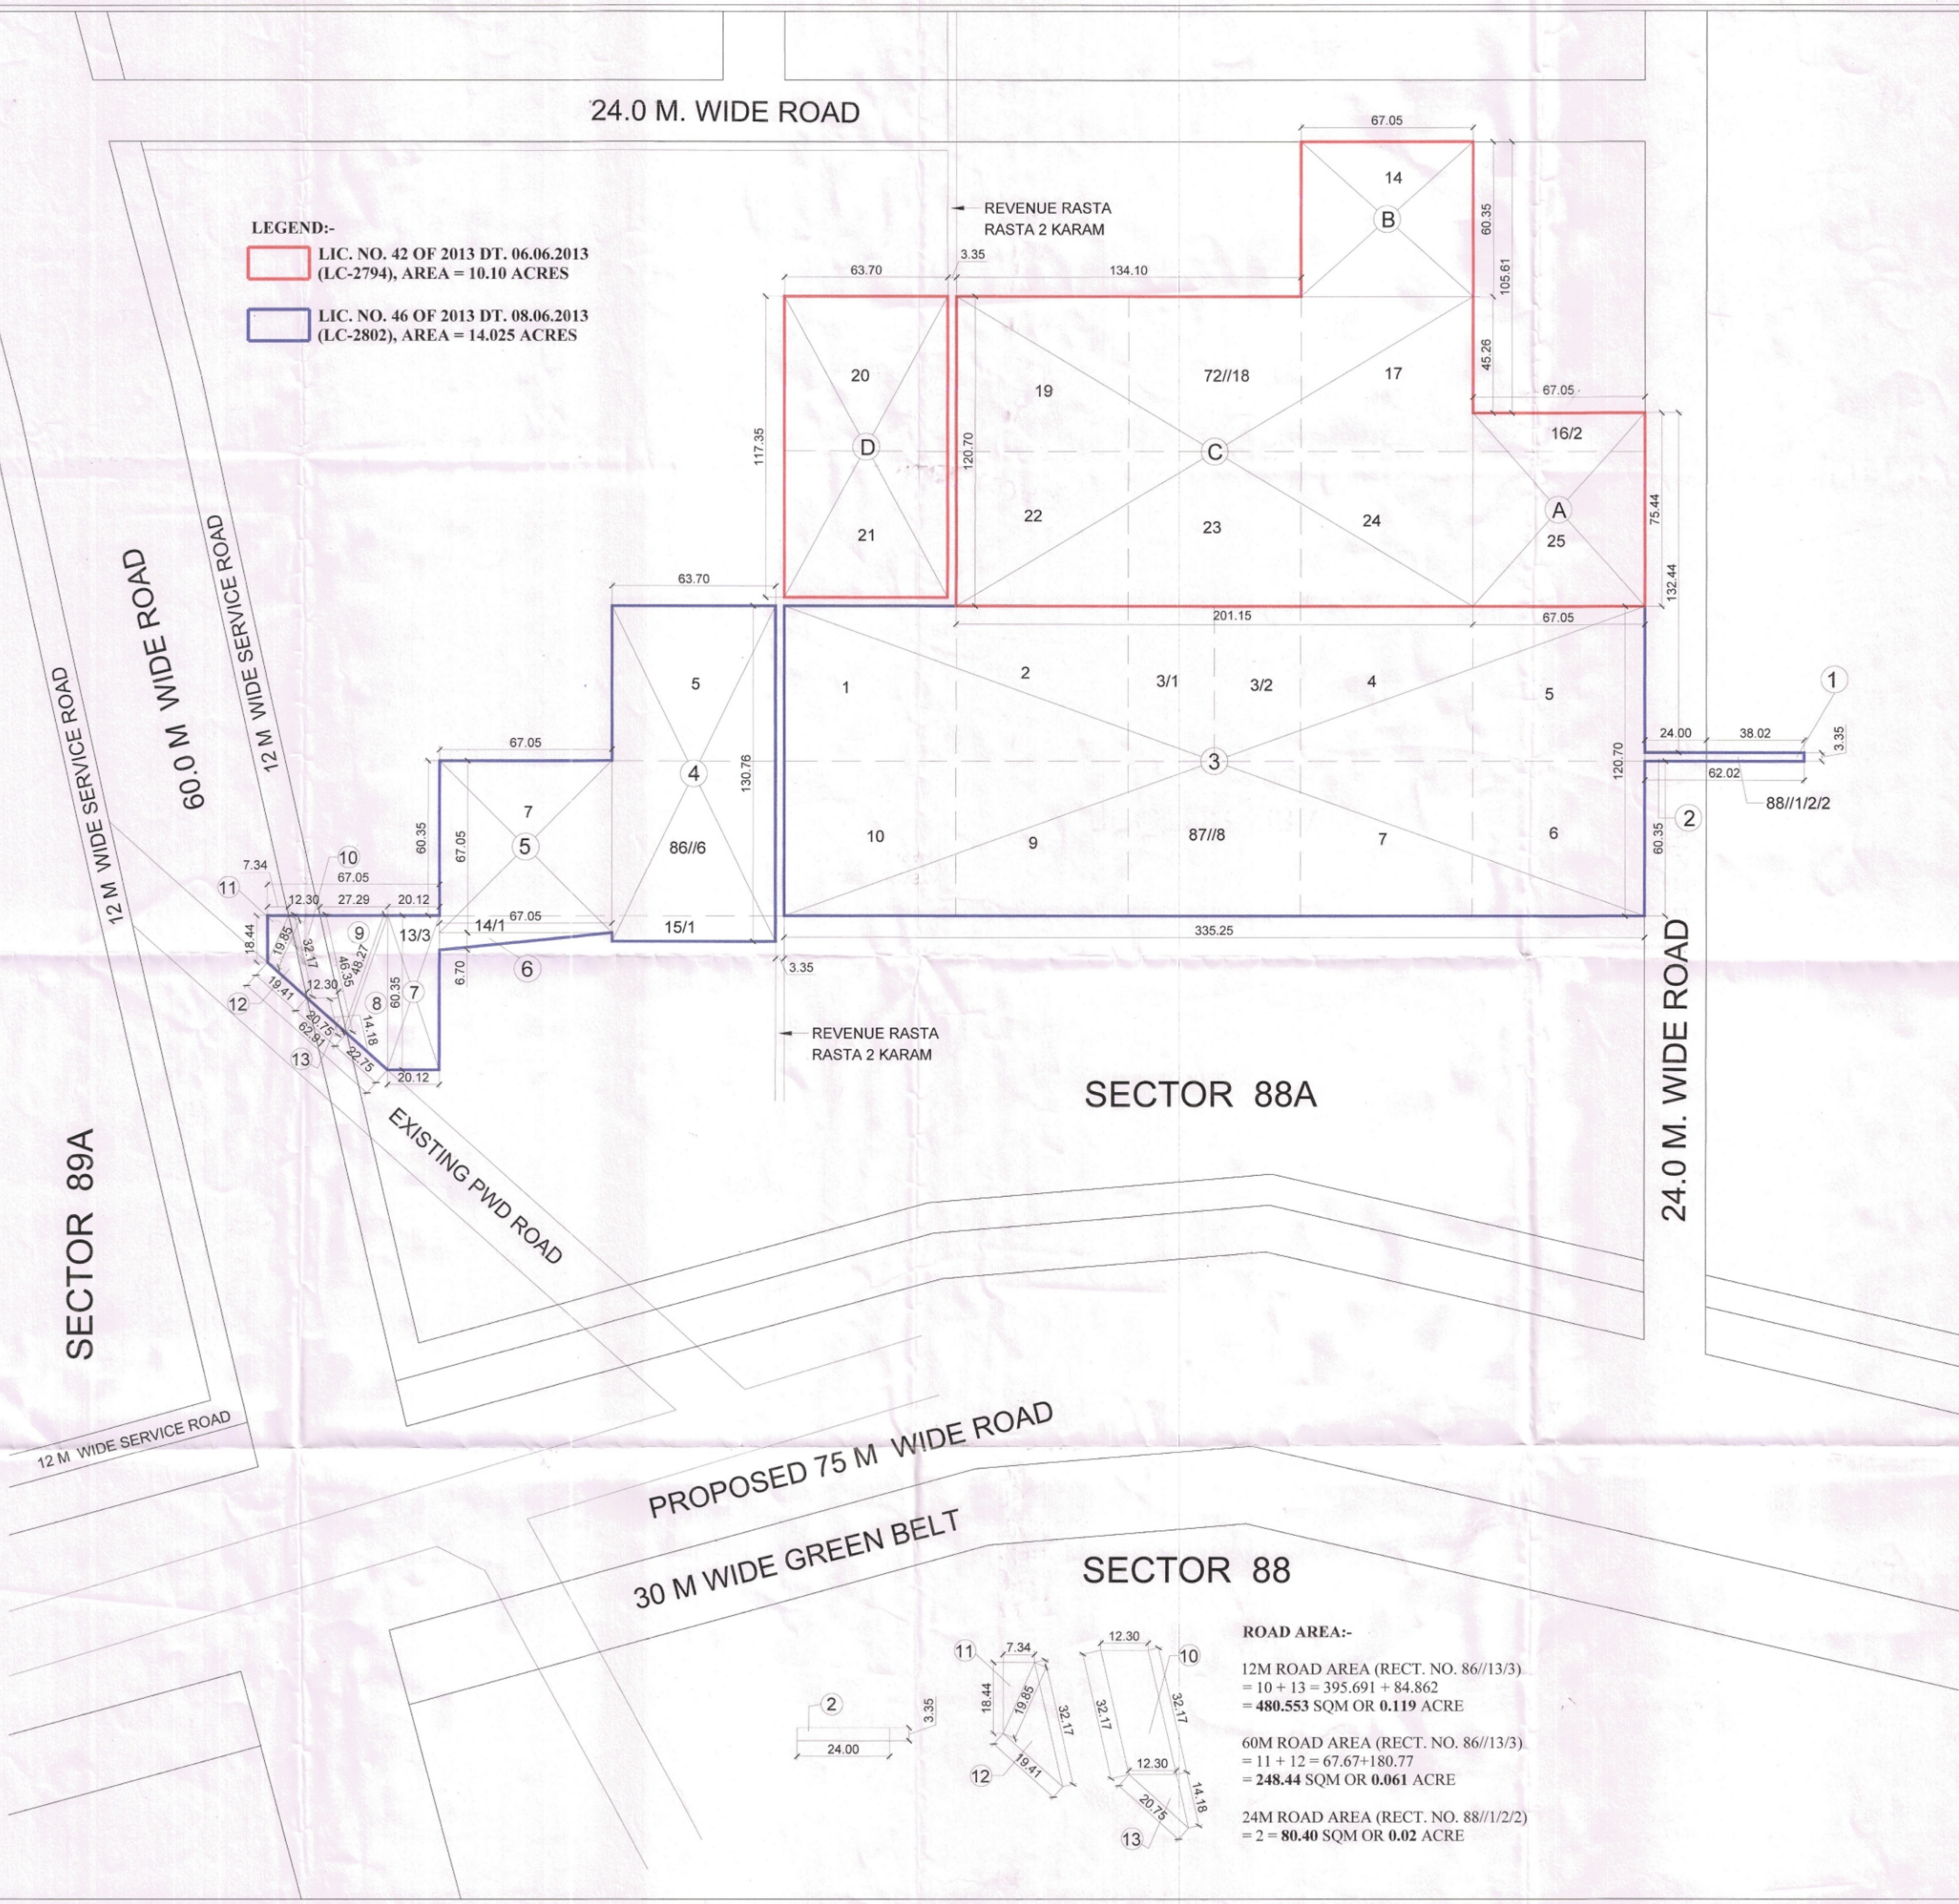

LEGEND:-
LIC. NO. 42 OF 2013 DT. 06.06.2013 (LC-2794), AREA = 10.10 ACRES
LIC. NO. 46 OF 2013 DT. 08.06.2013 (LC-2802), AREA = 14.025 ACRES

AREA DETAIL:
TOTAL SITE AREA IN SQM = A + D = 40585.72 + 56793.12 = 97651.84 SQM
TOTAL SITE AREA IN ACRES = 24.125 ACRES
AREA UNDER 12M WIDE ROAD = 480.553 SQM
AREA UNDER 60M WIDE ROAD = 248.44 SQM
AREA UNDER 24M WIDE ROAD = 80.40 SQM
TOTAL AREA UNDER ROAD = 809.393 SQM
NET PLANNED AREA:-
= TOTAL SITE AREA - AREA UNDER ROAD
= 97651.84 - 809.393
= 96842.447 SQM OR 23.93 ACRES

AREA UNDER LICENCE NO. 42 OF 2013 (LC-2794)					
GROSS - A					
A	=	1	X	67.05	X 75.44 = 5058.25 SQM
B	=	1	X	67.05	X 60.35 = 4046.47 SQM
C	=	1	X	201.15	X 120.70 = 24278.81 SQM
D	=	1	X	63.70	X 117.35 = 7475.20 SQM
TOTAL (A)				AREA IN SQM	= 40858.72 SQM
				AREA IN ACRES	= 10.10 ACRES

AREA UNDER LICENCE NO. 46 OF 2013 (LC-2802)					
GROSS - B					
1	=	1	X	38.02	X 3.35 = 127.36 SQM
2	=	1	X	24.00	X 3.35 = 80.40 SQM
3	=	1	X	335.25	X 120.70 = 40464.67 SQM
4	=	1	X	63.70	X 130.76 = 8329.412 SQM
5	=	1	X	67.05	X 67.05 = 4495.702 SQM
6	=	0.5	X	67.05	X 6.70 = 224.617 SQM
7	=	1	X	20.12	X 60.35 = 1214.242 SQM
10	=	1	X	12.30	X 32.17 = 395.691 SQM
11	=	0.5	X	7.34	X 18.44 = 67.67 SQM
TOTAL (B)				AREA IN SQM	= 55399.77 SQM
				AREA IN ACRES	= 13.685 ACRES

AREA UNDER LICENCE NO. 46 OF 2013 (LC-2802)					
GROSS - C					
S.NO.	A	B	C	S=[(A+B+C)/2]	Sqrt[(S-A)(S-B)(S-C)]
8	22.75	48.27	60.35	65.68	511.516 SQM
9	27.29	48.27	46.35	60.95	616.200 SQM
12	19.41	19.85	32.17	35.71	180.770 SQM
13	20.75	12.30	14.18	23.61	84.862 SQM
TOTAL (C)				AREA IN SQM	= 1393.348 SQM
				AREA IN ACRES	= 0.34 ACRES
TOTAL AREA UNDER LICENCE NO. 46 OF 2013 D = (B + C)				56793.12	SQM
				14.025	ACRES

PROJECT:
COMBINED DEMARCATION PLAN OF GROUP HOUSING COLONY OVER AN AREA MEASURING 24.125 ACRES (LICENCE No. 42 OF 2013 DATED 06.06.2013 & LICENCE NO. 46 OF 2013 DATED 08.06.2013) IN SECTOR -88-A, GURUGRAM MANESAR URBAN COMPLEX BEING DEVELOPED BY ASHIANA LANDCRAFT REALTY PRIVATE LIMITED.

SCALE	NORTH POINT	
DATE	TITLE	DEMARCATION PLAN
ARCHITECT'S SIGN.		OWNER'S SIGN

ROAD AREA:-
12M ROAD AREA (RECT. NO. 86//13/3)
= 10 + 13 = 395.691 + 84.862
= 480.553 SQM OR 0.119 ACRE
60M ROAD AREA (RECT. NO. 86//13/3)
= 11 + 12 = 67.67+180.77
= 248.44 SQM OR 0.061 ACRE
24M ROAD AREA (RECT. NO. 88//1/2/2)
= 2 = 80.40 SQM OR 0.02 ACRE

