
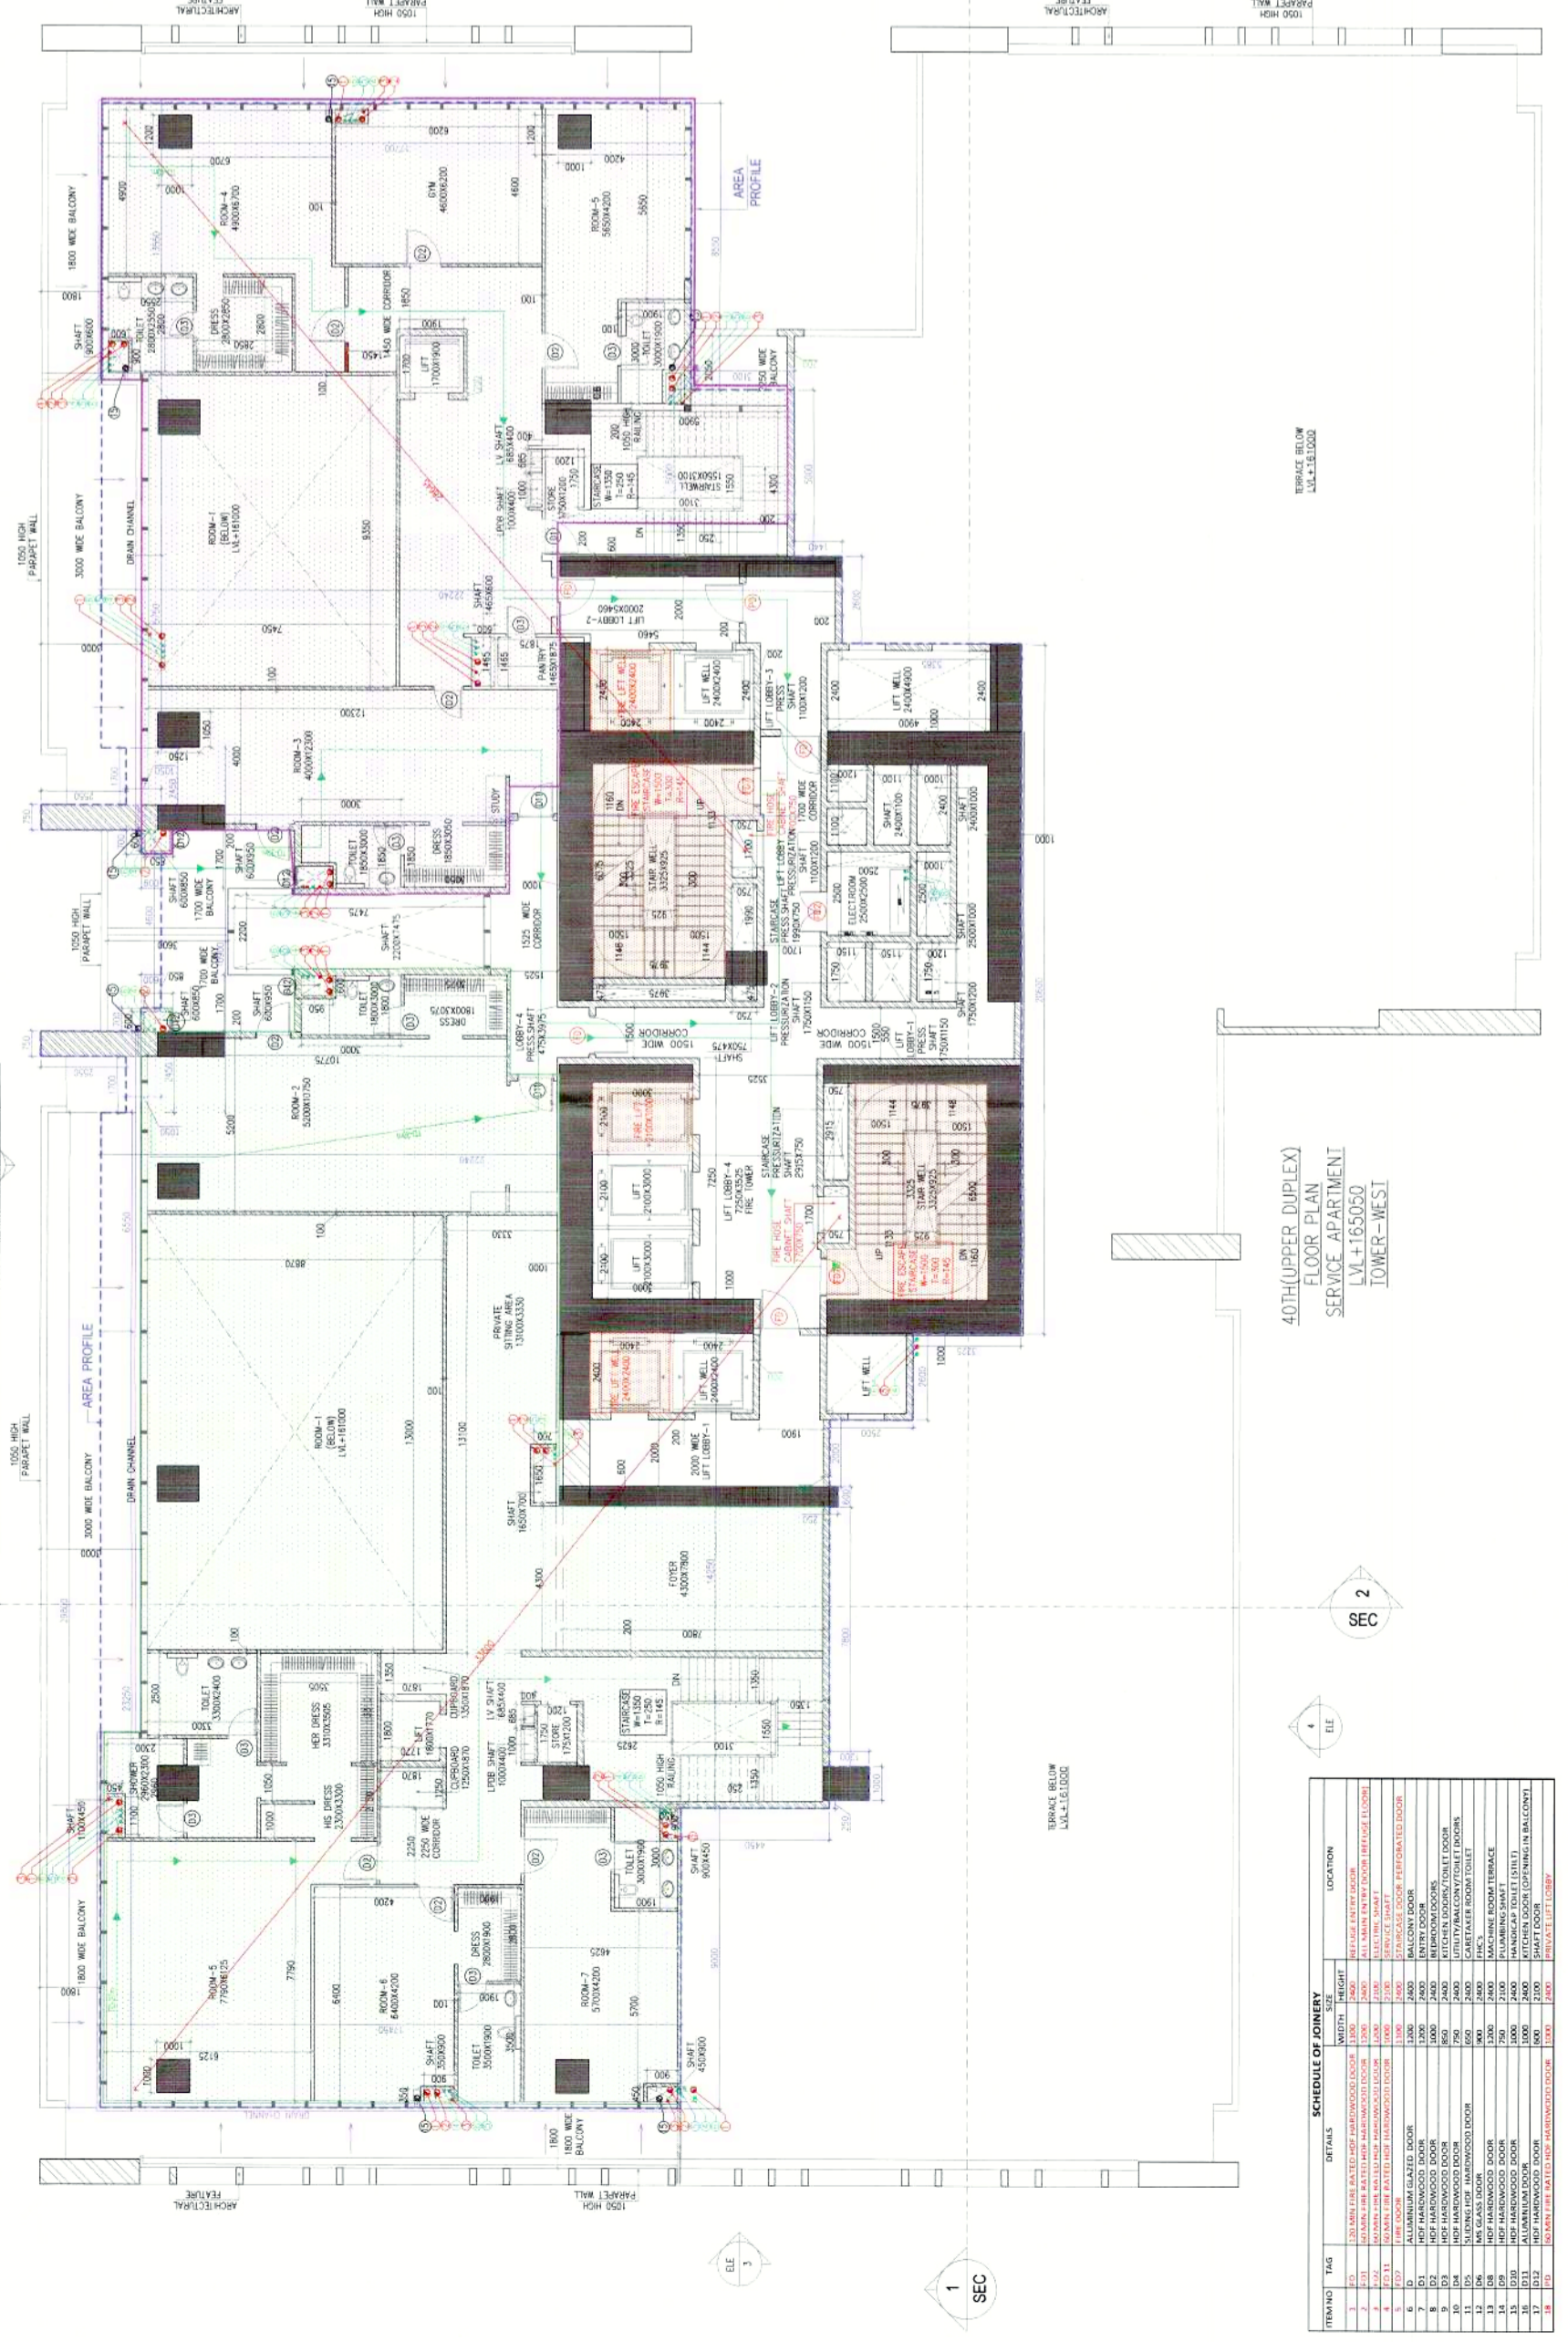
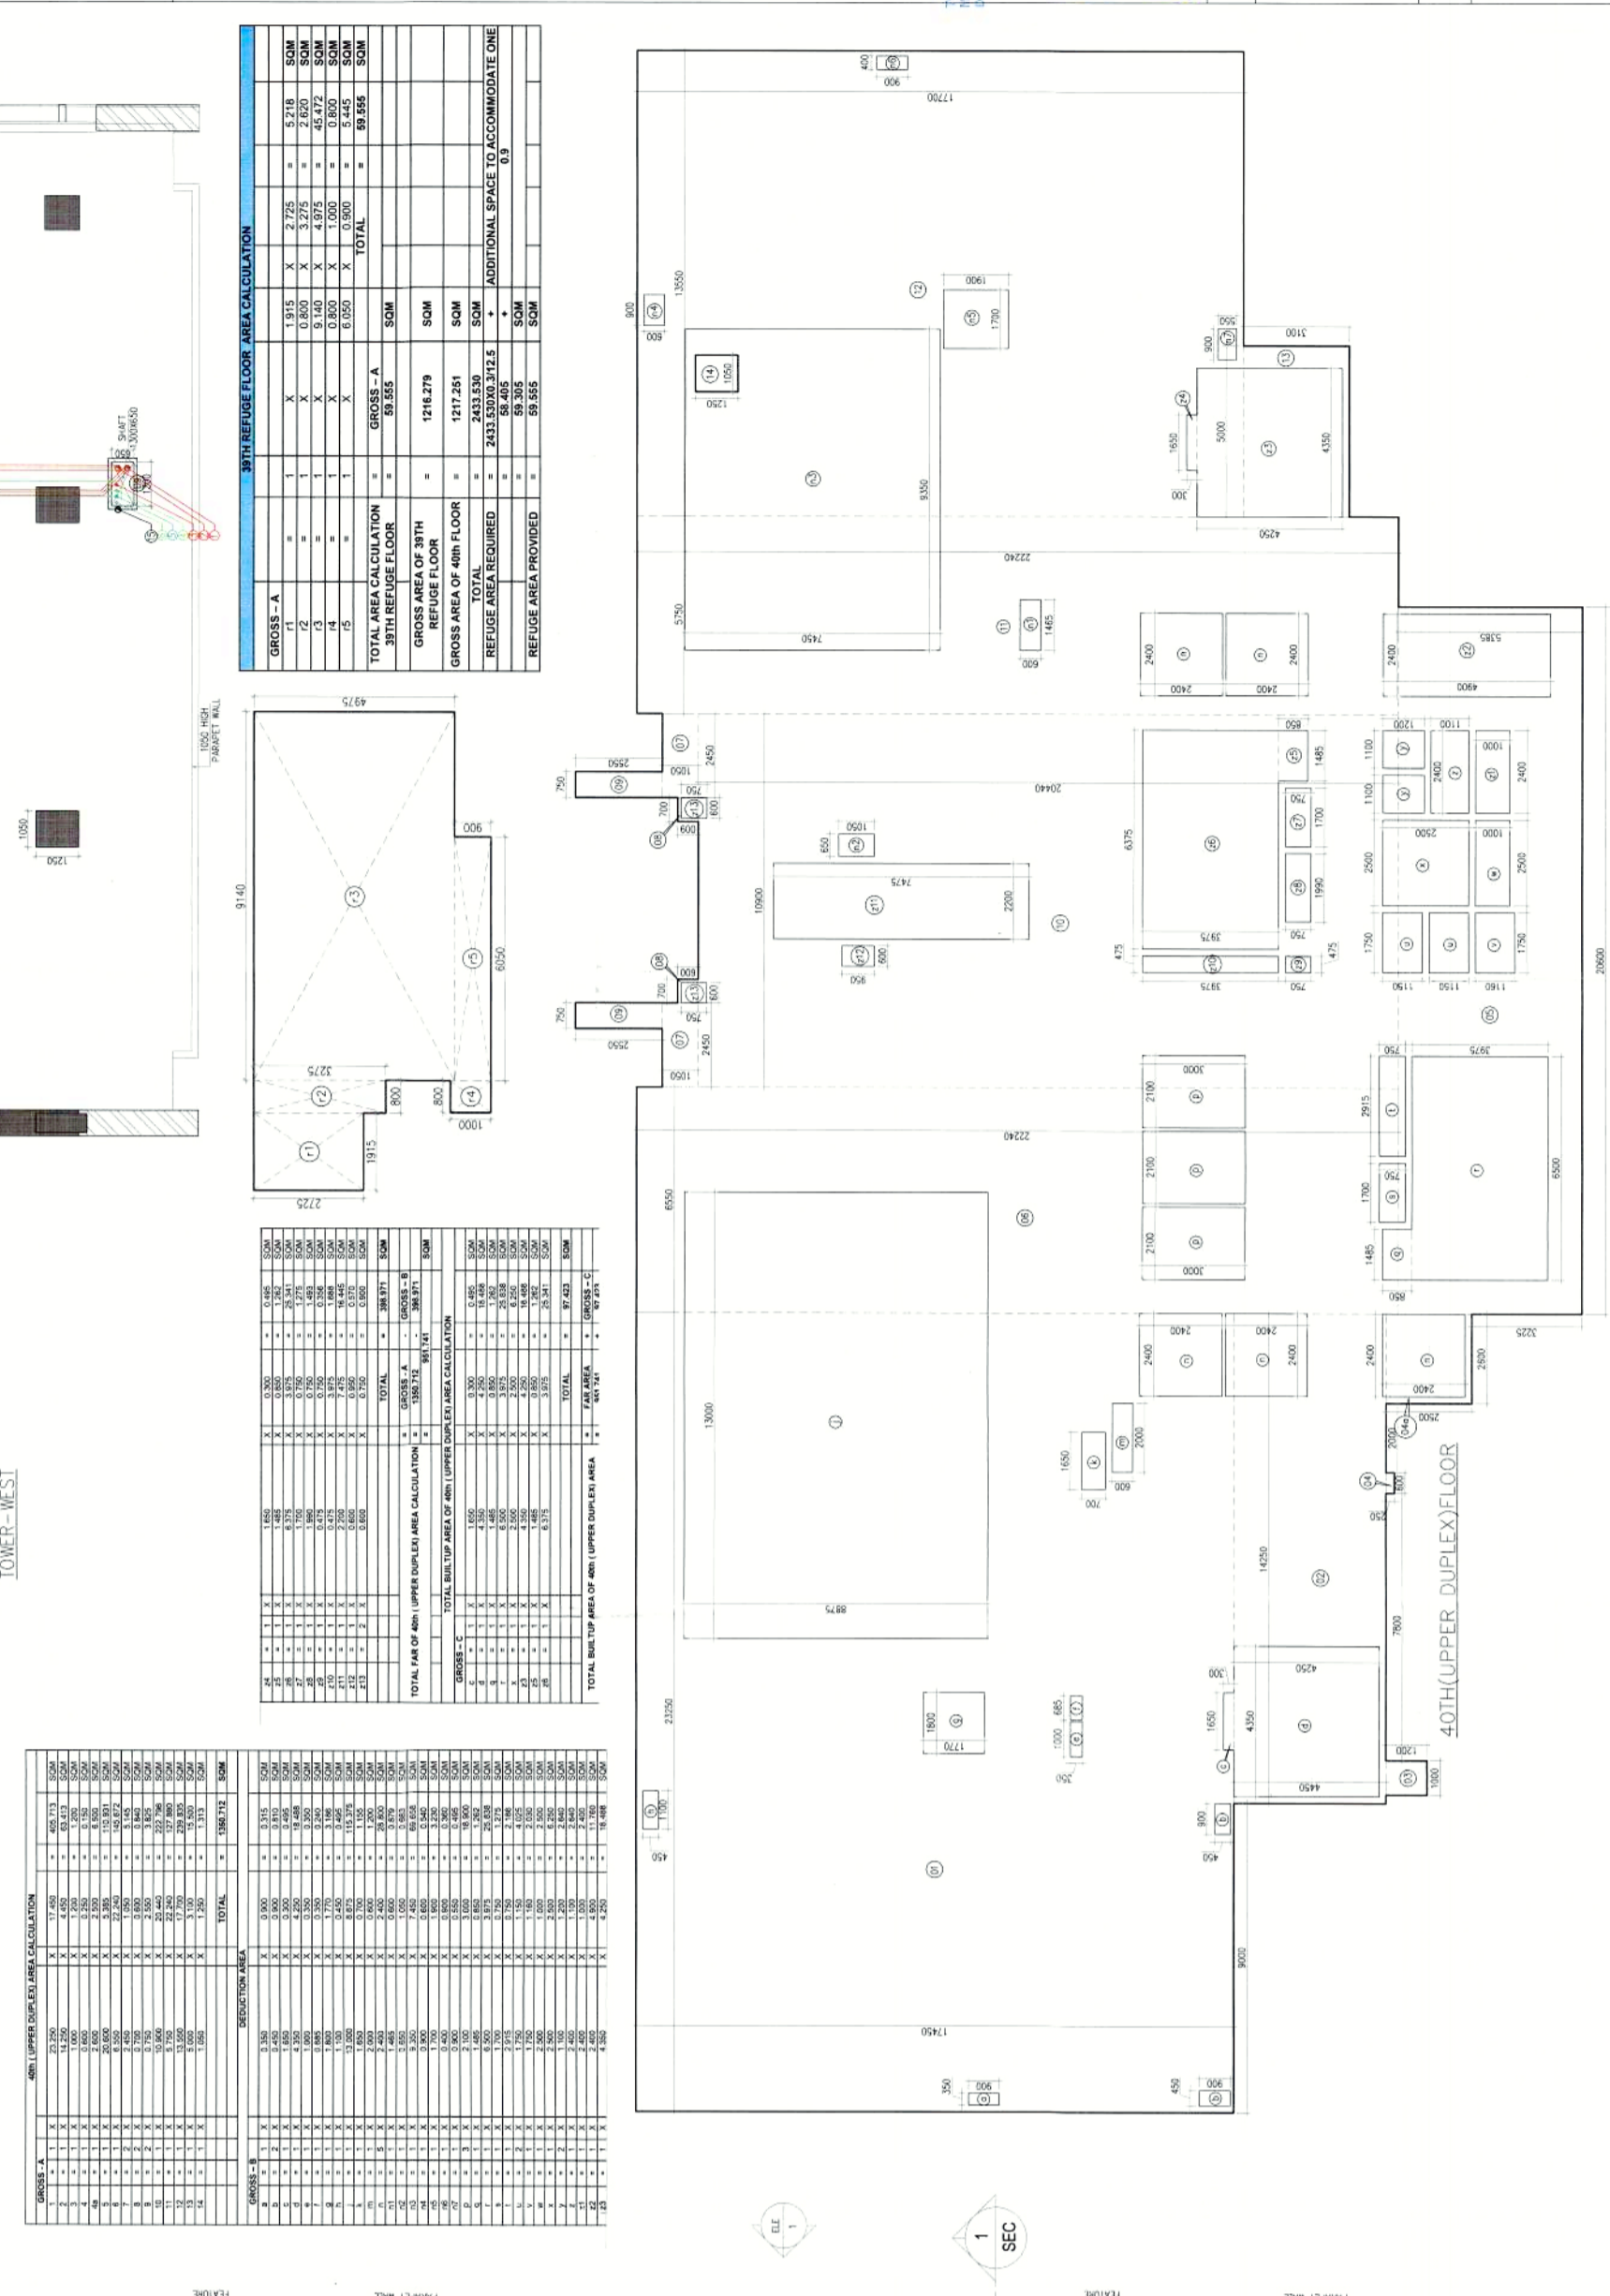
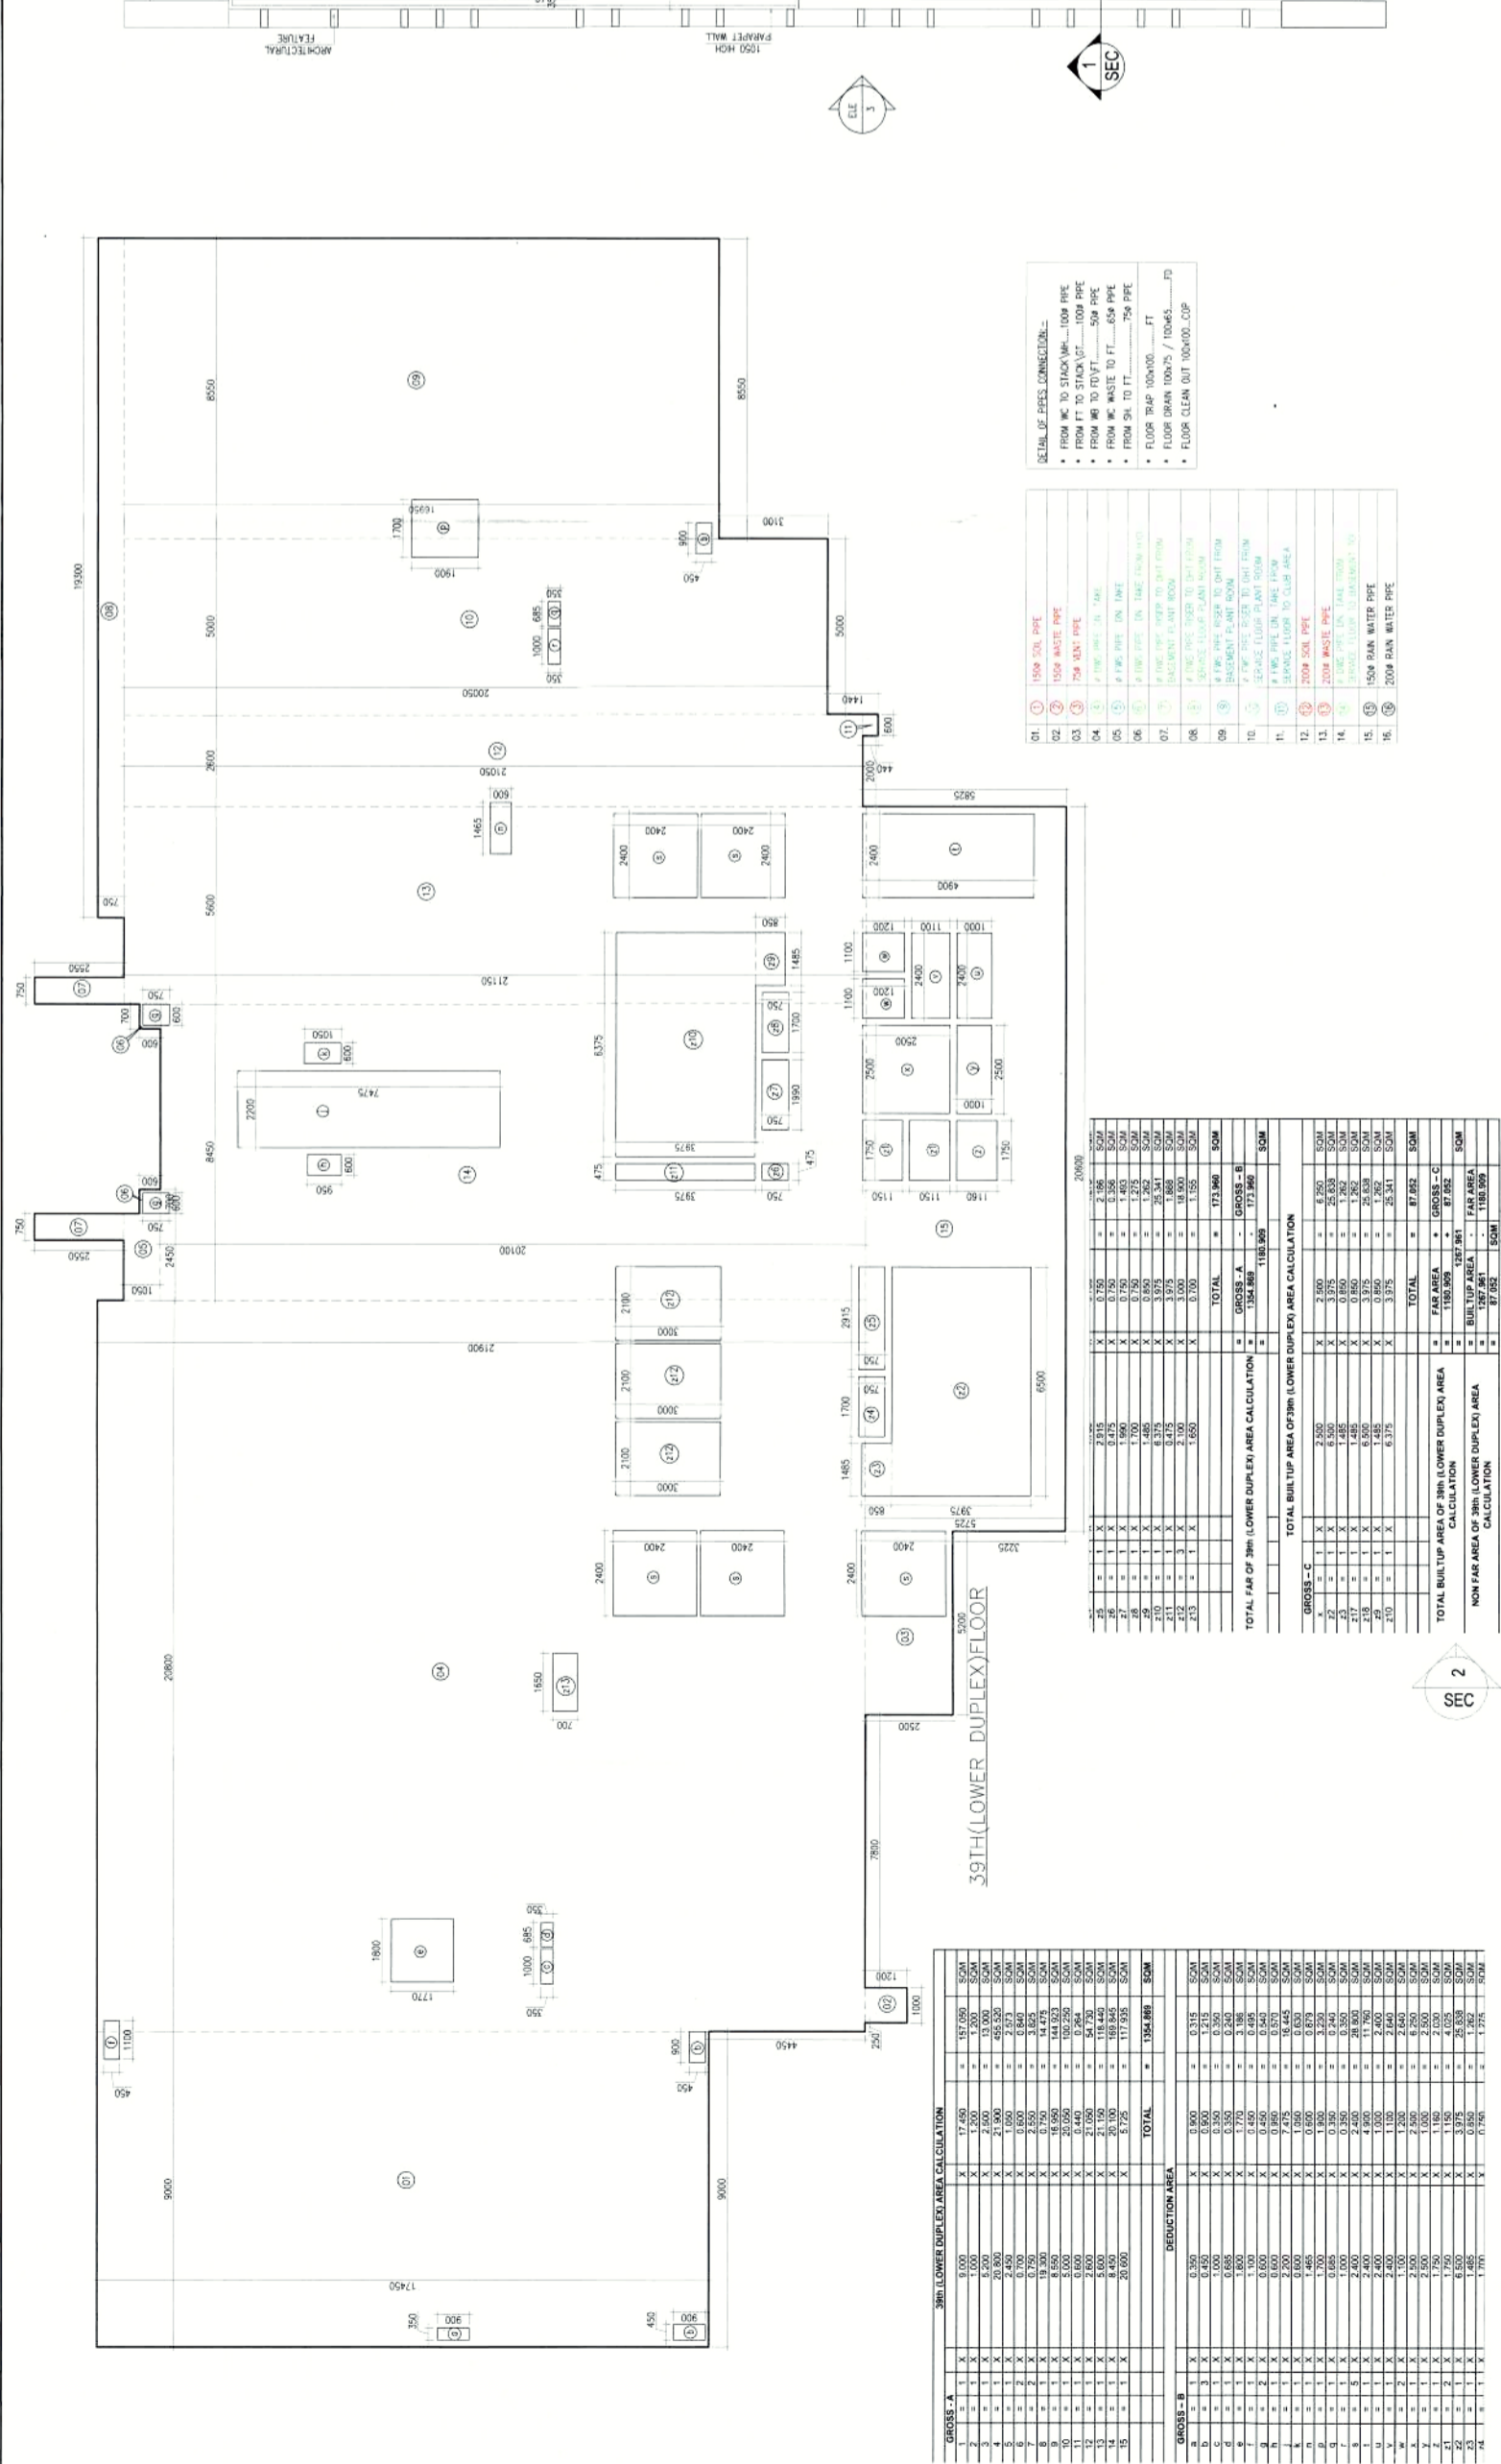


Note:-
1. BUILDING WILL BE DESIGNED (STRUCTURES)
AS PER RELEVANT IS CODES FOR EARTH QUAKE
RESISTANCE.

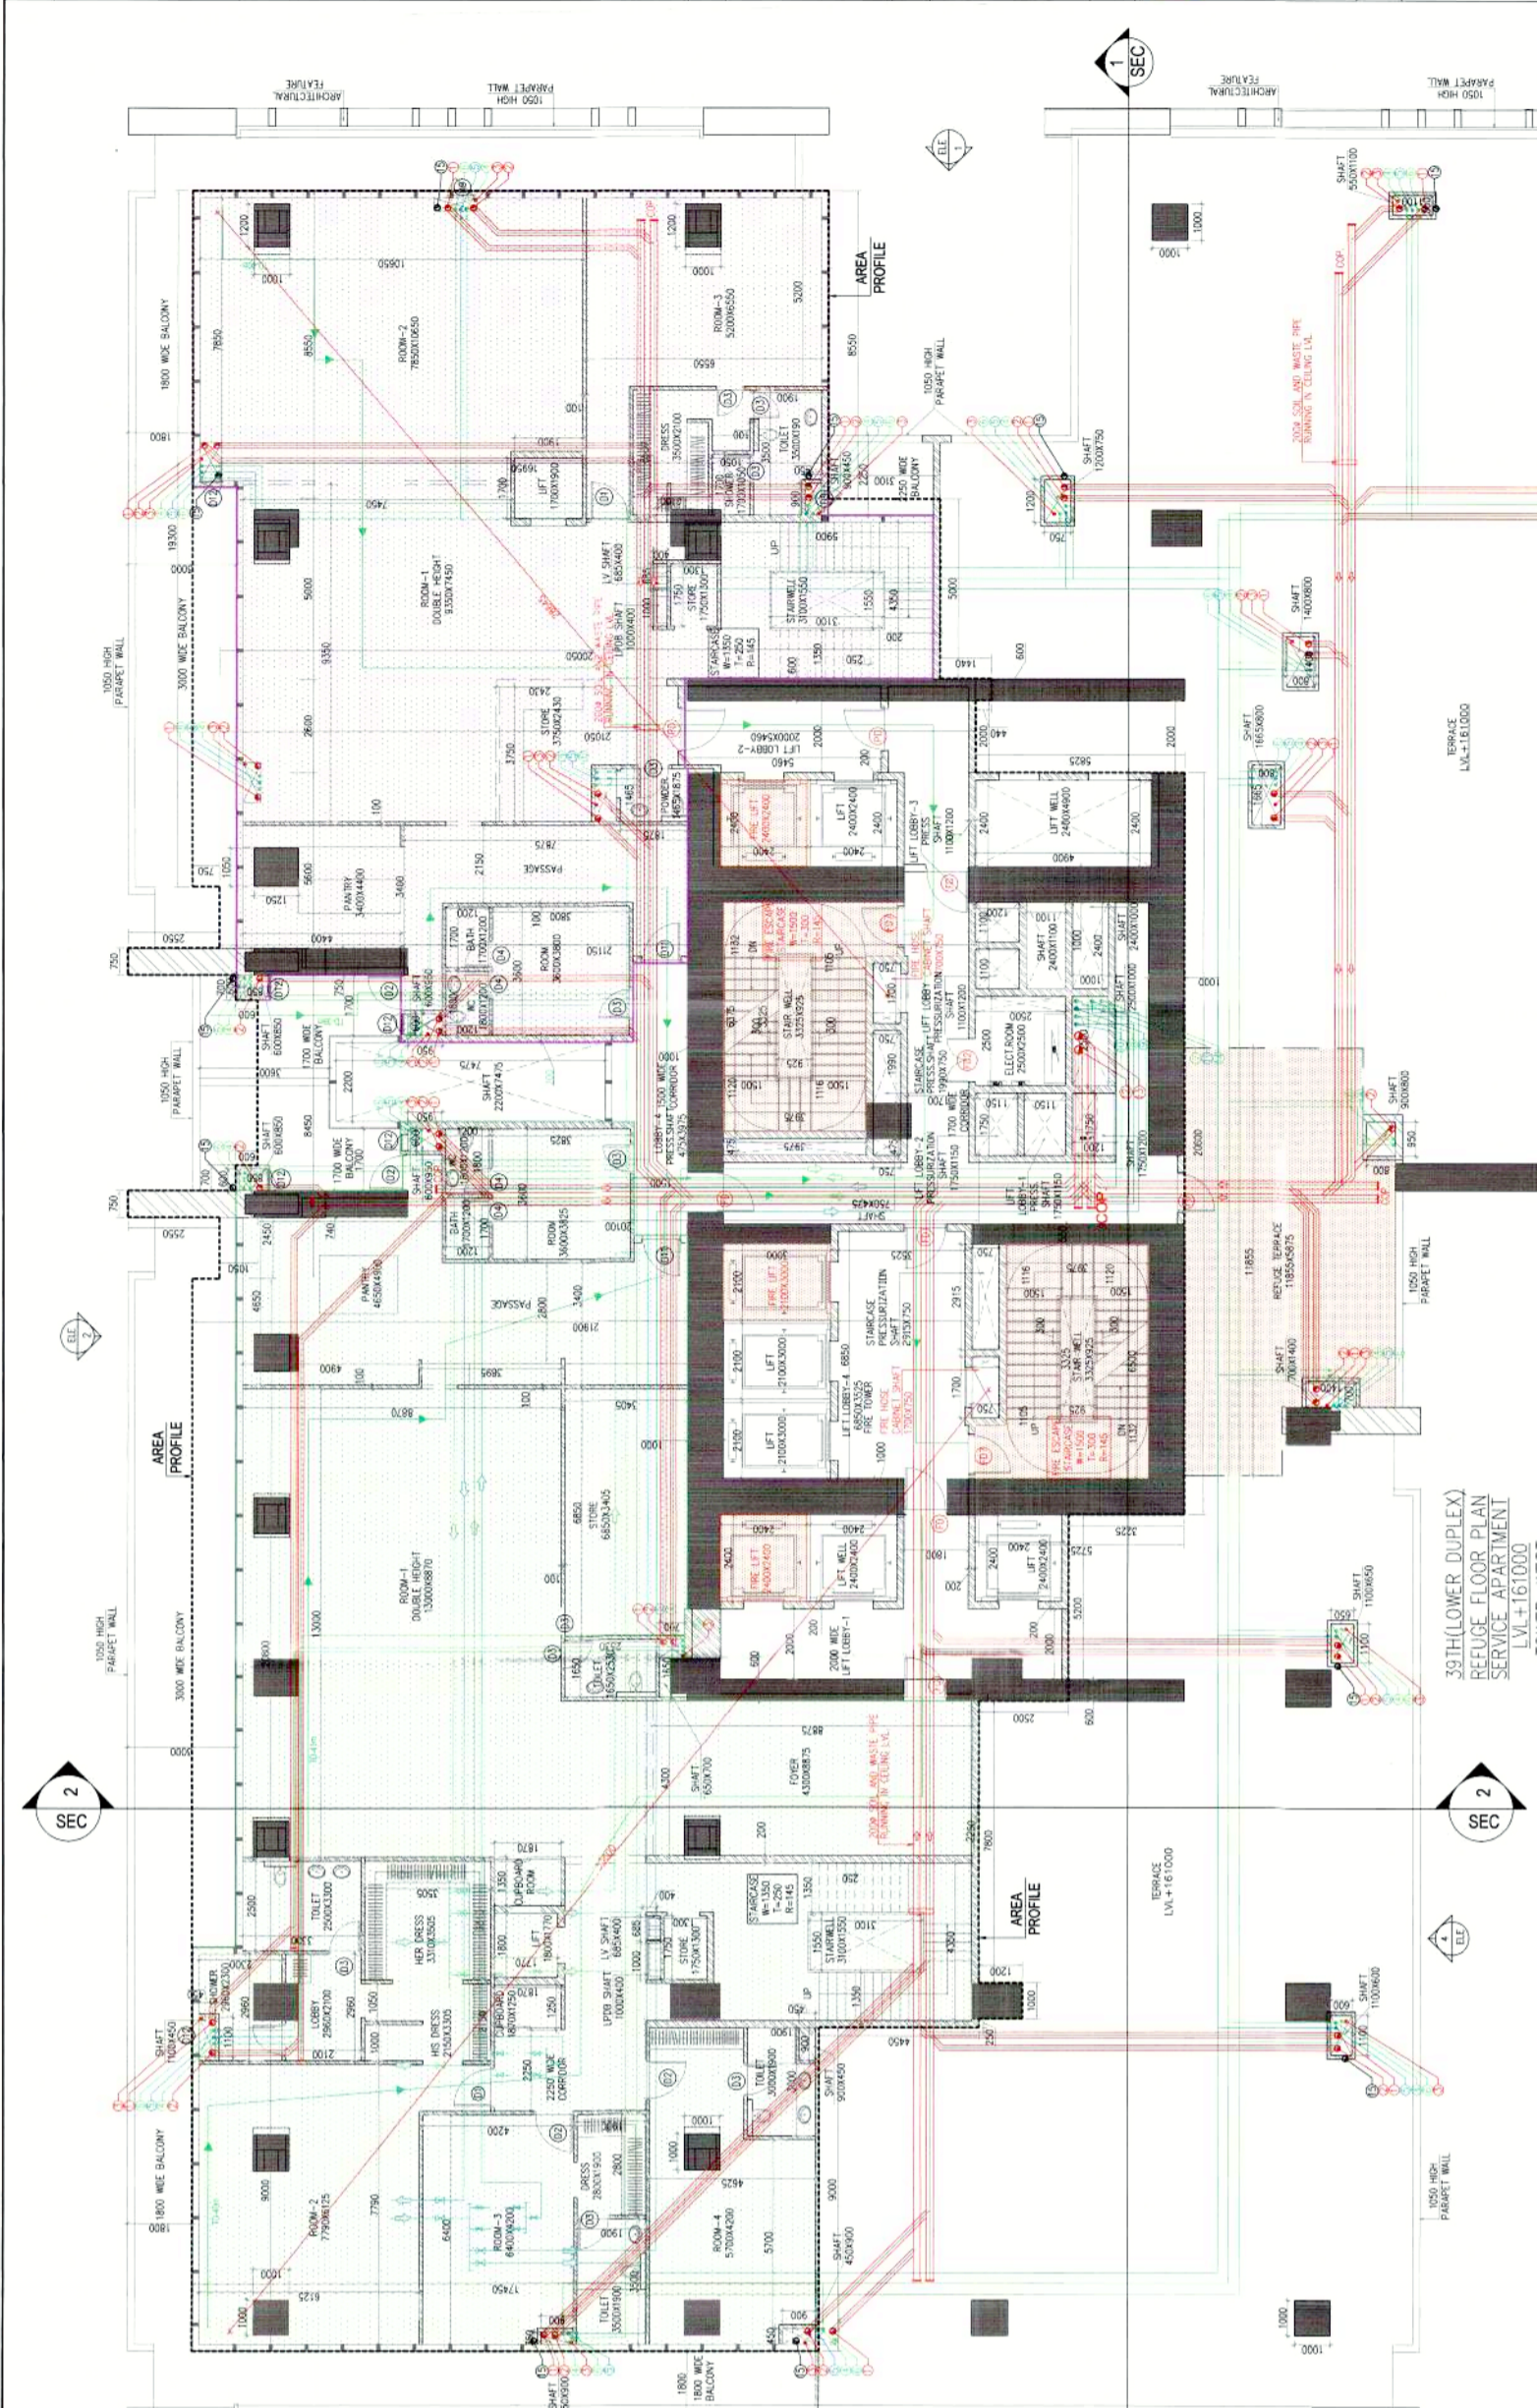

PROJECT
PIONEER URBAN LAND & INFRASTRUCTURE LTD.
Pioneer Urban
Ground Floor
Course Extension Road,
Sector-62,
Gurgaon - 122001 Haryana

DESIGN ARCHITECT
RSP
RSP Design consultants
RSP Pvt. Ltd.
New Business Tower, Sector-48, Sohna Road
Gurgaon, 122018, India. TEL: 4726283 FAX: 4726842
REGD OFFICE: 303, MIDC, Sector-10, BANGALORE-560 001
EMAIL: rspdesign@rediffmail.com ; www.rspindia.com

ASSOCIATE ARCHITECT
RISIMIS ARCHITECTS
RIMS ARCHITECTS PVT. LTD.
69 Nara Niwas Bhawan Kunj
(Behind D2), Vasant Kunj
New Delhi-110070
Tel: 011-26898616, 26898617
WWW.RISIMIS-ARCH.COM

CLIENT
PIONEER URBAN LAND & INFRASTRUCTURE LTD.





