



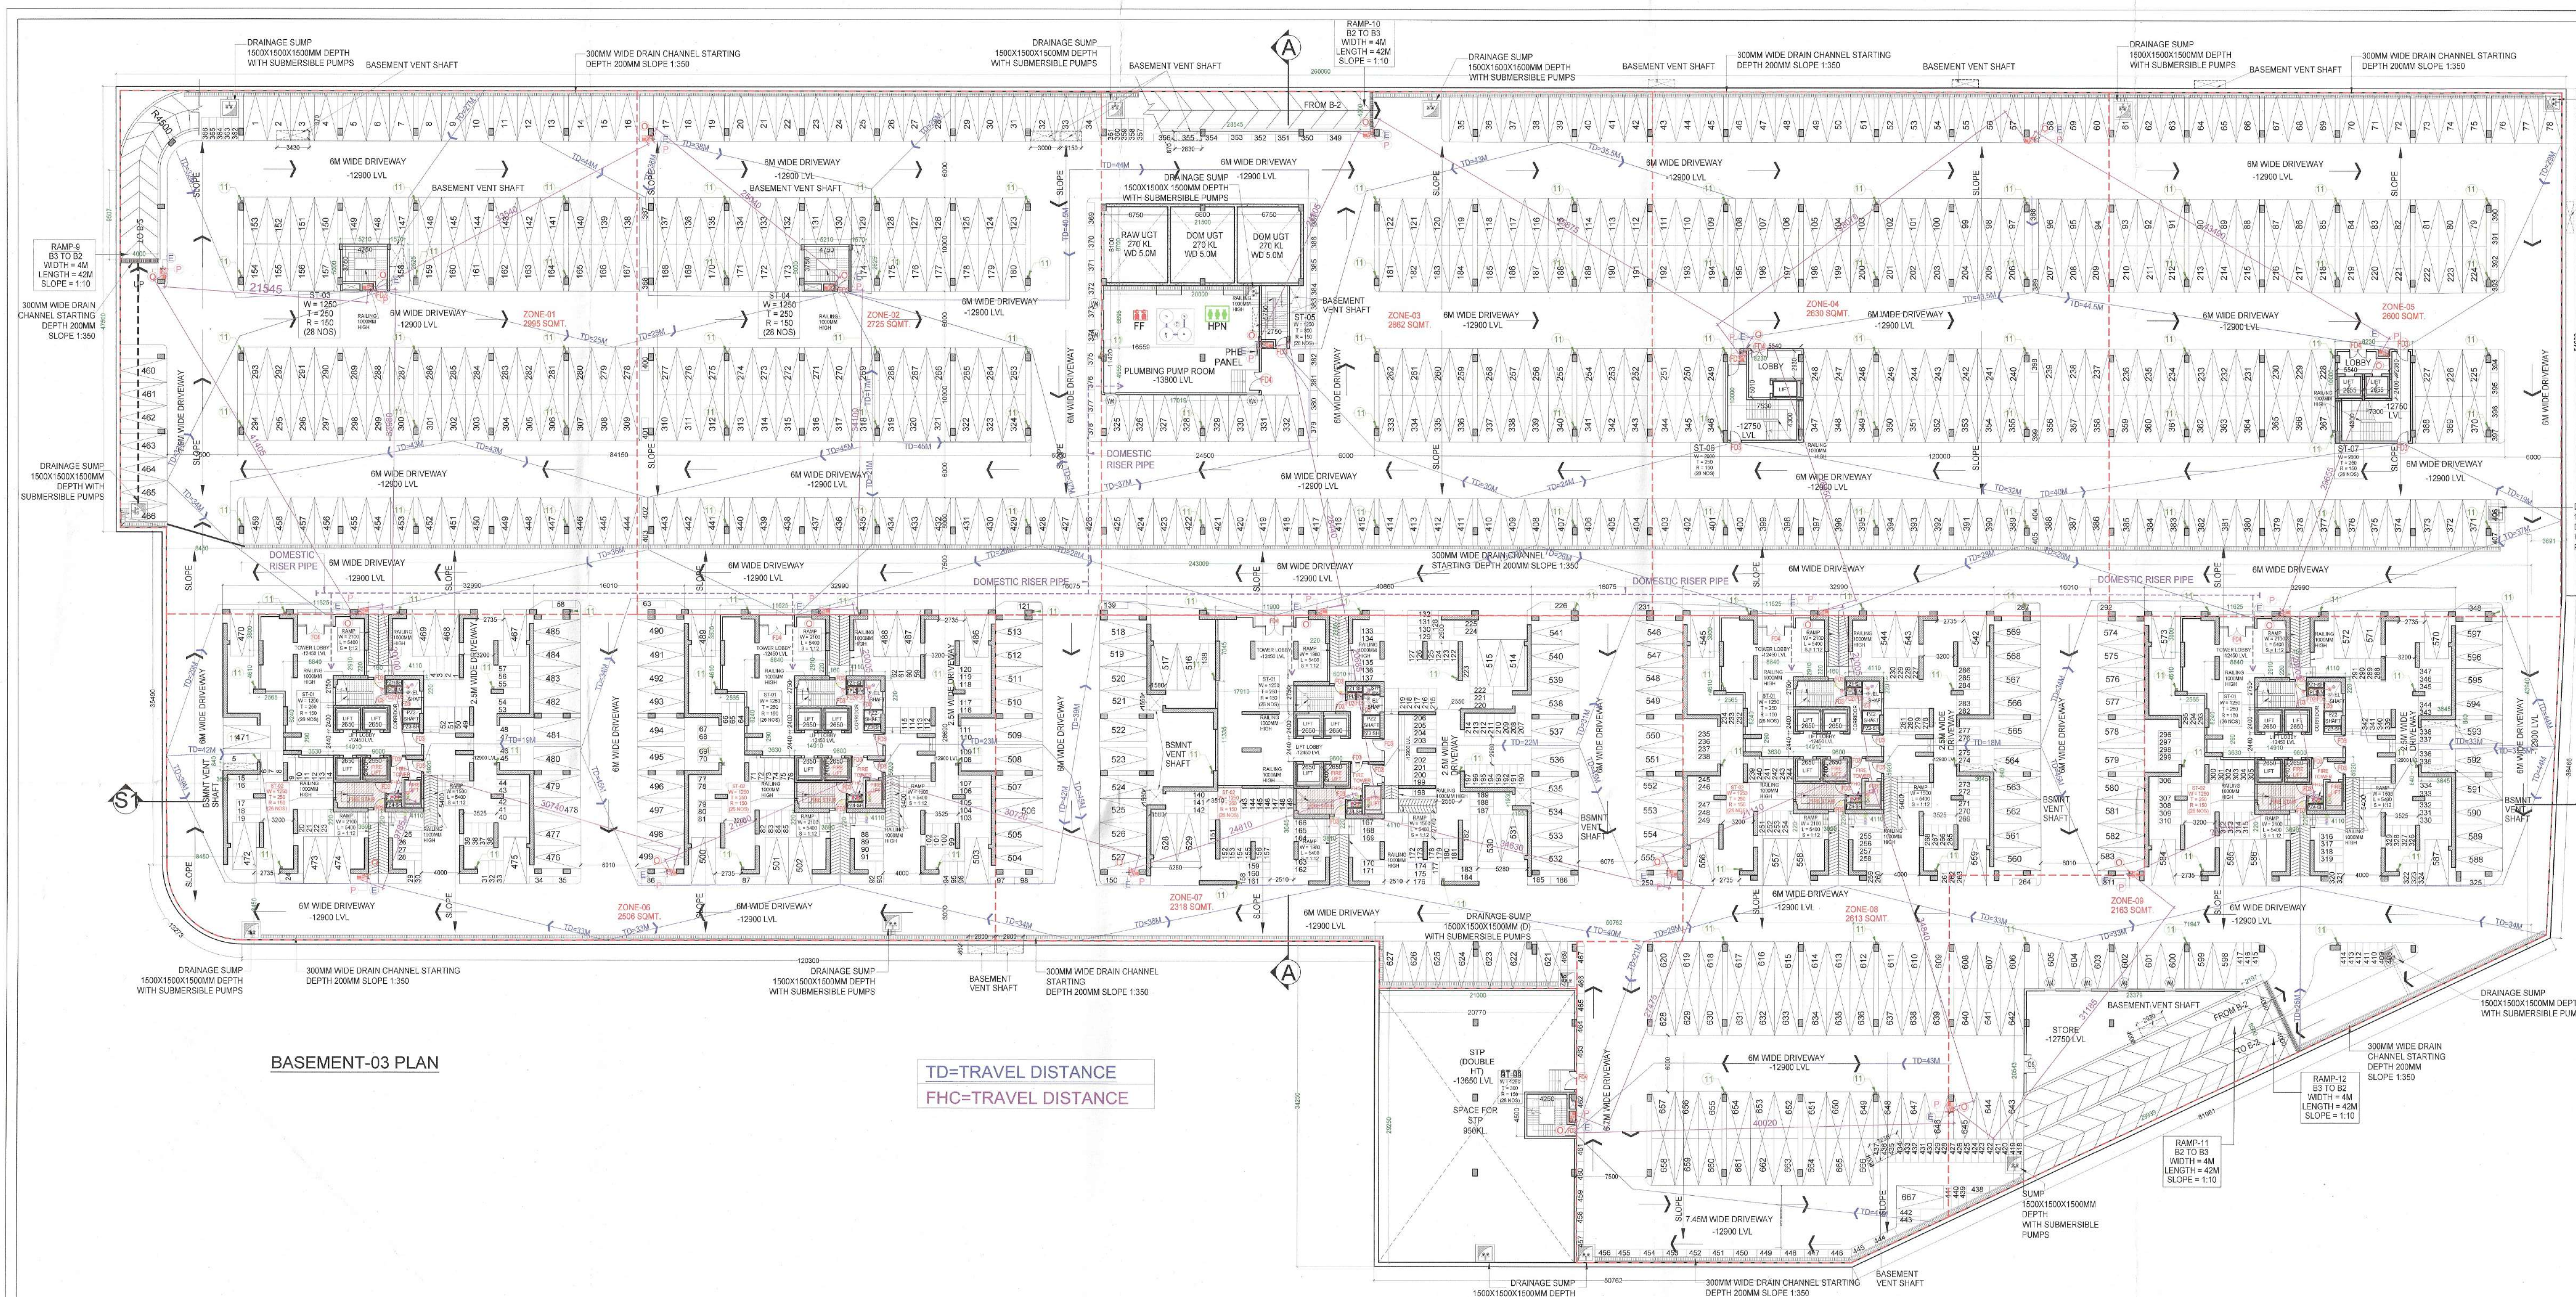

BASMENT-03 PLAN

TD=TRAVEL DISTANCE
FHC=TRAVEL DISTANCE

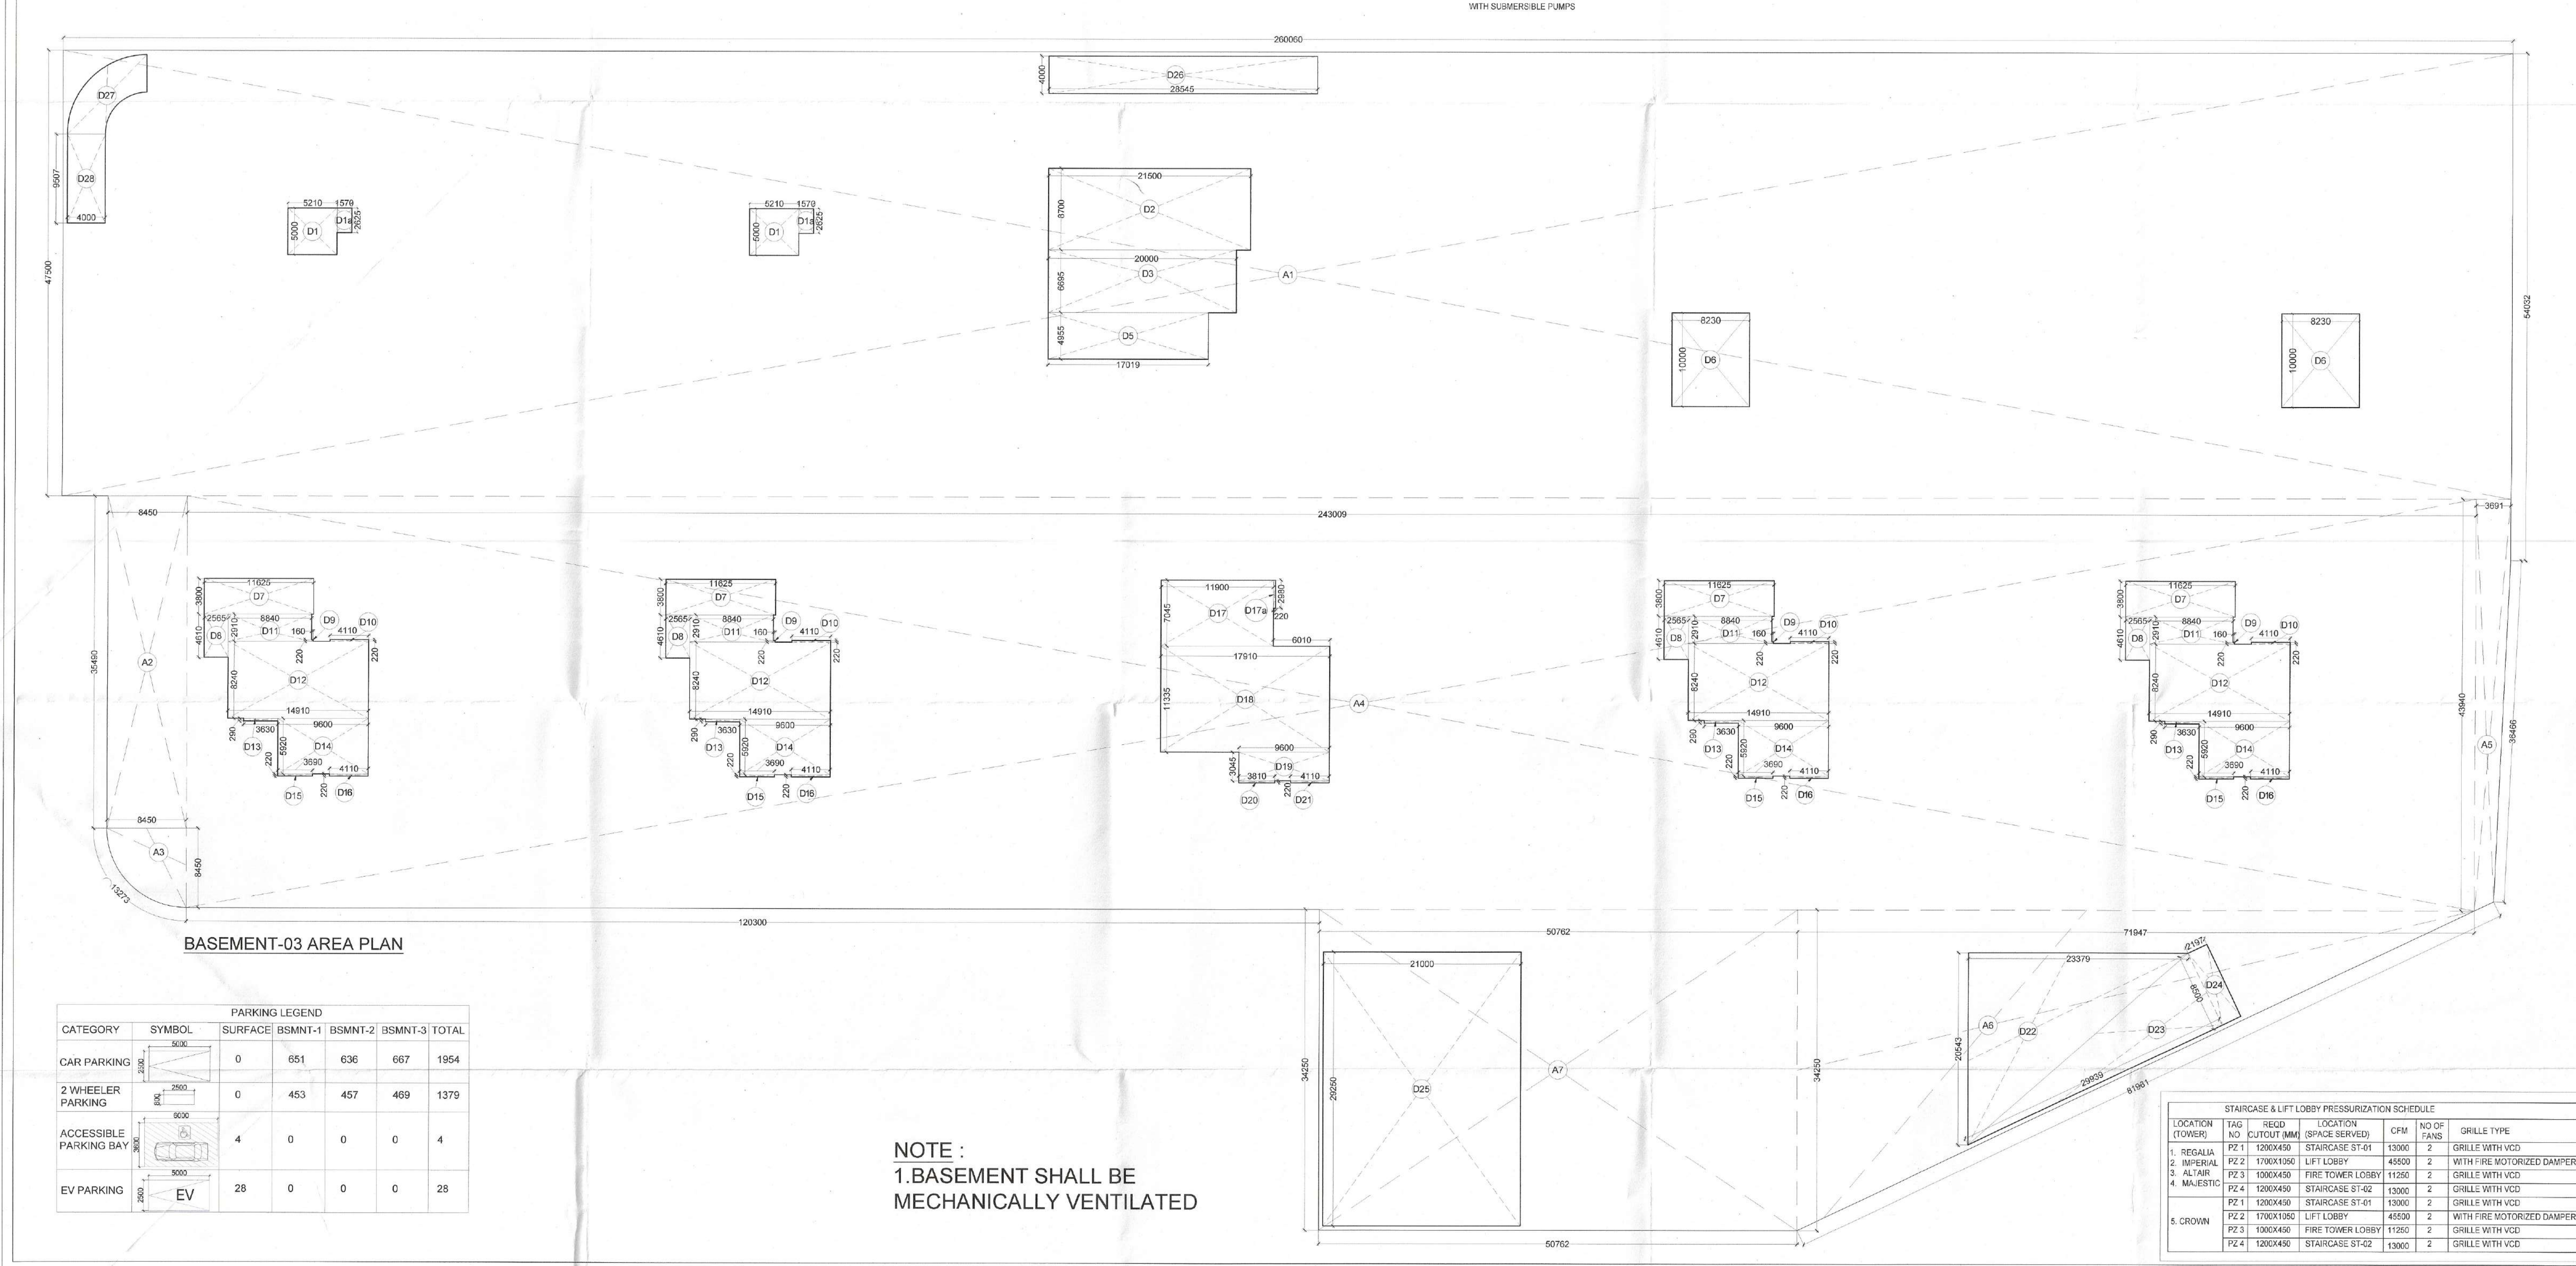

BASMENT-03 AREA PLAN

CATEGORY	SYMBOL	SURFACE	BSMNT-1	BSMNT-2	BSMNT-3	TOTAL
2 WHEELER PARKING		0	453	457	469	1379
ACCESSIBLE PARKING BAY		4	0	0	0	4
EV PARKING		28	0	0	0	28

NOTE :
1. BASEMENT SHALL BE MECHANICALLY VENTILATED


BASEMENT-03 PARKING AREA					
NAME	SHAPE		SIZE		AREA
			MM	MM	(SQ.MT)
BASEMENT AREA					
A1	RECTANGLE	1	260060	47500	12352.85
A2	RECTANGLE	1	8450	35400	299.89
A3	PUNE	1		56.08	56.08
A4	RECTANGLE	1	243009	43940	10677.82
A5	PUNE	1		129.8	129.80
A6	TRIANGLE	0.5	71947	34250	1232.09
A7	RECTANGLE	1	50782	34250	1736.60

DEDUCTION		TOTAL BASE AREA (SQUARE FEET)			PERCENT
D01	RECTANGLE	-2	52180	5000	-52.10
D04	RECTANGLE	-2	1570	2625	-8.34
D05	RECTANGLE	-1	21500	8700	-187.05
D03	RECTANGLE	-1	20000	6695	-133.90
D06	RECTANGLE	-1	17010	6955	-84.53
D06	RECTANGLE	-2	8230	10000	-164.60
D07	RECTANGLE	-4	11625	3800	-176.70
D08	RECTANGLE	-4	2595	4610	-47.30
D09	RECTANGLE	-4	160	220	-0.34
D10	RECTANGLE	-4	4110	220	-3.62
D11	RECTANGLE	-4	8840	2910	-103.50
D12	RECTANGLE	-4	14910	8240	-491.43
TOTAL					-3802.85


