


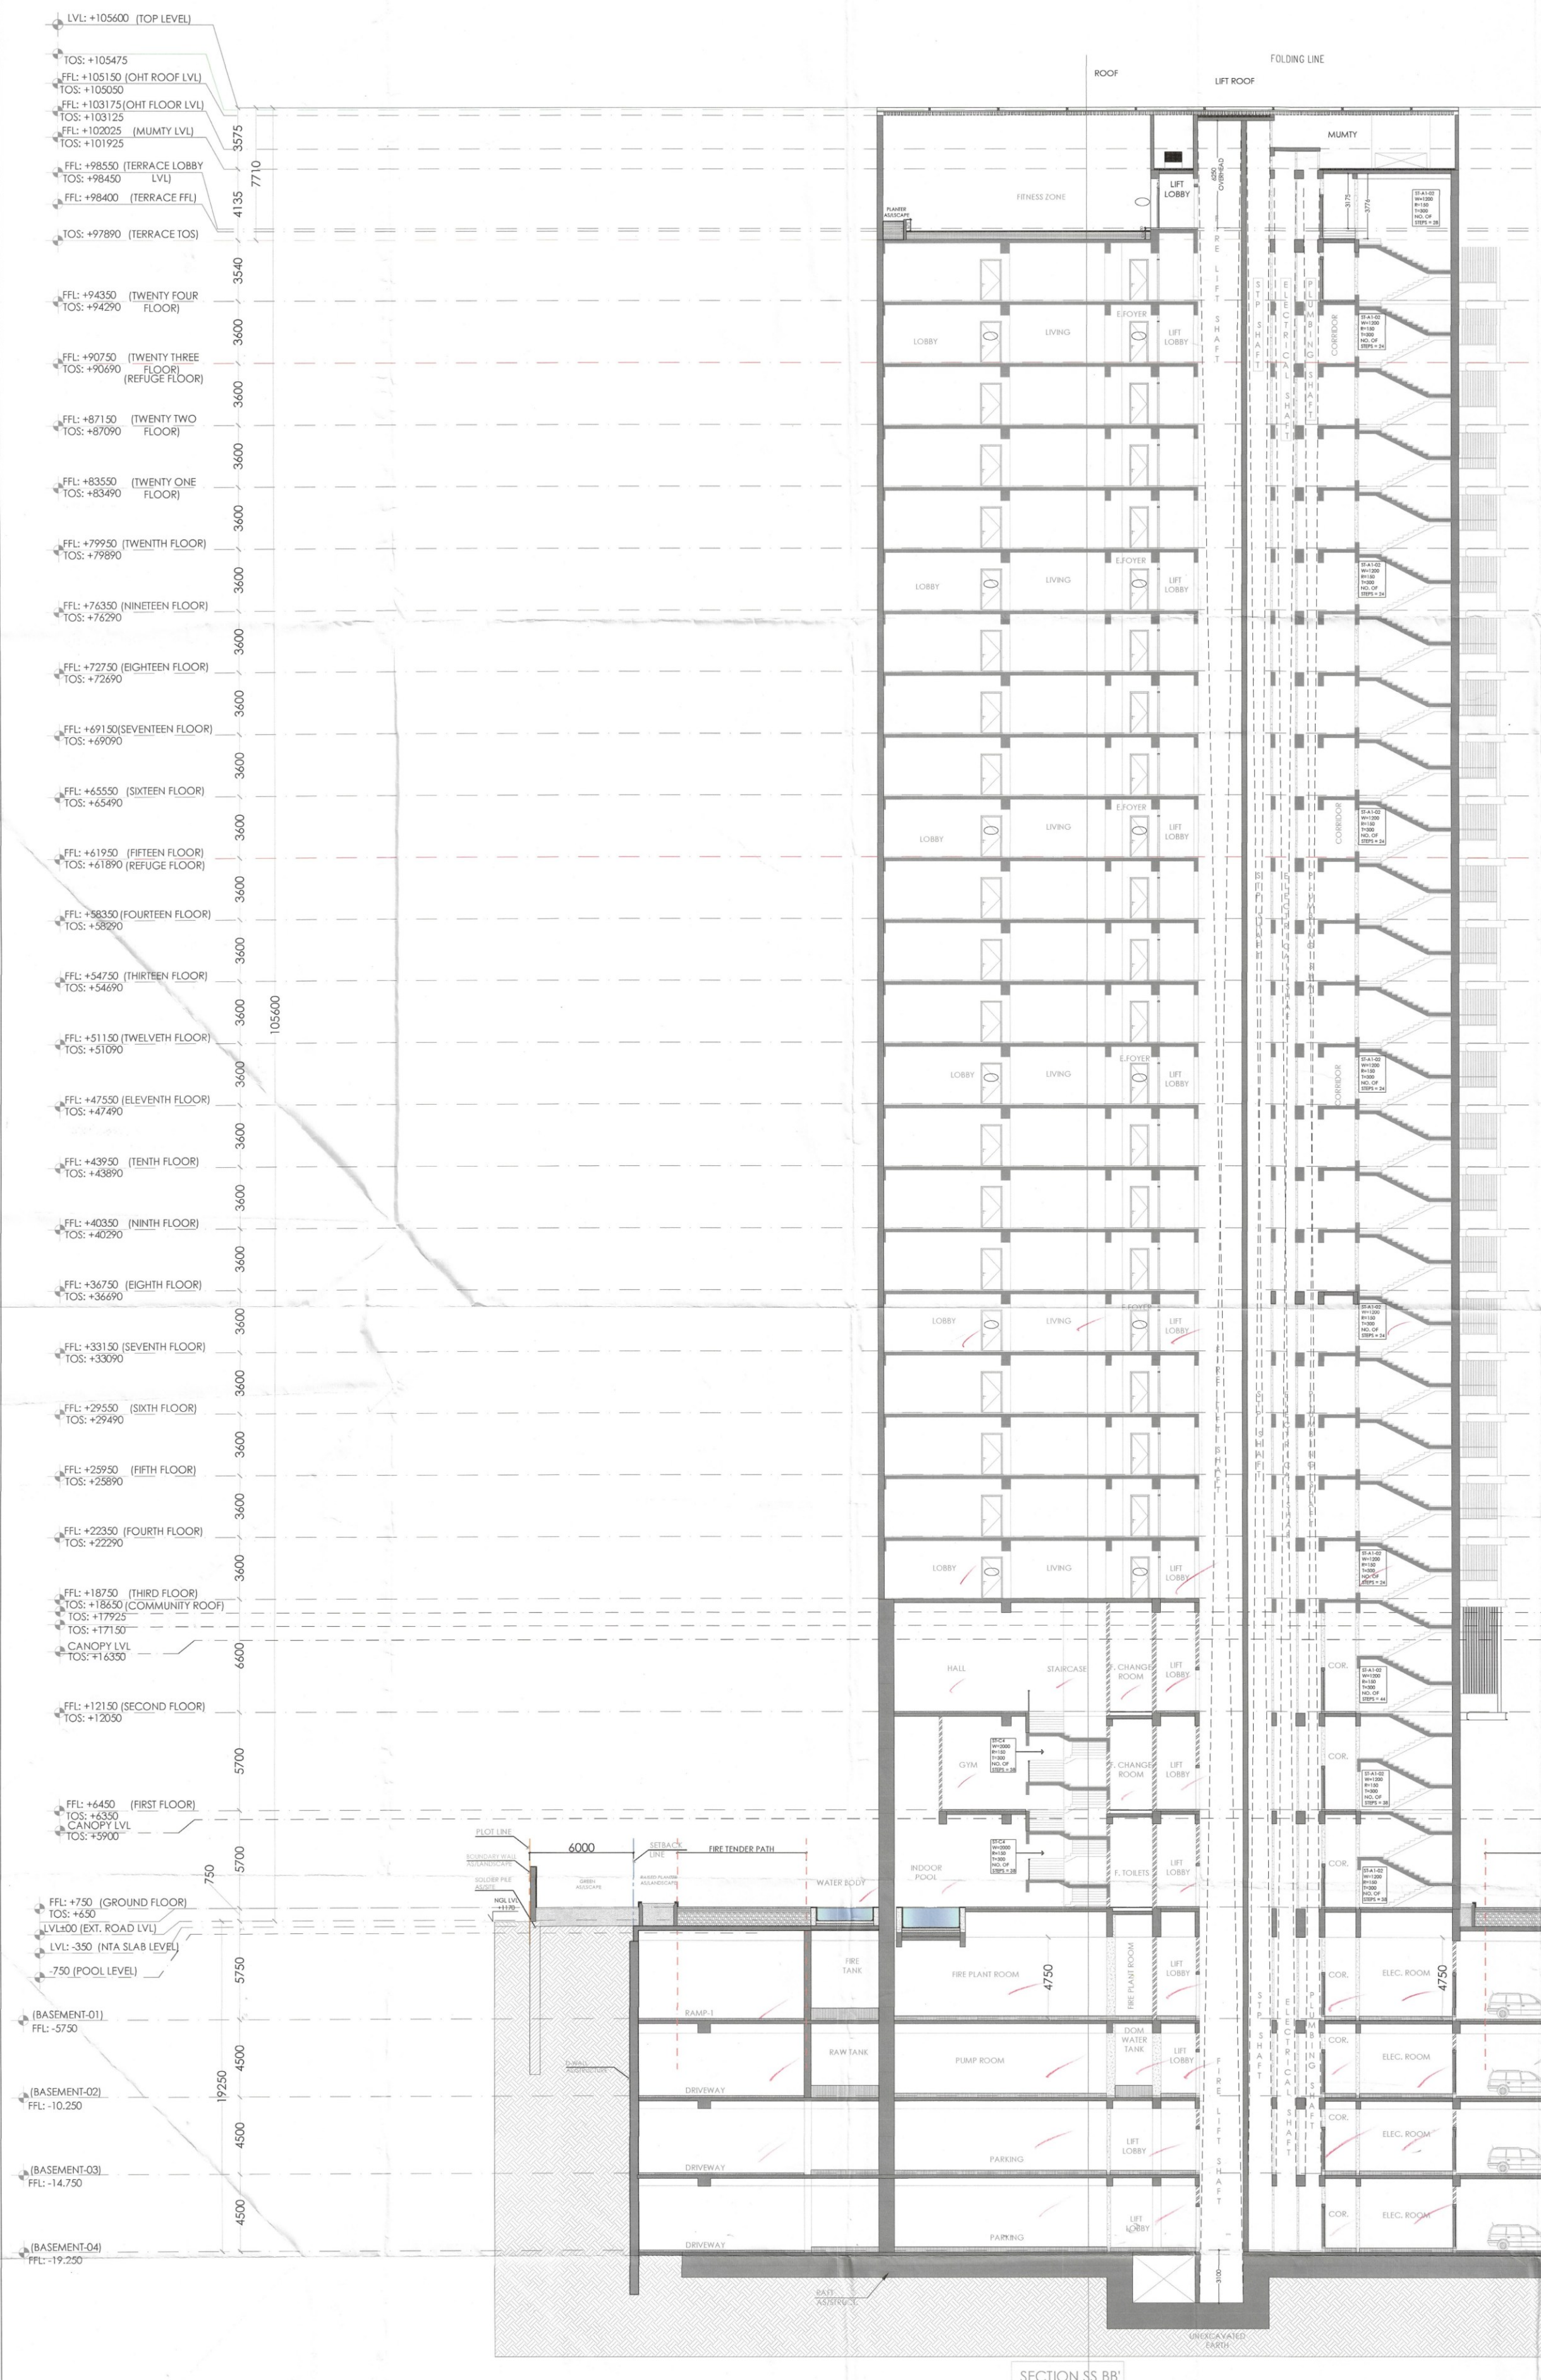

SECTION SS BB'

SANCTIONED
VIDE MEMO No. 3143 DATED 14/05/2025

[Signatures]
DTP (HQ) STP (HQ) CTP
Member Secretary Incharge Chairman
BPAC BPAC BPAC

[Signatures]
JD (H) DTP (H) STP (H)
Member Member
(B.P.A.C.)

[Signature]
JD (HQ)
Member
BPAC

NOTES:-
AIR CONDITIONING SYSTEM IS BEING PROVIDED.
DO POWER BACKUP IS BEING PROVIDED.
TOILET ARE MECHANICAL VENTILATED.
ALL LIFTS SHALL HAVE POWER BACK-UP.
ALL ELECTRICAL INSTALLATION SHALL BE AS PER PROVISION OF RELEVANT CODE.
FIRE/FIGHTING/SAFETY PROVISIONS WILL BE AS PER RELEVANT CODE PROVISIONS.
BASEMENT AREA SHALL HAVE MECHANICALLY VENTILATED AS PER RELEVANT CODE.
ALL TOILETS ARE VENTILATED AS PER HARYANA BUILDING CODE 2017.
BUILDINGS HAS AUTOMATIC SPRINKLER SYSTEM WHEREVER REQUIRED BY RELEVANT CODE.
BUILDING WILL BE DESIGNED/STRUCTURES AS PER RELEVANT I.S.CODES FOR EARTHQUAKE RESISTANCE.
SOLAR PANELS OF REQUIRED CAPACITY SHALL BE PROVIDED AS PER HARE DA/ZONING NORMS.
ALL HANDICAP RAMP WITH RAILING.
ALL FIRE FIGHTING INSTALLATIONS SHALL BE AS PER PROVISION OF RELEVANT CODE.
THE RAINWATER HARVESTING SYSTEM SHALL BE PROVIDED AS PER CENTRAL GROUND WATER AUTHORITY NORMS.
PROJECT

REVISED BUILDING PLAN OF G.H. SITE NO.1
IN SECTOR-42 GURUGRAM

OWNER
M/s Experion Developers Pvt. Ltd.
(Formerly M/s Gold Developers Pvt. Ltd)
8th Floor, Milestone Experion Centre, Sector 15(Part-2),
Gurgaon, Haryana-122001

ARCHITECTS
Arcop Associates Pvt. Ltd.
Plot 36B, Sector-32, Gurgaon 122001
Ph. 26242050, 26242169

ASSOCIATE ARCHITECTS-Submission Drawings
CosMAN, 11th Floor, Tower-2, DLF Corporate Greens
Sector-74A, Gurgaon 122004

OWNER'S SEAL
& SIGNATURE

[Seal]

ARCHITECT'S SEAL
& SIGNATURE
[Signature]
PREM SAGAR
C.A. No. 200022940

JULY-2025 Scale : 1:100
Drawing Title:- SECTION-BB
TOWER -C Drawing No:- SC-02