
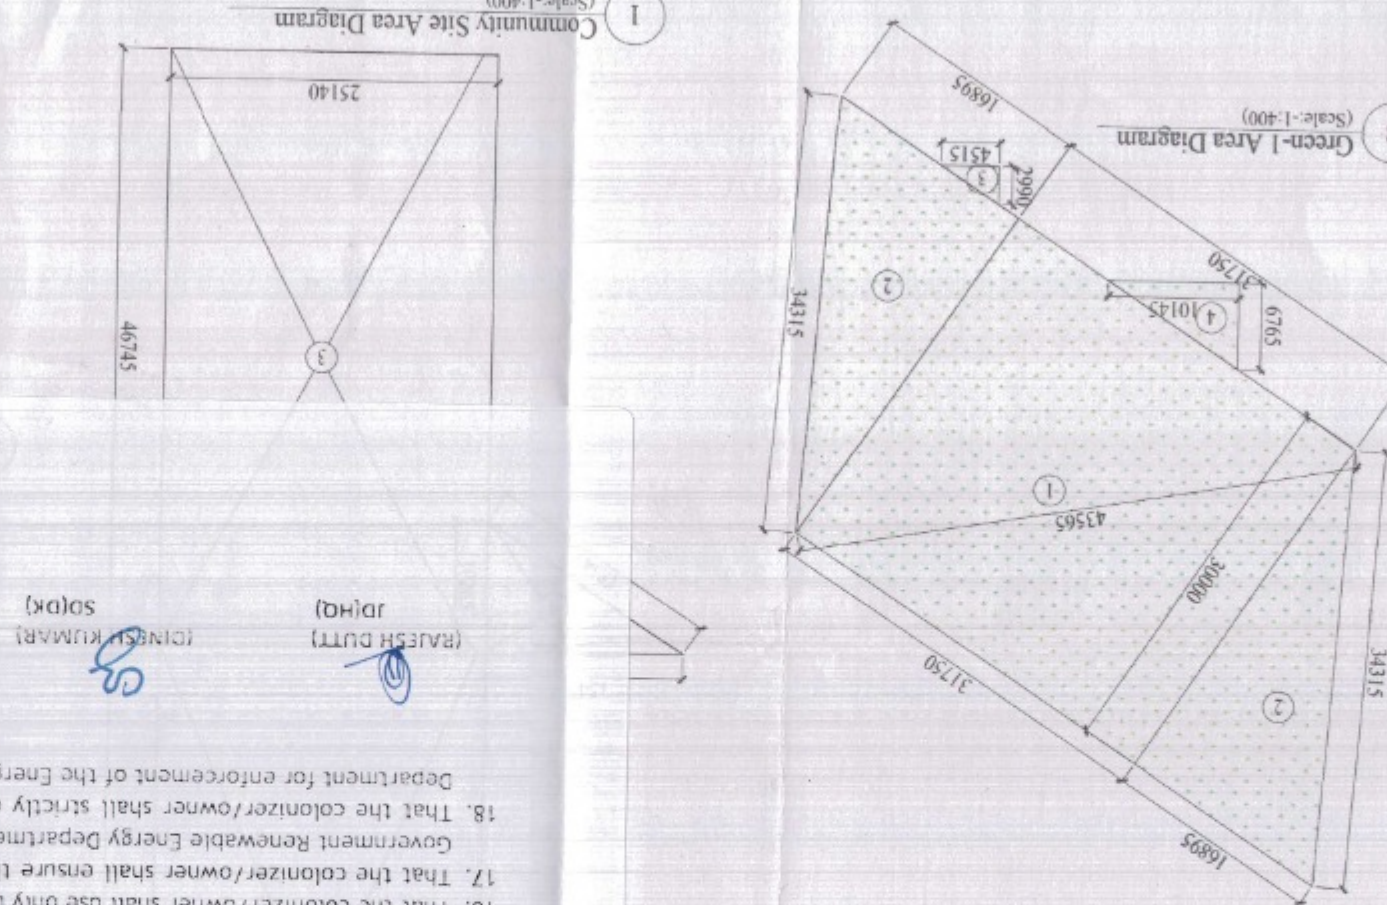
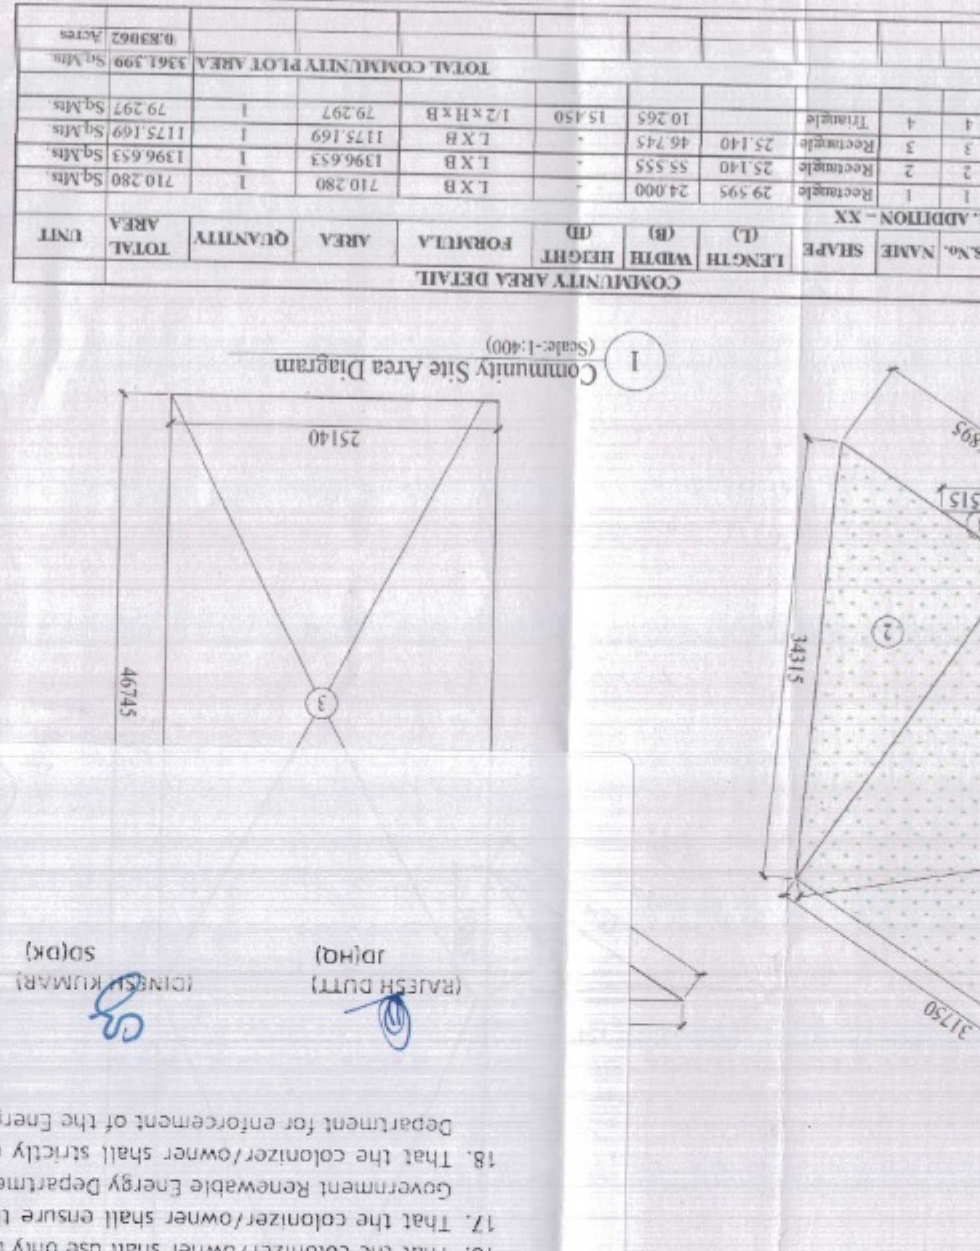
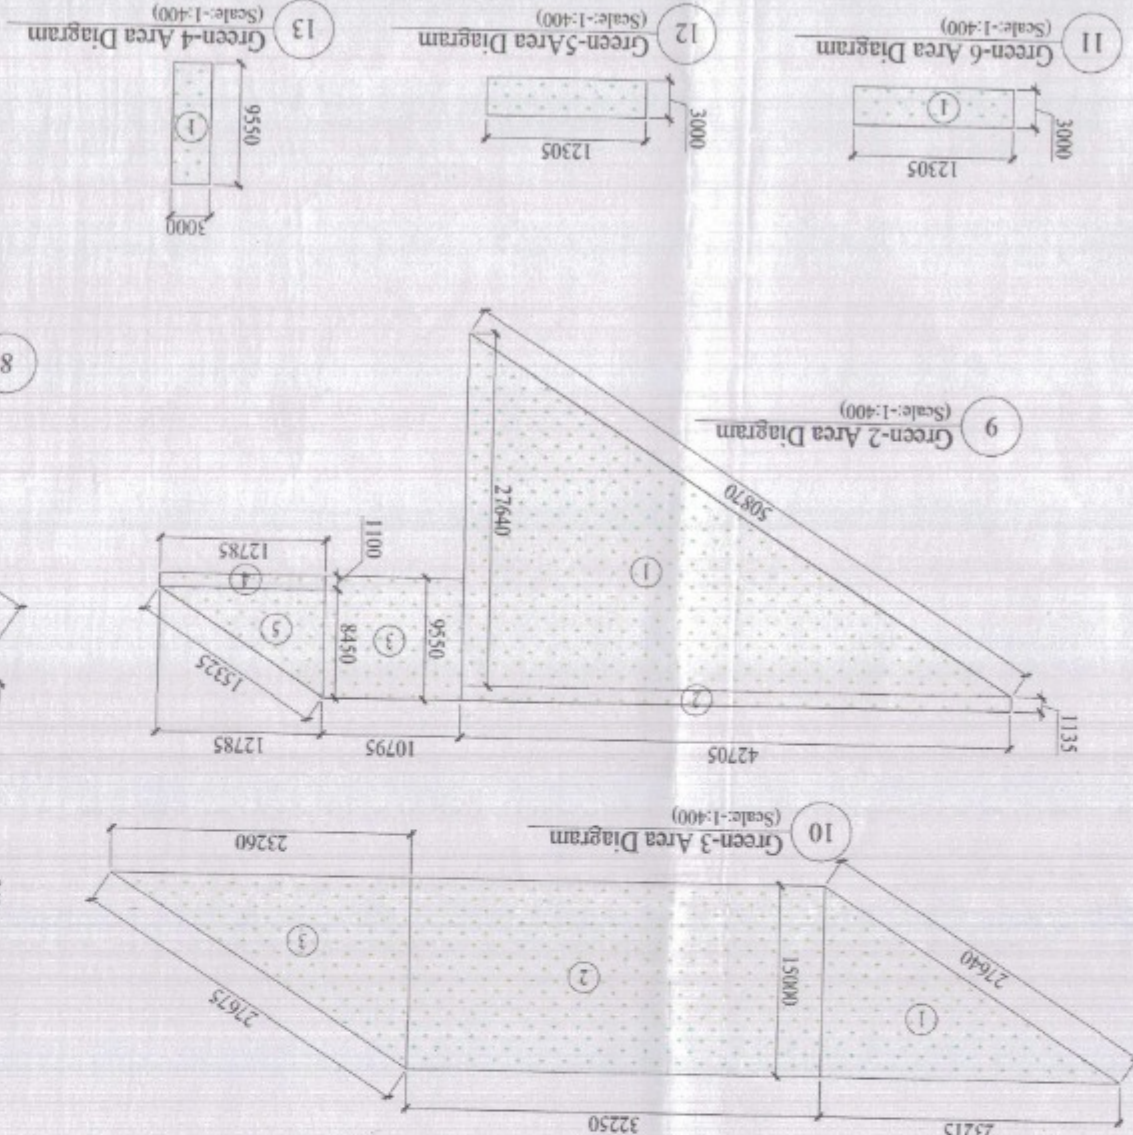





[illegible][illegible]

To be read with Licence No. 88 of 2022 Dated 06/07/2022

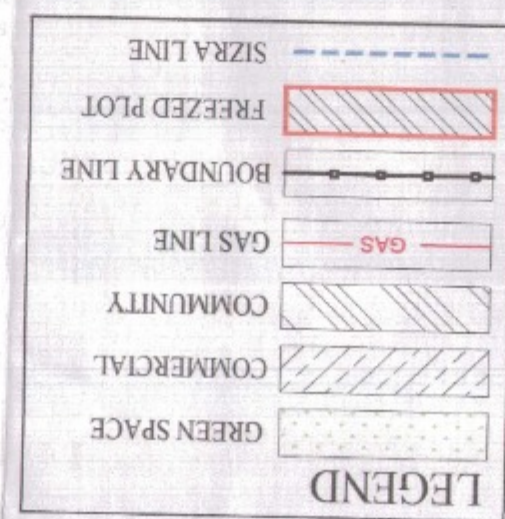

ADDITIONAL LIGCE AREA LINE
= (0.25625 ACRE)
ADDITIONAL AREA w/L OLD SANCTION (614.89 sq mtr)
SUBTRACTION AREA w/L OLD SANCTION (495.3 sq mtr)
TOTAL AREA UNDER ALLOCATION = 1110.19 sq mtr
RESIDENTIAL AREA : 408.6 SQ.MTR (0.10096 ACRE)
COMMERCIAL AREA : 221.1 SQ.MTR (0.05046 ACRE)
GREEN AREA : 480.59 SQ.MTR (0.11873 ACRE)

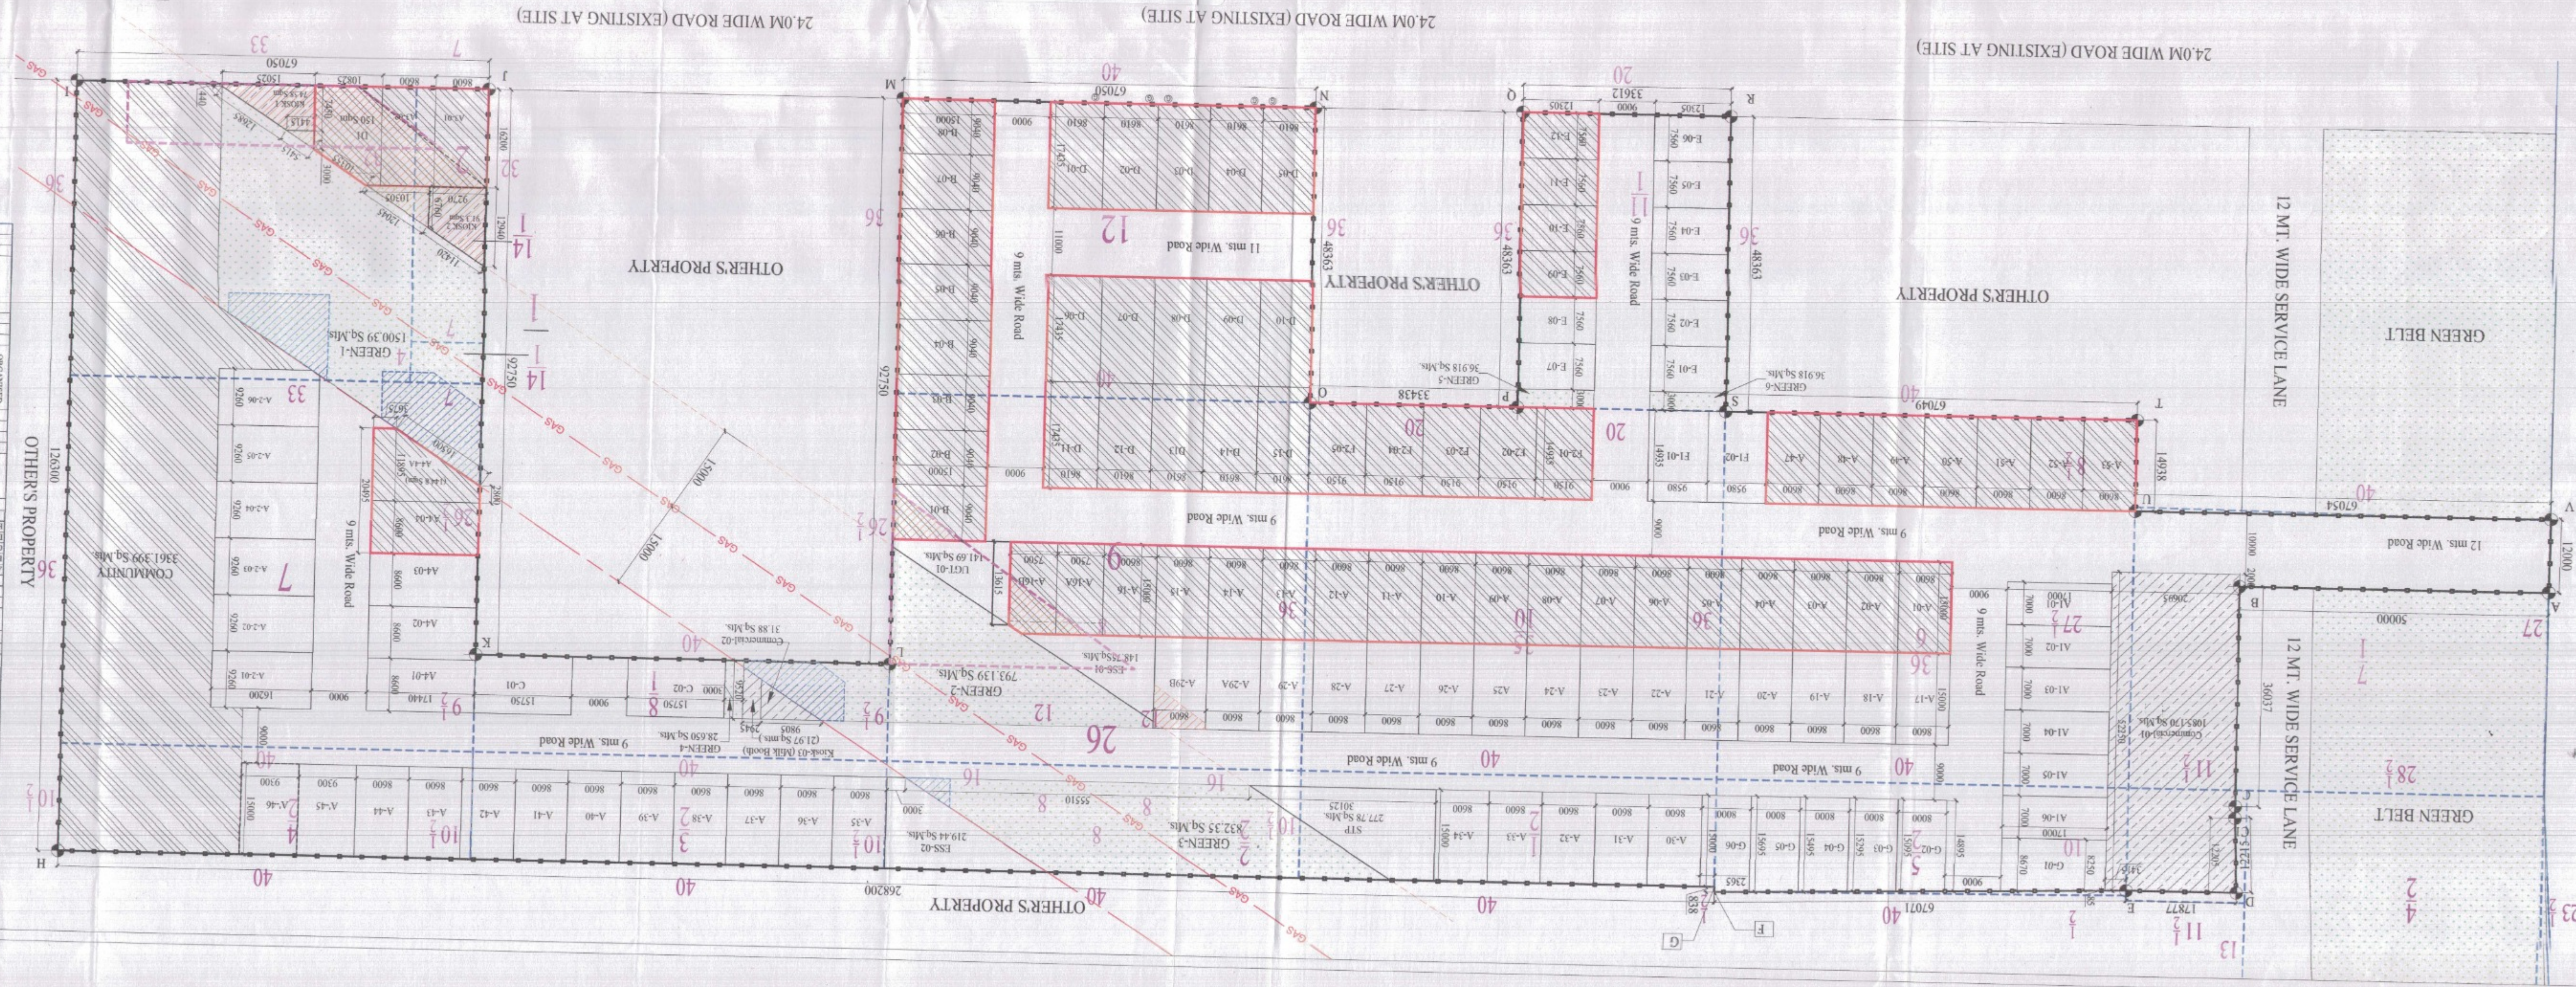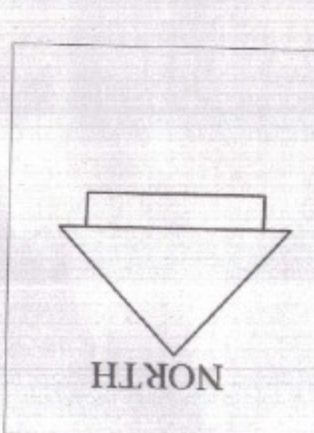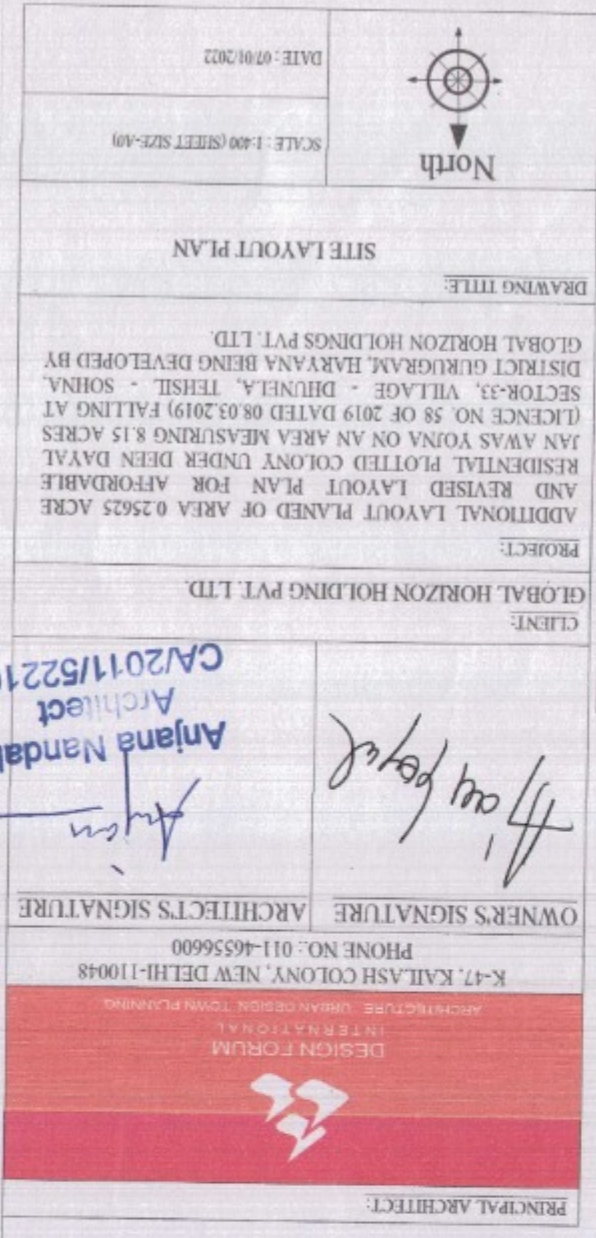[illegible][illegible]

ff. au payé

