
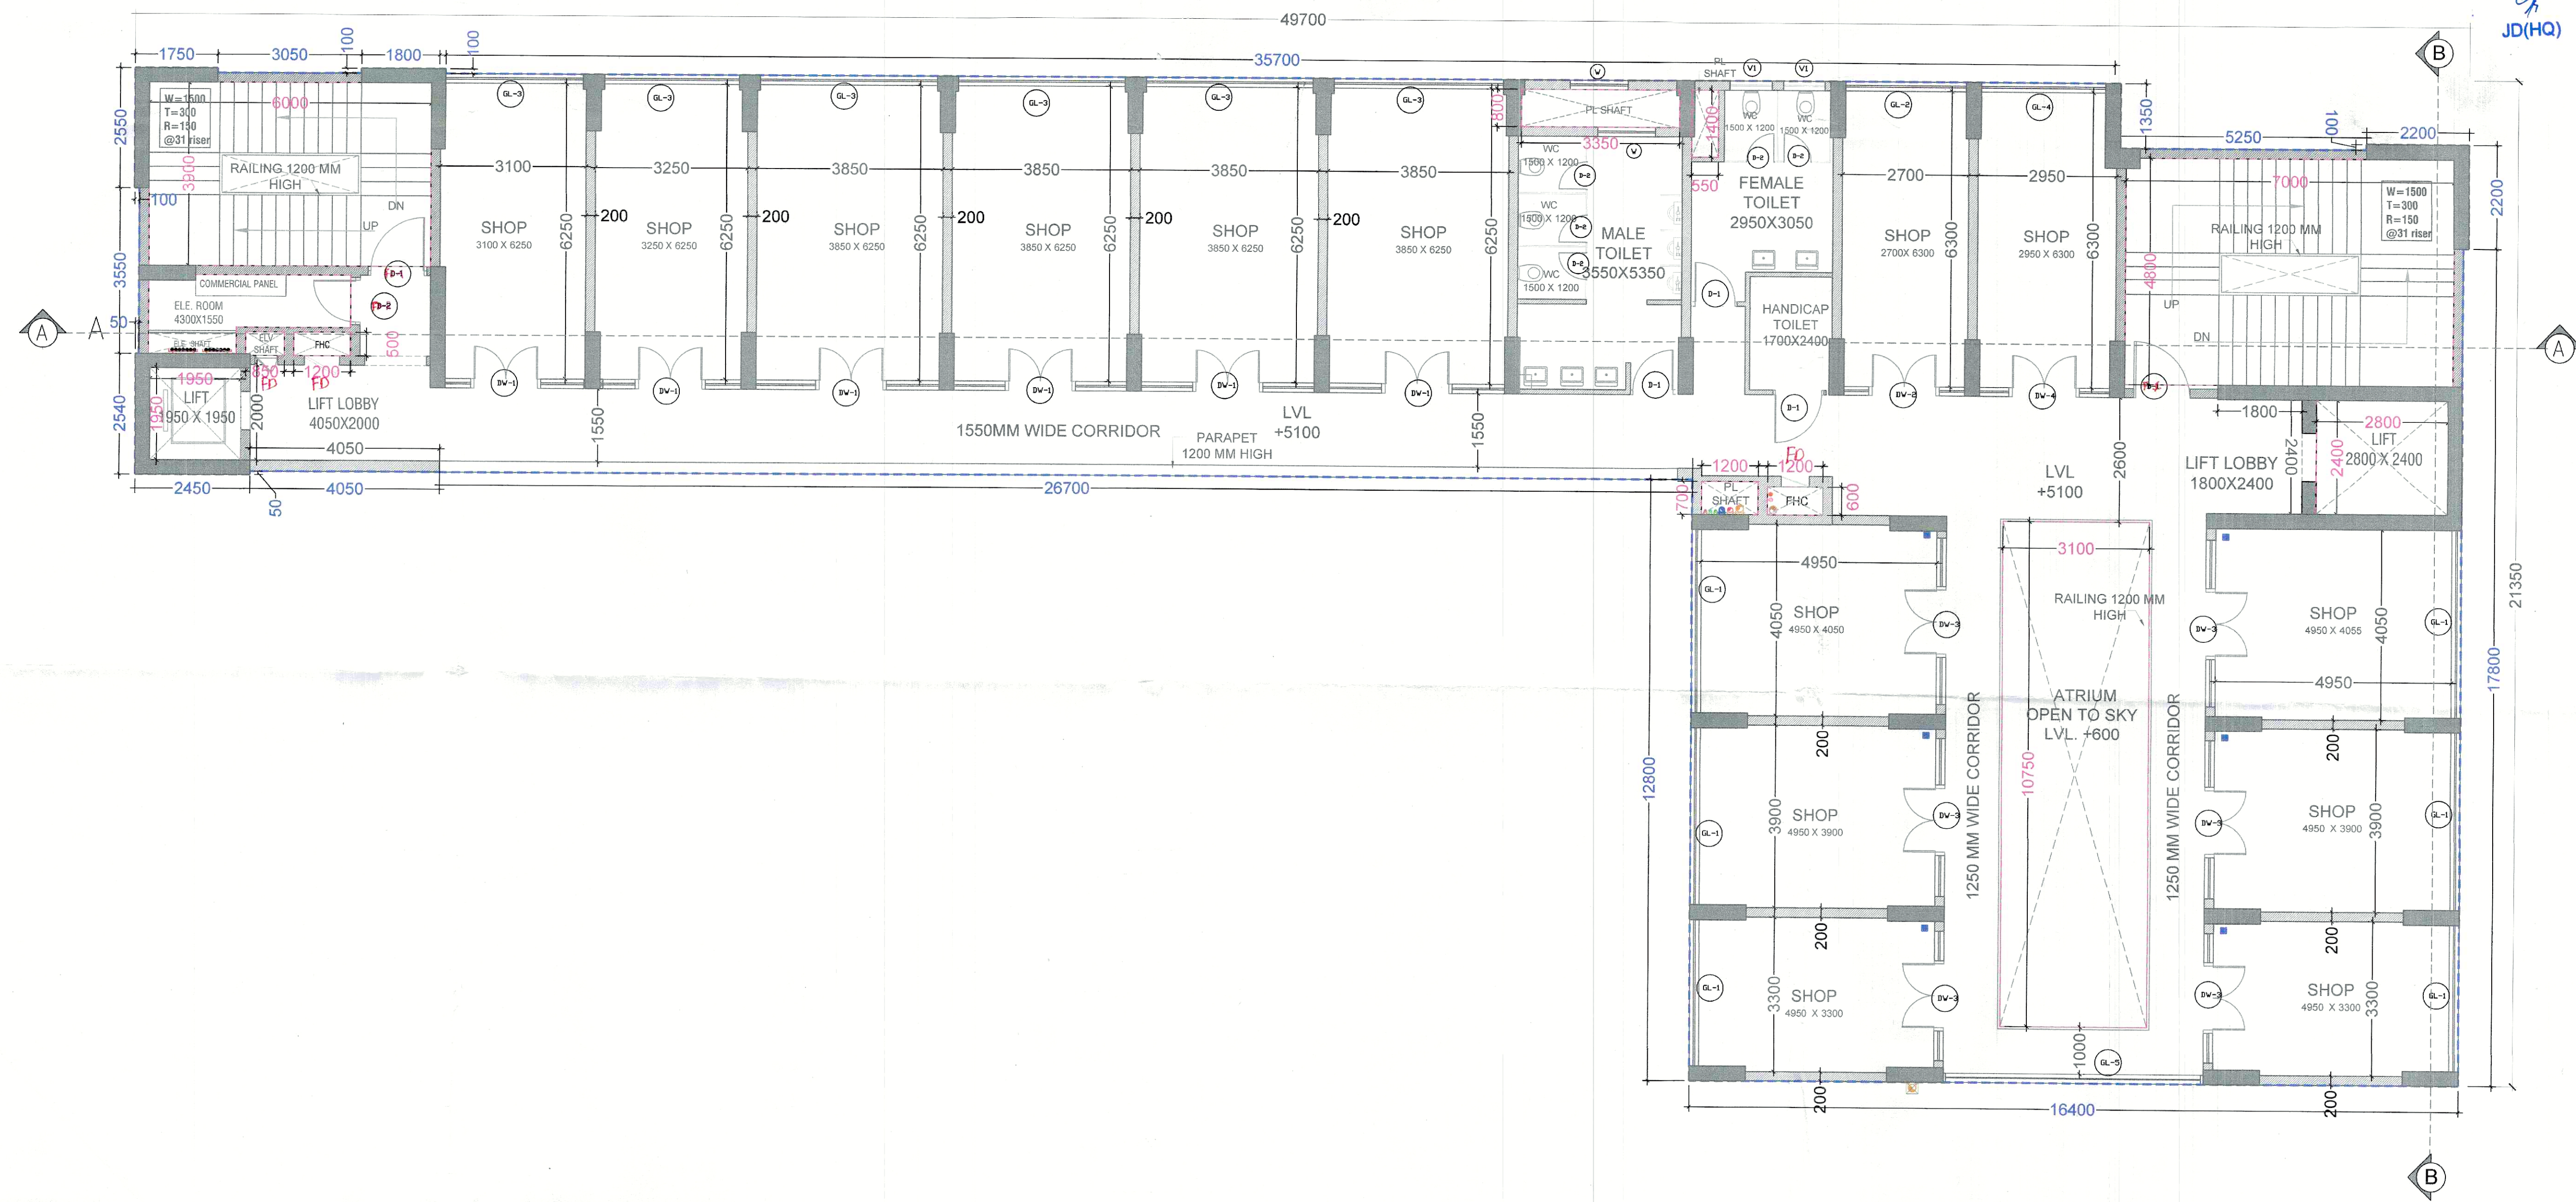


Sanctioned
TO BE READ WITH THIS OFFICE
MEMO NO.:
DATED:

AD
JD(HQ)
ATP(HQ)
A.T.P.
MEMBER BPAC

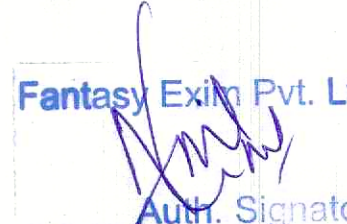

Checked and found ok for Health
(Internal) Service only. No comments in
in forwarding subject to 366133 24/11/2025

NOTES:- - BUILDING HAS AN AUTOMATIC SYSTEM WHEREVER REQUIRED BY NBC. - BUILDING WILL BE DESIGNED (STRUCTURE) AS PER THE RELEVANT IS CODES FOR EARTHQUAKE RESISTANCE. - WC SHALL BE MECHANICALLY LIGHT & VENTILATED WHEREVER REQUIRED. - ALL DIMENSIONS ARE IN MILLIMETRES UNLESS SPECIFIED OTHERWISE. - CENTRALLY AIR CONDITIONED BUILDING WITH MECHANICAL VENTILATION, WITH 24/7 POWER BACKUP SUPPLY.	DRAWING TITLE : FIRST FLOOR (COMMERCIAL) BUILDING NAME: HOSTEL / COMMERCIAL BLOCK	ARCHITECT SIGNATURE:-  AR VIKAS KUMAR RANA CAZ010/A8851	OWNER SIGNATURE:-  Fantasy Exim Pvt. Ltd. Auth. Signatory	PROPOSED BUILDING PLANS OF RETIREMENT GROUP HOUSING (UNDER RETIREMENT HOUSING POLICY) DATED 17.08.2021) OVER AN AREA MEASURING 3.825 ACRES (LICENSE NO 116 OF 2025 DATED 04.07.2025) IN SECTOR-36, SOHNA BEING DEVELOPED BY JANDU CONSTRUCTION INDIA PVT. LTD. IN COLLABORATION WITH FANTASY EXIM PVT. LTD. DATE:- SCALE:- NTS N.T.S SHEET NO. 402
---	---	---	---	--