



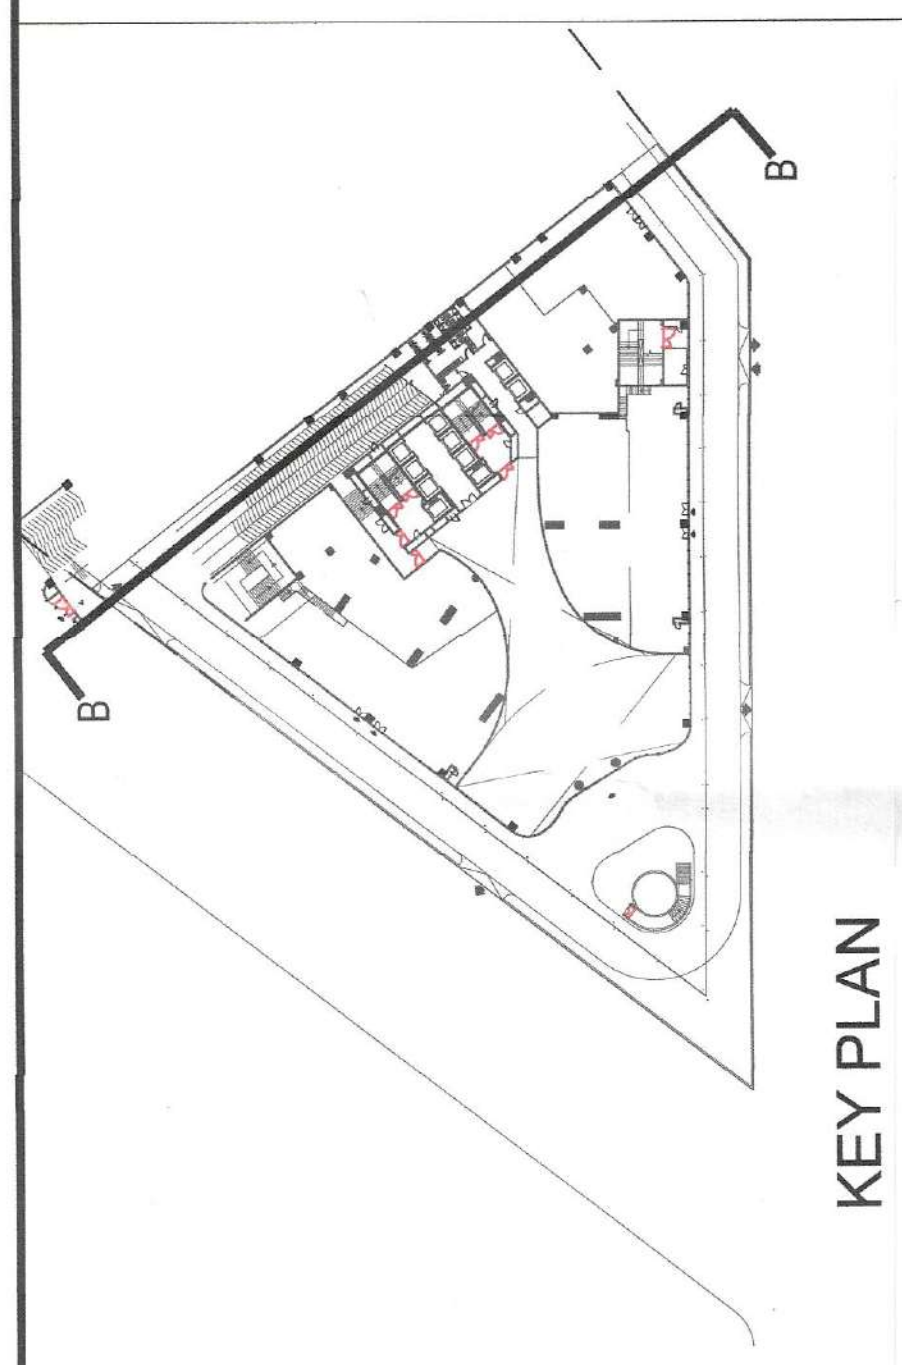

KEY PLAN

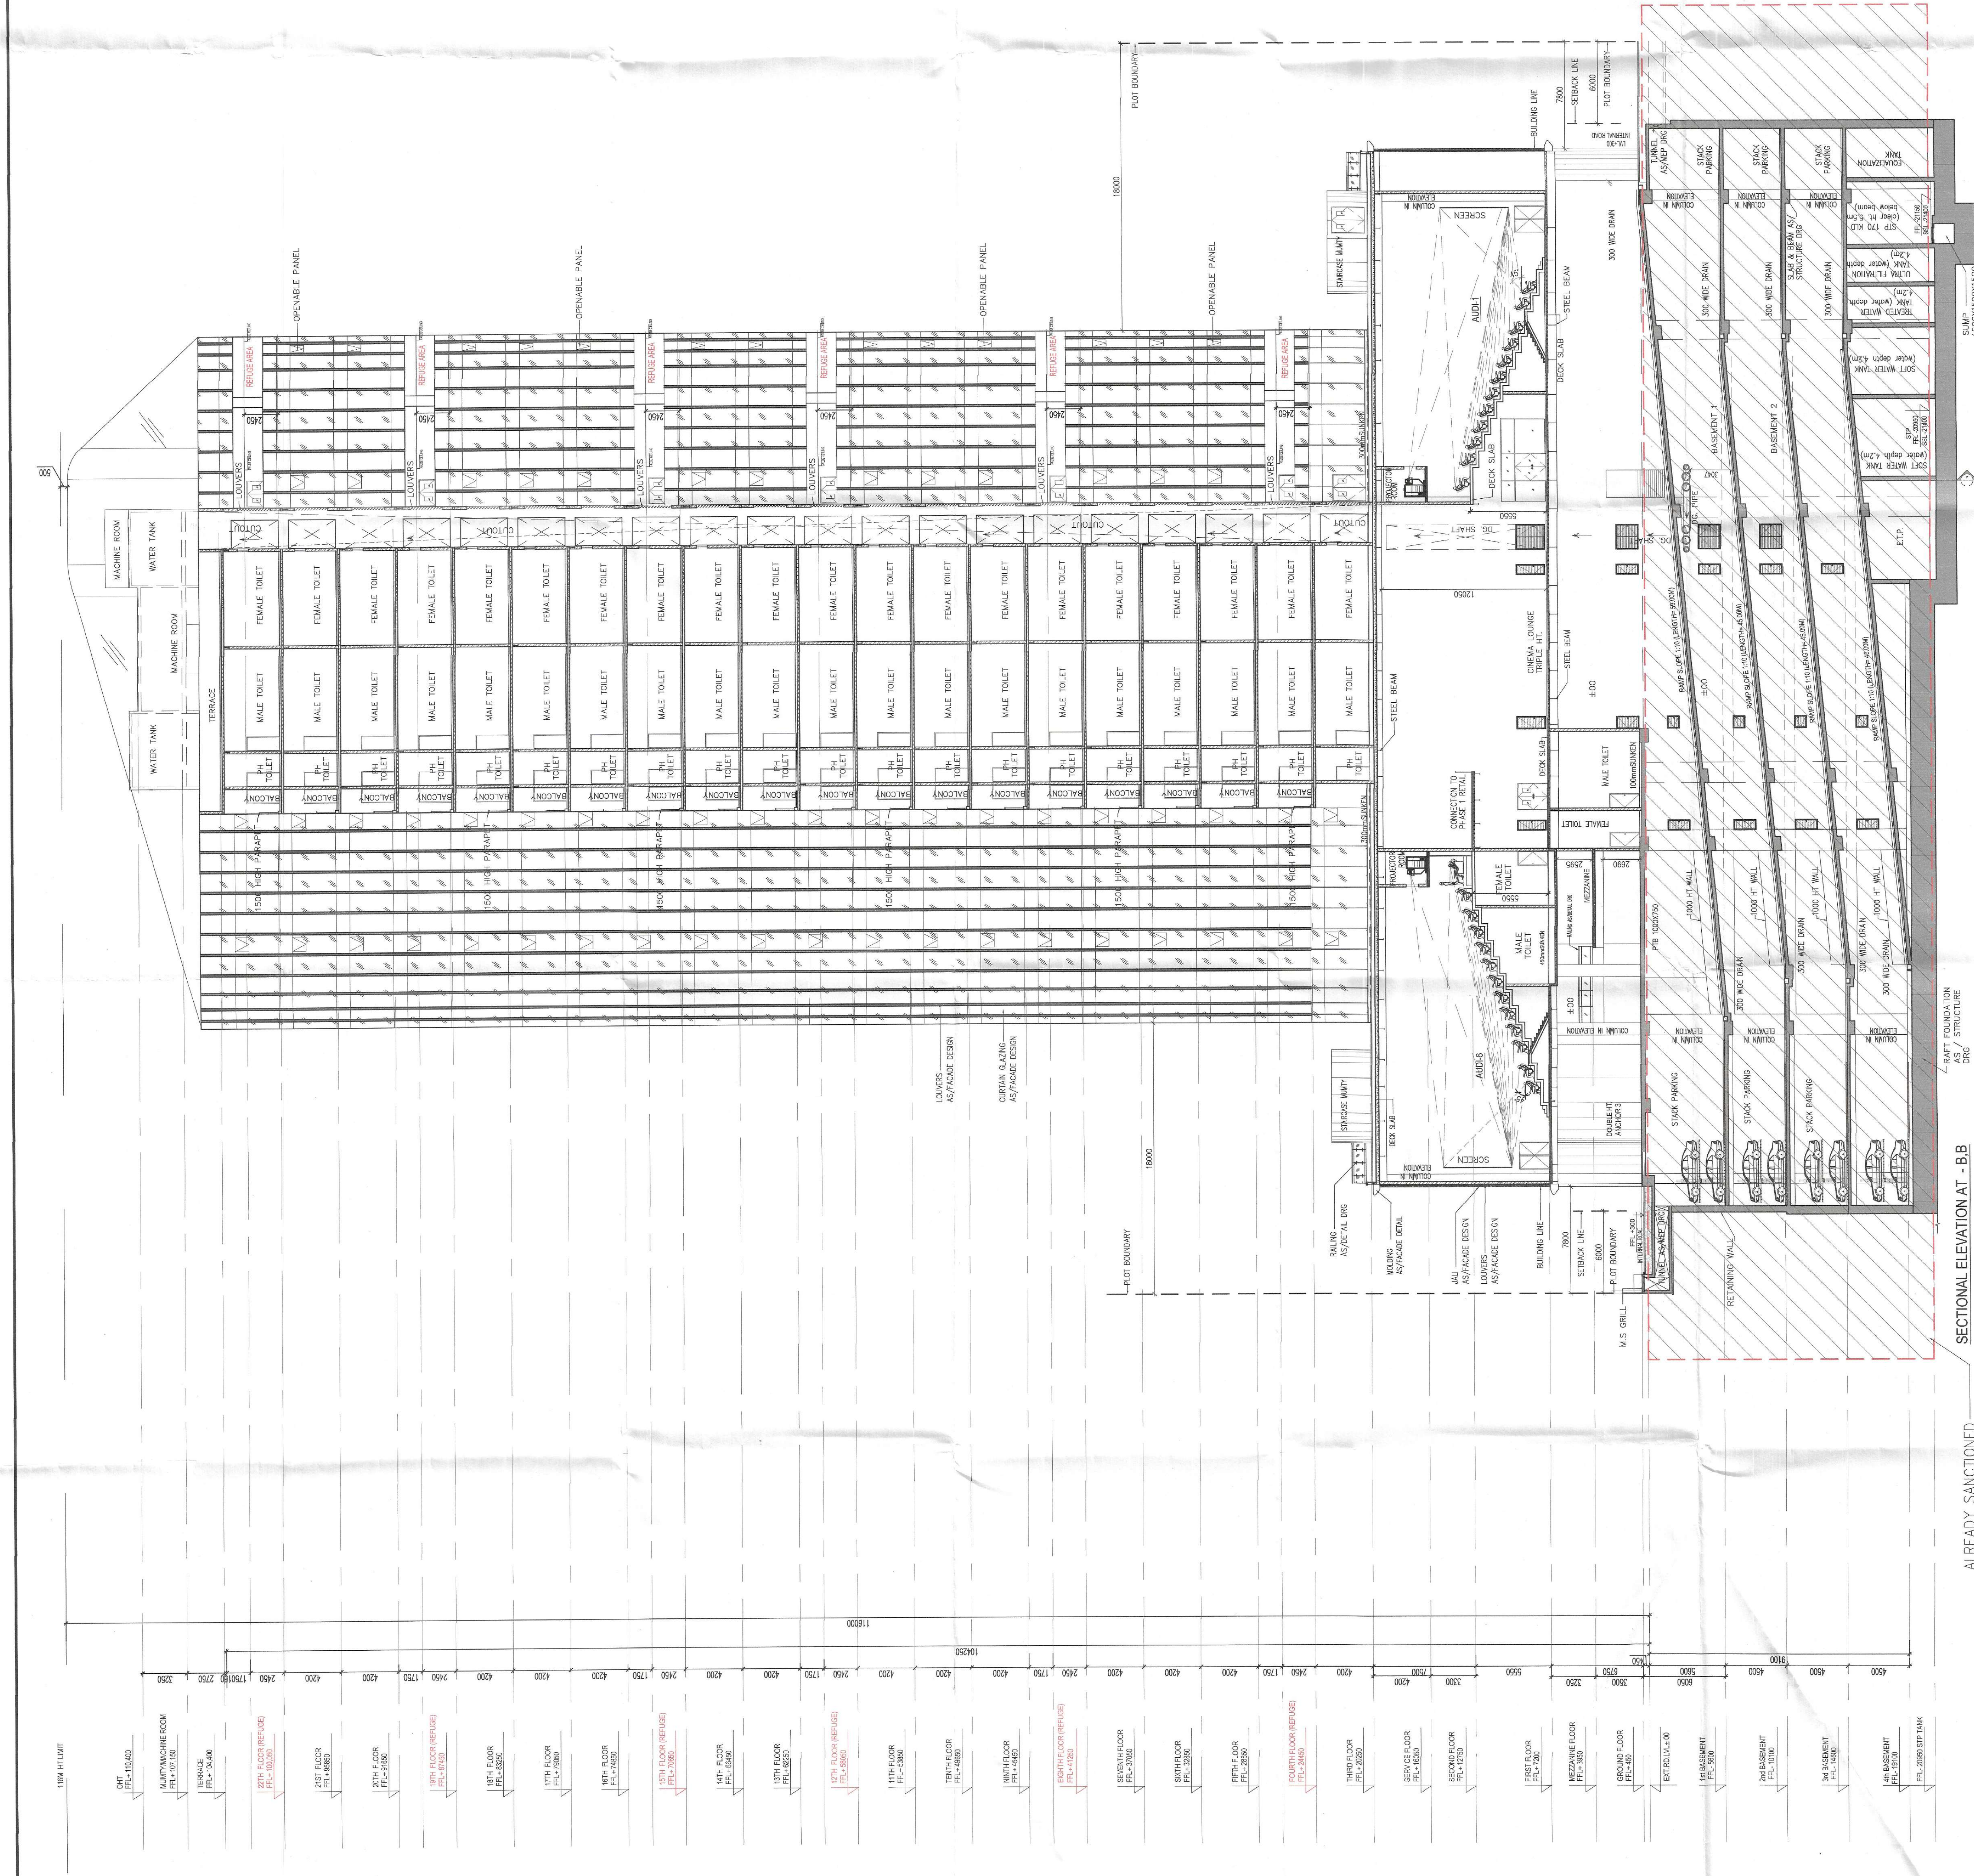

SECTIONAL ELEVATION AT -B-B

ALREADY SANCTIONED

SAFE FOUNDATION AS / STRUCTURE DRG

Sanctioned
TO BE USED WITH THIS OFFICE
14/07/2023
DATE: 14/07/2023

Sanctioned
TO BE USED WITH THIS OFFICE
14/07/2023
DATE: 14/07/2023

NOTES
1. WIDE BUILDING SHALL BE MEDIANALLY VENTILATED WITH 100% POWER
2. HANDICAP PAMP WITH RAILING
3. ALL PARTITION ARE IN 125/200MM THICK IN BLOCK WORK.

OWNER'S NAME :
Ms Union Buildmart Pvt. Ltd.
Vibrant Infratech Pvt.Ltd.
Targe Buildcon Pvt.Ltd.
In collaboration with Union Buildmart Pvt.Ltd.

Architect:

GIAN P. MATIUR AND ASSOCIATES (P) LTD.
C- 55, East Of Kailash, New Delhi-110065
ARCHITECTS T : 011-46599599 / F : 011-46599512
& PLANNERS E : info@gmatindia.com / W : www.gmatindia.com

Project Title:

Proposed building plans for phase-4 (Commercial Block) submitting herewith for setting up of a Group Housing Colony under Mixed land use in TOD Zone for an area measuring 15.0625 acres (15.03125+0.03125) (86% GH component and 14% commercial component) (350 FAR) (License No.106 of 2021 dated 16.12.2021 for an area measuring 15.03125 acres and License No.214 of 2023 dated 20.10.2023 for an area measuring 0.03125 acre) in revenue estate of Chauma, sector-113, Gurugram Manesar Urban Complex being developed by M/s Union Buildmart Pvt. Ltd.

SUBMISSION DRAWING

SECTION -B-B

Architect's Sign

GIAN P. MATIUR
ARCHITECT
A.C.A. 11.1
B. CA No. 8/5769

DWG. No.
SD/AR/M3M-113 I.T./15