

Building Plans Station and Plans will be valid only when used in connection with the project for which they are prepared. To be read with Memo No. 13.0.6. Dated 28/10/2025. In 2A/10/2025


Chairman, Board of Fire & Emergency Services  
HSEDC, MP, Bangalore

Recommended for Sanction  
ATP-2025  
14/09/2025

Note :-  
1. BUILDING HAS AUTOMATIC SPRINKLER SYSTEM WHEREVER REQUIRED BY NBC.  
2. BUILDING WILL BE DESIGNED (STRUCTURES) AS PER RELEVANT CODES FOR EARTH QUAKE RESISTANCE.  
3. POWER BACKUP / MECHANICAL VENTILATED SHAFTS.

PROJECT:  
**PROPOSED BUILDING PLAN FOR PHASE-2 & 2A OF GROUP HOUSING SITE PLOT NO. GH-03 SITUATED AT SECTOR-80, MANESAR AREA ADMEASURING 22601 SQMITS BEING DEVELOPED BY CONJOINT INFRASTRUCTURE PVT. LTD.**

ASSOCIATE ARCHITECTS

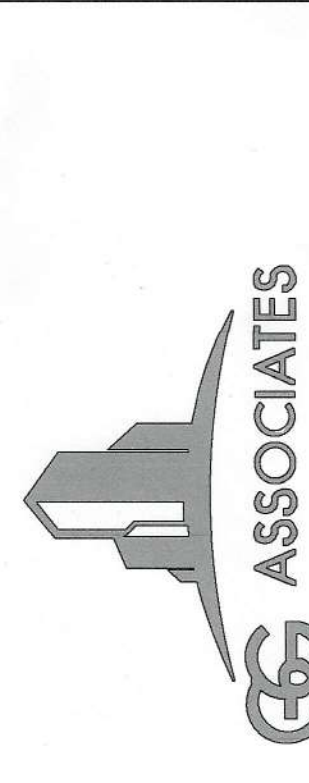


PLOT NO-408 SEC-37C GURGAON (PH-9580794794)  
OWNERS SEAL & SIGNATURE



ARCHITECT'S SEAL & SIGNATURE

At Board of Fire & Emergency Services  
HSEDC, MP, Bangalore

SEP.-2025 Scale - 1:200 Drawing No. - Tower-C&D ELEVATION 1 & 2 EL-01

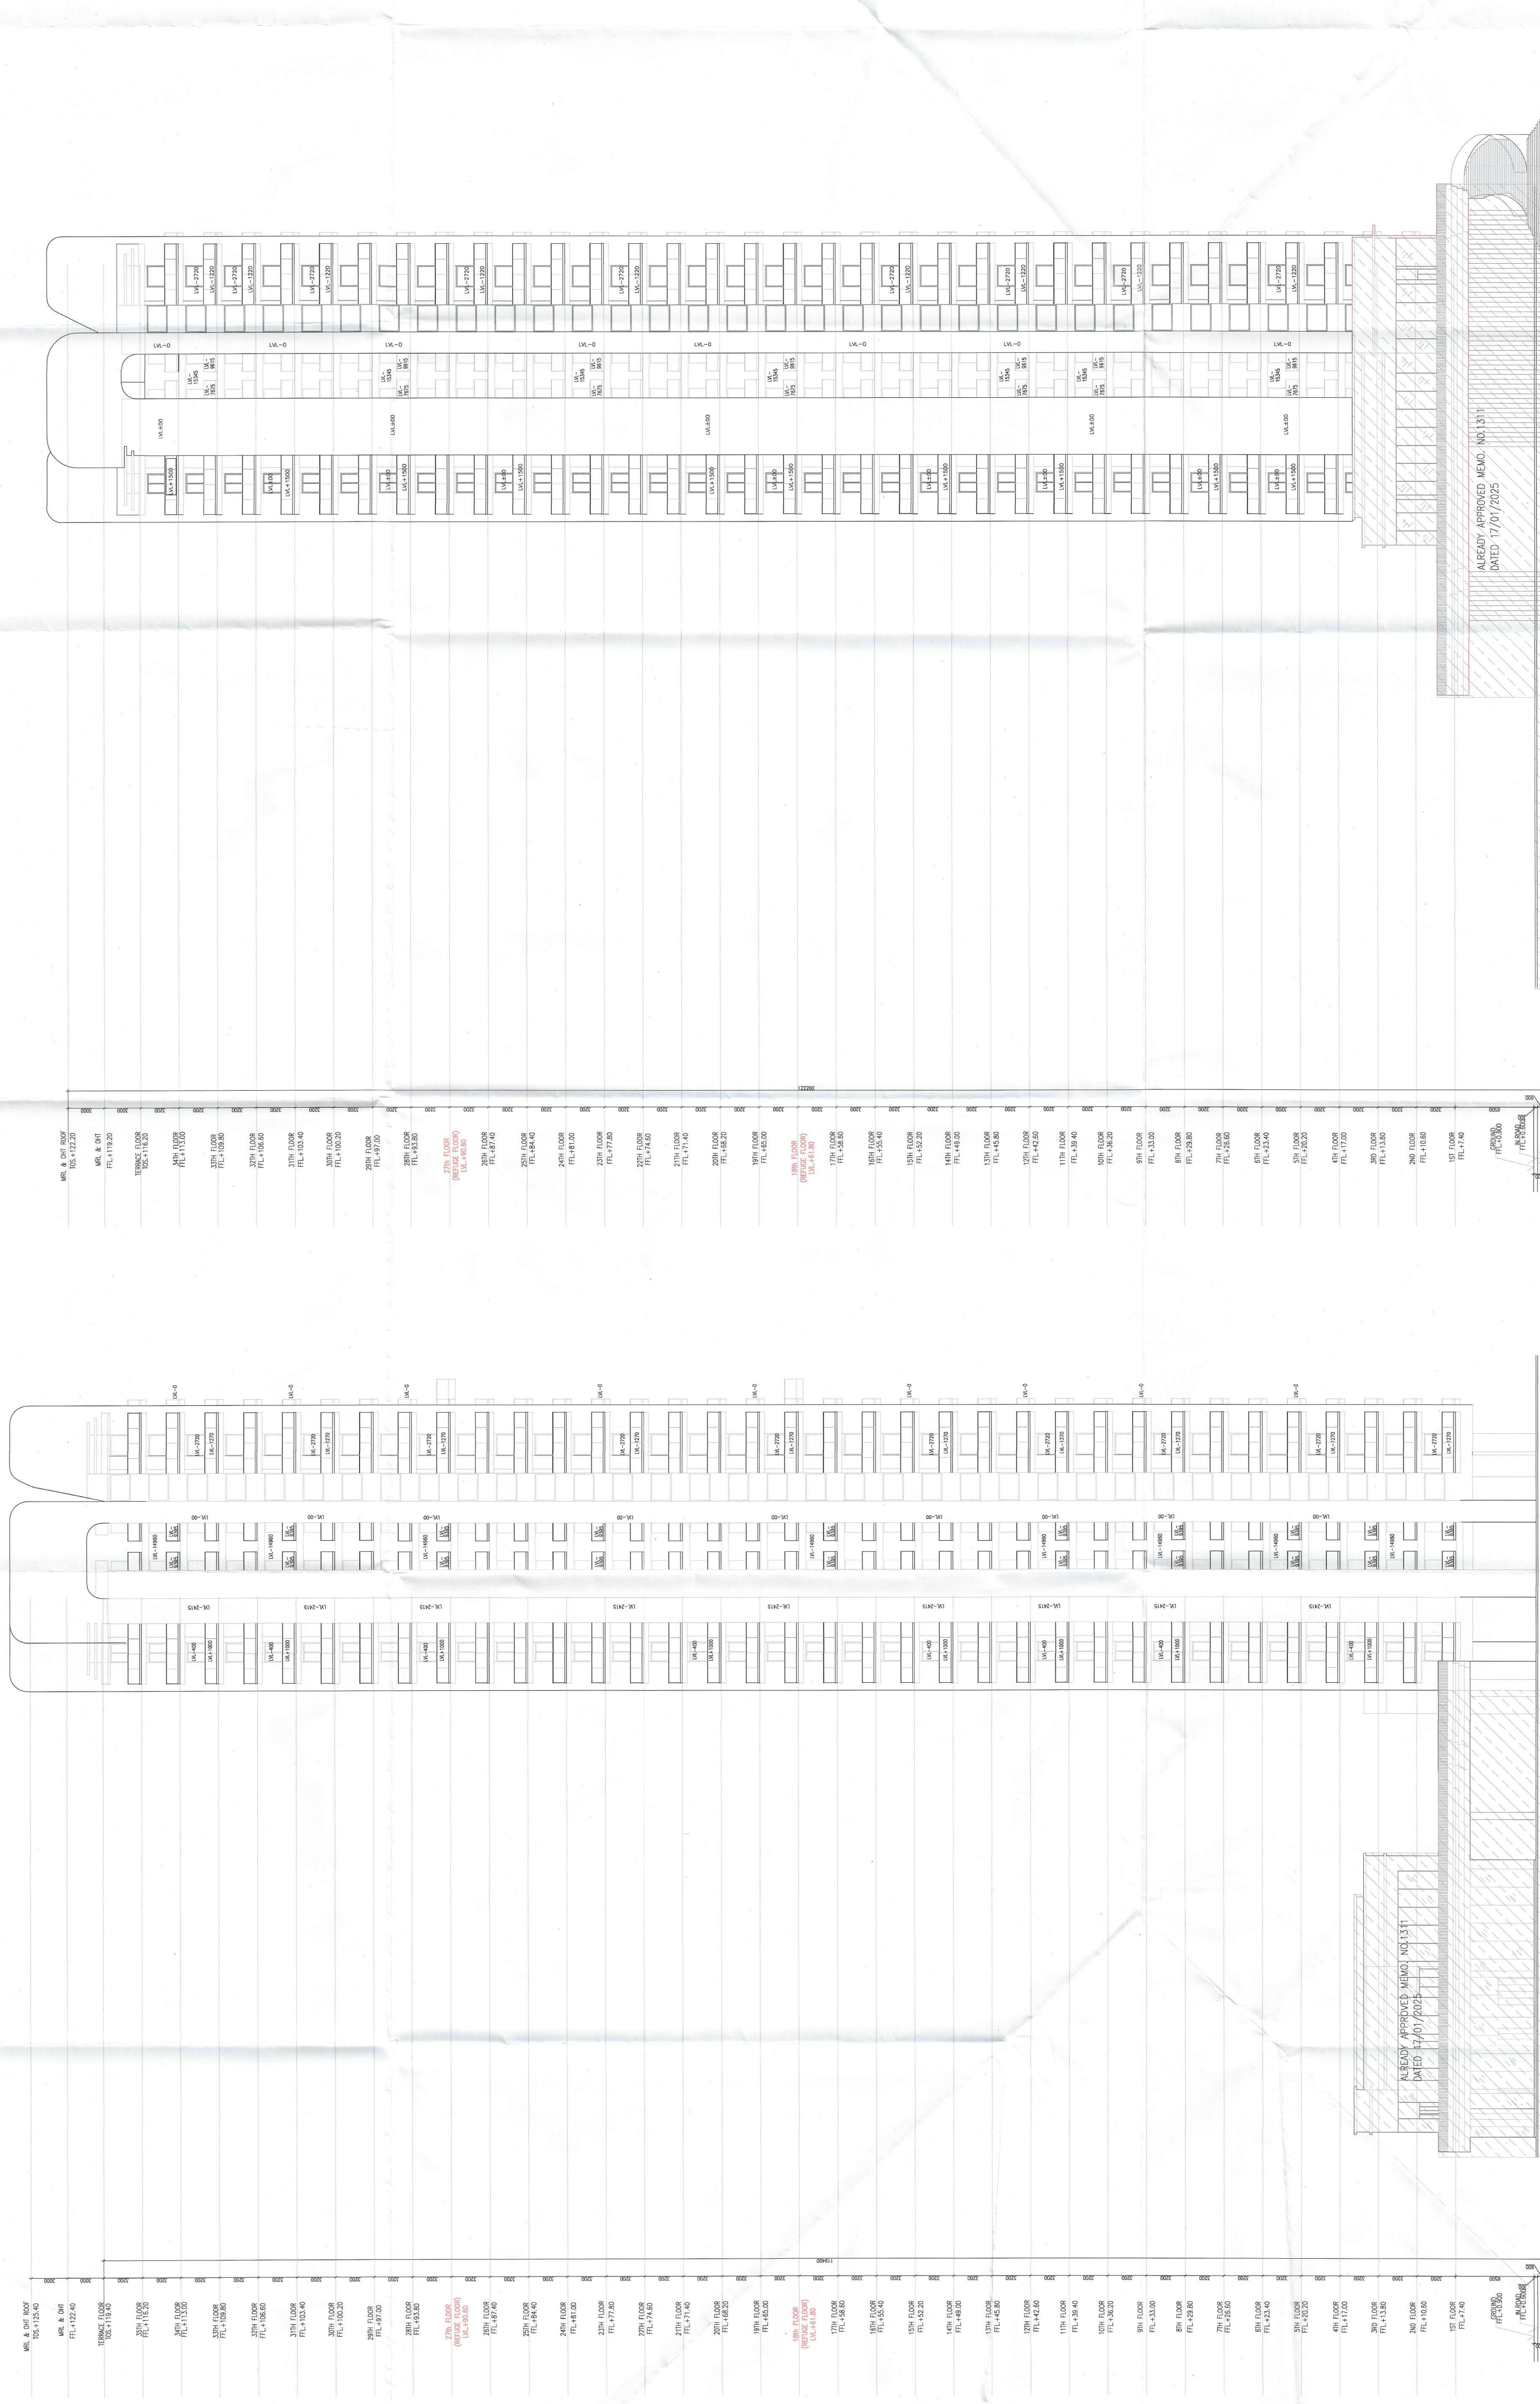

ELEVATION - 2  
TOWER - C

ELEVATION - 1  
TOWER - D

ALREADY APPROVED MEMO. NO.1311  
DATED 17/01/2025

ALREADY APPROVED MEMO. NO.1311  
DATED 17/01/2025