


Note :-

1. BUILDING HAS AUTOMATIC SPRINKLER SYSTEM WHEREVER REQUIRED BY NBC.
2. BUILDING WILL BE DESIGNED (STRUCTURES) AS PER RELEVANT IS CODES FOR EARTH QUAKE RESISTANCE.
3. ALL TOILET & KITCHEN HAVE PERMANENT VENTILATION /EXHAUST
4. ALL BUILDINGS ARE NATURALLY VENTILATED AND WHERE EVER REQUIRED MECHANICAL VENTILATION IS PROPOSED WITH 100% POWER BACKUP.

TYPE - A CARPET AREA CALCULATION REFUGE FLOOR PLAN (23RD & 31ST)									

TYPE - B CARPET AREA CALCULATION REFUGE FLOOR PLAN (23RD & 31ST)									

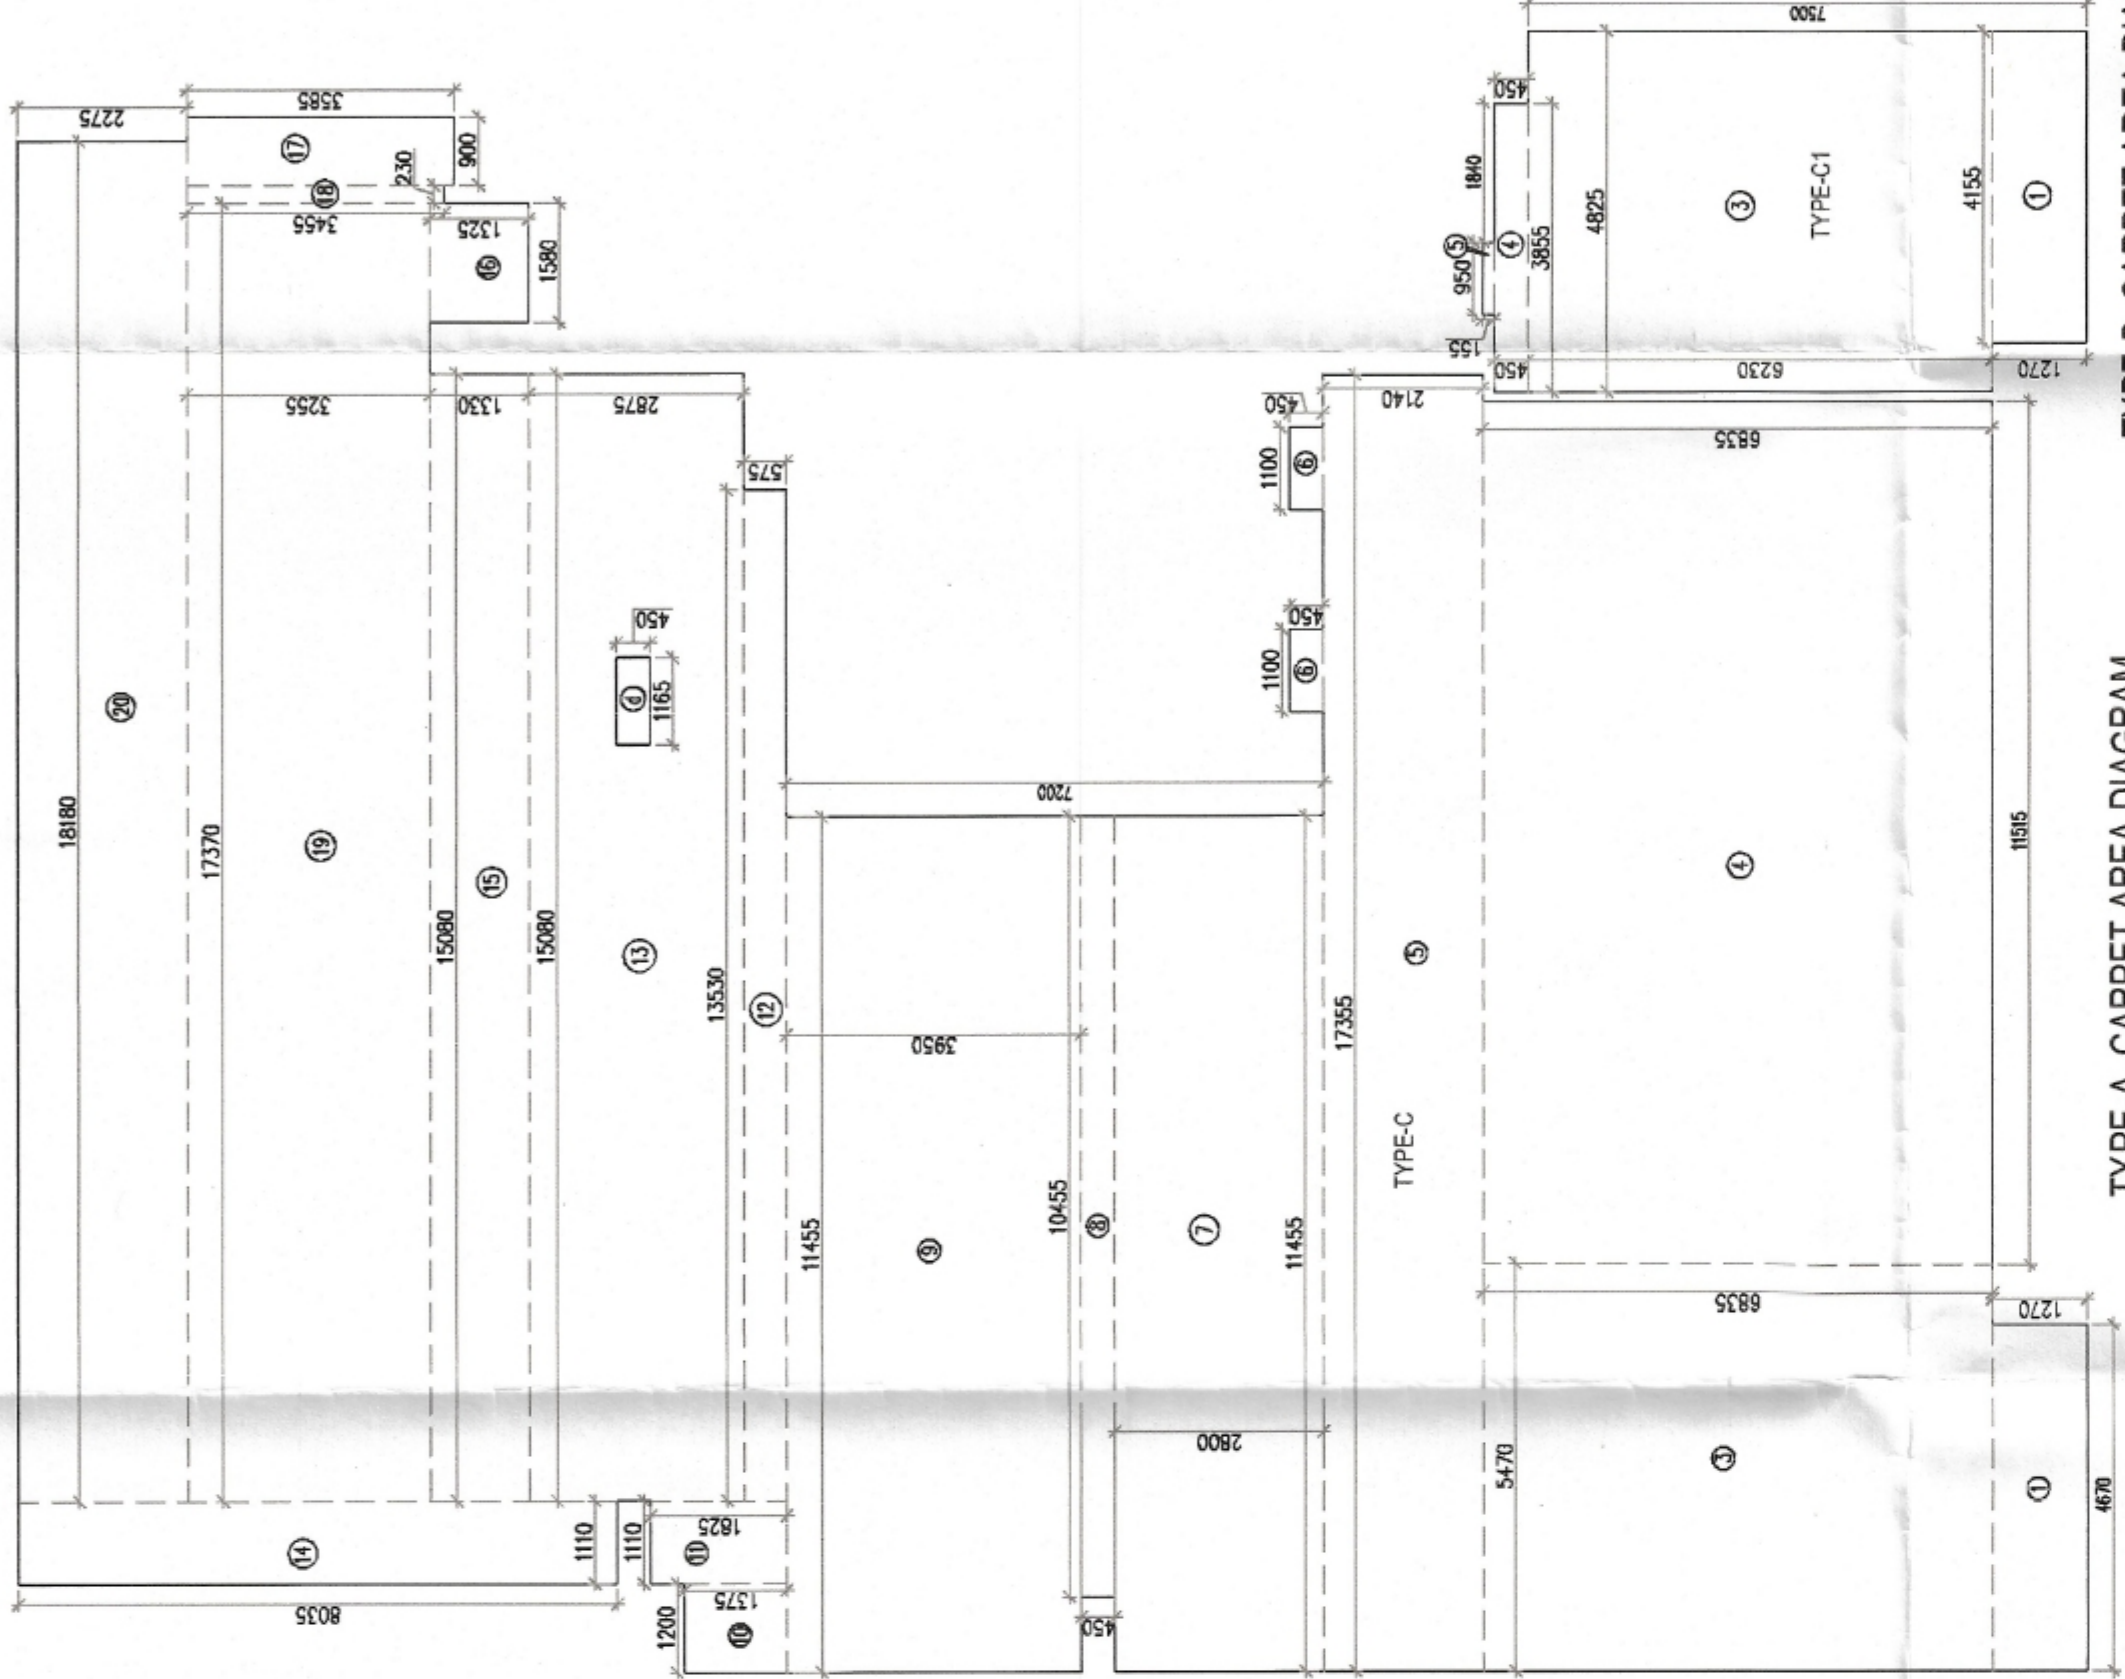


TYPE-A CARPET AREA DIAGRAM
REFUGE FLOOR (23RD & 31ST)
TOWER - E

TYPE-B CARPET AREA DIAGRAM
REFUGE FLOOR (23RD & 31ST)
TOWER - E

TYPE - A CARPET AREA CALCULATION TYPICAL FLOOR (20TH TO 22ND, 24TH TO 30TH, 32ND TO 36TH)									


TYPE-B CARPET AREA DIAGRAM
TYPICAL FLOOR (20TH TO 22ND, 24TH
TO 30TH, 32ND TO 36TH)
TOWER - E

TYPE - B CARPET AREA CALCULATION TYPICAL FLOOR (20TH TO 22ND, 24TH TO 30TH, 32ND TO 36TH)									

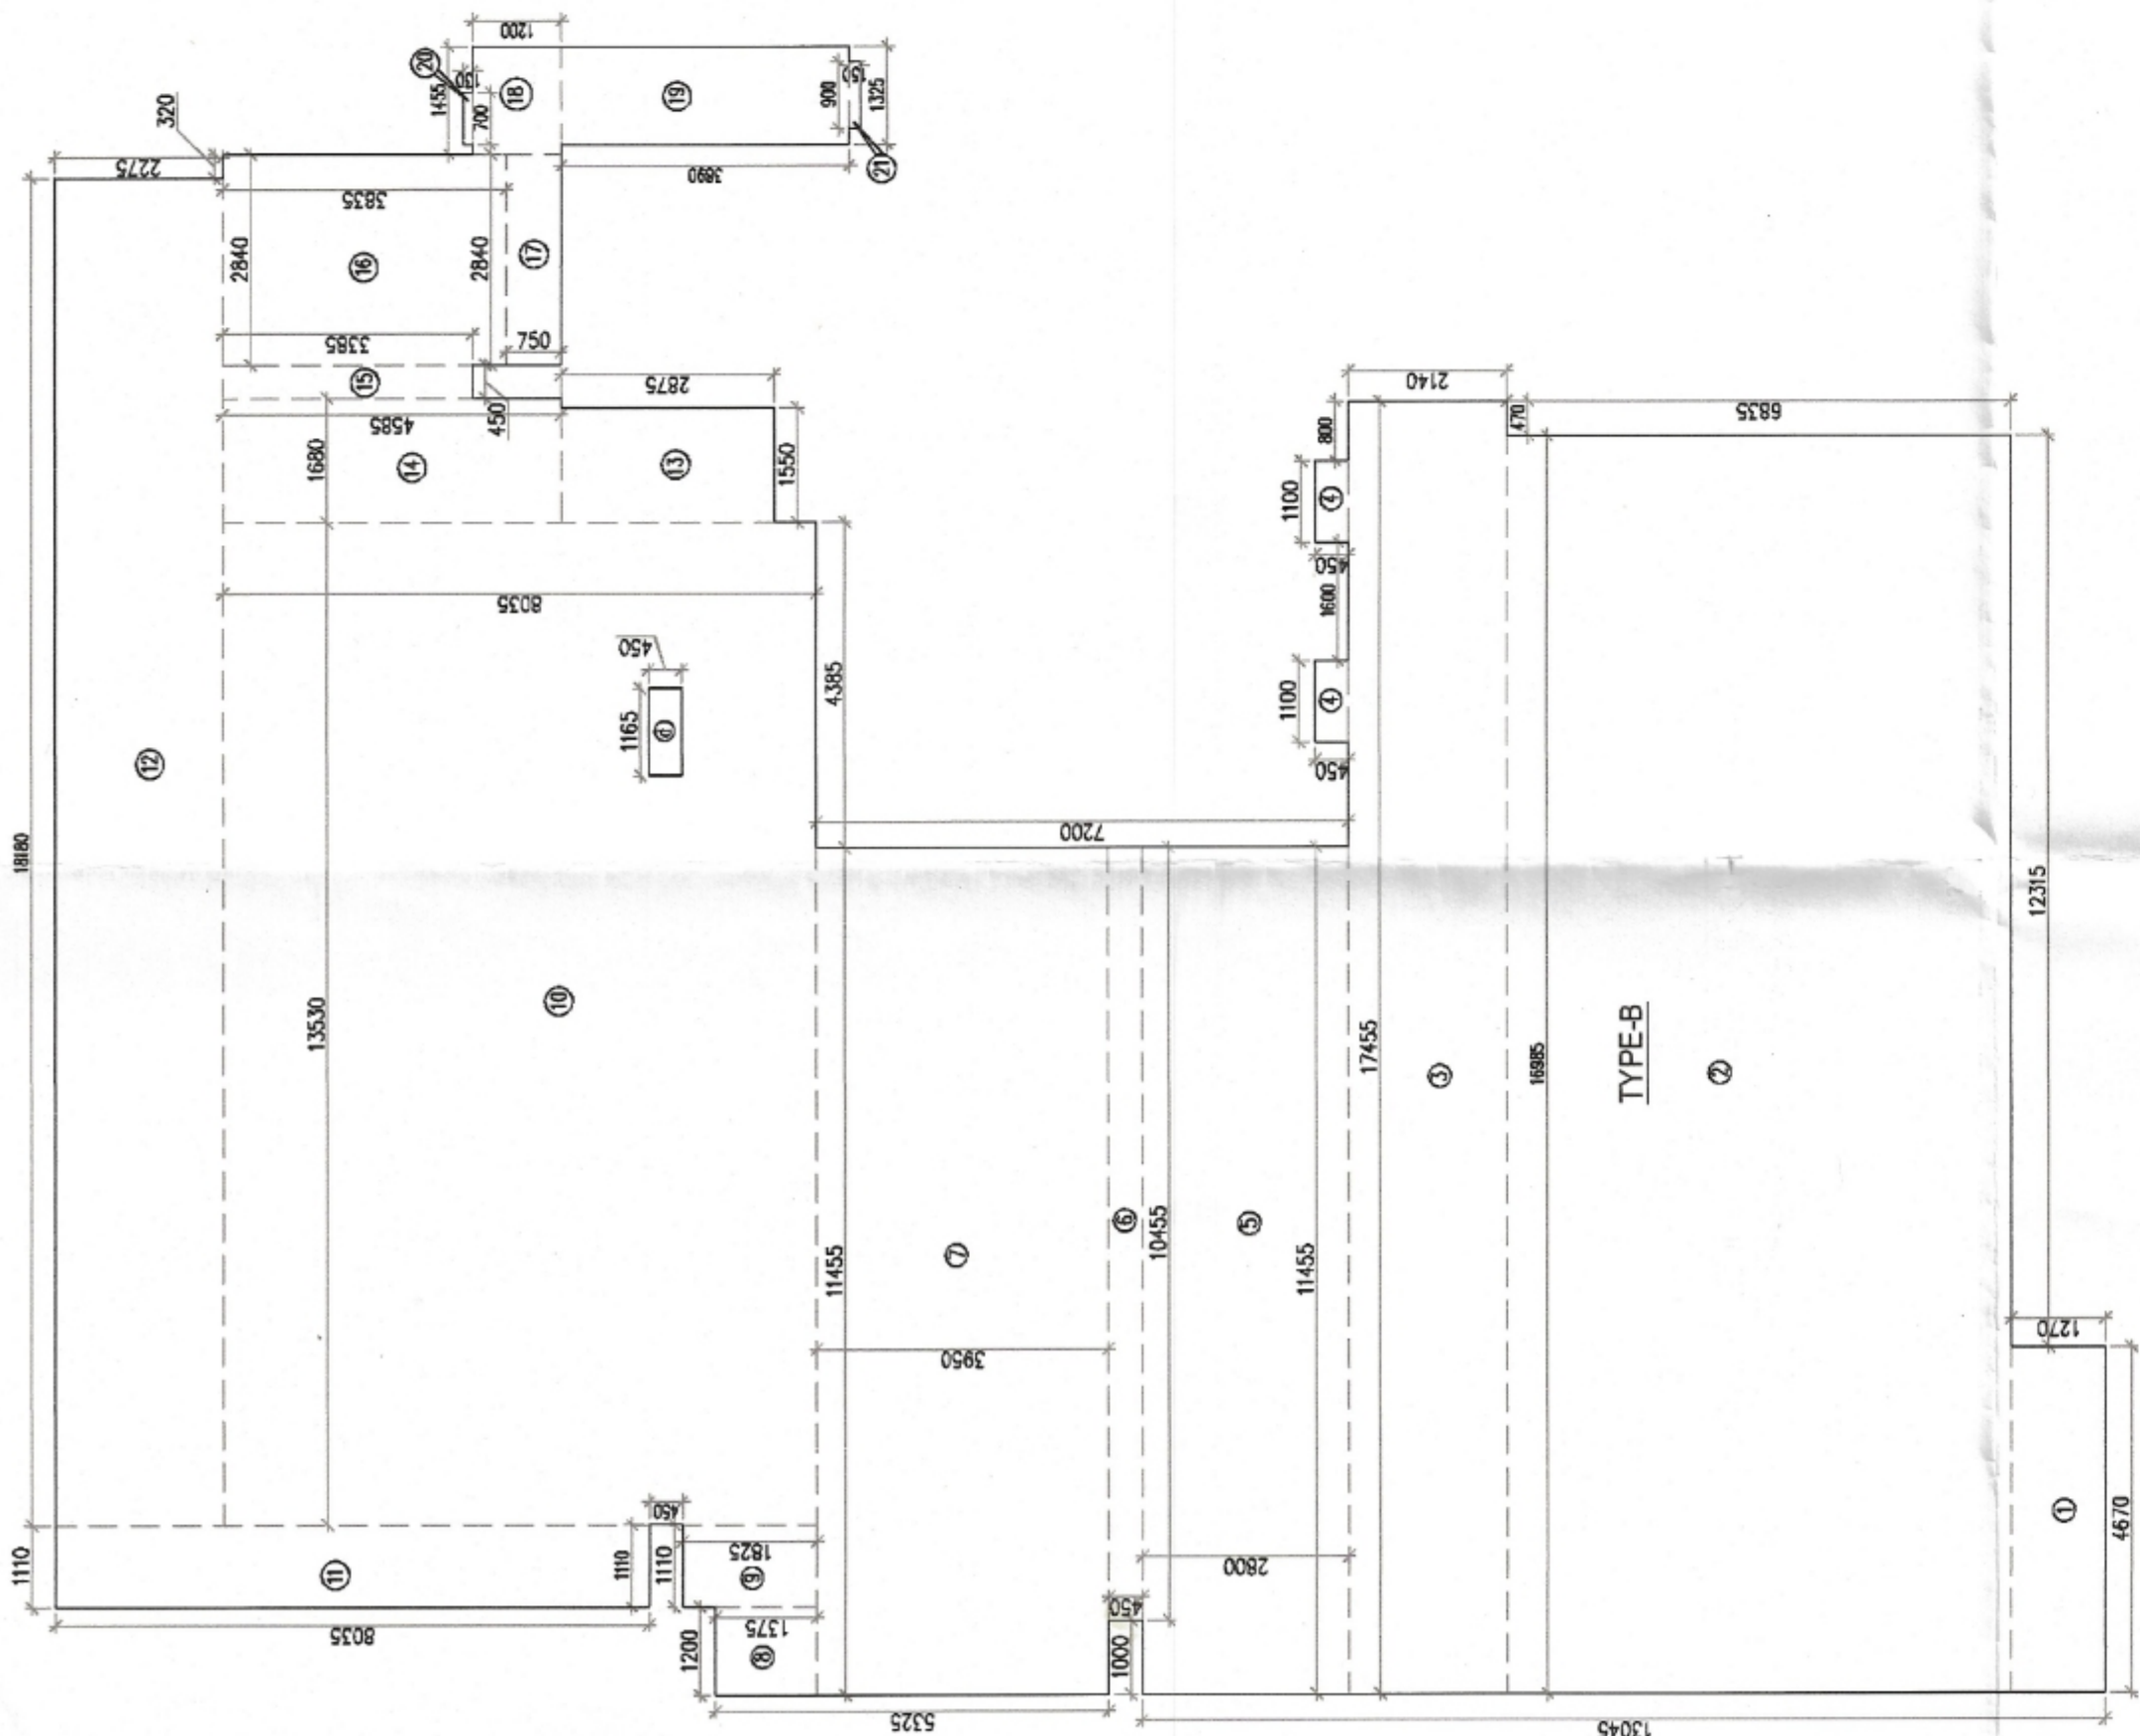

TYPE-A CARPET AREA DIAGRAM
TYPICAL FLOOR (20TH TO 22ND, 24TH
TO 30TH, 32ND TO 36TH)
TOWER - E

TYPE - A CARPET AREA CALCULATION OF (2ND TO 14TH & 16TH TO 19TH)									

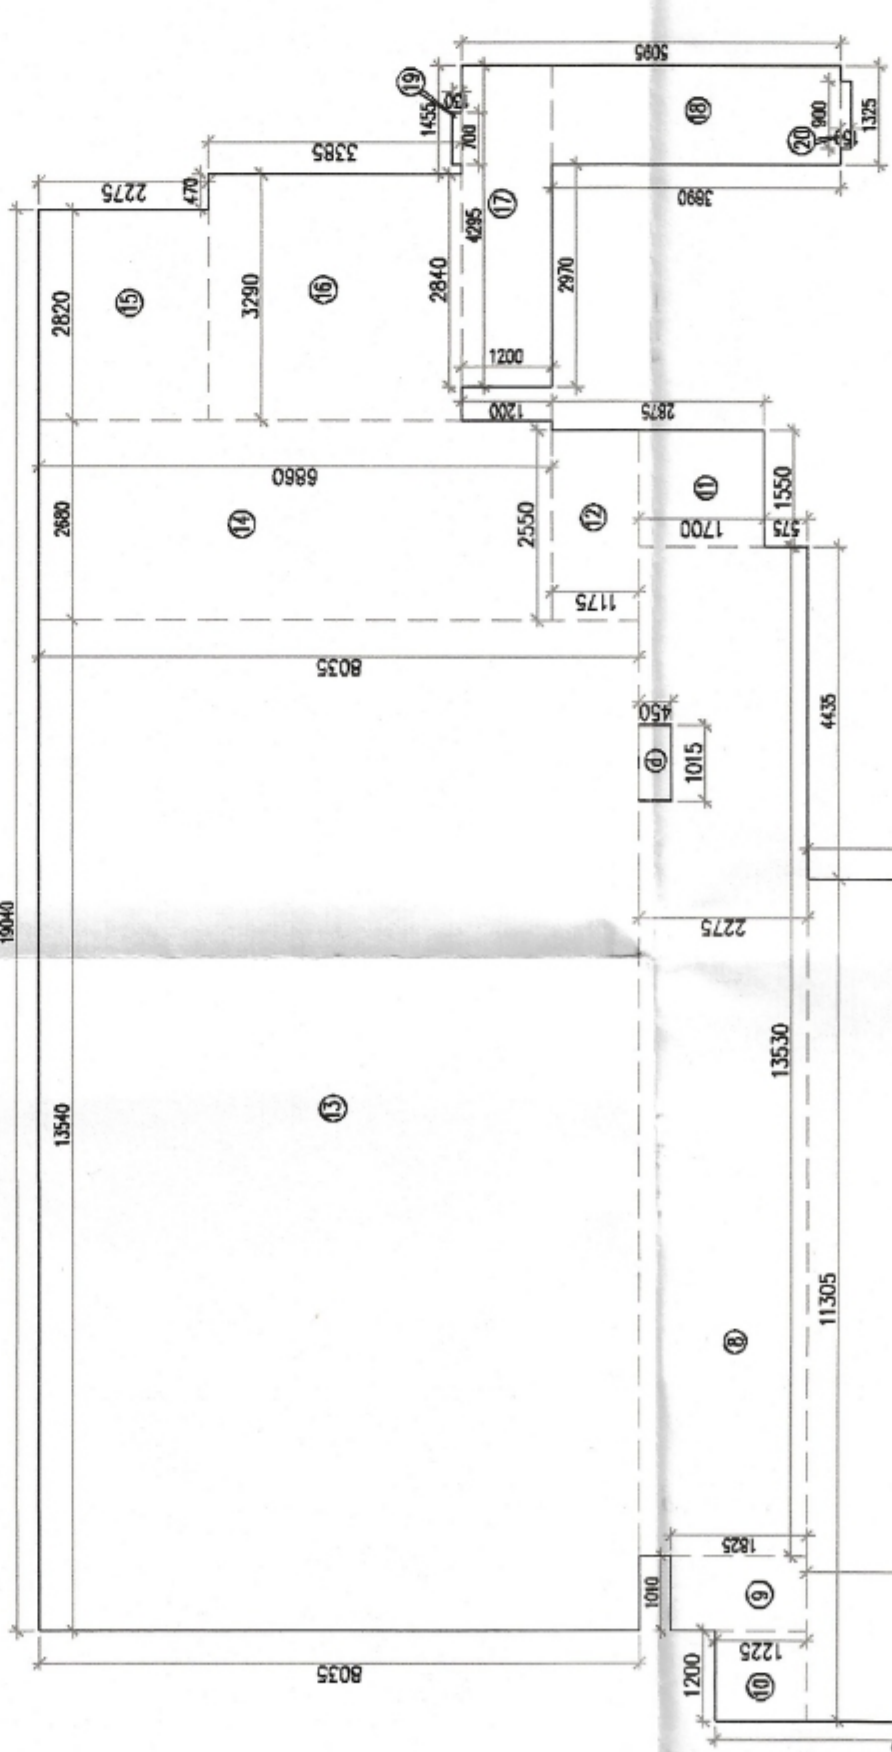

TYPE-A CARPET AREA DIAGRAM
TYPICAL FLOOR (2ND TO 14TH & 16TH TO 19TH)
TOWER - E

TYPE - B CARPET AREA CALCULATION (2ND TO 14TH & 16TH TO 19TH)									
1	1	X	0.950	X	0.155	=	0.147	SQ.MT.	
2	1	X	0.920	X	6.200	=	5.733	SQ.MT.	
3	1	X	3.855	X	6.660	=	25.751	SQ.MT.	
4	1	X	3.905	X	1.270	=	4.969	SQ.MT.	
						TOTAL	=	36.6	SQ.MT.