
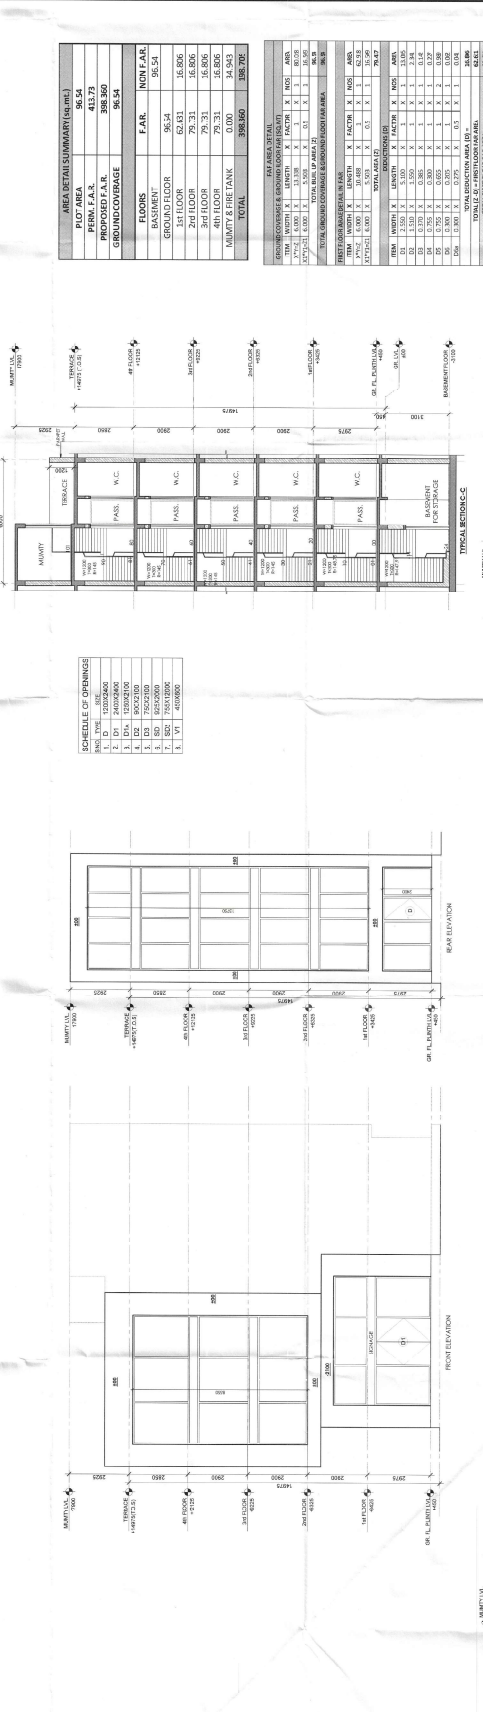



1. ALL DIMENSIONS ARE IN MM UNLESS OTHERWISE SPECIFIED.
 2. DO NOT SCALE THE DRAWING; FOLLOW THE WRITTEN DIMENSIONS ONLY.
 3. FOR MATERIAL SPECIFICATION AND DESIGN DETAILS, REFER TO THE DETAILED CONTROL DRAWING ISSUED BY COMPANY.

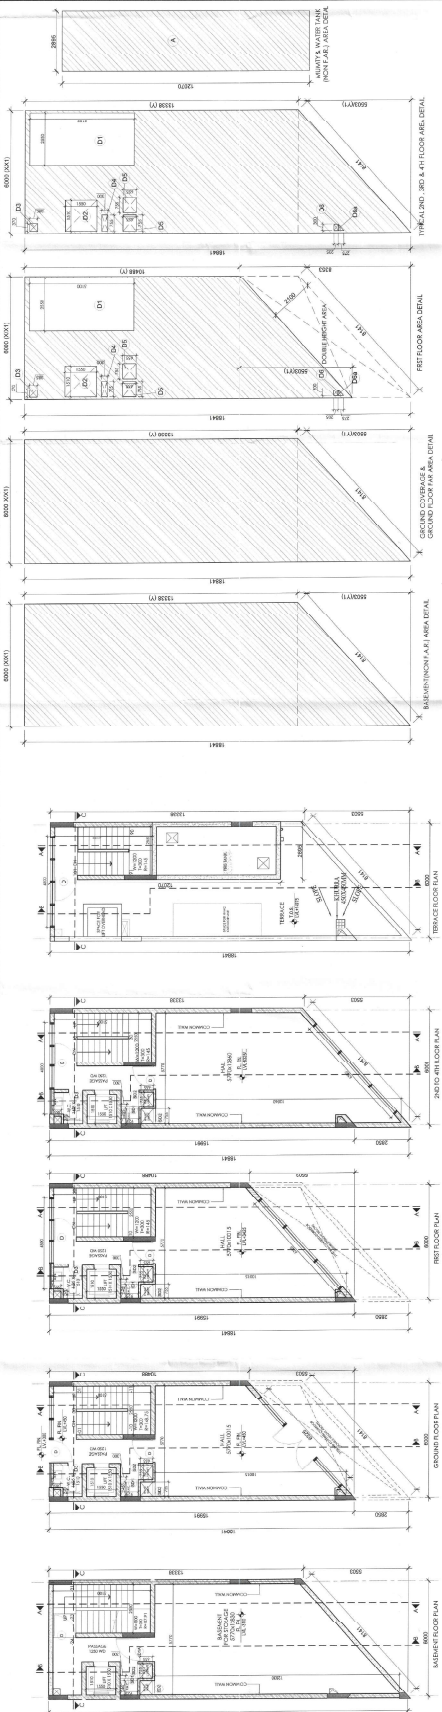

AREA DETAIL SUMMARY (sq. mtr.)


