


SECTION AT A-A

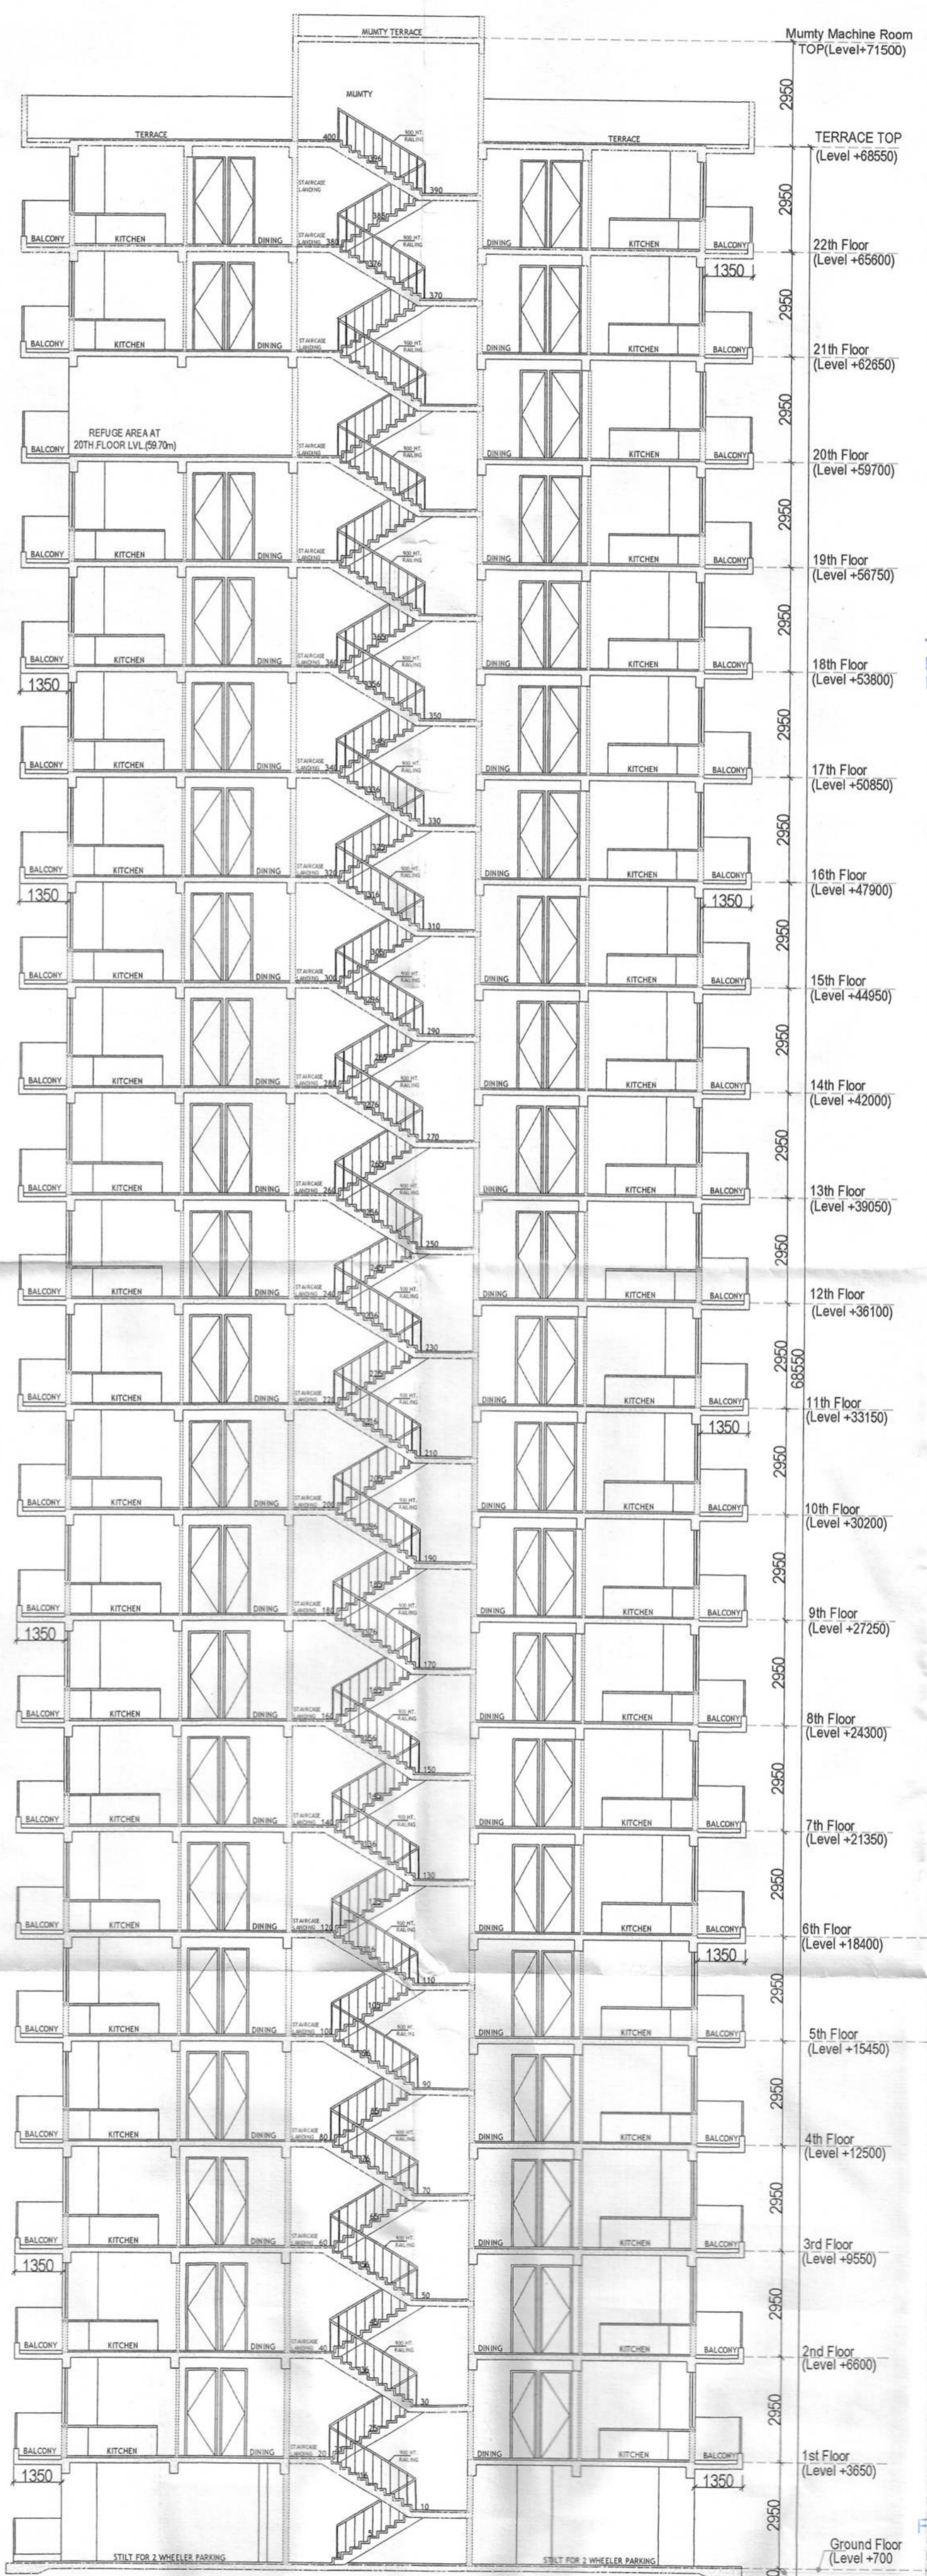

SECTION AT B-B

S.T.P. (HQ) Member Secretary B.P.A.C.
 S.T.P. (G) Member B.P.A.C.
 C.T.R. (HR) Chairman B.P.A.C.

DTP(HQ)
 AD
 ATP(HQ)
 PA
 ATP

Parveen Kumar SD(HQ)

SANCTIONED TO BE READ WITH THIS OFFICE MEMO NO. DATED :

JDT (HQ) Member BPAC

CLIENT: M/S NOWARA REALTY LLP

PROJECT: - PROPOSED BUILDING PLAN OF AFFORDABLE GROUP HOUSING COLONY FOR AN AREA MEASURING 8.8475 ACRE (LICENSE NO 73 DATED 22.06.2025) FALLING IN THE REVENUE ESTATE OF VILLAGE FARUKHABAD, SECTOR-3 FARUKHABAD, DISTT. GURUGRAM BEING DEVELOPED BY SH. ANIL KUMAR JAIN S/O SH. MAHENDER KUMAR JAIN SMT. SUDESH W/O SH. RAJENDER IN COLLABORATION WITH NOWARA REALTY LLP

ARCHITECTS: For Nowara Realty LLP
 938, Sector-14, Gurgaon

SCALE: 1:100

DRAWING NAME: TOWER-1 TO 7 SECTIONS

DRAWING NO.: SUB-11

APPLICANT'S SIGN: [Signature]

ARCHITECT'S SIGN: [Signature]