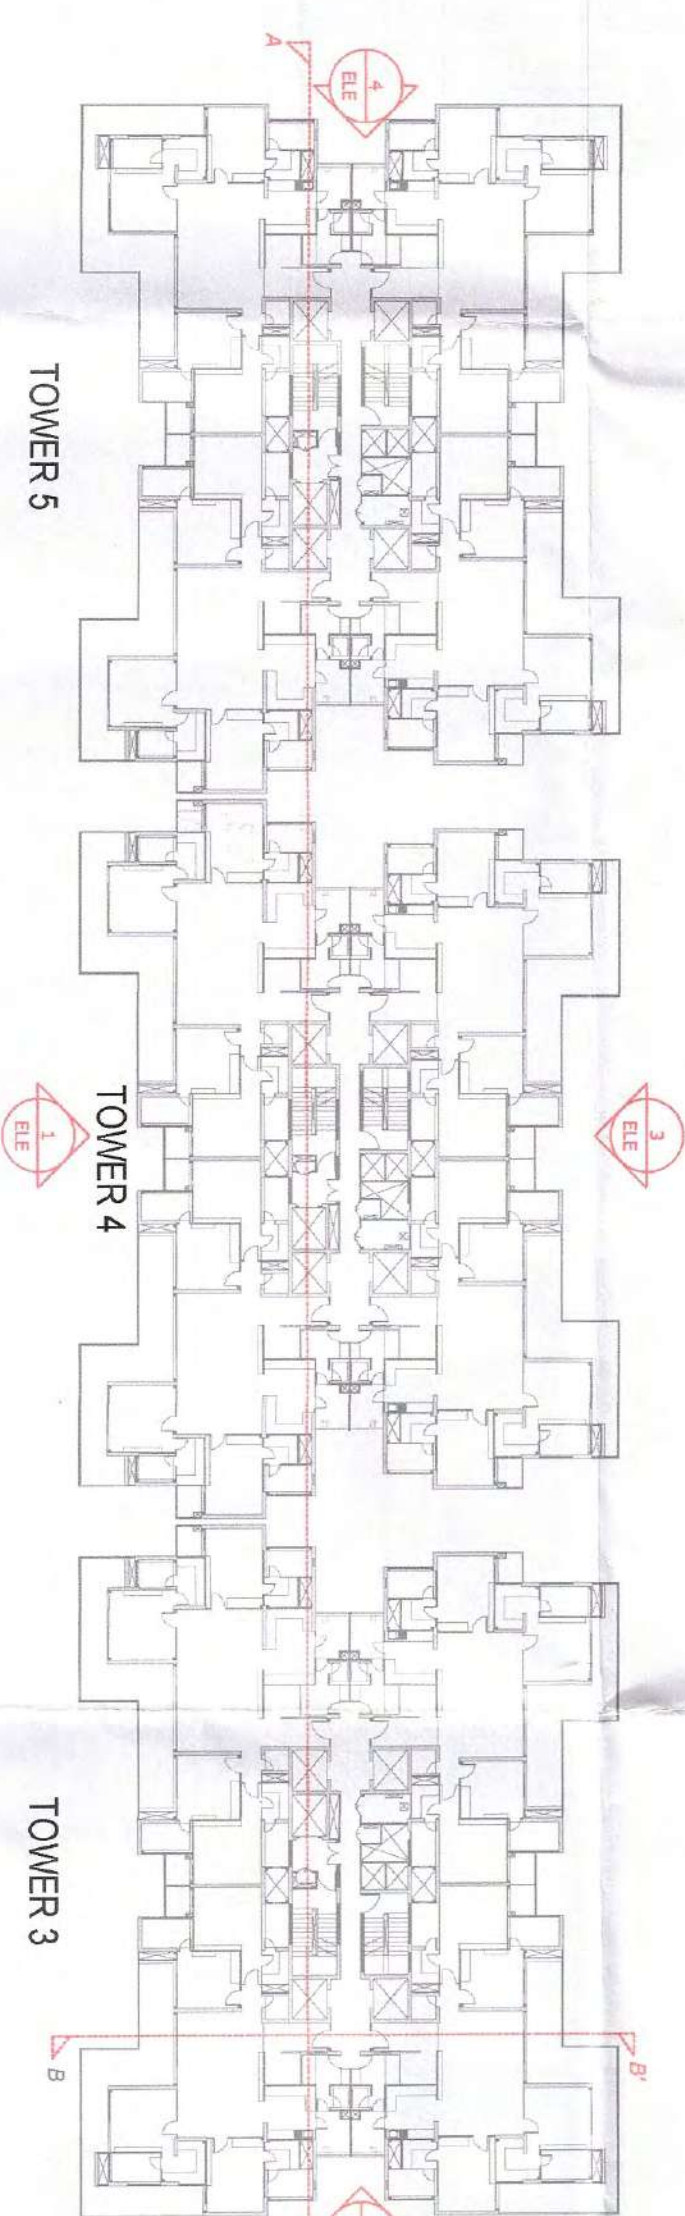
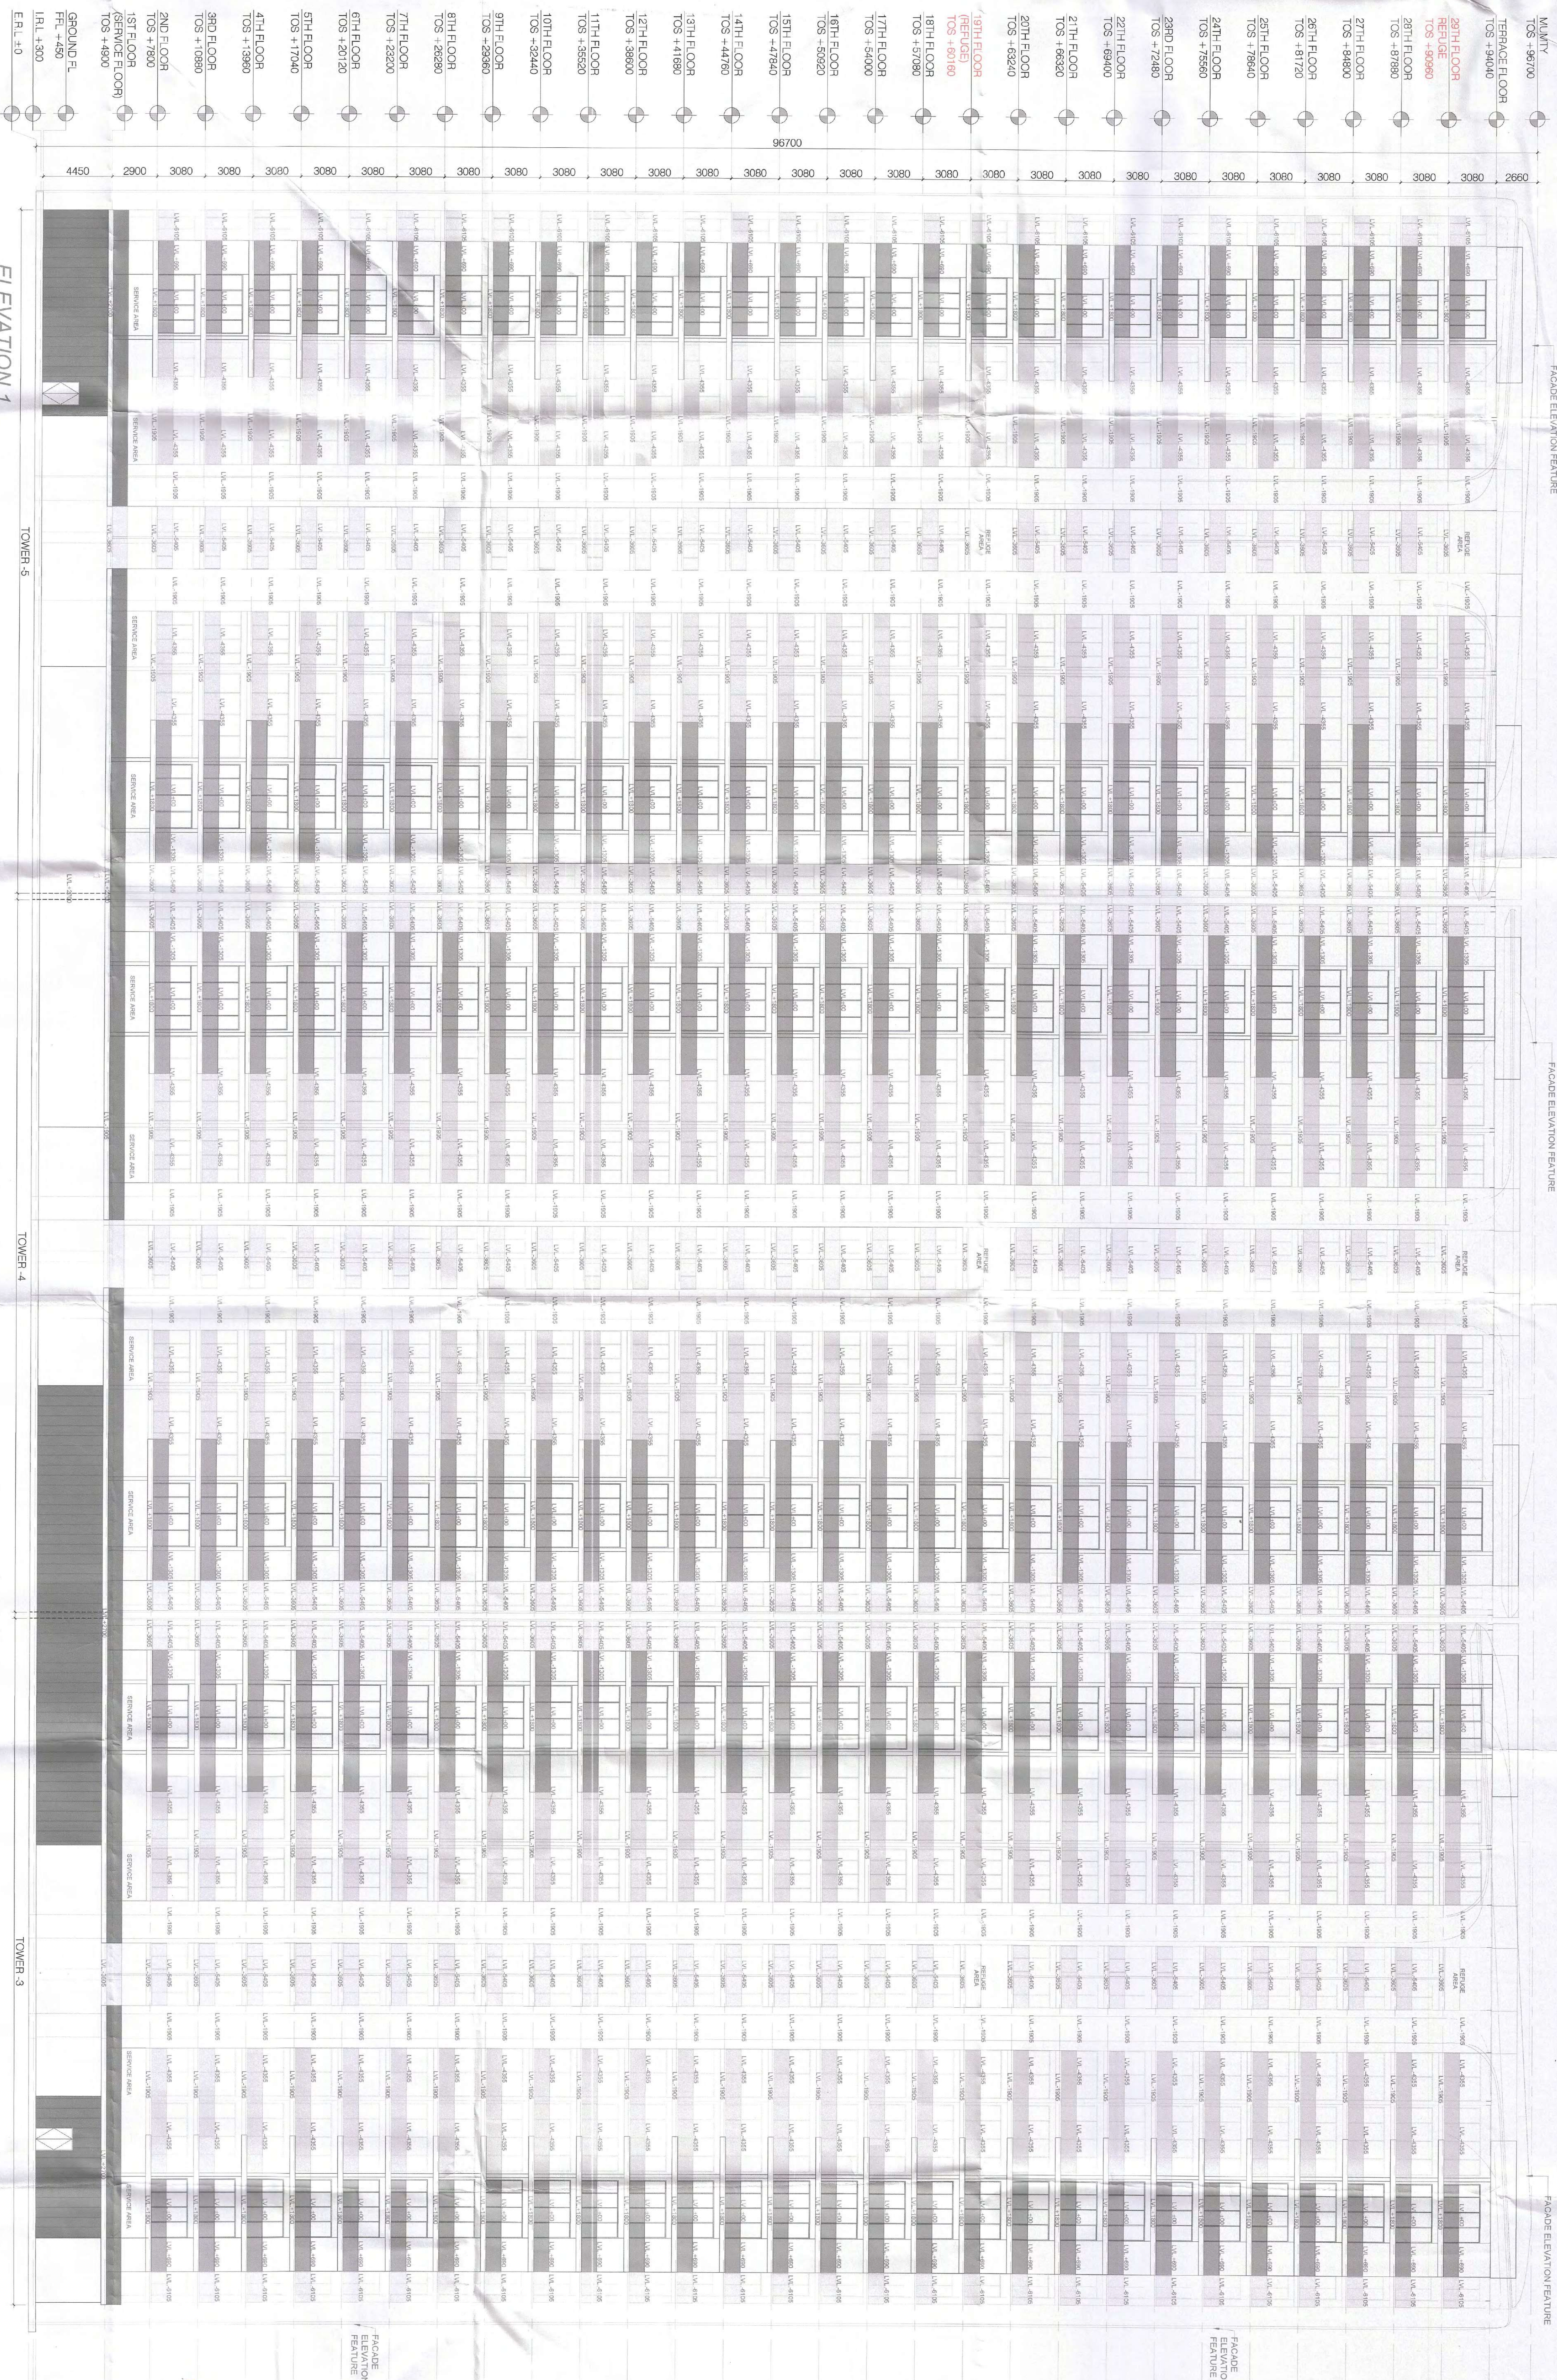


[illegible]

1. BUILDING HAS AUTOMATIC SPRINKLER SYSTEM WHEREVER REQUIRED BY NBC.
2. BUILDING WILL BE DESIGNED IN TYPICAL RESISTANCE AS PER RELEVANT CODES FOR EARTH QUAKE.
3. 100% POWER BACKUP / MECHANICAL VENTILATED SHAFTS.

PHASE - 1 ALREADY SANCTIONED VIDE DATES:
25.01.2023 AND MEMO NO - 2350

THIS IS SUBMISSION FOR PHASE-2 ONLY WITHOUT ANY CHANGE IN
PHASE - 1.

PROPOSED BUILDING PLAN OF PHASE 2 GROUP HOUSING COLONY (MIX LAND USE)
UNDER TOD ZONE FOR(90% GT COMPONENT AND 10% COMMERCIAL COMPONENT) ON THE AREA MEASURING 15,939.75 ACRES (LICENSE NO. 215 OF 2022 DATED 27/12/22) IN REVENUE ESTATE OF VILLAGE CHAJMA, IN SECTOR 111, GUARDUARO HAYWANA, BEING DEVELOPED BY METRO EDAFICIA AND WELFARE PVT. LTD

METRO EDUCATION AND WELFARE PVT. LTD
ARCHITECTS

STUDIO SYMBIOSIS

STUDIO SYMBIOSIS

STUDIO SYMBIOSIS
info@studio-symbiosis.com
info@studio-symbiosis.com
www.studio-symbiosis.com

STUDIO SYMBIOSIS


----------------------------	--

ARCHITECT'S SEAL & SIGNATURE	
---------------------------------	--

Drawing Title:-	AMIT GUPTA Architect CH-2004/2876	
DATE:-	Scale :-	Drawing No:-
	1:150	SURAMANG-111-PROJ-2710

TOWER 3,4,5 CLUSTER ELEVATION
LANDSCAPE SIDE