

1. BUILDING WILL BE DESIGNED (STRUCTURES) AS PER RELEVANT IS CODES FOR EARTH QUAKE RESISTANCE.
2. THE BUILDING IS ARTIFICIALLY LIT AND MECHANICALLY VENTILATED.

REVISED (2nd Revision) BUILDING PLANS OF
GROUP HOUSING COLONY AREA MEASURING
15.087 ACRES (LICENCE NO. 123 OF 2012 DATED
10-12-2012 IN SECTOR-63, GURGAON BEING
DEVELOPED BY ARLIE BUILDERS &
DEVELOPERS PVT. LTD. AND OTHERS IN
COLLABORATION WITH DLF HOME
DEVELOPERS LTD (EARLIER KNOWN AS DLF
NEW GURGAON HOME DEVELOPERS PVT LTD)

ARCOP ASSOCIATES PVT LTD
Plot No. 36B, Sector-32, Institutional Area,
Gurugram, Haryana. 122001, India
Tel.: 91-124-4595500
91-124-4595550
Fax: 91-124-4595550

R|S|M|S
ARCHITECTS

RSMS ARCHITECTS PVT. LTD.
69, Nora Niwas Bhawani Kunj
(Behind D2), Vasant Kunj,
New Delhi-110070.
Tel.: 011-26898616, 26898617
www.rsms-arch.com

This is a "PROVISIONAL BUILDING PLAN"

Approved only for the purpose of inviting objections from the general public

DDT (T)
 MEMBER
 BPAC

DINESH KUMAR
PA(HQ)

DINESH KUMAR
PA(HQ)


DO NOT WRITE IN THESE SPACES
 MO NO: 13197
 ED: 29.04.2027

ARCHITECT'S SEAL & SIGNATURE

DLF Home Developers Limited

MARCH :- 2024	Scale :
---------------	---------

Drawing Title: -	Drawing No: -
BASEMENT-01(SOUTH POCKET)	BS-04
UNDER TOWER D E	

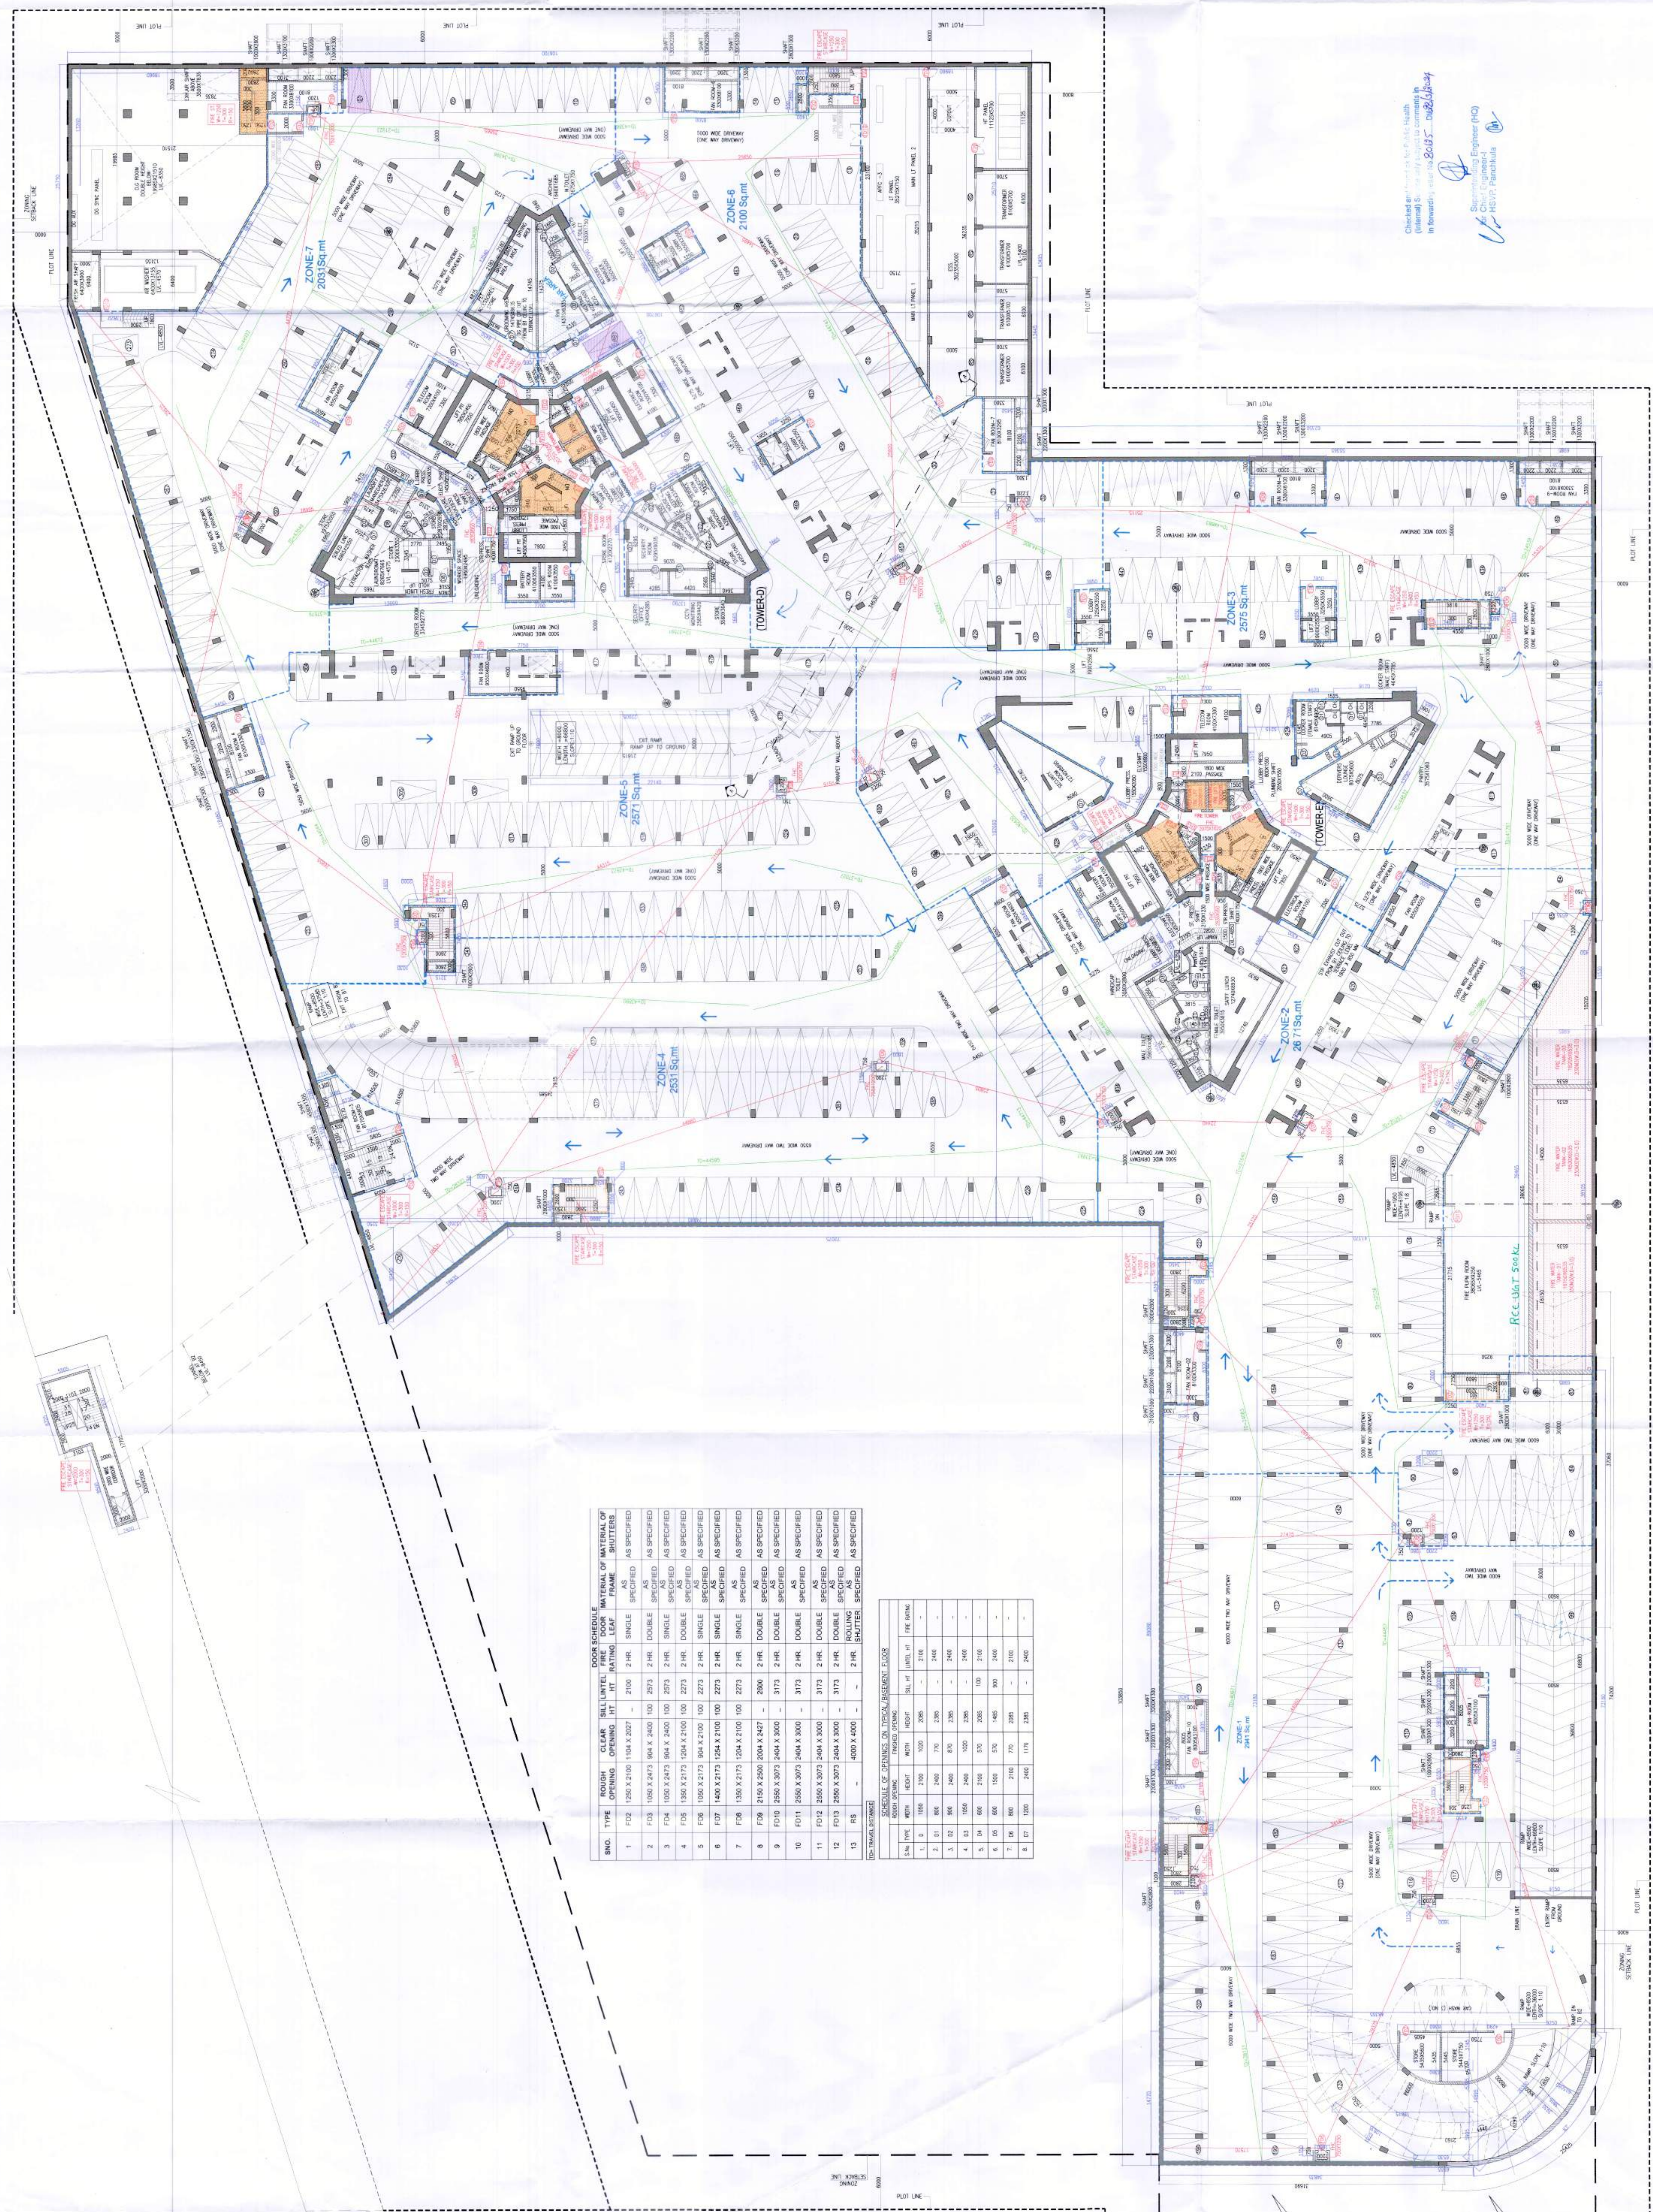

Note :-

1. BUILDINGS WILL BE DESIGNED (STRUCTURES) AS PER PRESENT CODES FOR EARTH QUAKE RESISTANCE.
2. THE BUILDING IS ARTIFICIALLY LIFT AND MECHANICALLY VENTILATED.

TO BE READ WITH:-
MEMO NO: 13197
DATED: 24.04.2024

LEGEND:-

This is a "PROVISIONAL BUILDING PLAN" approved only for the purpose of levying objections from the general public.

ATP(HQ) STP(HQ) STP(G)
BPAAC BPAAC BPAAC
BPAAC BPAAC BPAAC

DDA (T)
MEMBER
BPAAC

ATP(HQ)
BPAAC

PA
BPAAC

ENR
KUMAR
PA(HQ)

PROJECT : THE ARBOUR

REVISED (2nd Revision) BUILDING PLANS OF GROUP HOUSING COLONY AREA MEASURING 25.087 ACRES (LICENCE NO. 123 OF 2012 DATED 20-12-2012 IN SECTOR-83, GURGAON, BEING DEVELOPED BY ARLE BUILDERS & DEVELOPERS PVT. LTD. AND OTHERS IN COLLABORATION WITH DLF HOME DEVELOPERS LTD (EARLIER KNOWN AS DLF NEW GURGAON HOME DEVELOPERS PVT. LTD)

ARCHITECTURE:
ARCOP

ARCOP ASSOCIATES PVT LTD
Plot No. 38B, Sector-32, Institutional Area,
Gurgaon, Haryana, 122001, India
Tel: 91-124-4595500
91-124-4595550
Fax: 91-124-4595550

ASSOCIATE ARCHITECTS

RISIMIS
ARCHITECTS

RSMS ARCHITECTS PVT. LTD.
69, Nore Niwas, Bhawanji Kunj,
(Behind D2), Vasant Kunj,
New Delhi-110070.
Tel: 011-26888616, 26888617
WWW.RSMS-ARCH.COM

ARCHITECT'S SEAL
& SIGNATURE

OWNER'S SEAL
& SIGNATURE

DLF Home Developers Limited
Authorized Signatory

MARCH - 2024, Scale : 1:200
Drawing No. -
AREA CALCULATION OF
BASEMENT (SOUTH POCKET)
UNDER TOWER-02

AREA CALCULATION OF BASEMENT (SOUTH POCKET)									


