


01 BASEMENT PLAN
Scale: 1:200

PARKING SUMMARY	
REQUIRED PARKING FOR ALL APARTMENTS	962
TOTAL NO. OF DWELLING UNITS	491 EGS
PARKING REQUIRED @ 0.5 EGS PER DU	245.5 EGS
OPEN TO SKY PARKING AREA	245.5 EGS
PROPOSED OPEN TO SKY PARKING AREA	245.5 EGS
TOTAL NOS. OF PARKING IN OPEN TO SKY SPACE @ 2800 M. EGS	491 EGS
STILTS PARKING AREA	471 EGS
PROPOSED COVERED PARKING AREA UNDER TOWER A1, A2, A3, A4, A5, A6 (M & P) (MUM)	1006.751 SQ.M
TOTAL NOS. OF PARKING IN COVERED AREA @ 2800 M. EGS	397 EGS
BASEMENT PARKING AREA	397 EGS
PROPOSED COVERED PARKING AREA (BASEMENT)	397 EGS
TOTAL NOS. OF PARKING IN COVERED AREA @ 2800 M. EGS	1852 EGS
TOTAL EGS PROPOSED (OPEN STILTS & BASEMENT)	979 EGS
PARKING PROVIDED IN NUMBERS	
NO. 2 OF STILTS PROVIDED	491
NO. 5	610
NO. 3	770
NO. 4	1910

S. No.	NAME	SHAPE	LENGTH (L)	WIDTH (B)	HEIGHT (H)	FORMULA	AREA	QUANTITY	TOTAL AREA
1	A1	Rectangle	134.575	27.460	-	(L X B)	3695.430	1	3695.430
2	A2	Polygon	27.460	55.885	-	-	591.990	1	591.990
3	A3	Rectangle	27.460	1534.002	-	(L X B)	1534.002	1	1534.002
4	A4	Polygon	80.490	4.950	-	-	17.304	1	17.304
5	A5	Polygon	-	-	-	-	299.882	1	299.882
6	A6	Polygon	-	-	-	-	1.833	1	1.833
1. TOTAL ADDITION								6110.818	6110.818

S. No.	NAME	SHAPE	LENGTH (L)	WIDTH (B)	HEIGHT (H)	FORMULA	AREA	QUANTITY	TOTAL AREA
1	S1	Rectangle	4.000	5.050	-	(L X B)	20.200	1	20.200
2	S2	Rectangle	4.000	5.325	-	(L X B)	21.300	1	21.300
3	S3	Rectangle	4.000	5.325	-	(L X B)	21.300	1	21.300
4	S4	Rectangle	2.400	2.200	-	(L X B)	5.280	1	5.280
5	S5	Rectangle	3.825	6.500	-	(L X B)	24.863	1	24.863
6	S6	Rectangle	4.000	4.000	-	(L X B)	16.000	1	16.000
1. TOTAL ADDITION								104.743	104.743
ADDITION (X1) - DEDUCTION (Y1)								6004.072	6004.072

02 BASEMENT PARKING AREA DIAGRAM
Scale: 1:400

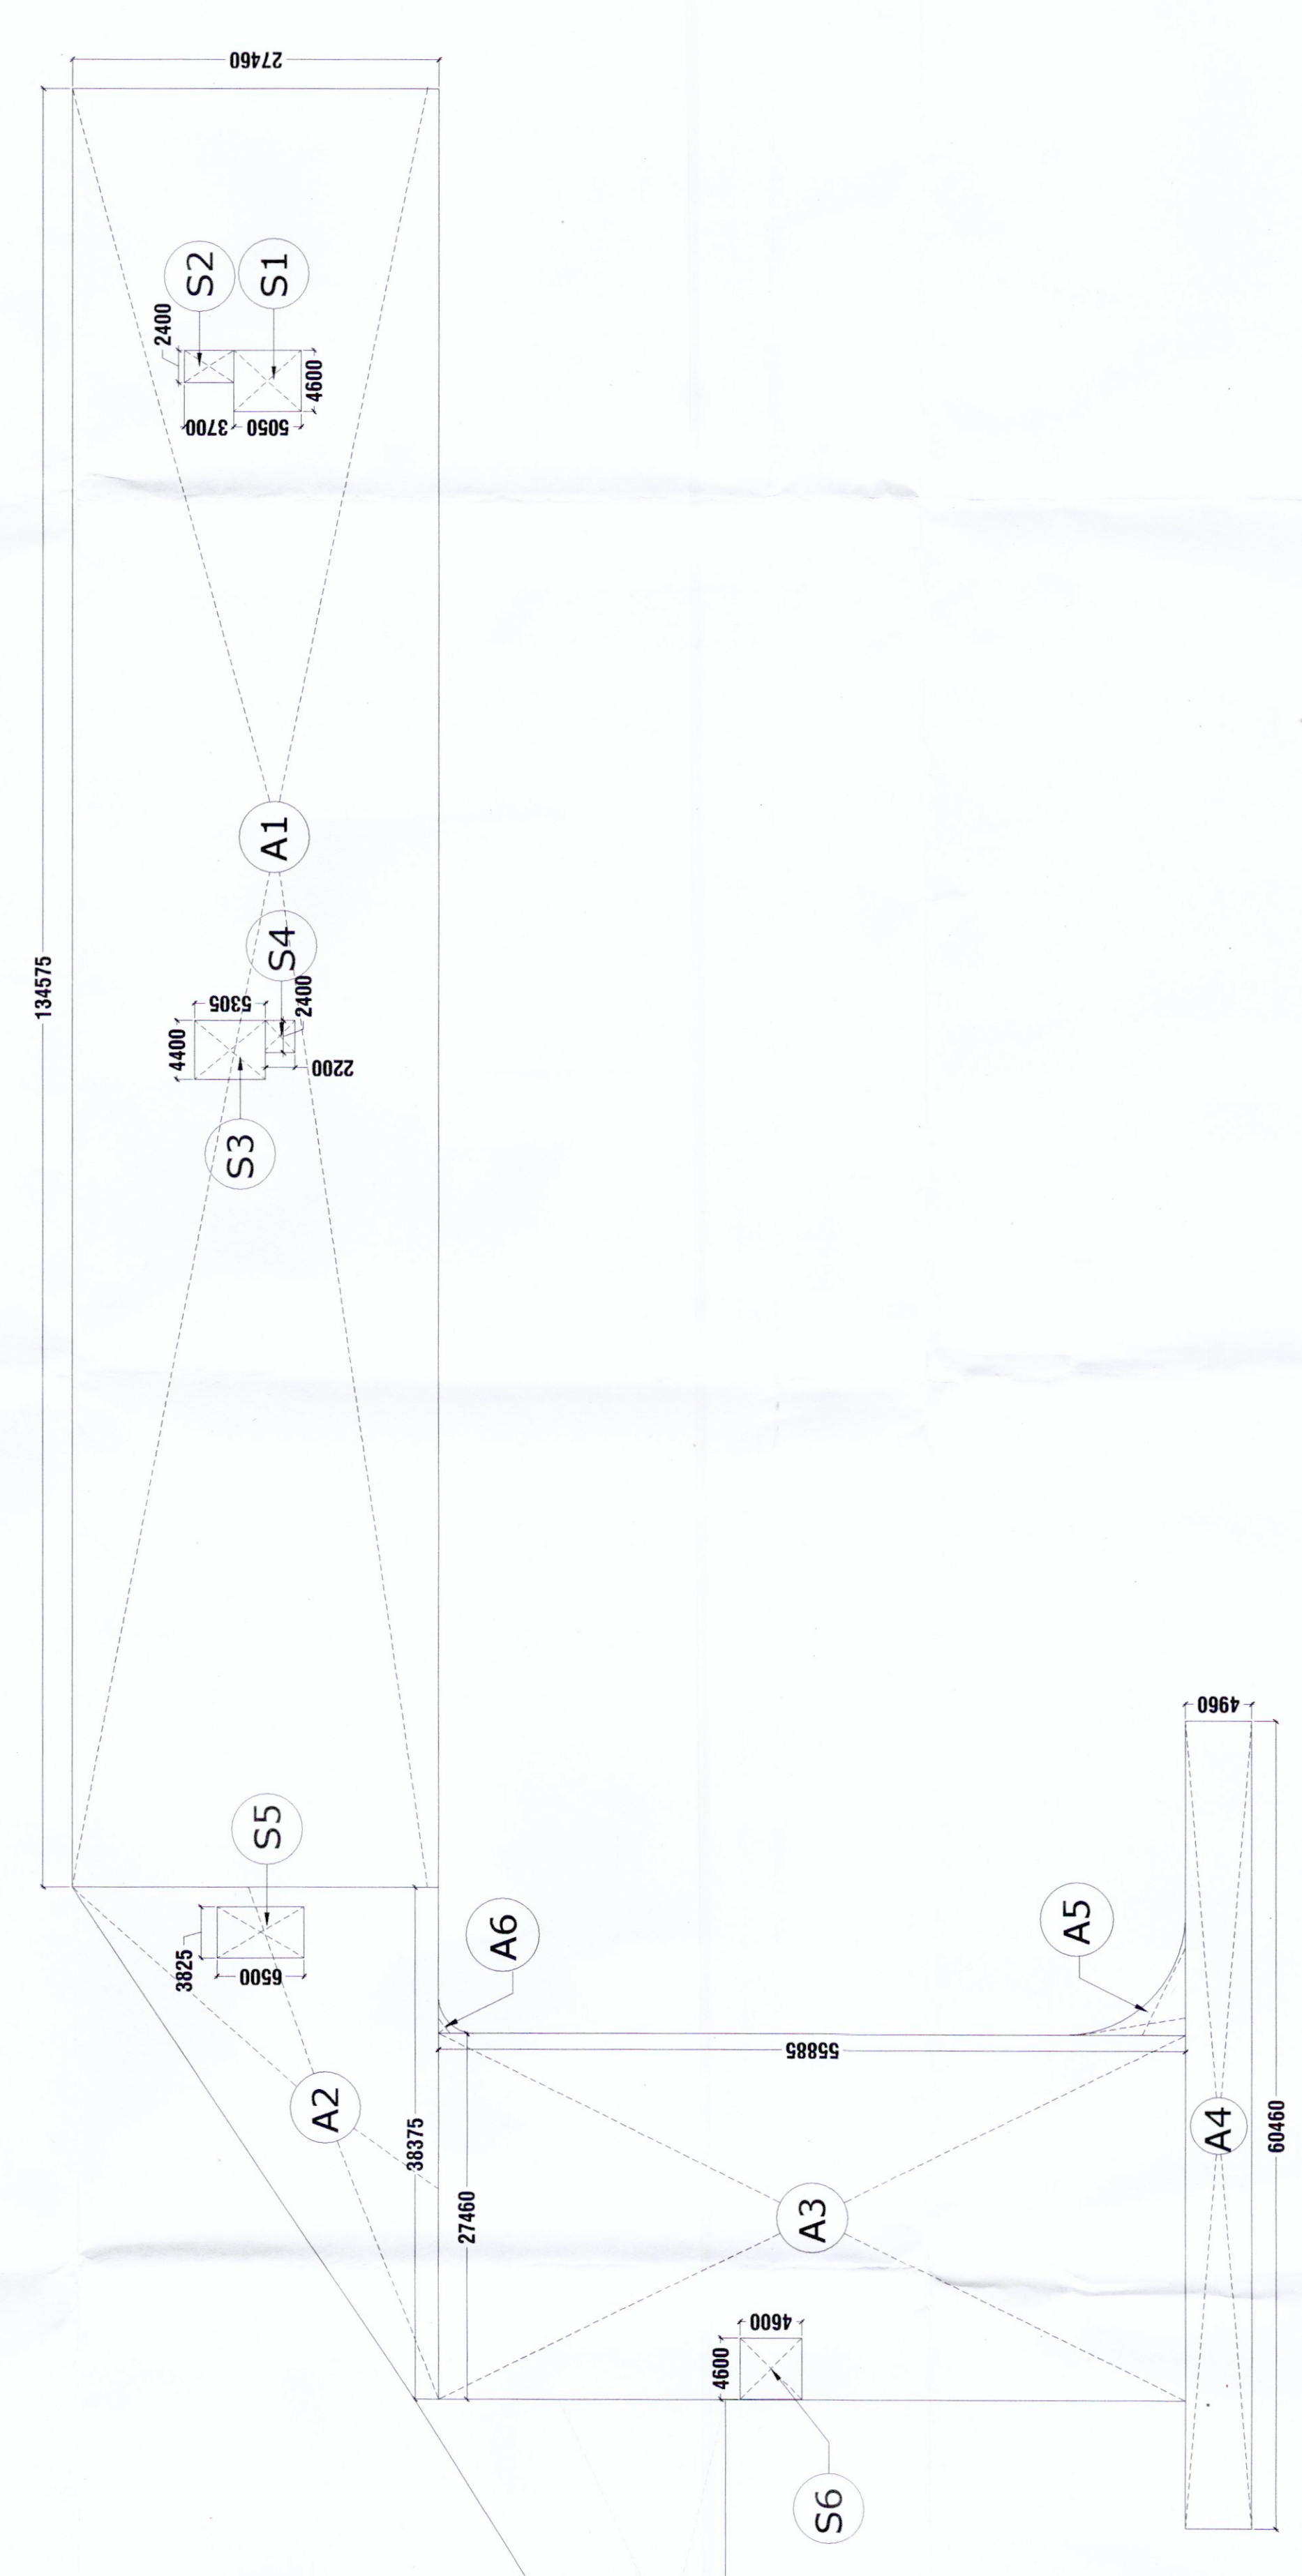

PRINCIPAL ARCHITECT:
DESIGN FORUM INTERNATIONAL
K-47 WALKER COLONY NEW DELHI-110048
PHONE NO. 011-46594000

CLIENT:
M/S. BLOSSOM PVT. LTD.

PROJECT:
PROPOSED BUILDING PLANS OF AFFORDABLE GROUP HOUSING COLONY AMBASING 6.875 ACRES DEVELOPED IN VILLAGE HASARU, SECTOR B&C GURUGRAM BY M/S. BLOSSOM PROPERTIES PVT. LTD. AND OTHER LAND OWNERS IN COLLABORATION WITH M/S. MAHRA HOMES PVT. LTD.

DRAWING TITLE:
BASEMENT PLAN & AREA DIAGRAM OF PARKING

SHEET NO. **04**
SCALE: 1:200
DATE: 24.02.2022

PROPOSED STP
MEMBER
DATE: 24.02.2022

DDA (T) MEMBER
DATE: 24.02.2022

APPROVED STP
DATE: 24.02.2022