



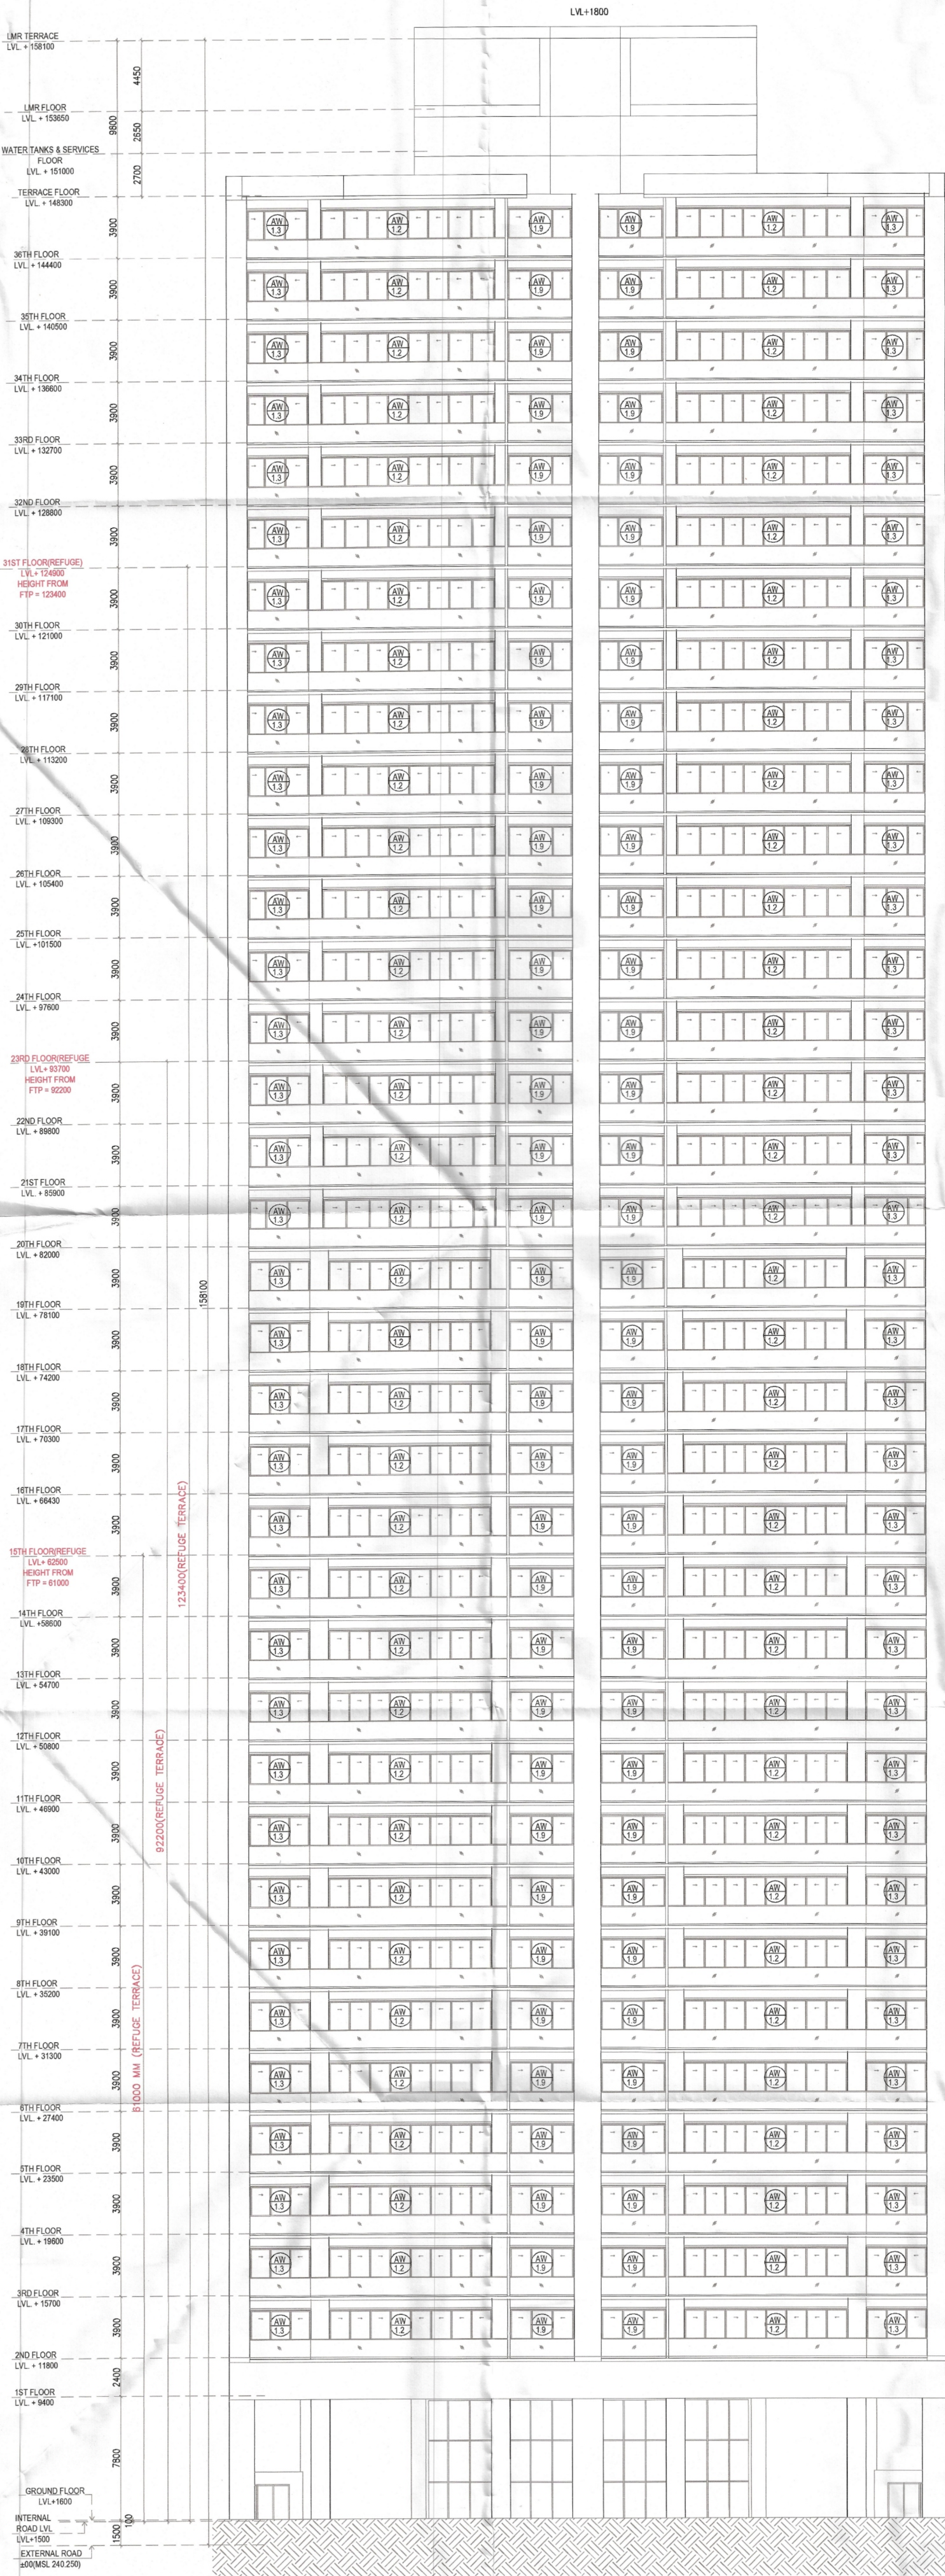

TOWER-G
ELEVATION -1

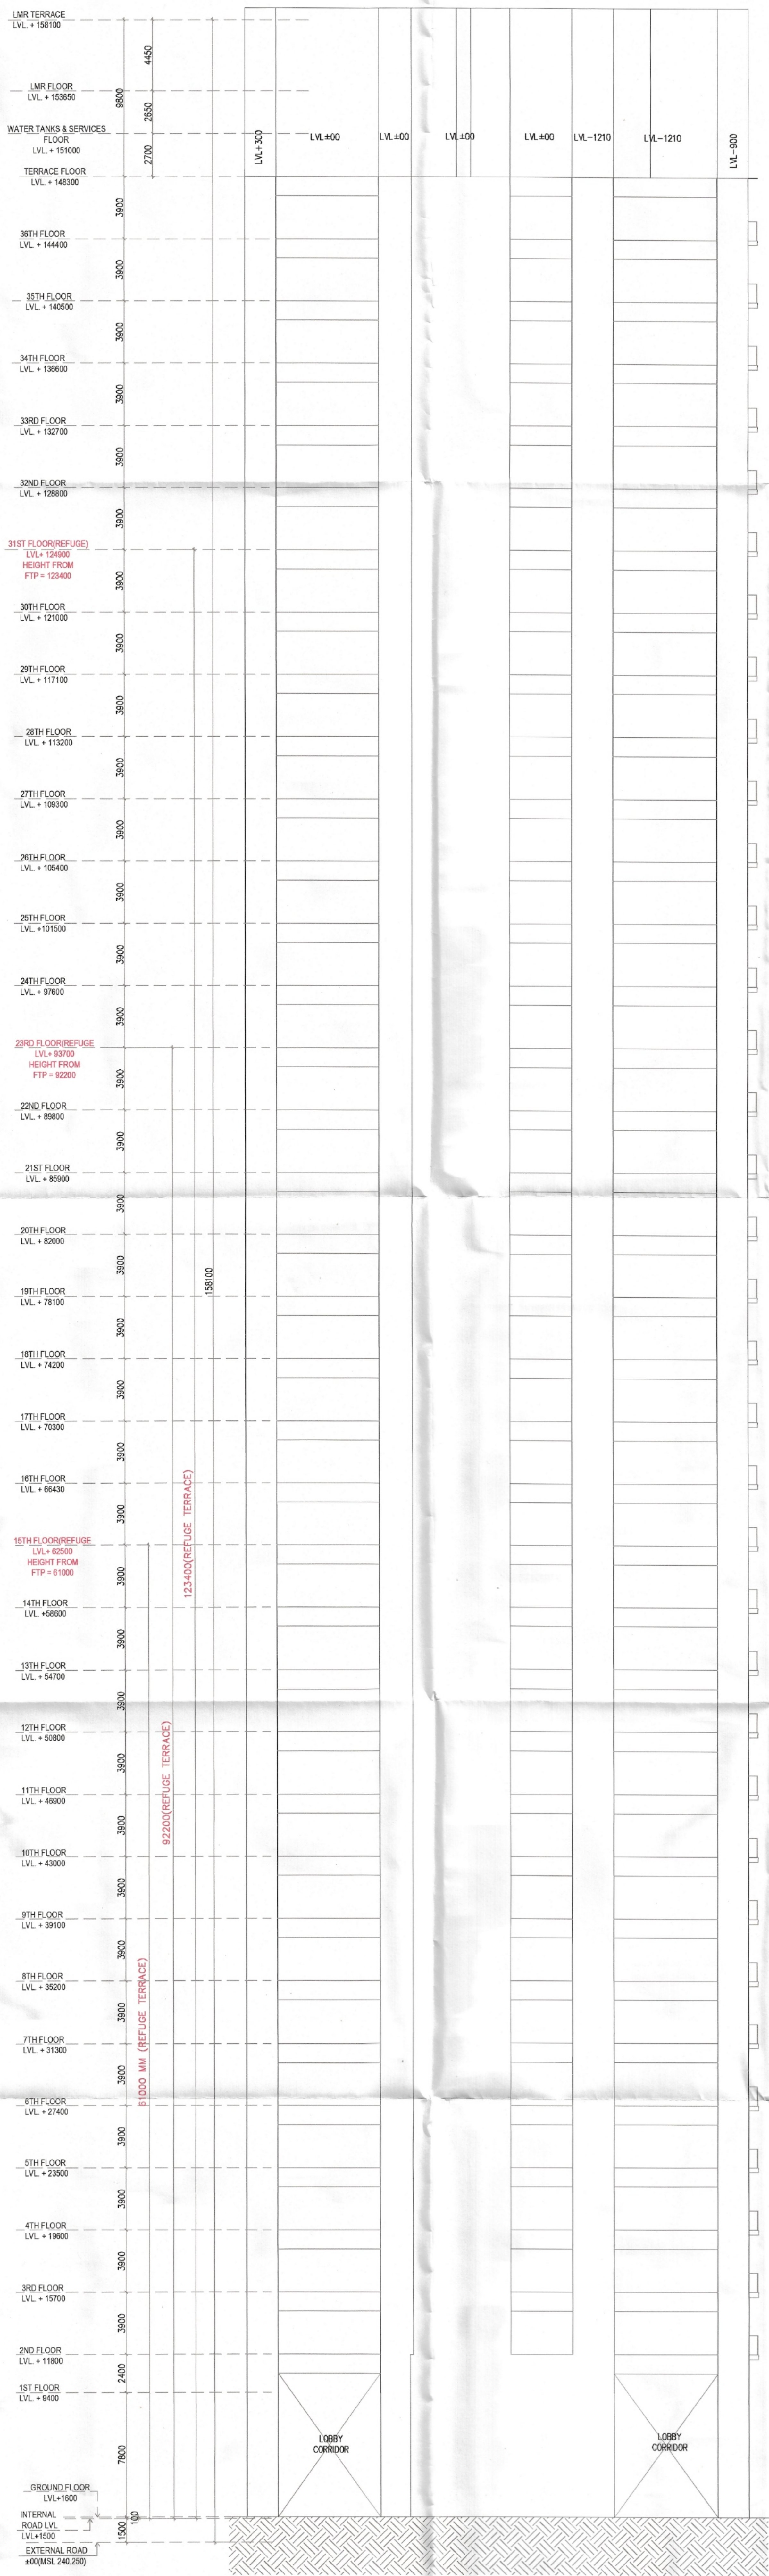

TOWER-G
ELEVATION -3

- Note :-
1. BUILDING HAS AUTOMATIC SPRINKLER SYSTEM WHEREVER REQUIRED BY NBC.
 2. BUILDING WILL BE DESIGNED (STRUCTURES) AS PER RELEVANT IS CODES FOR EARTH QUAKE RESISTANCE.
 3. ALL TOILET & KITCHEN HAVE PERMANENT VENTILATION /EXHAUST
 4. ALL BUILDINGS ARE NATURALLY VENTILATED AND WHERE EVER REQUIRED MECHANICAL VENTILATION IS PROPOSED WITH 100% POWER BACKUP.

Project

PROPOSED BUILDING PLAN OF MIXED LAND USE COLONY (95% RESIDENTIAL & 5% COMMERCIAL) UNDER TOD POLICY AREA MEASURING 14.81875 ACRES (LICENCE NO. 69 OF 2025 DATED 12.05.2025) IN SECTOR-58, GURUGRAM BEING DEVELOPED BY OBEROI REALTY LIMITED.

Client

OBEROI REALTY LIMITED
Commerz 3rd Floor, International Business Park, Oberoi Garden City, Off Western Express Highway, Goregaon East, Mumbai 400063, India.

Architects:

PARK + ASSOCIATES
200, Braddell Road Block D
05-51 bca braddell campus
Singapore 579700
T: +65 6282 0604
www.parkassociates.com.sg

Associate Architects:



SBA Design N Code LLP
Architecture Codes Interiors
(Formerly known as **RSMIS**)
Plot no. 10 A&B, Bhawani Kunj,
Behind D2, Vasant Kunj,
New Delhi-110070.
Mob.: 9810791652, 9811077209

ARCHITECT'S SEAL & SIGNATURE

OWNER'S SEAL & SIGNATURE

JAN-2026
Scale : 1:150
Drawing Title:-
ELEVATION-1 & 3
TOWER-G

93
Drawing No:-
EG-01
OBEROI
03-06.05.26