
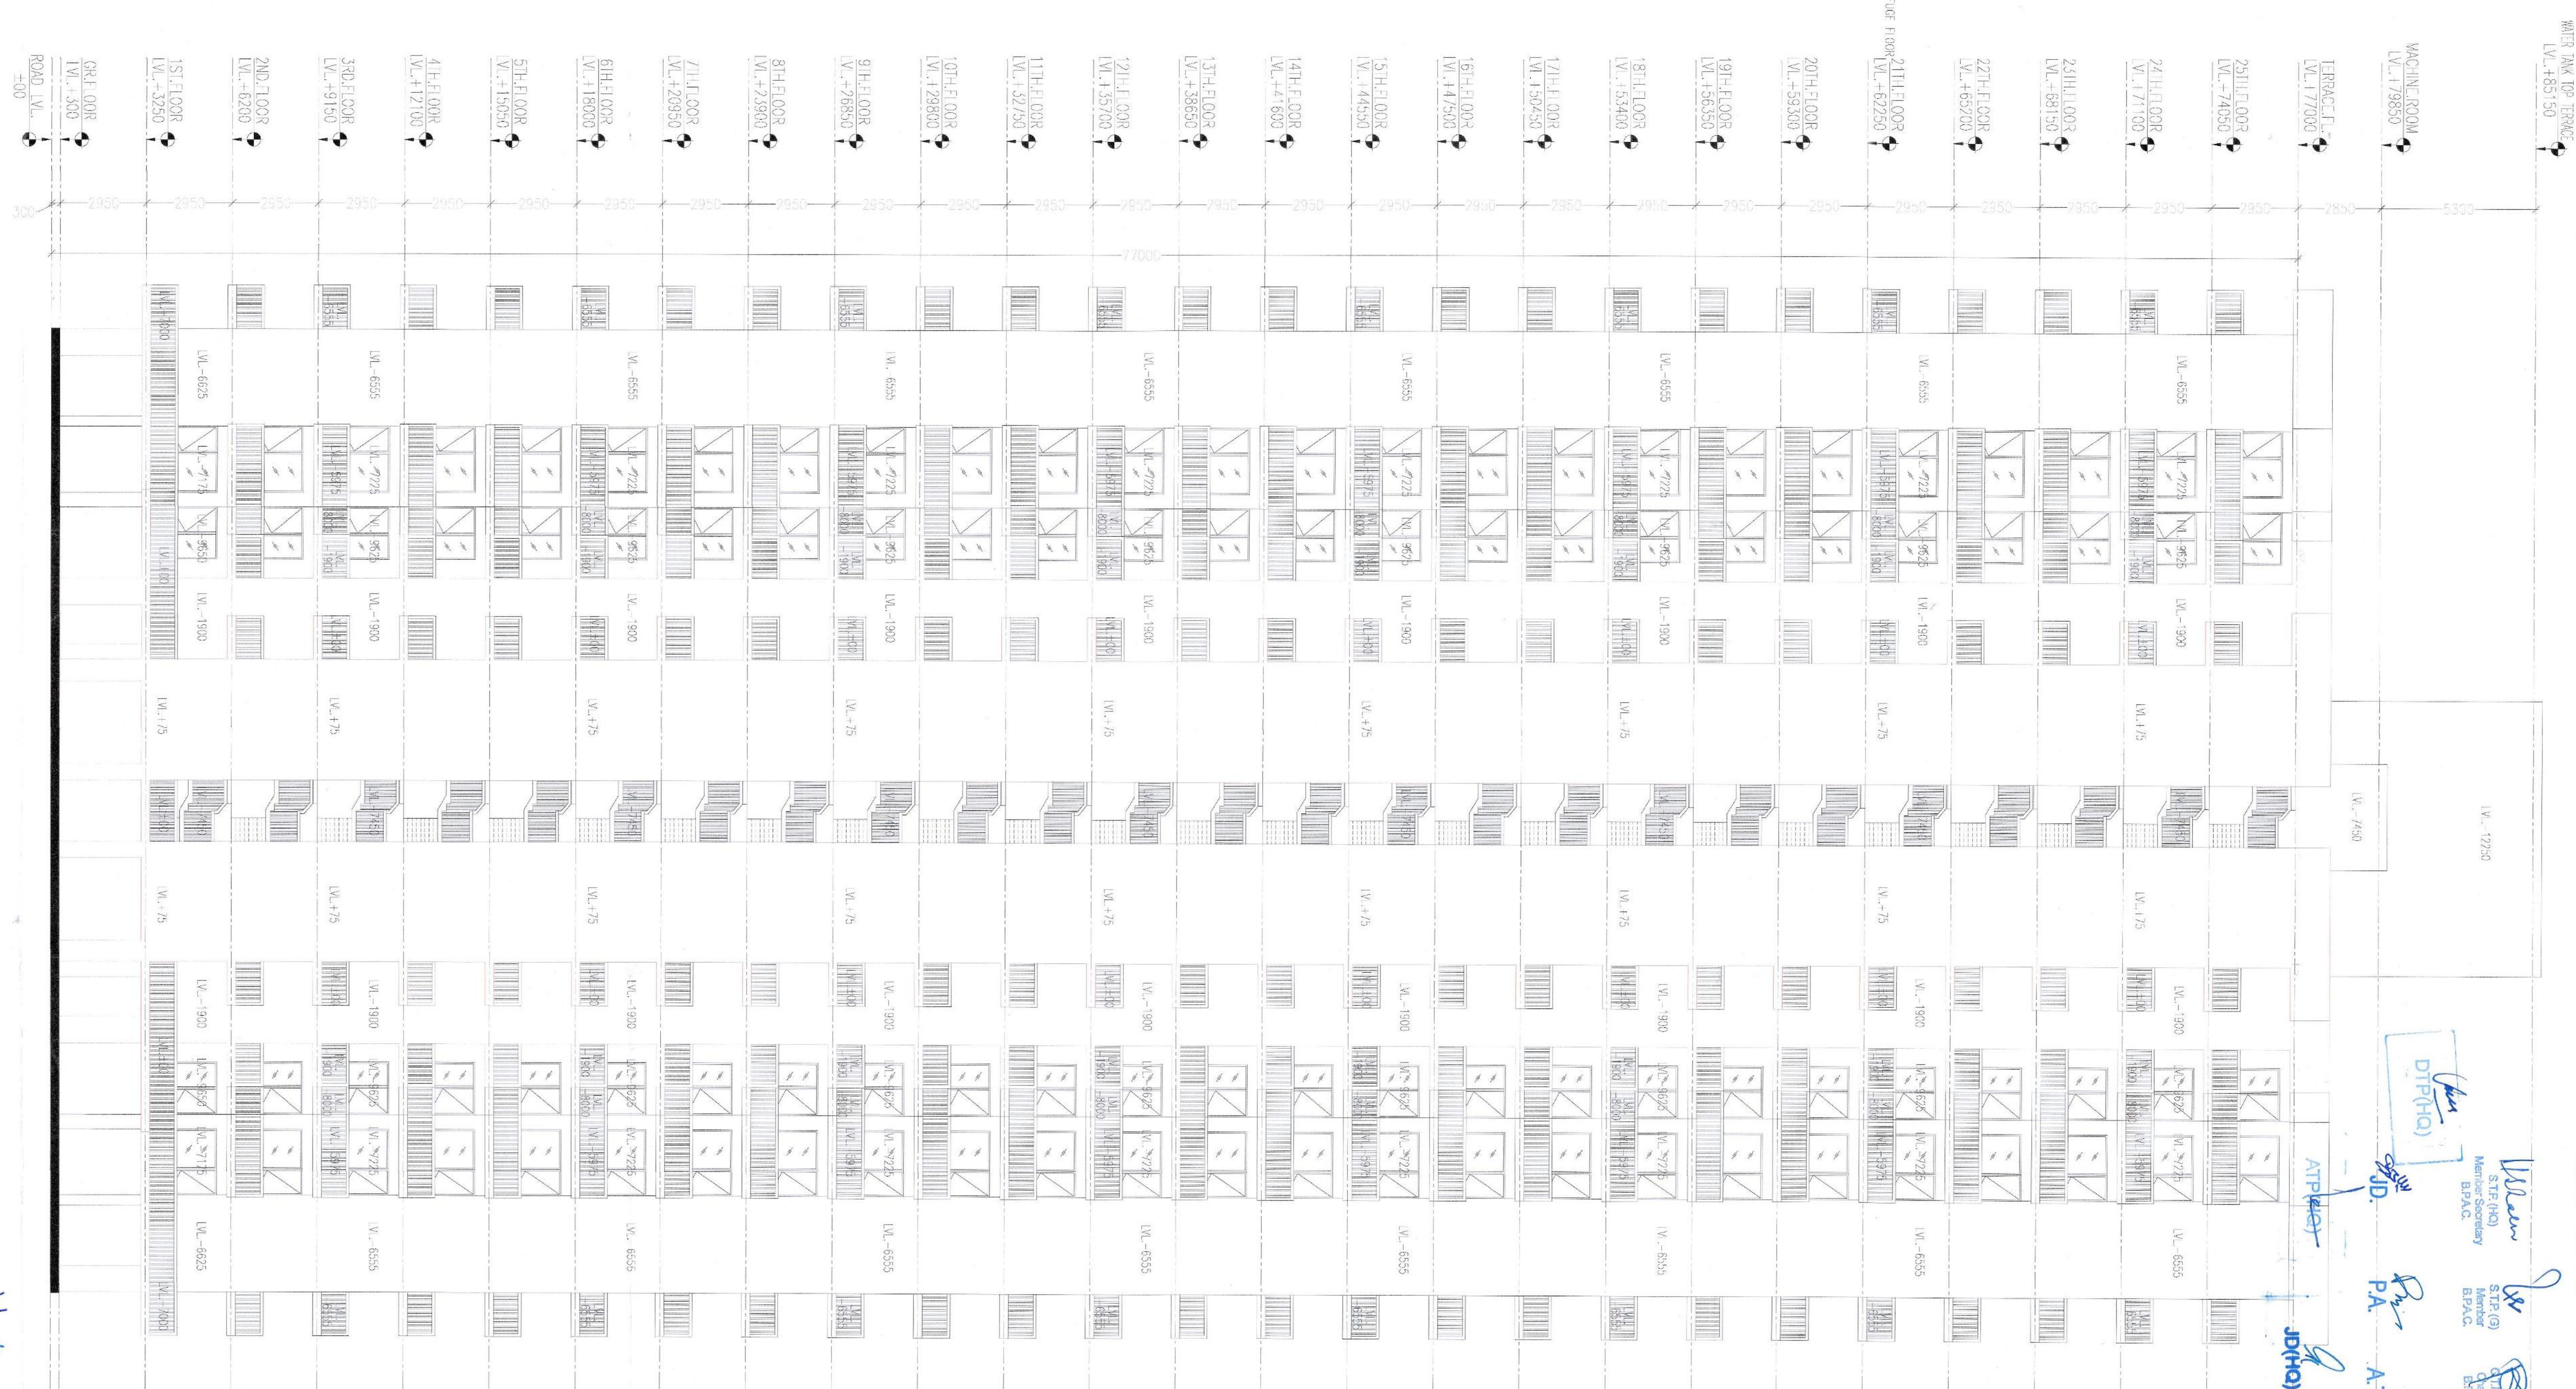
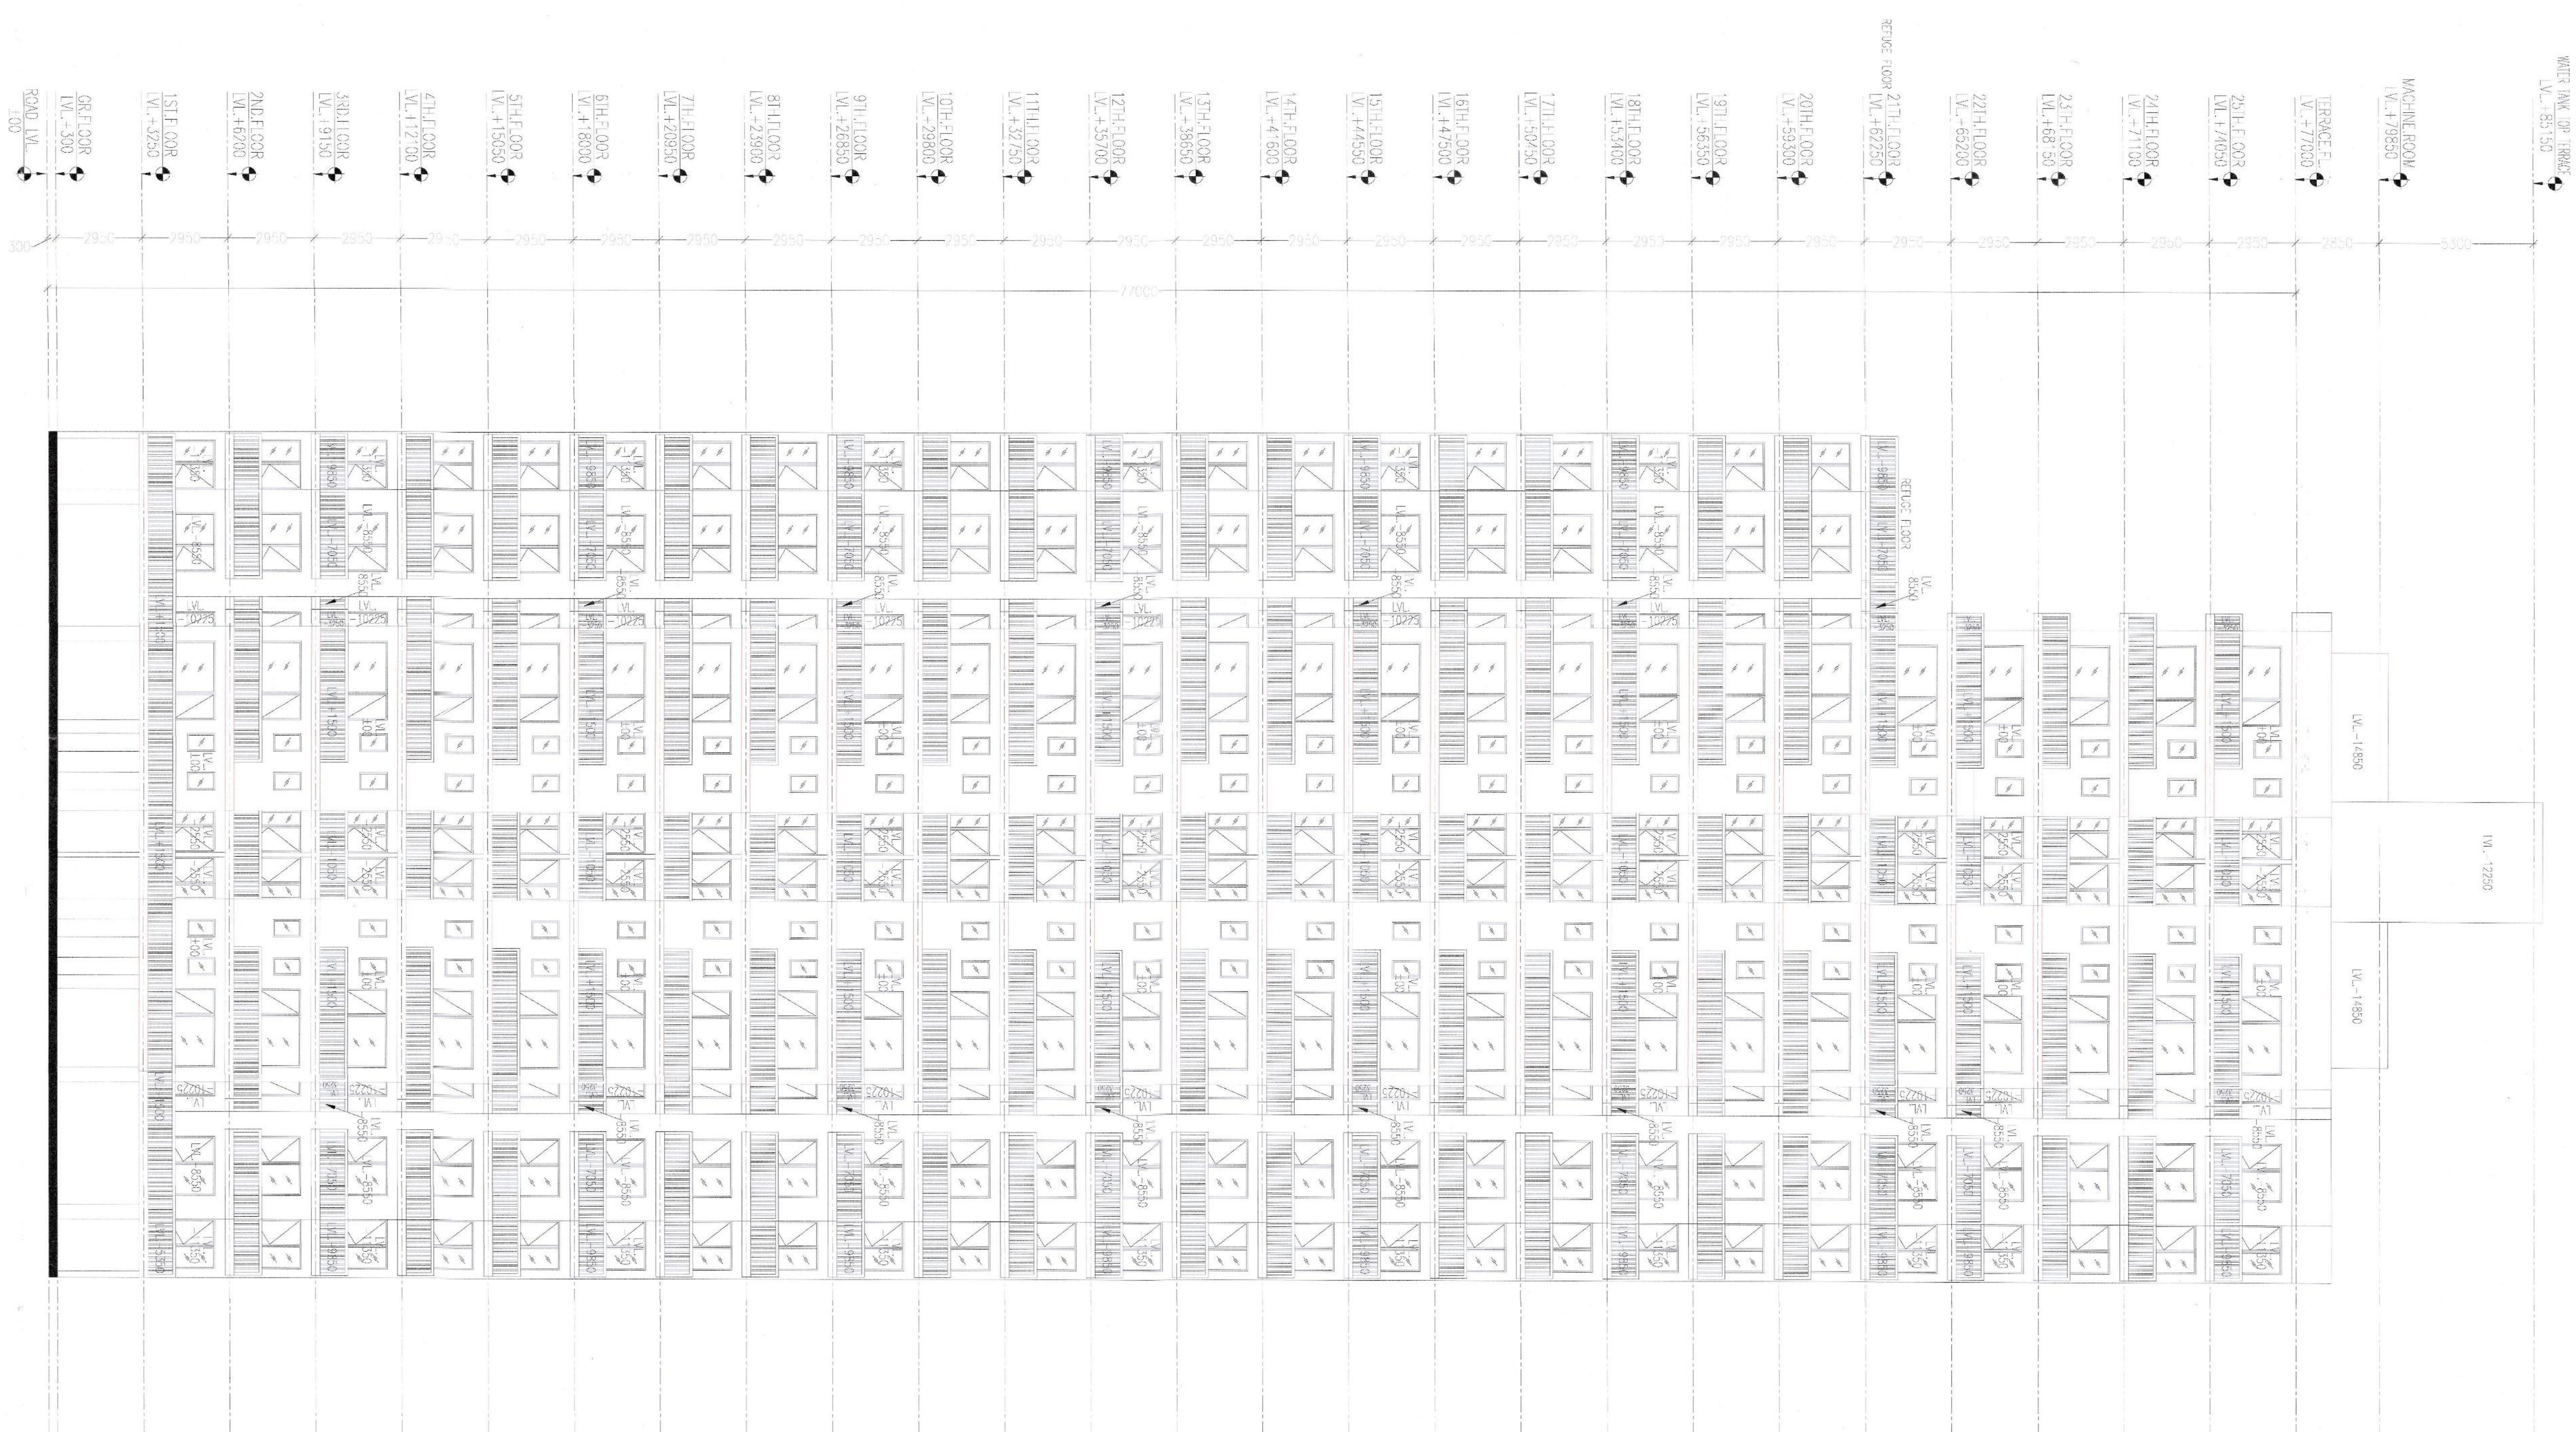


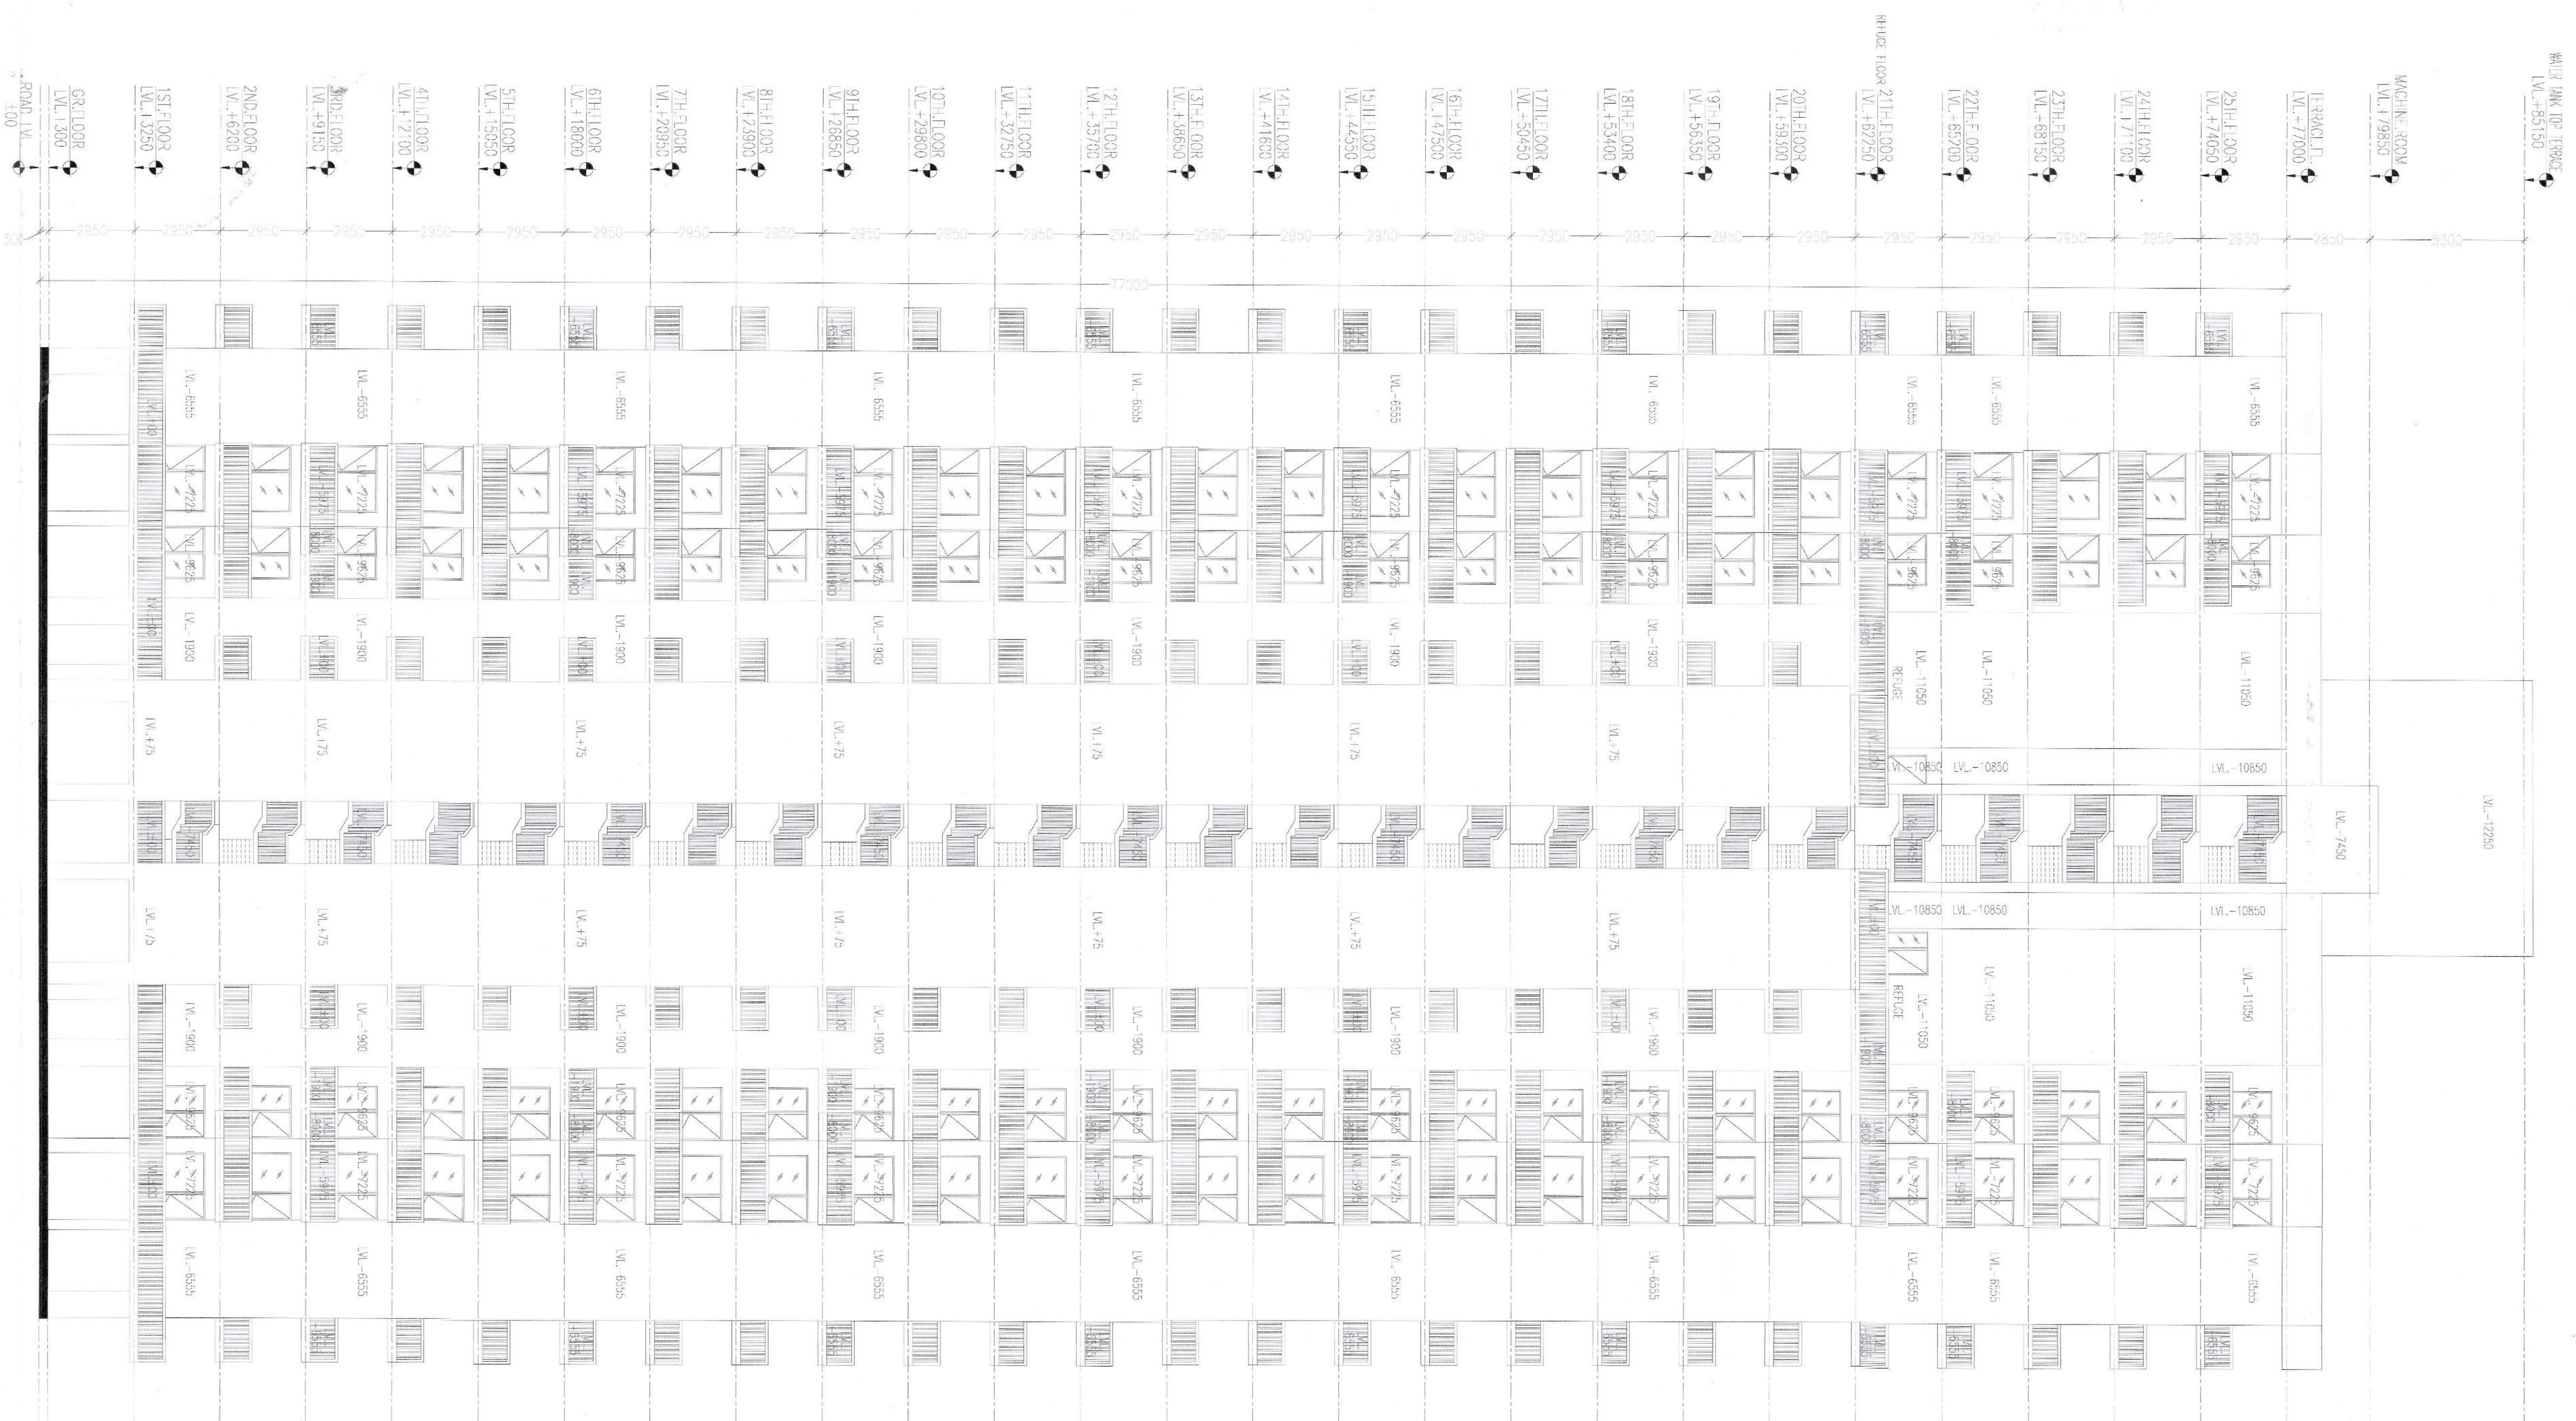

SANCTIONED
 TO BE READ WITH THIS OFFICE
 MEMORANDUM WITH THIS OFFICE
 DATED: 09-04-26
 DATE: 09-04-26

~~This is a PROVISIONAL BUILDING PLAN approved only for the purpose of inviting Collections from the general public.~~

W. Allen
S.T.P. (H)
Member Secretary
B.P.A.C.

W. Allen
S.T.P. (G)
Member
B.P.A.C.

W. Allen
S.T.P. (H)
Member
B.P.A.C.

JD. P.A. A.T.P.

JB (Hq)



9595 (W.) - 6555

5558--N

LM-6033

10. 6655

1000

FSO, (Hq)
Member
BPAAC

ELEVATIONS

[illegible]