


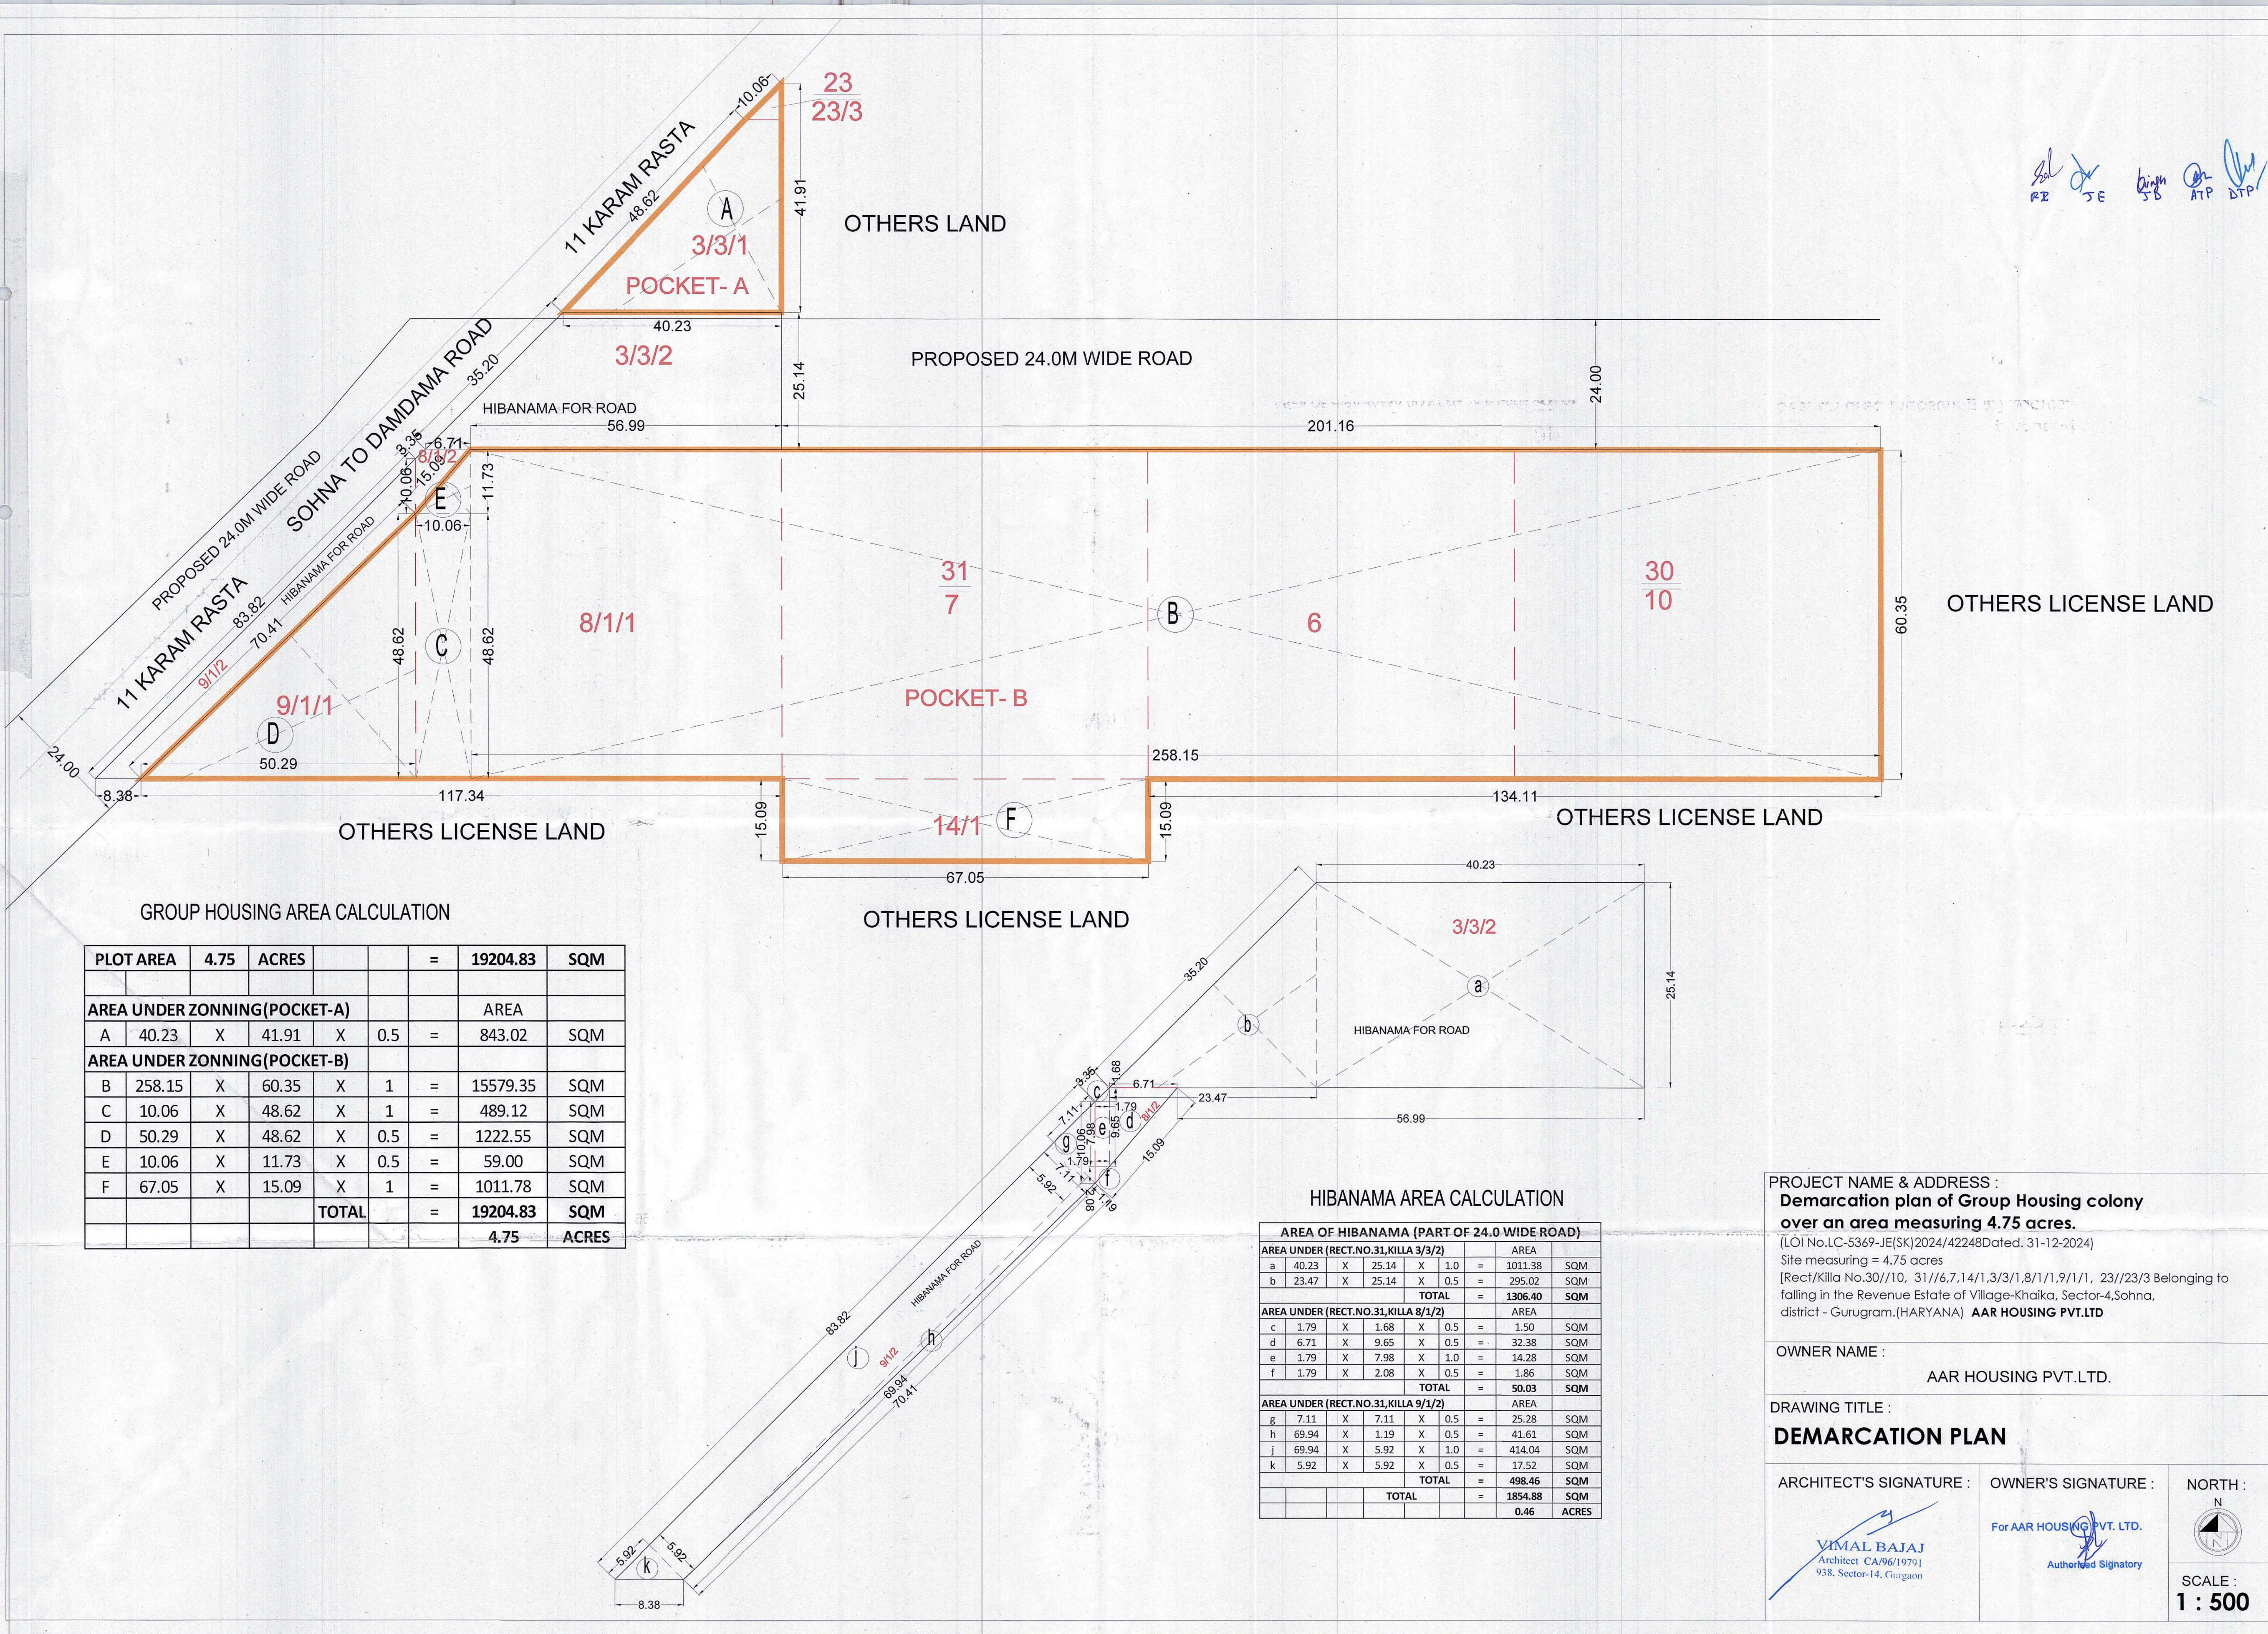

GROUP HOUSING AREA CALCULATION

PLOT AREA	4.75	ACRES			=	19204.83	SQM
AREA UNDER ZONNING(POCKET-A)							AREA
A	40.23	X	41.91	X	0.5	=	843.02 SQM
AREA UNDER ZONNING(POCKET-B)							
B	258.15	X	60.35	X	1	=	15579.35 SQM
C	10.06	X	48.62	X	1	=	489.12 SQM
D	50.29	X	48.62	X	0.5	=	1222.55 SQM
E	10.06	X	11.73	X	0.5	=	59.00 SQM
F	67.05	X	15.09	X	1	=	1011.78 SQM
TOTAL						=	19204.83 SQM
							4.75 ACRES

HIBANAMA AREA CALCULATION

AREA OF HIBANAMA (PART OF 24.0 WIDE ROAD)							AREA
AREA UNDER (RECT.NO.31,KILLA 3/3/2)							
a	40.23	X	25.14	X	1.0	=	1011.38 SQM
b	23.47	X	25.14	X	0.5	=	295.02 SQM
TOTAL							1306.40 SQM
AREA UNDER (RECT.NO.31,KILLA 8/1/2)							AREA
c	1.79	X	1.68	X	0.5	=	1.50 SQM
d	6.71	X	9.65	X	0.5	=	32.38 SQM
e	1.79	X	7.98	X	1.0	=	14.28 SQM
f	1.79	X	2.08	X	0.5	=	1.86 SQM
TOTAL							50.03 SQM
AREA UNDER (RECT.NO.31,KILLA 9/1/2)							AREA
g	7.11	X	7.11	X	0.5	=	25.28 SQM
h	69.94	X	1.19	X	0.5	=	41.61 SQM
j	69.94	X	5.92	X	1.0	=	414.04 SQM
k	5.92	X	5.92	X	0.5	=	17.52 SQM
TOTAL							498.46 SQM
TOTAL							1854.88 SQM
							0.46 ACRES

PROJECT NAME & ADDRESS :
Demarcation plan of Group Housing colony over an area measuring 4.75 acres.
(LOI No.LC-5369-JE(SK)2024/42248Dated. 31-12-2024)
Site measuring = 4.75 acres
[Rect/Killa No.30//10, 31//6,7,14/1.3/3/1,8/1/1, 23//23/3 Belonging to falling in the Revenue Estate of Village-Khaika, Sector-4,Sohna, district - Gurugram.(HARYANA) **AAR HOUSING PVT.LTD**

OWNER NAME :
AAR HOUSING PVT.LTD.

DRAWING TITLE :
DEMARCATION PLAN

ARCHITECT'S SIGNATURE :

VIMAL BAJAJ
Architect CA/96/19791
938, Sector-14, Gurgaon

OWNER'S SIGNATURE :

For **AAR HOUSING PVT. LTD.**
Authorized Signatory

NORTH :



SCALE :
1 : 500