







DESCRIPTION	F.A.R.	NON F.A.R.	B.U.A.	No. of Floors	Total F.A.R.	Total Non F.A.R.	Total B.U.A.
GROUND FLOOR	175.007	492.242	548.249	1.000	175.007	492.242	548.249
TYPICAL FLOOR	422.846	112.774	495.029	1.000	422.846	112.774	495.029
TERACE LEVEL	0.000	0.000	0.000	1.000	0.000	0.000	0.000
TOTAL		605.016	1043.278		605.016	605.016	1043.278

DESCRIPTION	LENGTH (m)	BREADTH (m)	AREA (sqm)	NO. OF FIGURES	TOTAL AREA (sqm)
Area of rectangle A1	34.246	14.000	479.454	1	479.454
TOTAL OF ALL GROSS ADDITIONS 'A'					479.454


DESCRIPTION	LENGTH (m)	BREADTH (m)	AREA (sqm)	NO. OF FIGURES	TOTAL AREA (sqm)
Area of rectangle S1	3.300	2.660	8.778	1	8.778
Area of rectangle S2	1.950	3.040	5.928	1	5.928
Area of rectangle S3	1.155	2.160	2.472	1	2.472
Area of rectangle S4	3.300	6.100	20.130	1	20.130
Area of rectangle S5	3.300	6.100	20.130	1	20.130
Area of rectangle S6	3.155	6.100	19.307	1	19.307
TOTAL OF ALL DEDUCTIONS 'S'					87.765
TOTAL NET AREA OF FOURTH FLOOR - A & S (C)					391.689

DESCRIPTION	LENGTH (m)	BREADTH (m)	AREA (sqm)	NO. OF FIGURES	TOTAL AREA (sqm)
Area of rectangle N1	0.250	1.750	0.438	3	1.313
Area of rectangle N2	0.250	1.750	0.438	3	1.313
Area of rectangle N3	0.250	1.750	0.438	3	1.313
Area of rectangle N4	0.225	0.150	0.034	1	0.034
Area of rectangle N5	3.300	6.100	20.130	1	20.130
Area of rectangle N6	3.155	6.100	19.307	1	19.307
Area of rectangle N7	2.900	1.450	4.205	1	4.205
Area of rectangle N8	3.405	1.450	4.937	1	4.937
Area of rectangle N9	0.250	0.800	0.200	3	0.600
TOTAL OF ALL NON FAR (D)					52.822
TOTAL NET AREA OF FOURTH FLOOR - CD					338.867


DESCRIPTION	LENGTH (m)	BREADTH (m)	AREA (sqm)	NO. OF FIGURES	TOTAL AREA (sqm)
TOTAL OF ALL ADDITIONS 'A'					205.222
TOTAL NET FAR AREA 'A'					205.222

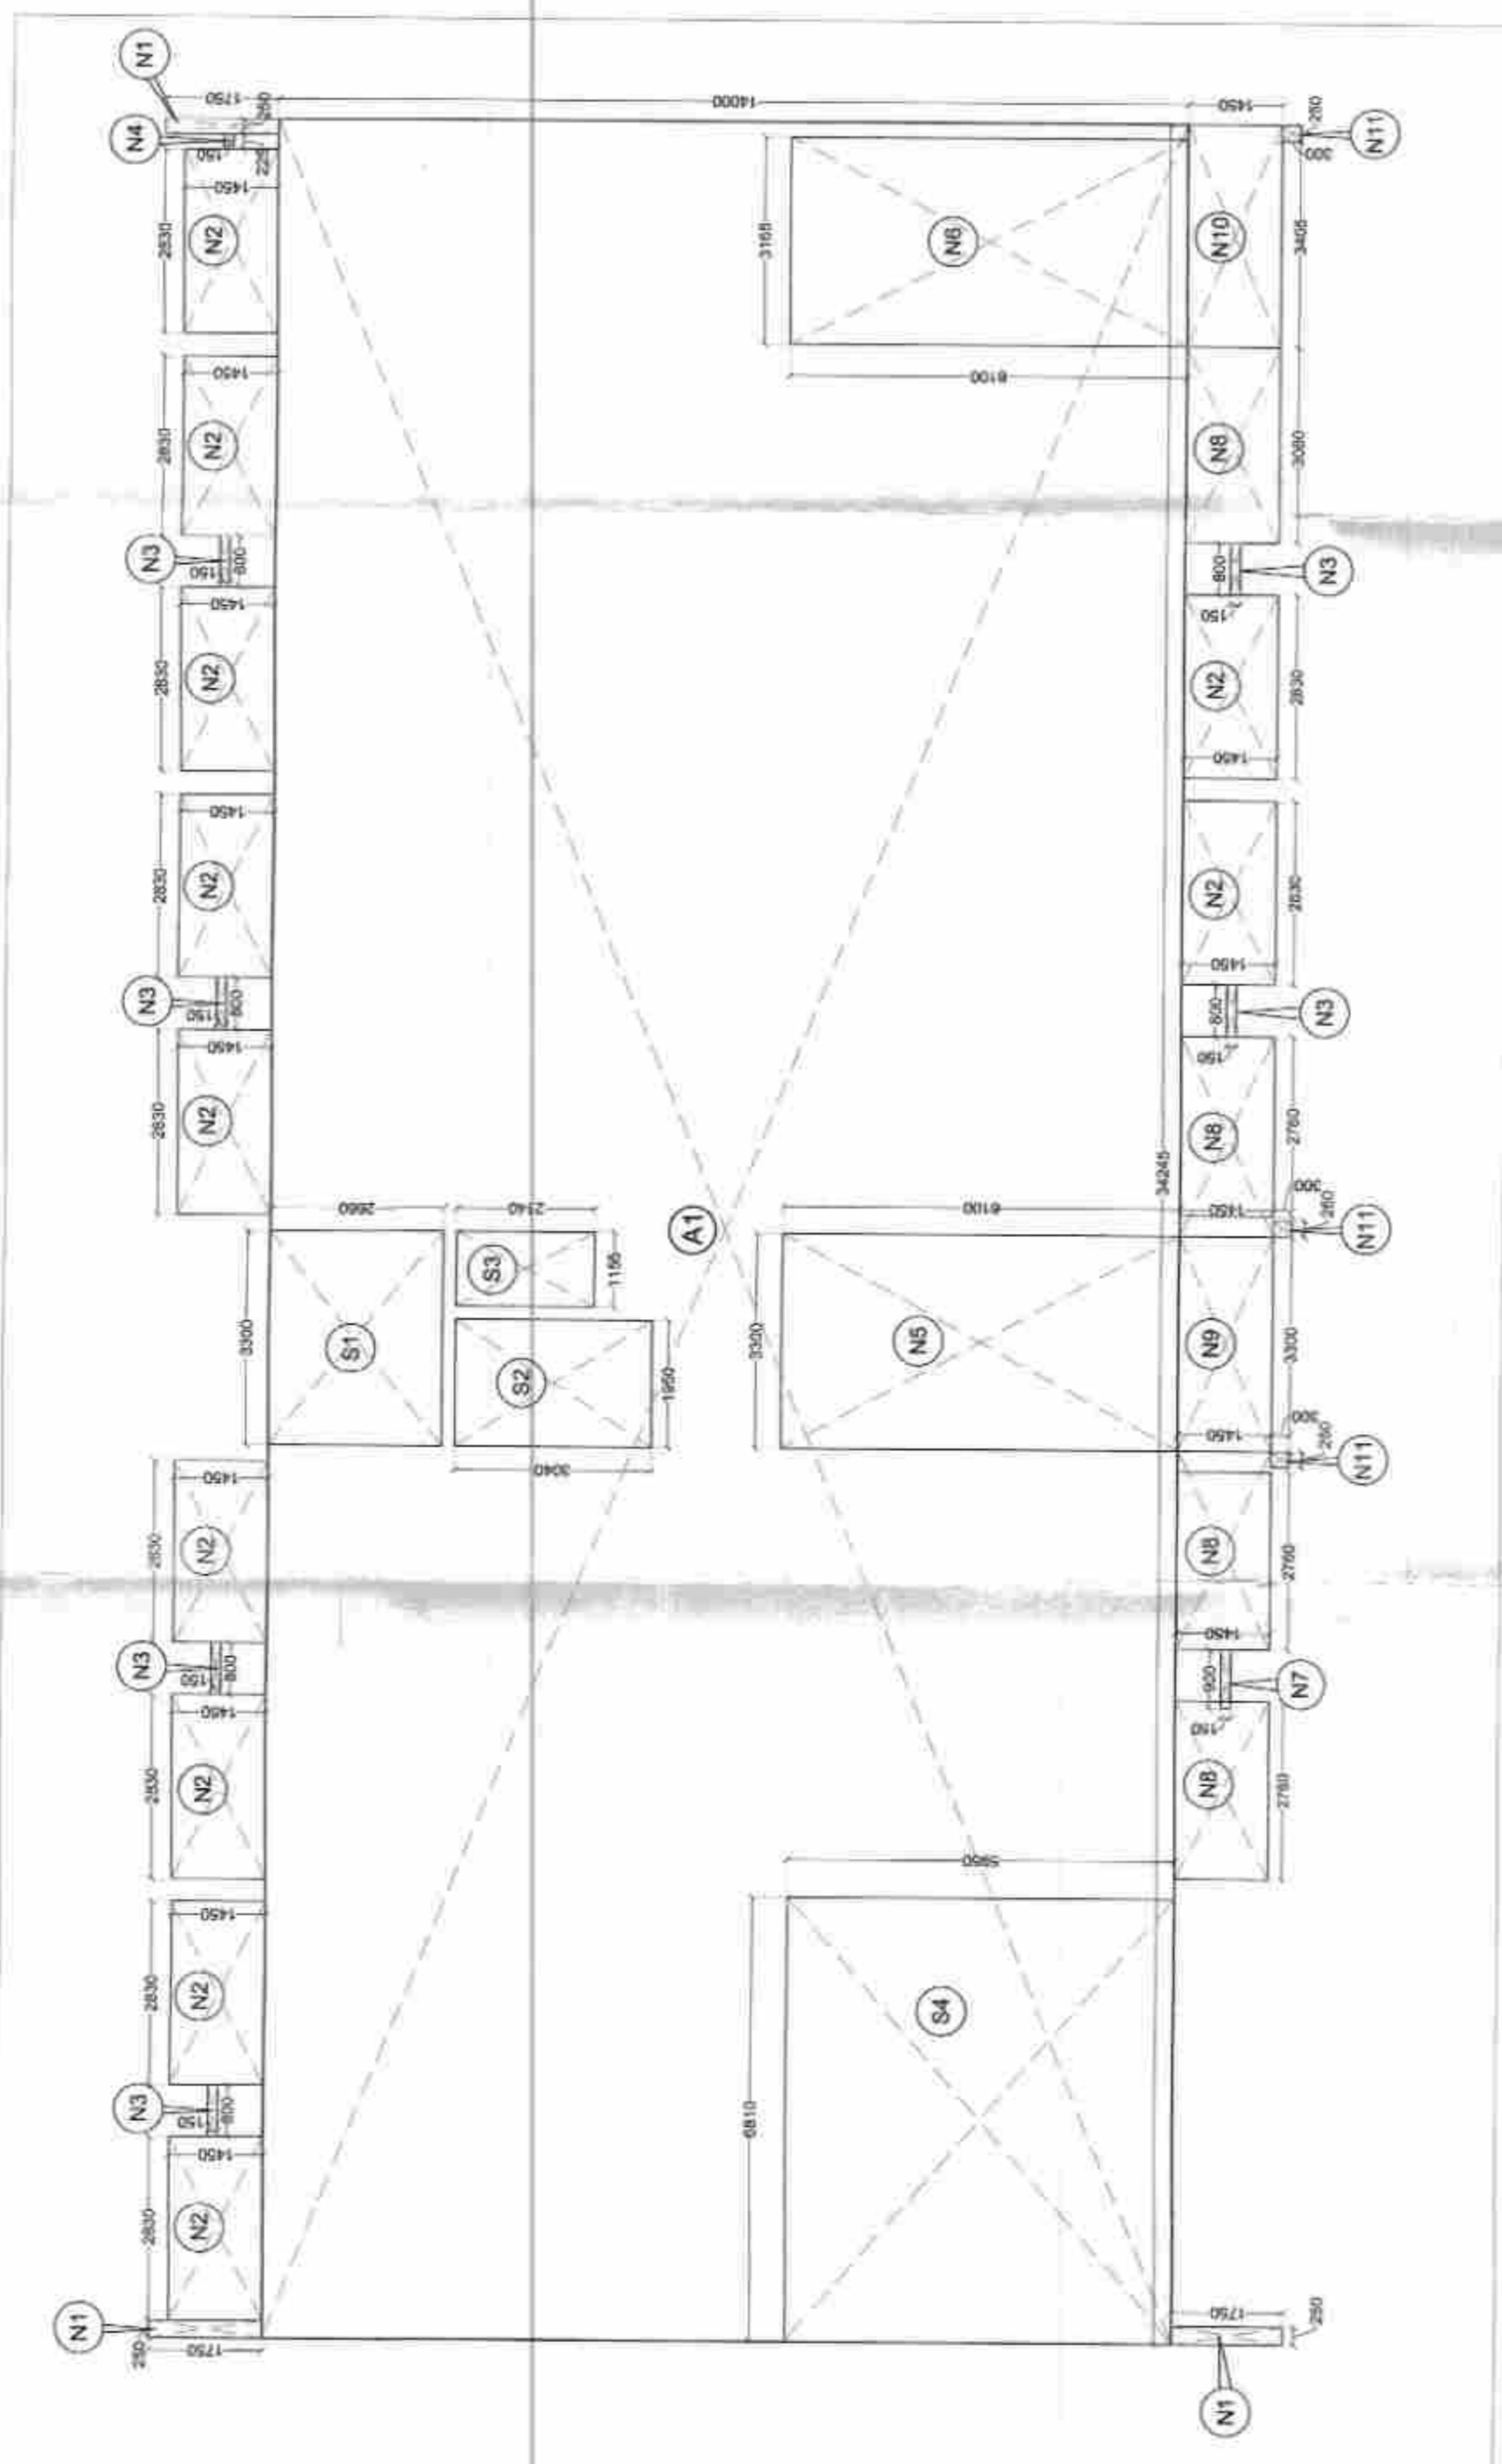


9 EWS- FOURTH FLOOR PLAN
1:100

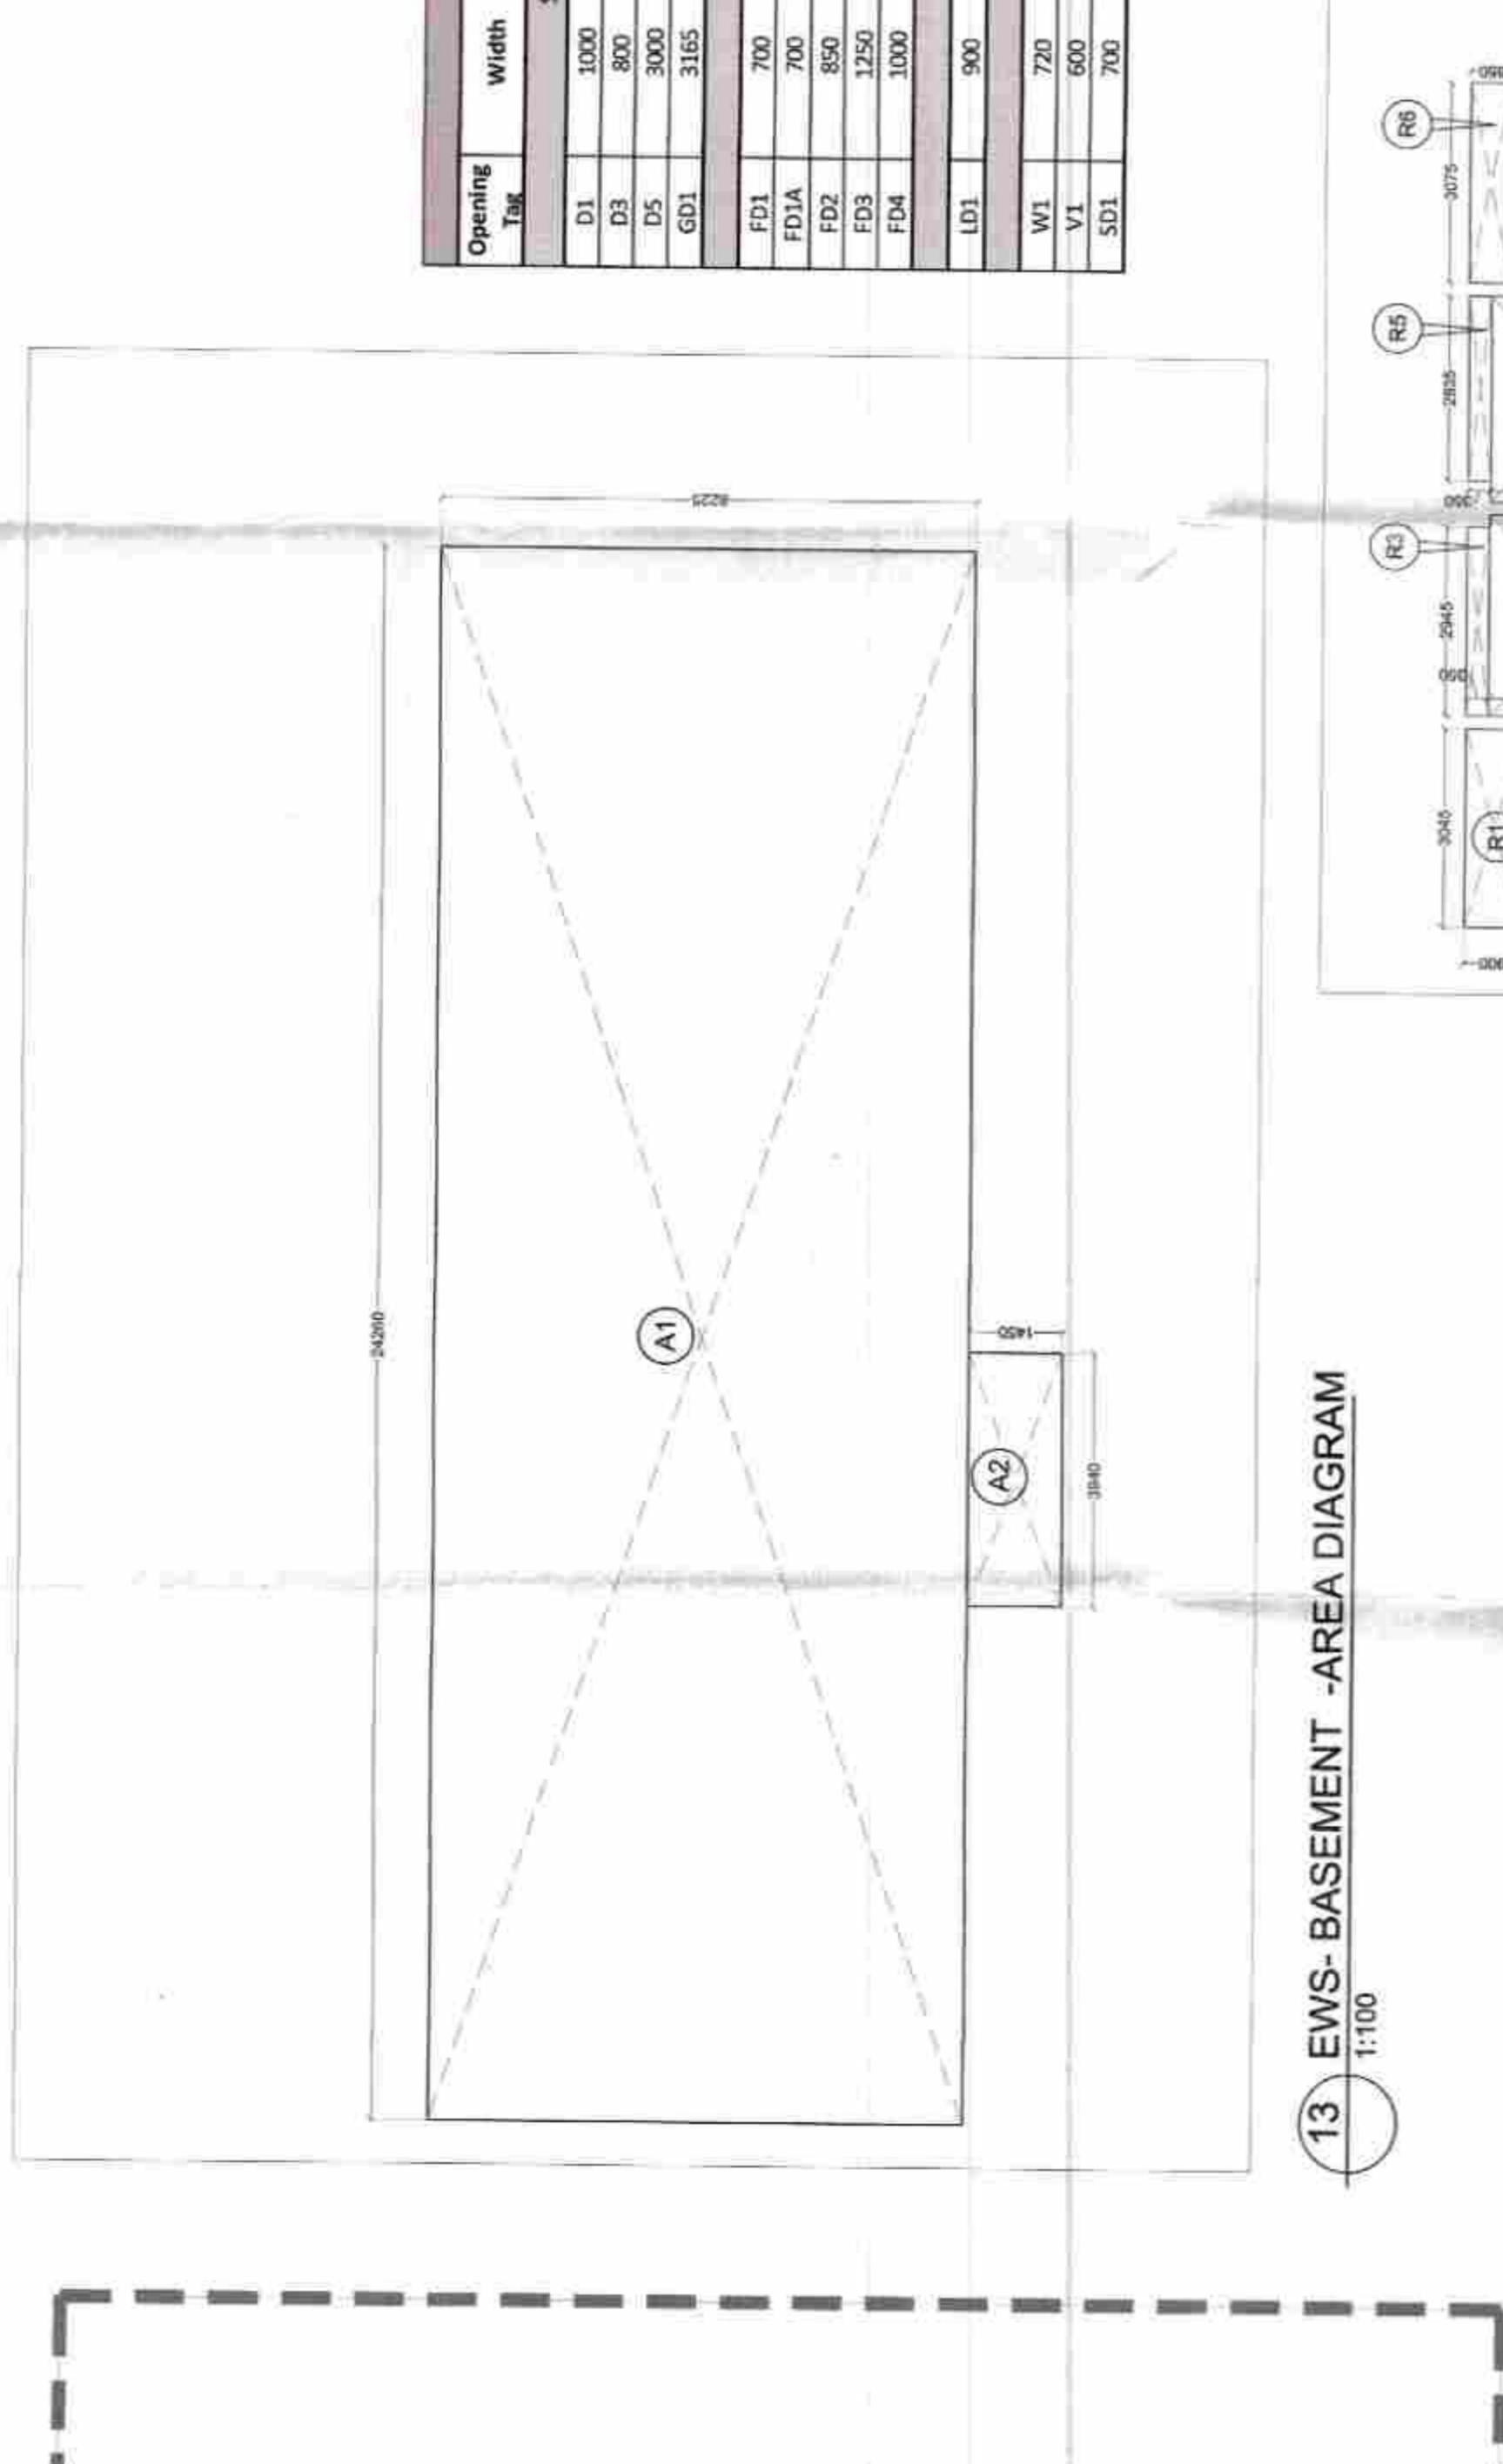


1:100

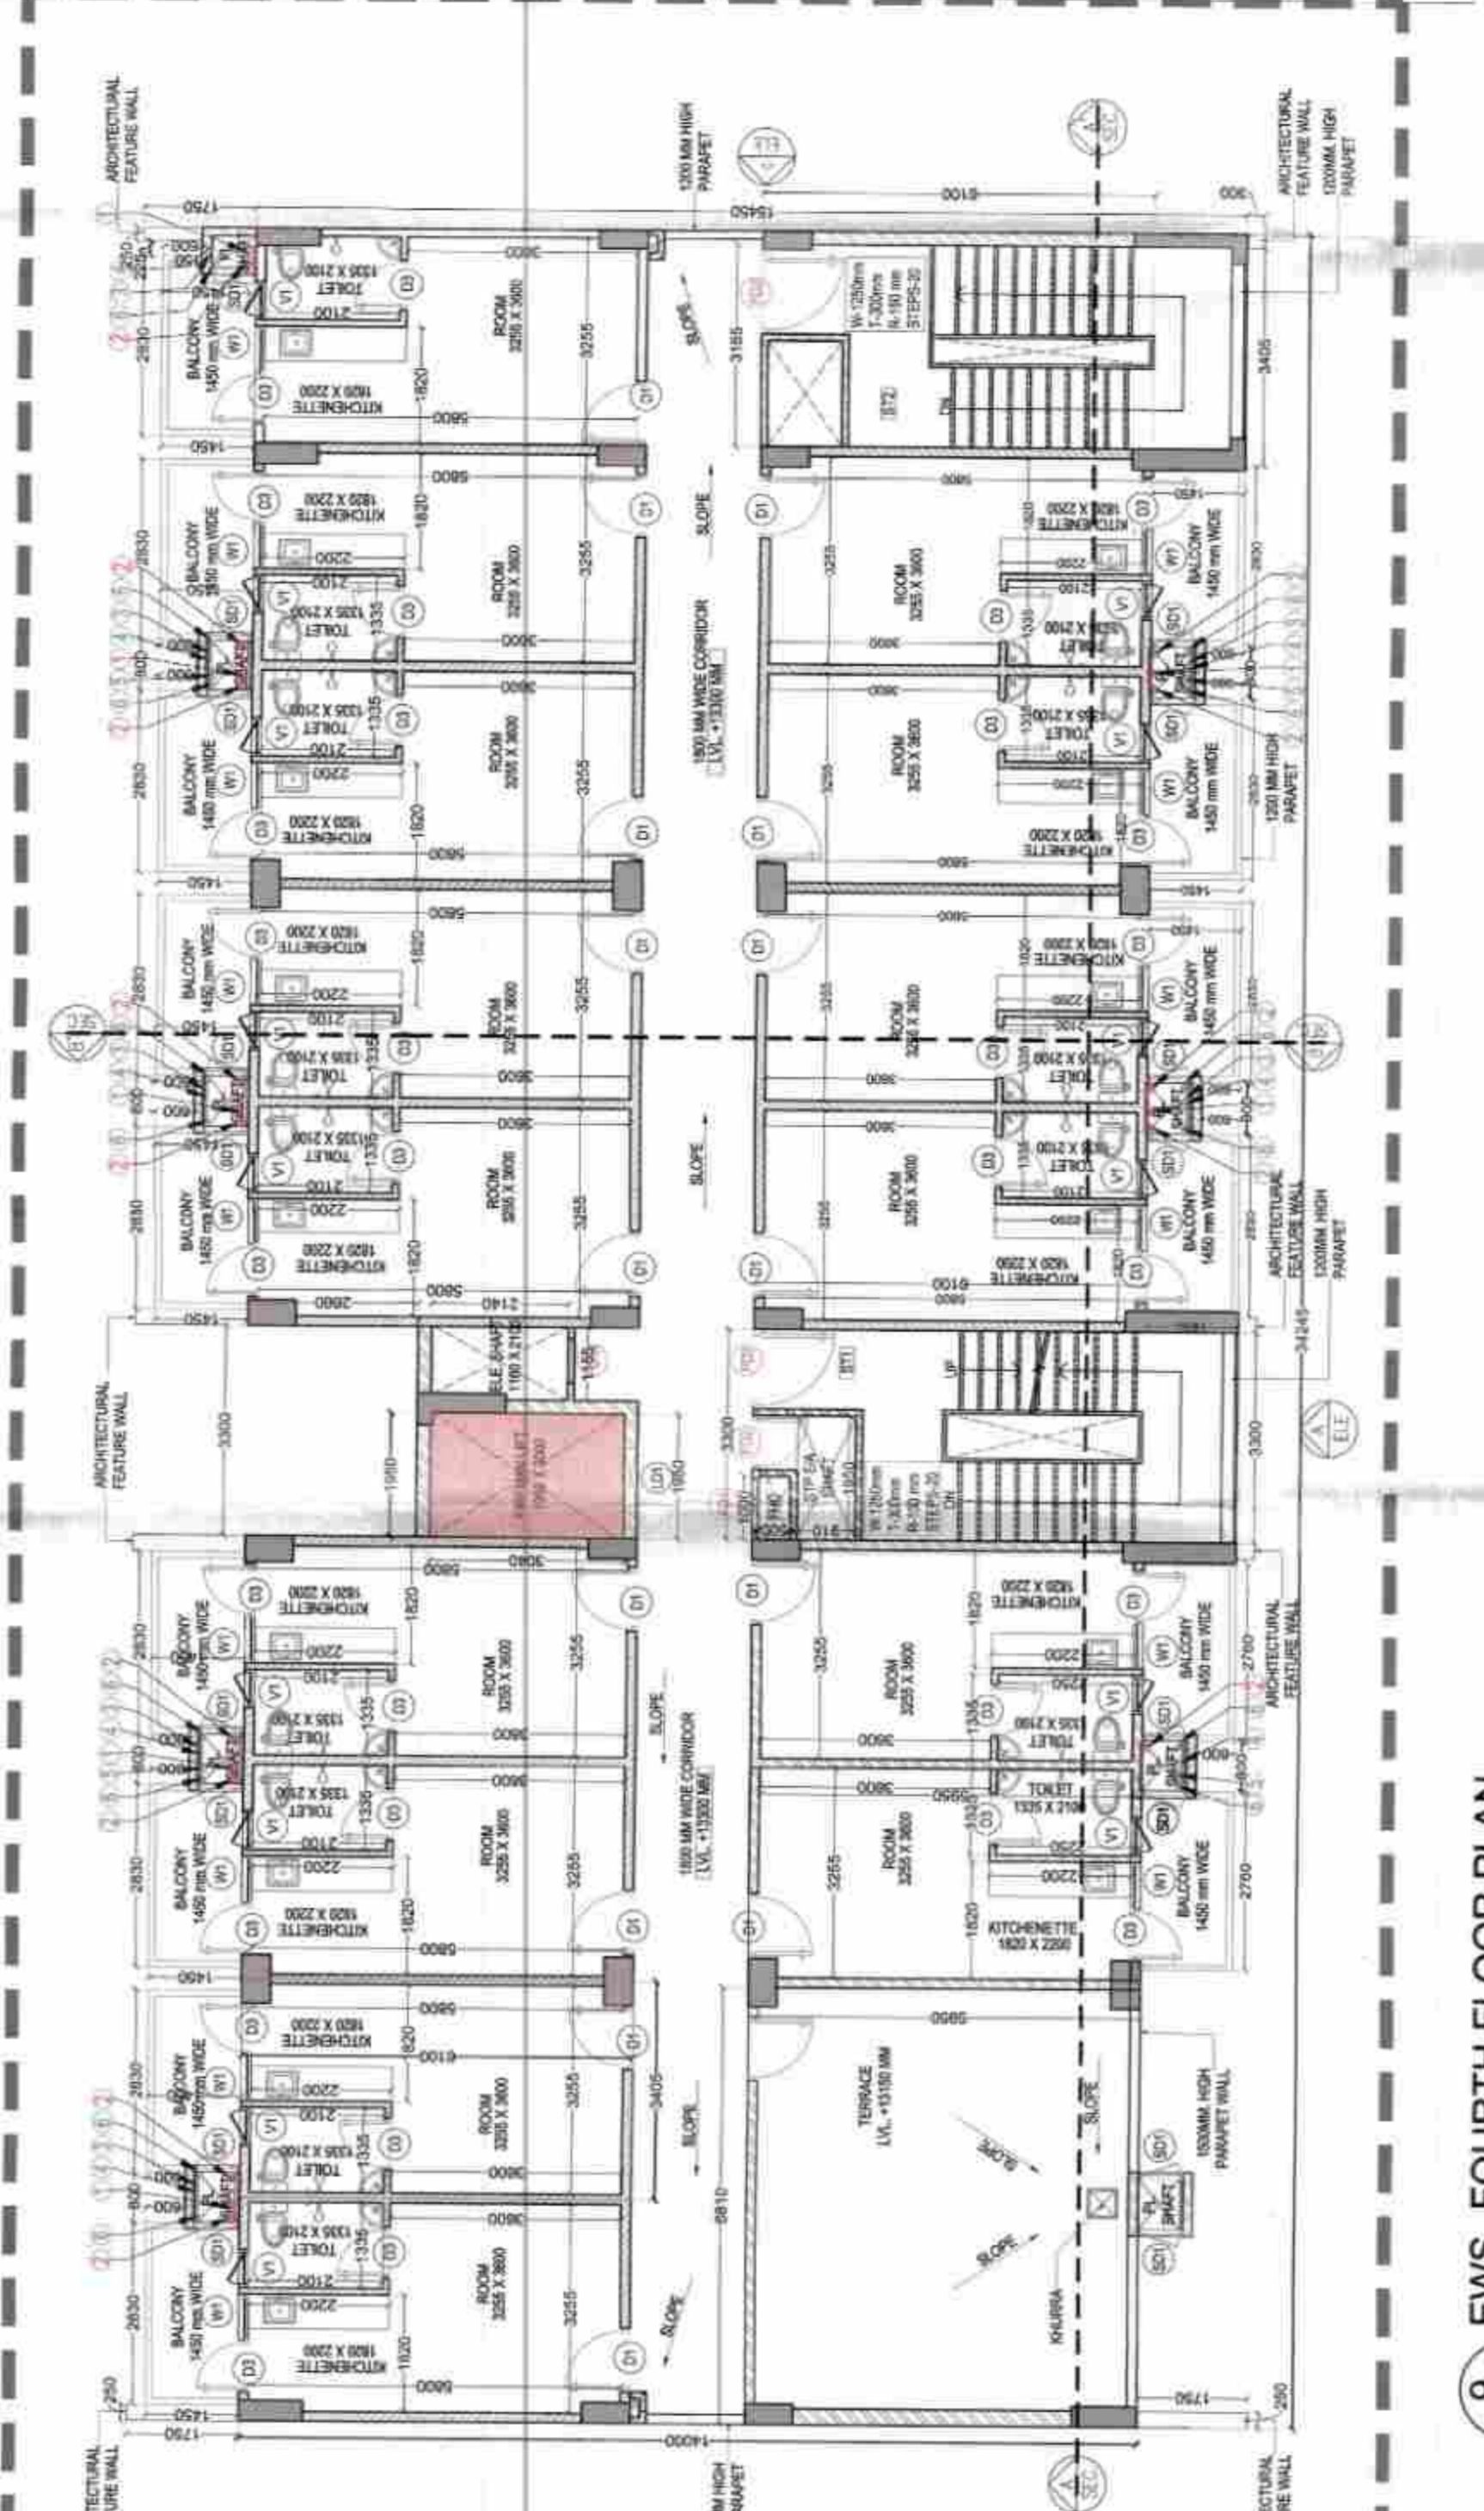

10 EWS- BASEMENT PLAN
1:100

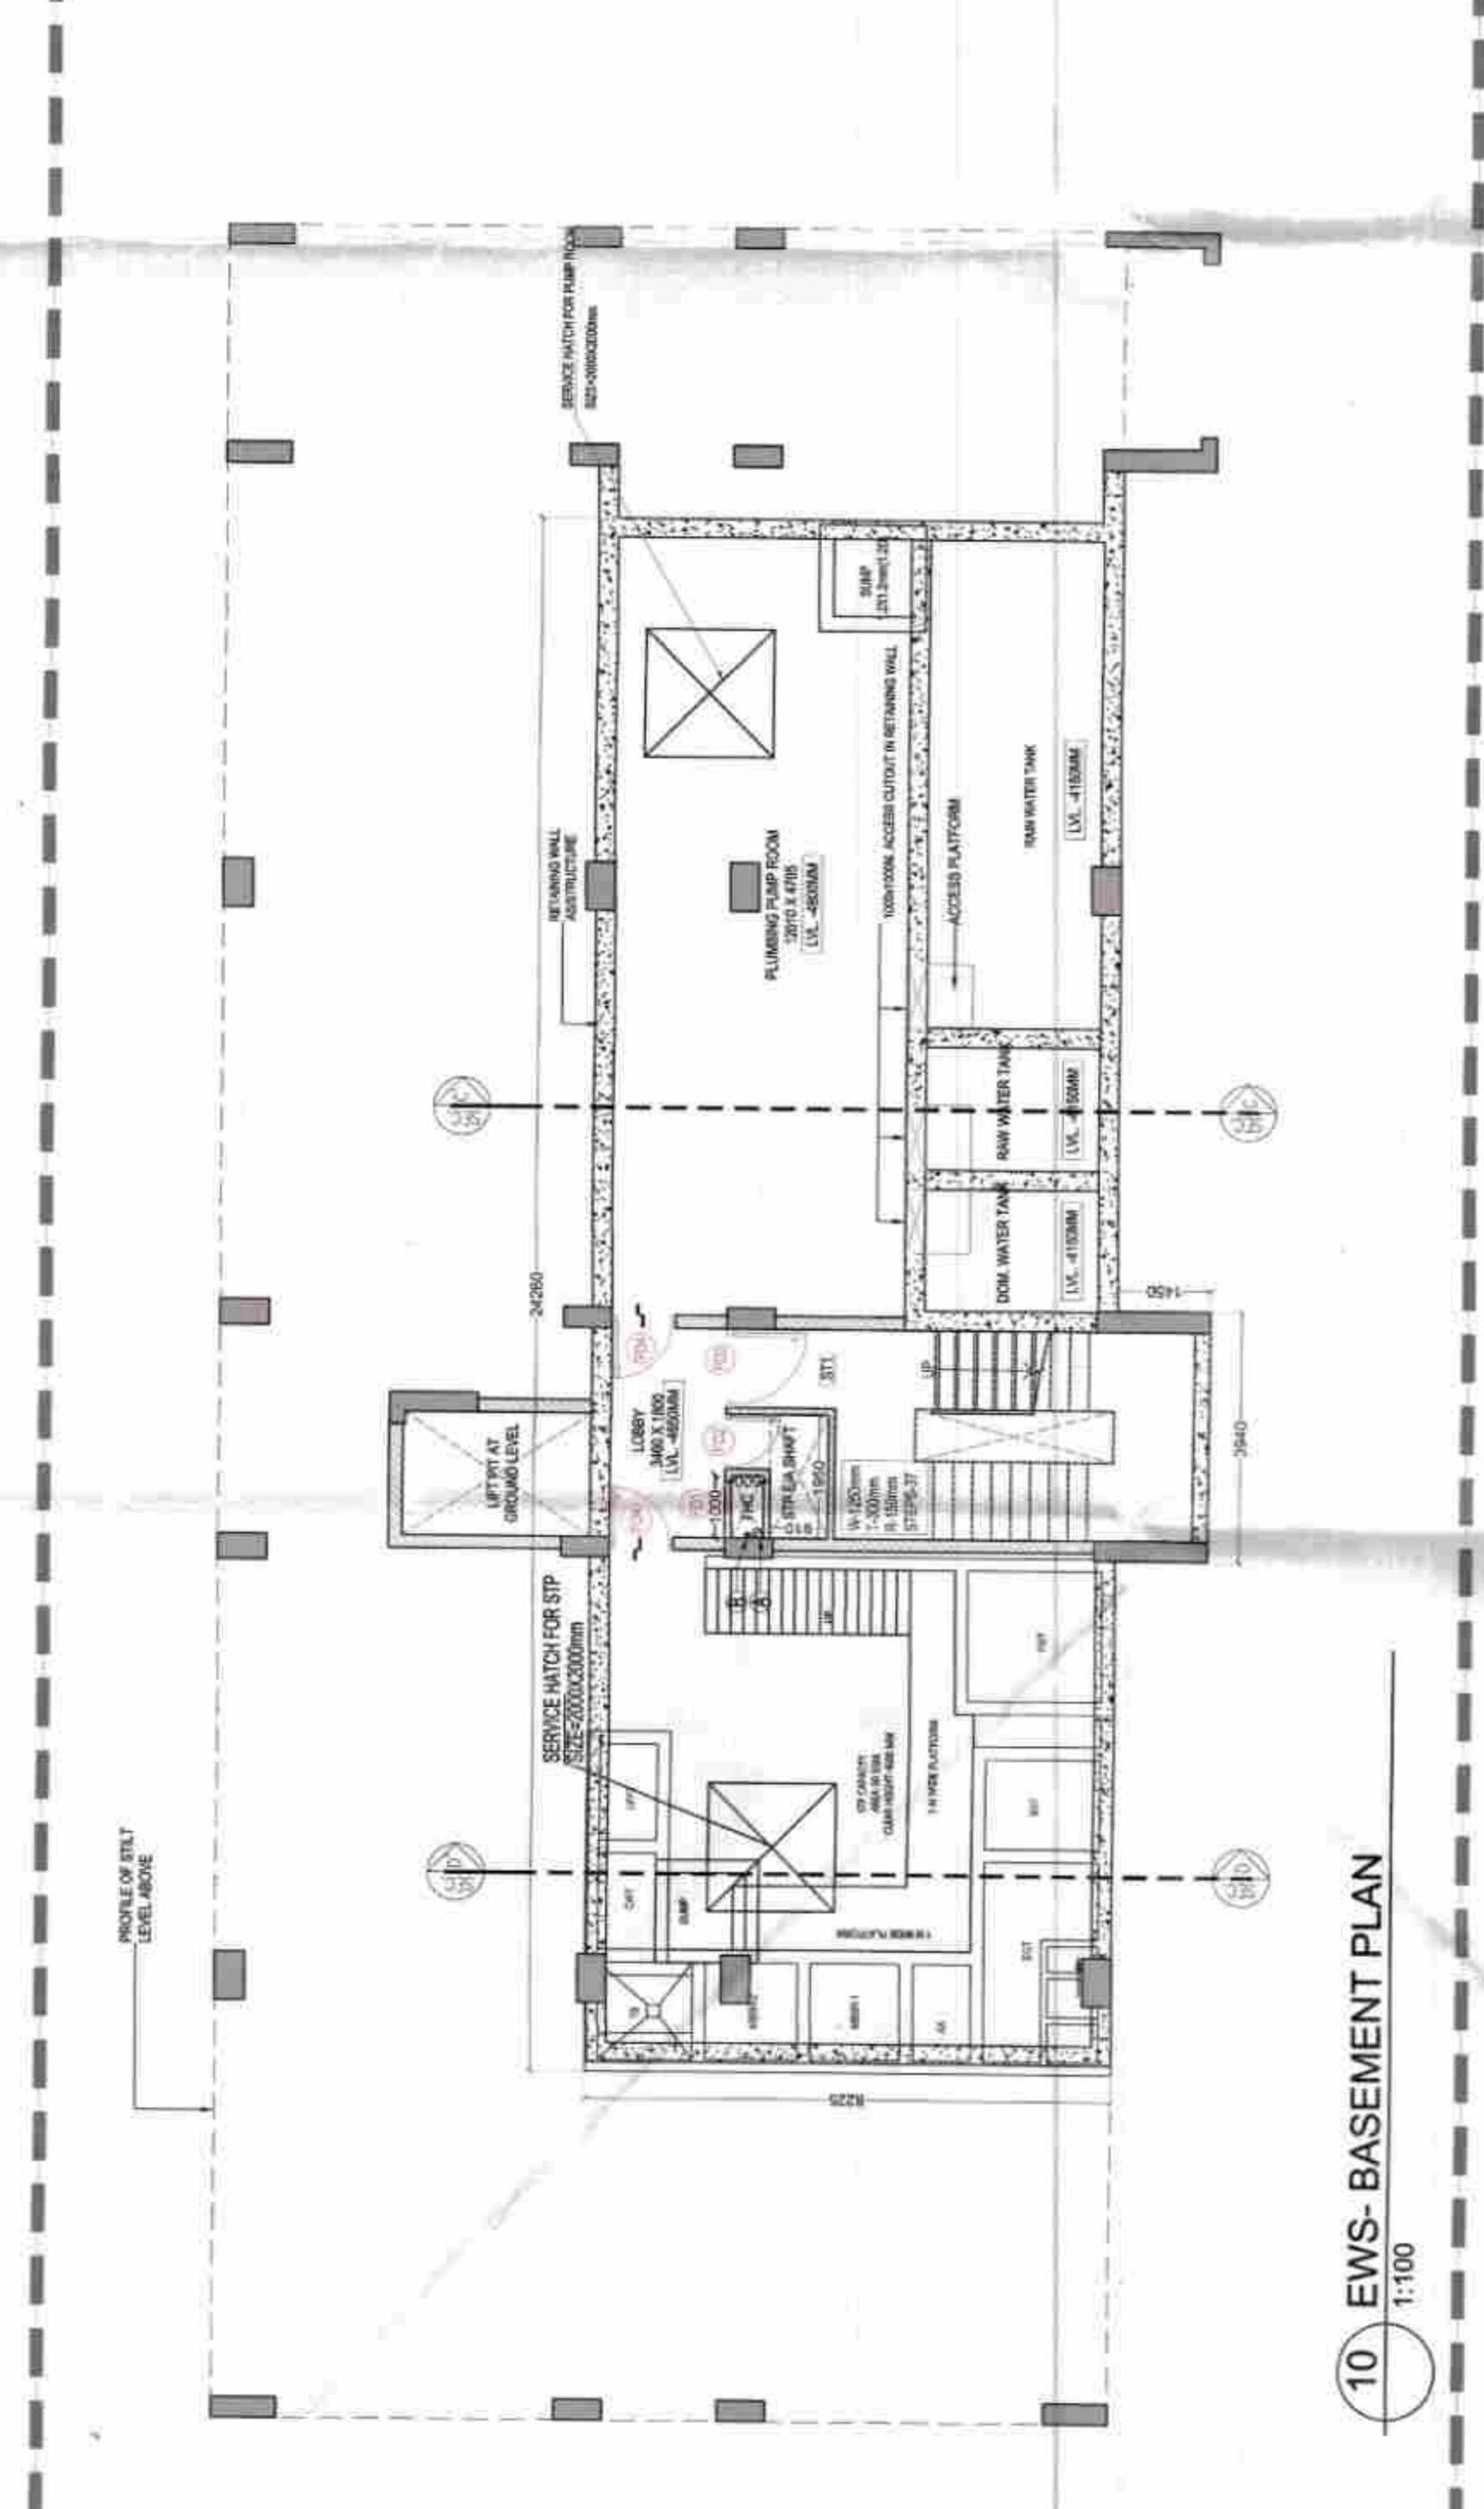

13 EWS- BASEMENT - AREA DIAGRAM
1:100

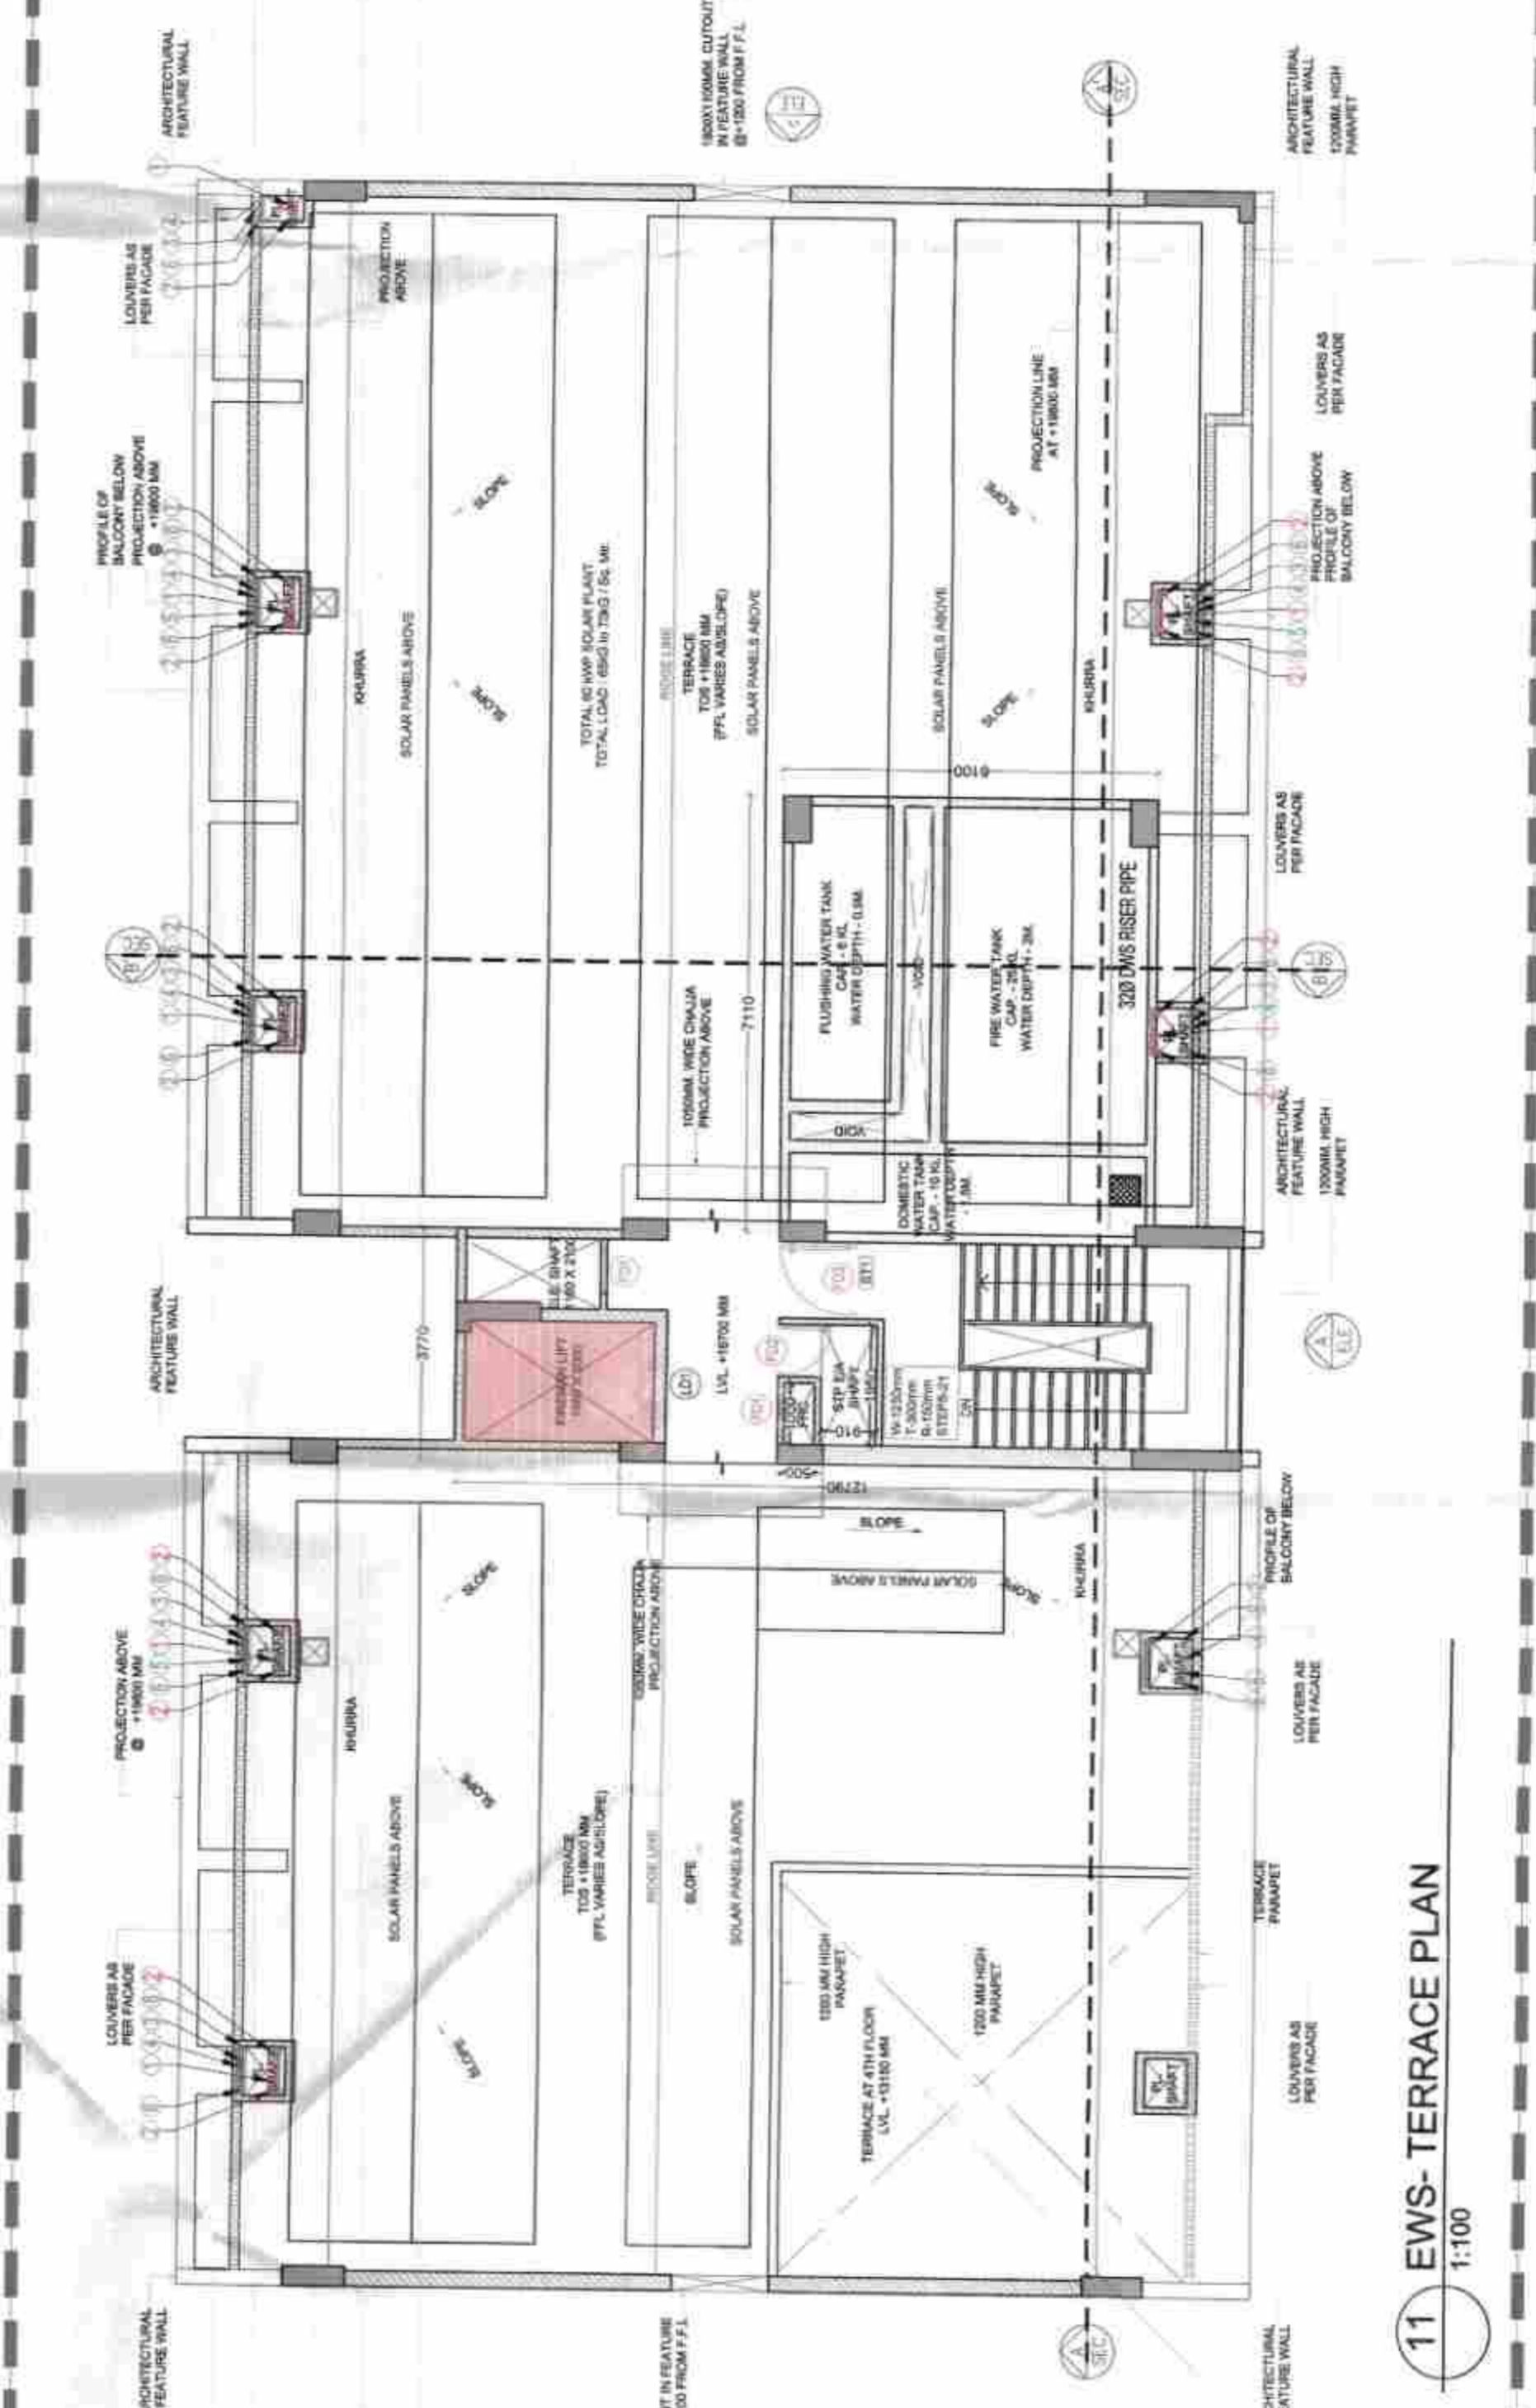

11 EWS- TERRACE PLAN
1:100

Opening Type	Width	Height	Sill Height	Level
D1	2000	2100	0	2100
D2	2000	2100	0	2100
D3	2000	2100	150	2100
D4	2000	2100	150	2100
D5	3000	2600	0	2600
D6	3155	2000	0	2000
F1	700	1800	300	2100
F2	1800	1800	0	2100
F3	800	2100	0	2100
F4	1500	2100	0	2100
F5	3250	2100	0	2100
F6	1000	2100	0	2100
L1	900	2100	0	2100
V1	700	1100	1000	2100
V2	600	1100	1000	2100
S1	200	300	100	1000

SCHEDULE OF DOORS

S.No.	DESCRIPTION	LEVEL (IN MM)
1	STILL (COMMERCIAL)	750
2	LOBBY	750
3	1ST FLOOR	4750
4	2ND FLOOR	10550
5	3RD FLOOR	16450
6	4TH FLOOR	22350
7	TERRACE FLOOR L.O.S	18550
8	SOFT LEVEL	18000

SCHEDULE OF WINDOWS

DESCRIPTION	LENGTH (m)	BREADTH (m)	NO. OF FIGURES	TOTAL AREA (sqm)
Area of rectangle R1	0.900	0.900	1	0.810
Area of rectangle R2	3.165	2.095	7	23.262
Area of rectangle R3	2.945	1.031	2	6.052
Area of rectangle R4	3.165	3.045	9	29.550
Area of rectangle R5	3.165	3.045	9	29.550
Area of rectangle R6	3.075	0.600	2	3.690
Area of rectangle R7	3.275	2.745	2	18.068
TOTAL CARPET AREA				85.847

EWS- RETAIL UNIT CARPET AREA DIAGRAM

DESCRIPTION	LENGTH (m)	BREADTH (m)	NO. OF FIGURES	TOTAL AREA (sqm)
Area of rectangle C1	3.255	0.150	2	0.975
Area of rectangle C2	0.800	0.150	3	0.360
TOTAL CARPET AREA				1.335

EWS- UNIT CARPET AREA DIAGRAM

DESCRIPTION	LENGTH (m)	BREADTH (m)	NO. OF FIGURES	TOTAL AREA (sqm)
Area of rectangle A1	12.770	48.228	1	615.276
Area of rectangle A2	7.110	6.030	1	42.873
TOTAL OF ALL GROSS ADDITIONS 'A'				658.149

EWS- NON FAR-TERRACE LVL

DESCRIPTION	LENGTH (m)	BREADTH (m)	NO. OF FIGURES	TOTAL AREA (sqm)
Area of rectangle A1	3.770	48.228	1	181.818
Area of rectangle A2	7.110	6.030	1	42.873
TOTAL OF ALL GROSS ADDITIONS 'A'				224.691





15 RETAIL UNIT CARPET AREA DIAGRAM
1:100

16 UNIT CARPET AREA DIAGRAM
1:100

14 EWS- MUMTYO H.W.T. - AREA DIAGRAM
1:100

13 EWS- BASEMENT - AREA DIAGRAM
1:100

12 EWS- FOURTH FLOOR - AREA DIAGRAM
1:100

11 EWS- TERRACE PLAN
1:100

10 EWS- BASEMENT PLAN
1:100

9 EWS- FOURTH FLOOR PLAN
1:100









