


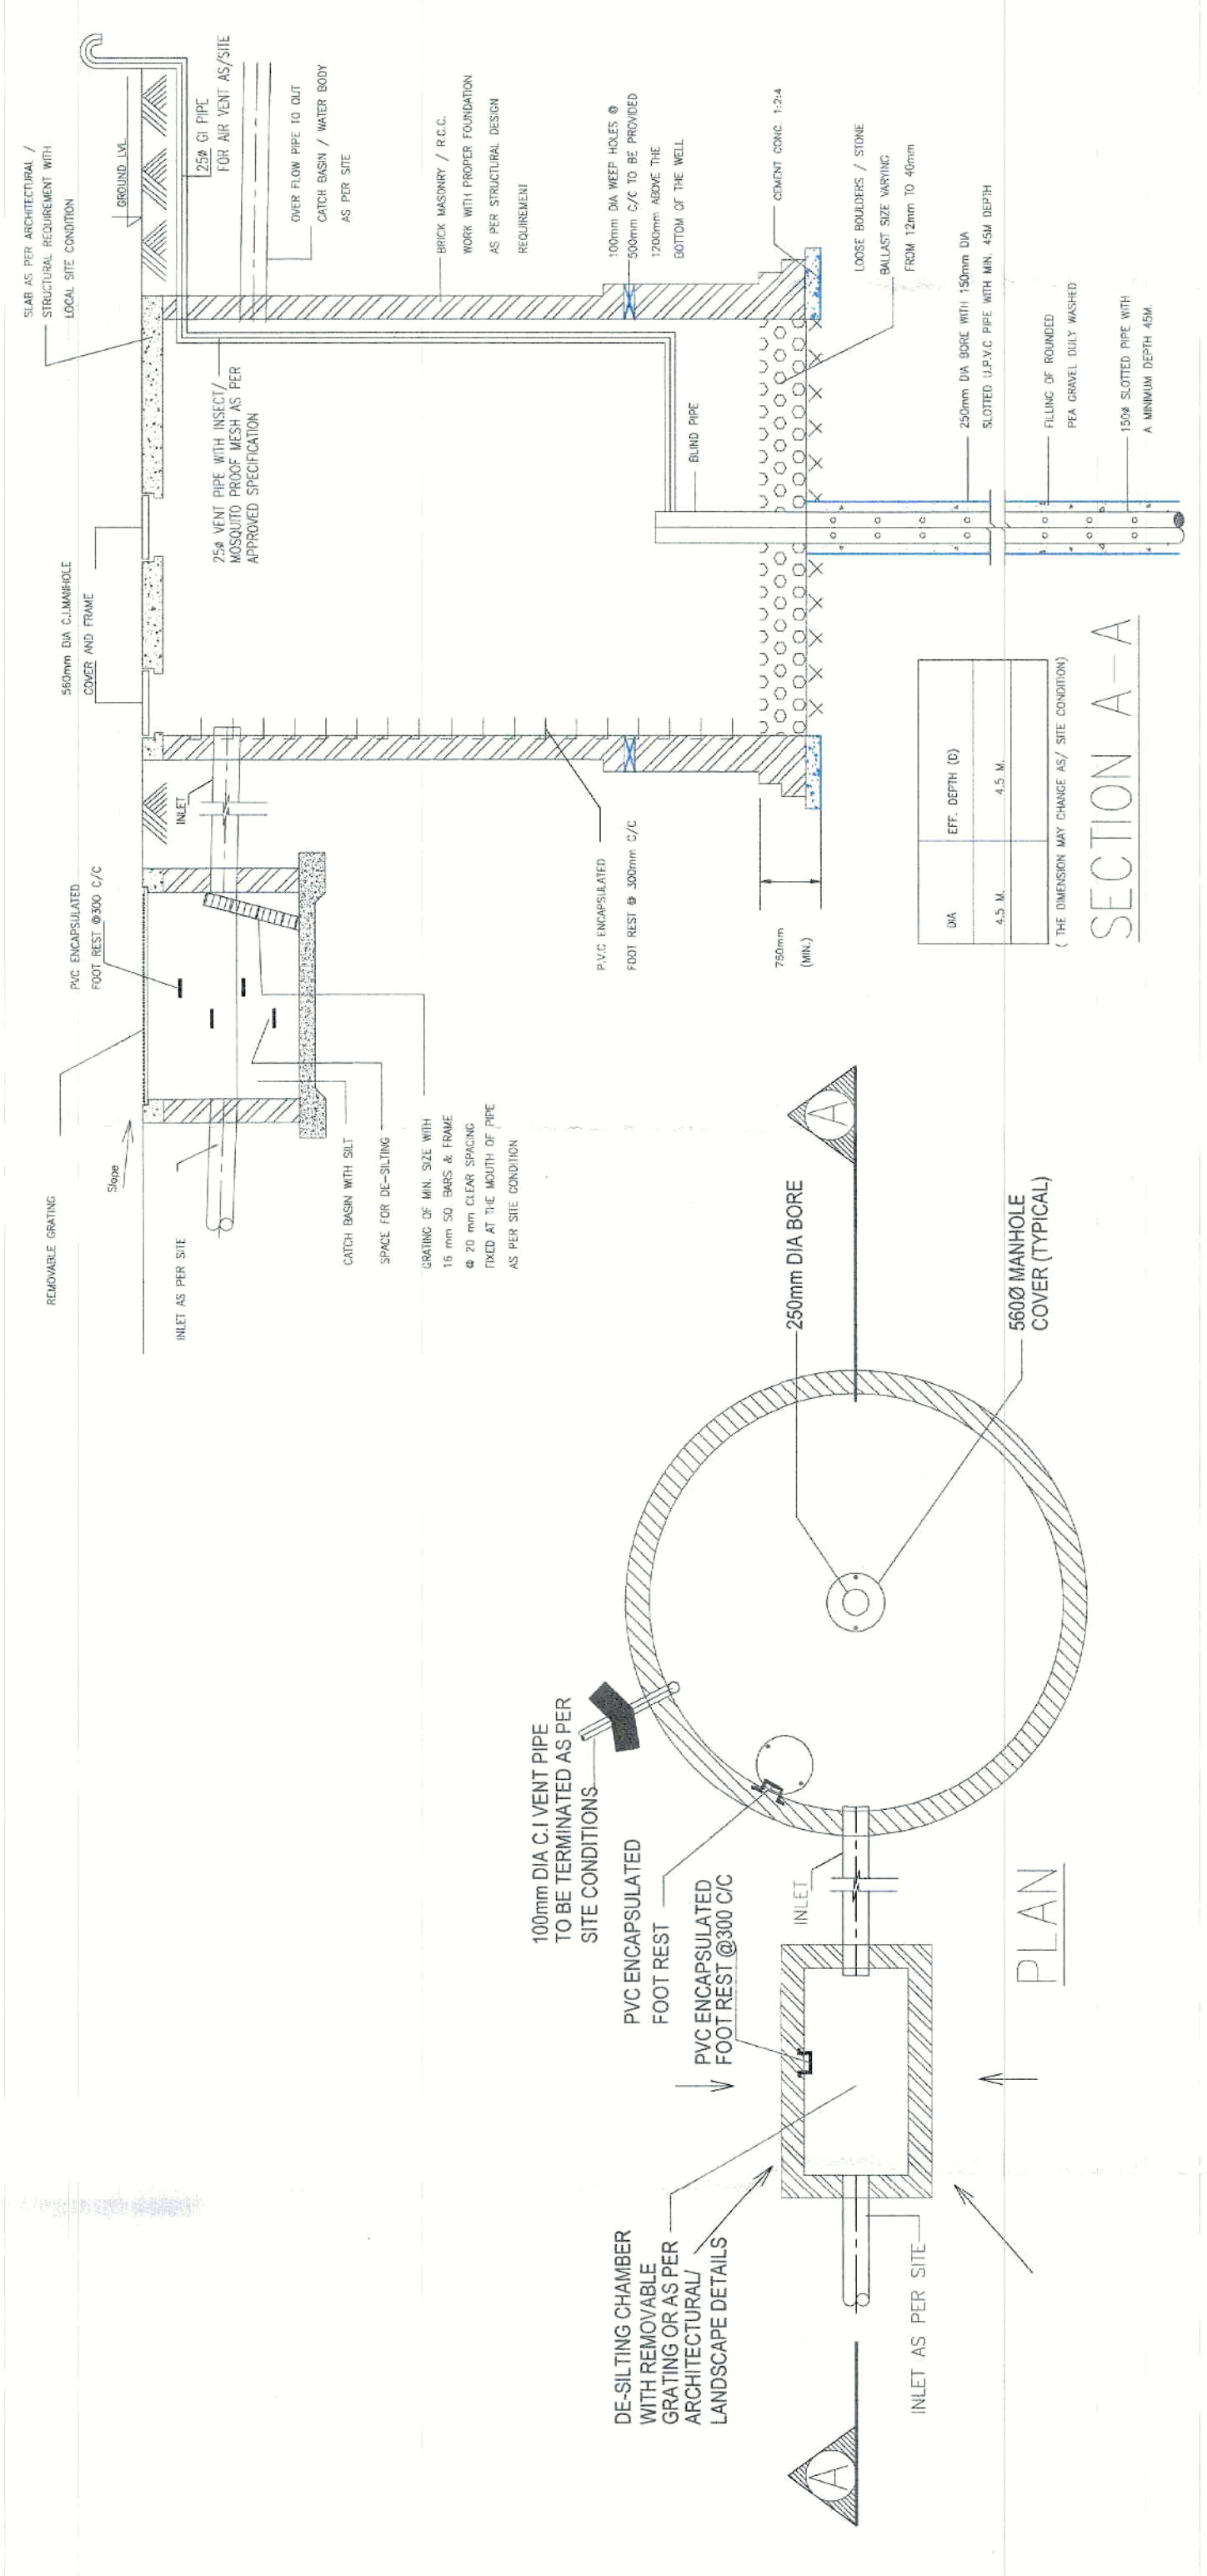

4.5 M	4.5 M


SECTION A-




NOTE:- REAR SIDE GLASS WINDOW IS FIXED AT ALL FLOOR

Authorized Signatory



Architects

ARCOP Associates Pvt. Ltd.
 A-15, Parnagala Extension, Greater Kailash
 New Delhi, India

Jointly-Held Architects
 Council of Architecture
 Registration No.: CM2007127



COUNTRYWIDE PROMOTERS PVT. LTD
REGD OFFICE: M-11, MIDDLE CIRCLE
CONNAUGHT CIRCUS, NEW
DELHI-110001

3 OF 3

