


S.P. (P)
 Member
 B.P.A.C.
 S.P. (M)
 Member Secretary
 B.P.A.C.
 S.P. (H)
 Chairman
 B.P.A.C.
 AD
 PA
 DT (P)
 Member
 B.P.A.C.
 DT (H)
 Member
 B.P.A.C.
 DT (M)
 Member
 B.P.A.C.
 DT (S)
 Member
 B.P.A.C.
 DT (A)
 Member
 B.P.A.C.
 DT (V)
 Member
 B.P.A.C.
 DT (W)
 Member
 B.P.A.C.
 DT (X)
 Member
 B.P.A.C.
 DT (Y)
 Member
 B.P.A.C.
 DT (Z)
 Member
 B.P.A.C.

TO BE READ WITH THIS OFFICE
 BUILDING DRAWING
 1:1000

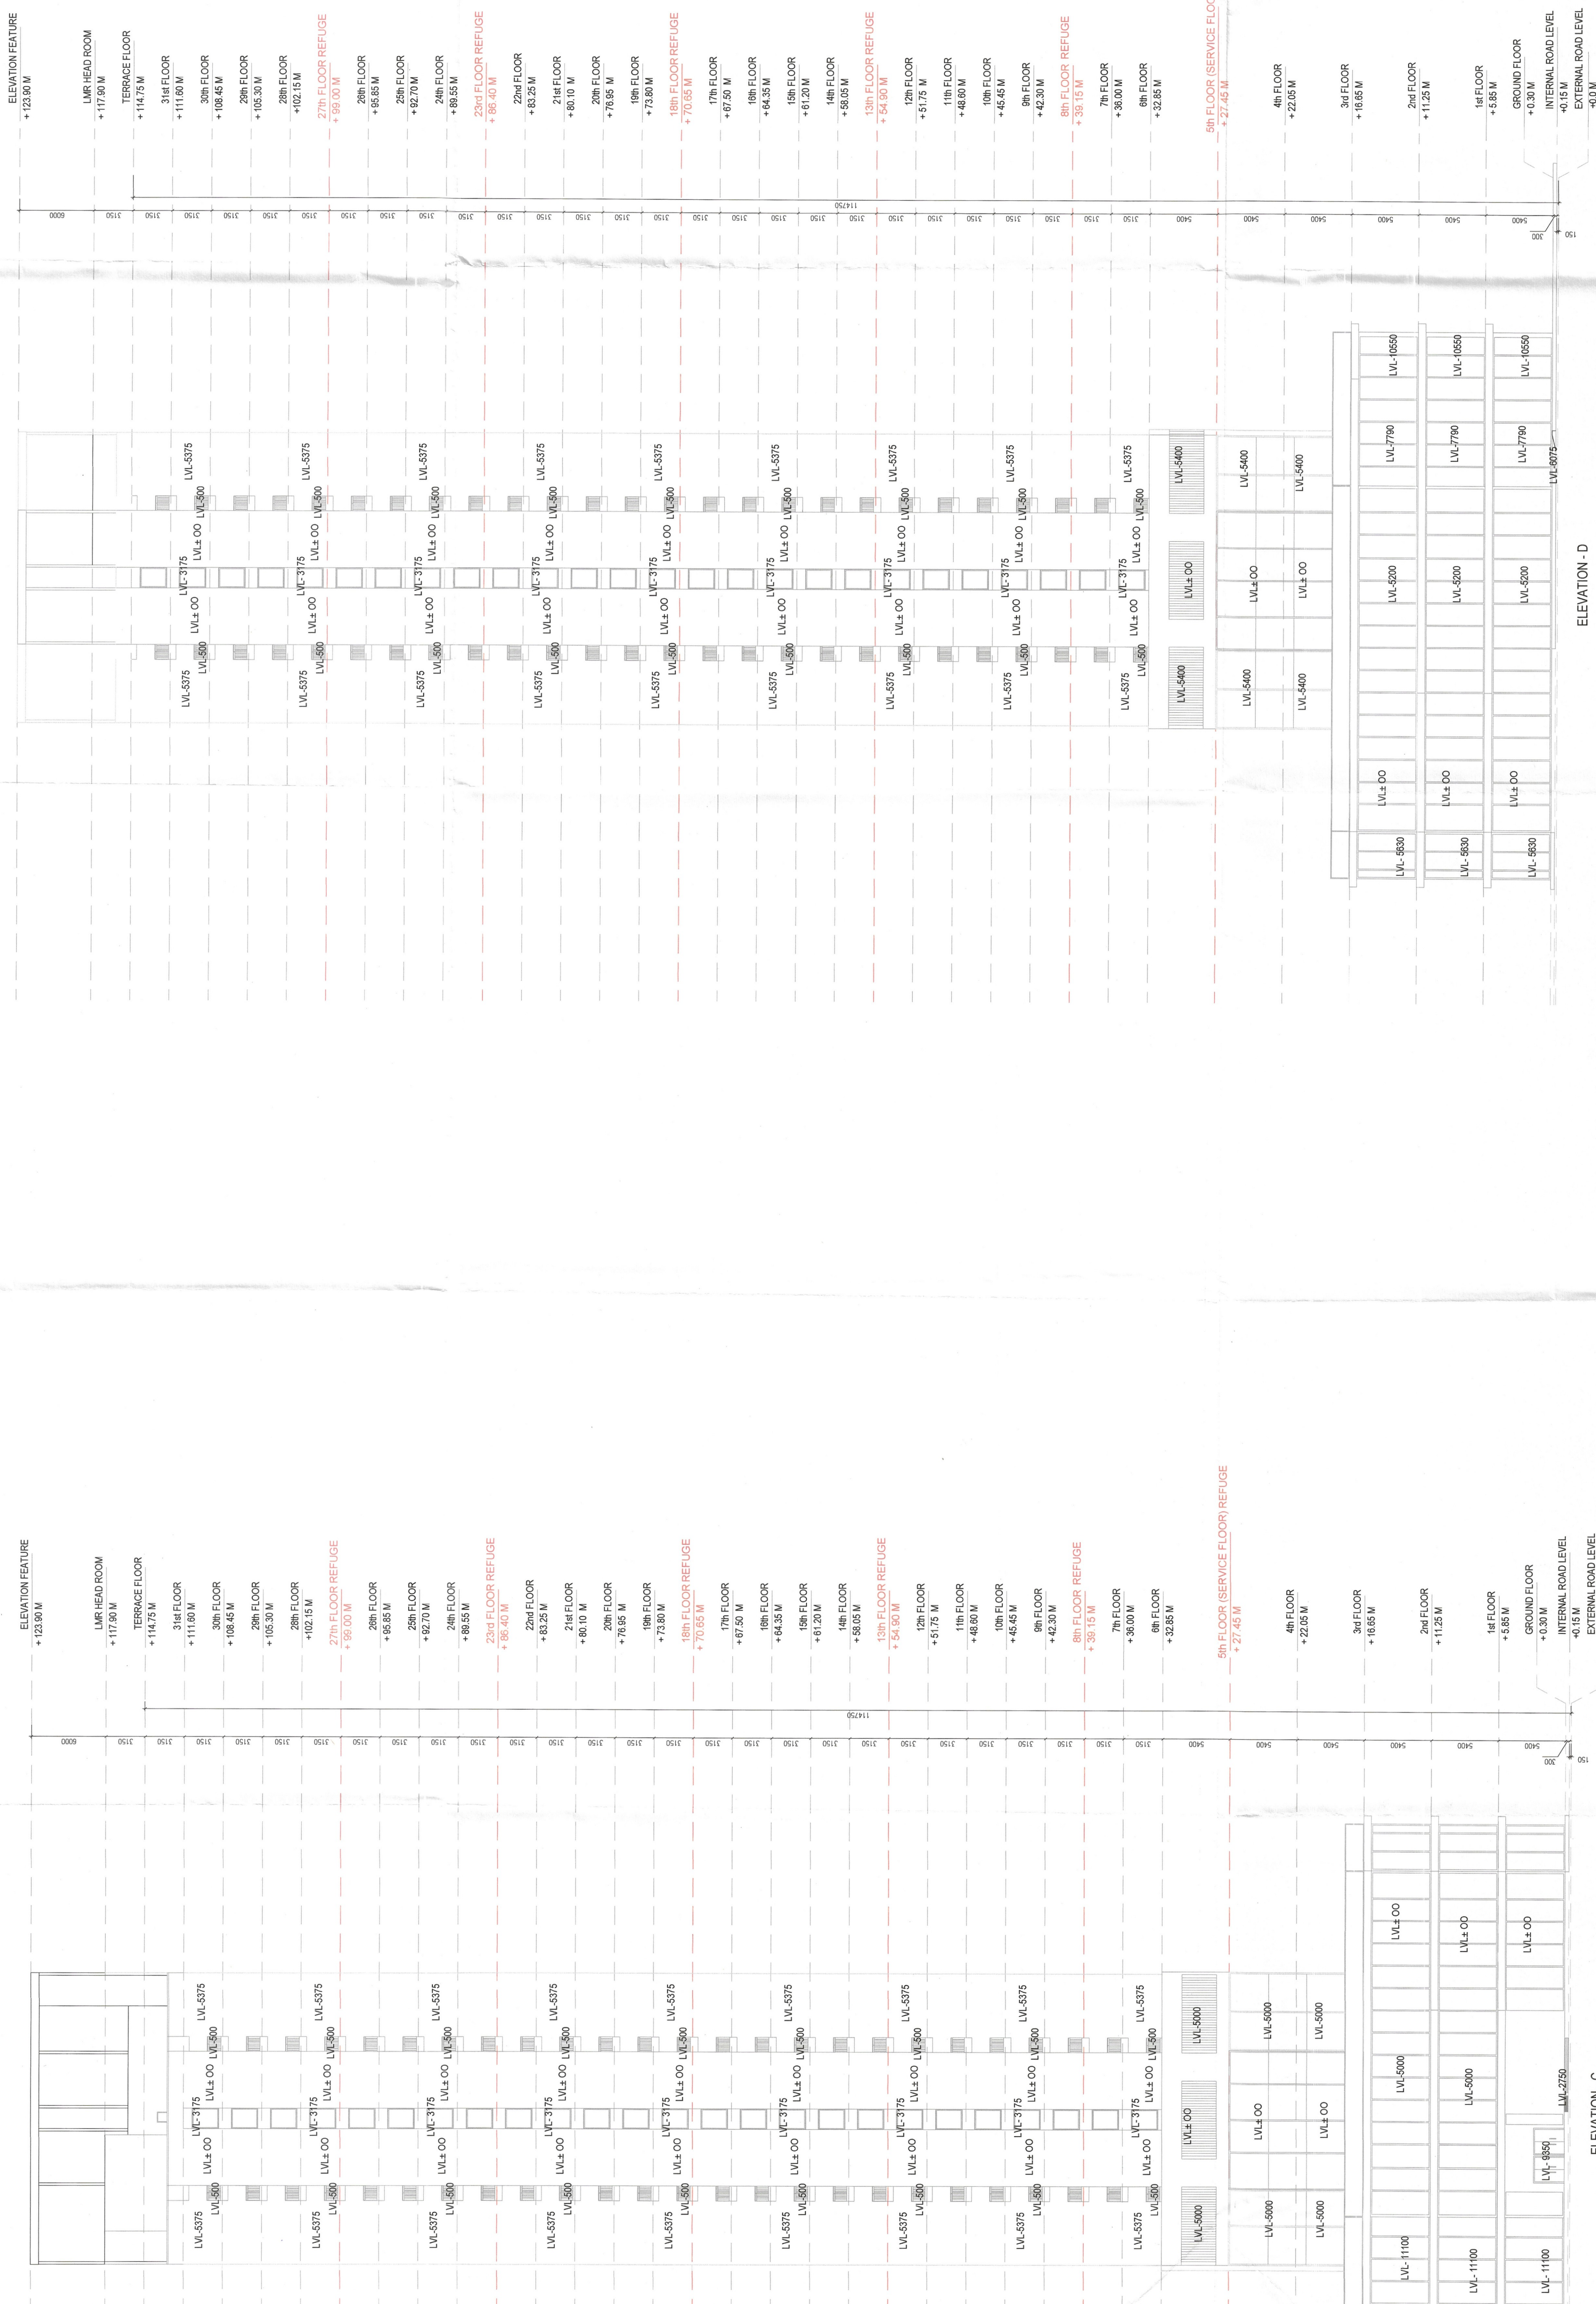

NOTES:
 MECHANICAL VENTILATED & 100% POWER BACKUP AIR CONDITIONING SYSTEM IS BEING PROVIDED. DC POWER BACKUP IS BEING PROVIDED.
 ALL LIFTS SHALL HAVE POWER BACK-UP.
 ALL ELECTRICAL INSTALLATION SHALL BE AS PER FIRE/FORGING/SAFETY PROVISIONS WILL BE AS PER RELEVANT CODE PROVISIONS.
 BASEMENT AREA SHALL HAVE MECHANICALLY VENTILATED AS PER HARYANA BUILDING CODE 2017.
 ALL TOILETS ARE VENTILATED AS PER HARYANA BUILDING CODE 2017.
 THE SPRINKLER SYSTEM WHEREVER REQUIRED BY RELEVANT CODE.
 BUILDING WILL BE DESIGNED/STRUCTURES AS PER RELEVANT CODES FOR EARTHQUAKE RESISTANCE AS PER HARYANA ZONING NORMS.
 ALL HANDICAP RAMPS WITH RAILING.
 THE RAINWATER HARVESTING SYSTEM SHALL BE AS PER AS PER CENTRAL GROUND WATER AUTHORITY NORMS.

PROJECT:
 PROPOSED BUILDING PLAN OF COMMERCIAL COLONY AN AREA MEASURING 2.03 ACRES (LICENCE NO.162 OF 2022 DATED 6/10/2022) IN SECTOR-106 GURUGRAM MANESAR URBAN COMPLEX BEING DEVELOPED BY SOBHA COMMERCIAL PRIVATE LTD (FORMERLY KNOWN AS BNB BUILDERS PVT. LTD.) IN COLLABORATION WITH SH. AMIT YADAV & OTHERS

ASSOCIATE ARCHITECTS
GS ASSOCIATES
 PLOT NO-408 SEC-37C GURGAON (PH-9560794794)
 OWNER'S SEAL & SIGNATURE

ARCHITECT'S SEAL & SIGNATURE
 ALANKUMAR BAWA
 ARCHITECT
 REG. NO. 12345
 HARYANA

MARCH-2025 Scale: 1:200 Drawing No.: ELEVATION - C & D EL-02