



Building Plans Sanction and Plans will
be valid for five year only
To be read with Memo No. 10.50
Dated.....08-10-2025.....

Chairman Building Plan Committee cum
Senior Town Planner
HSIDC, IMT Manesar


Recommended for Sanction
ATP
D/Men

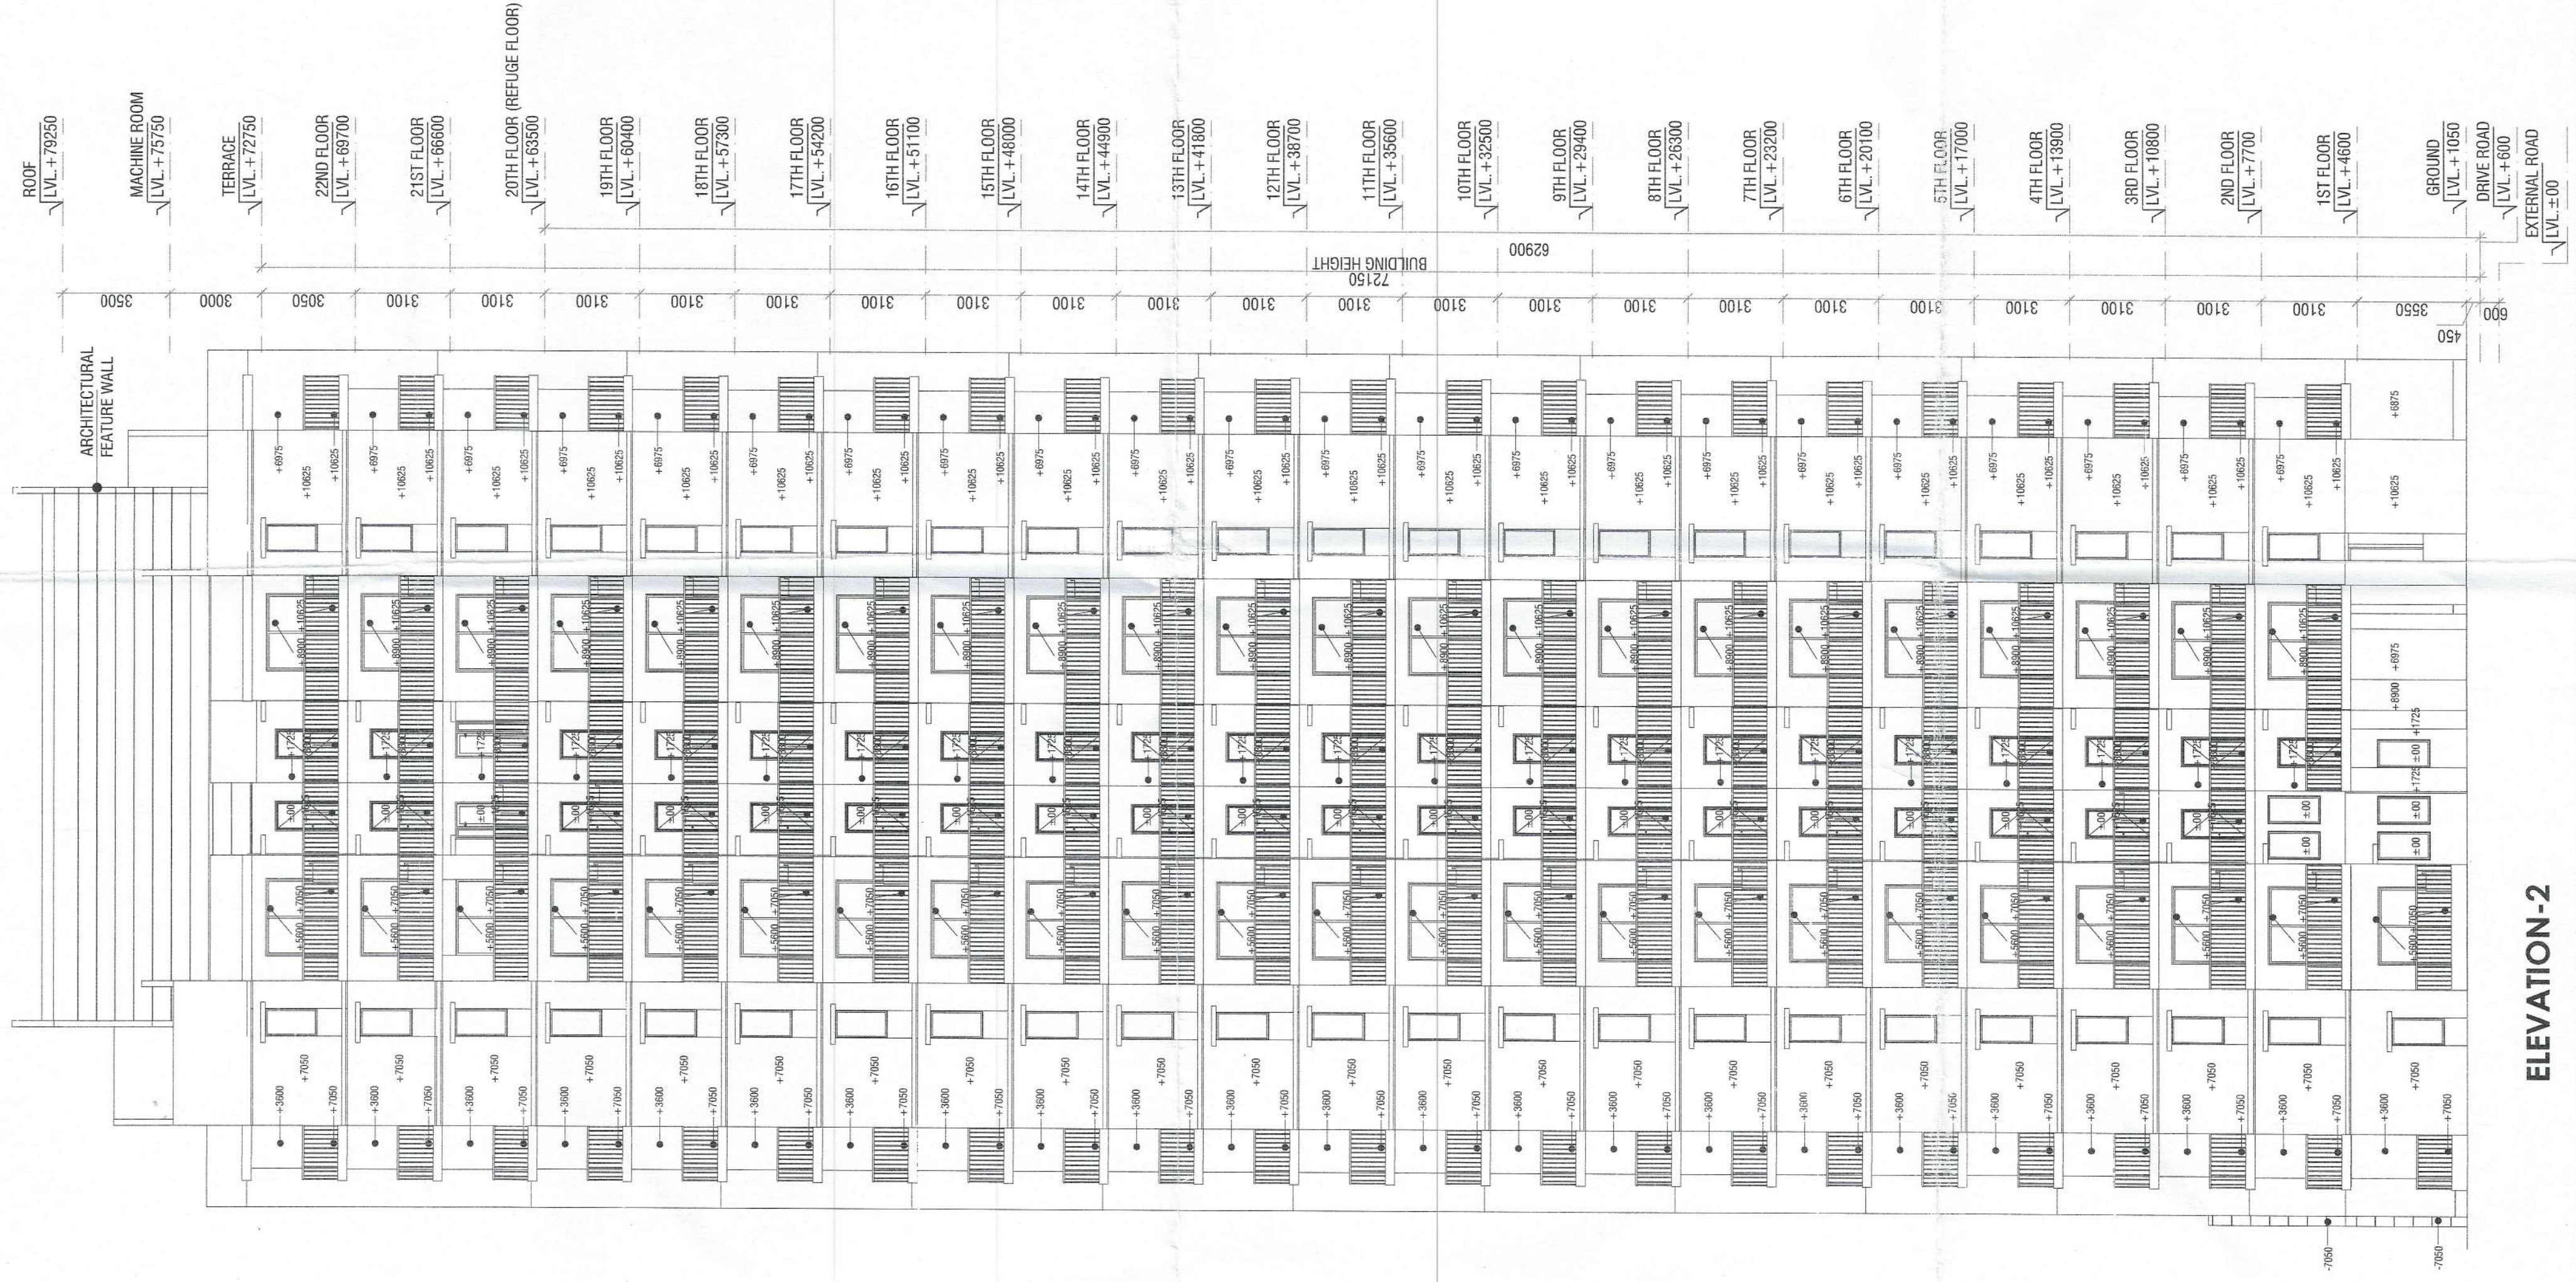

ELEVATION-2

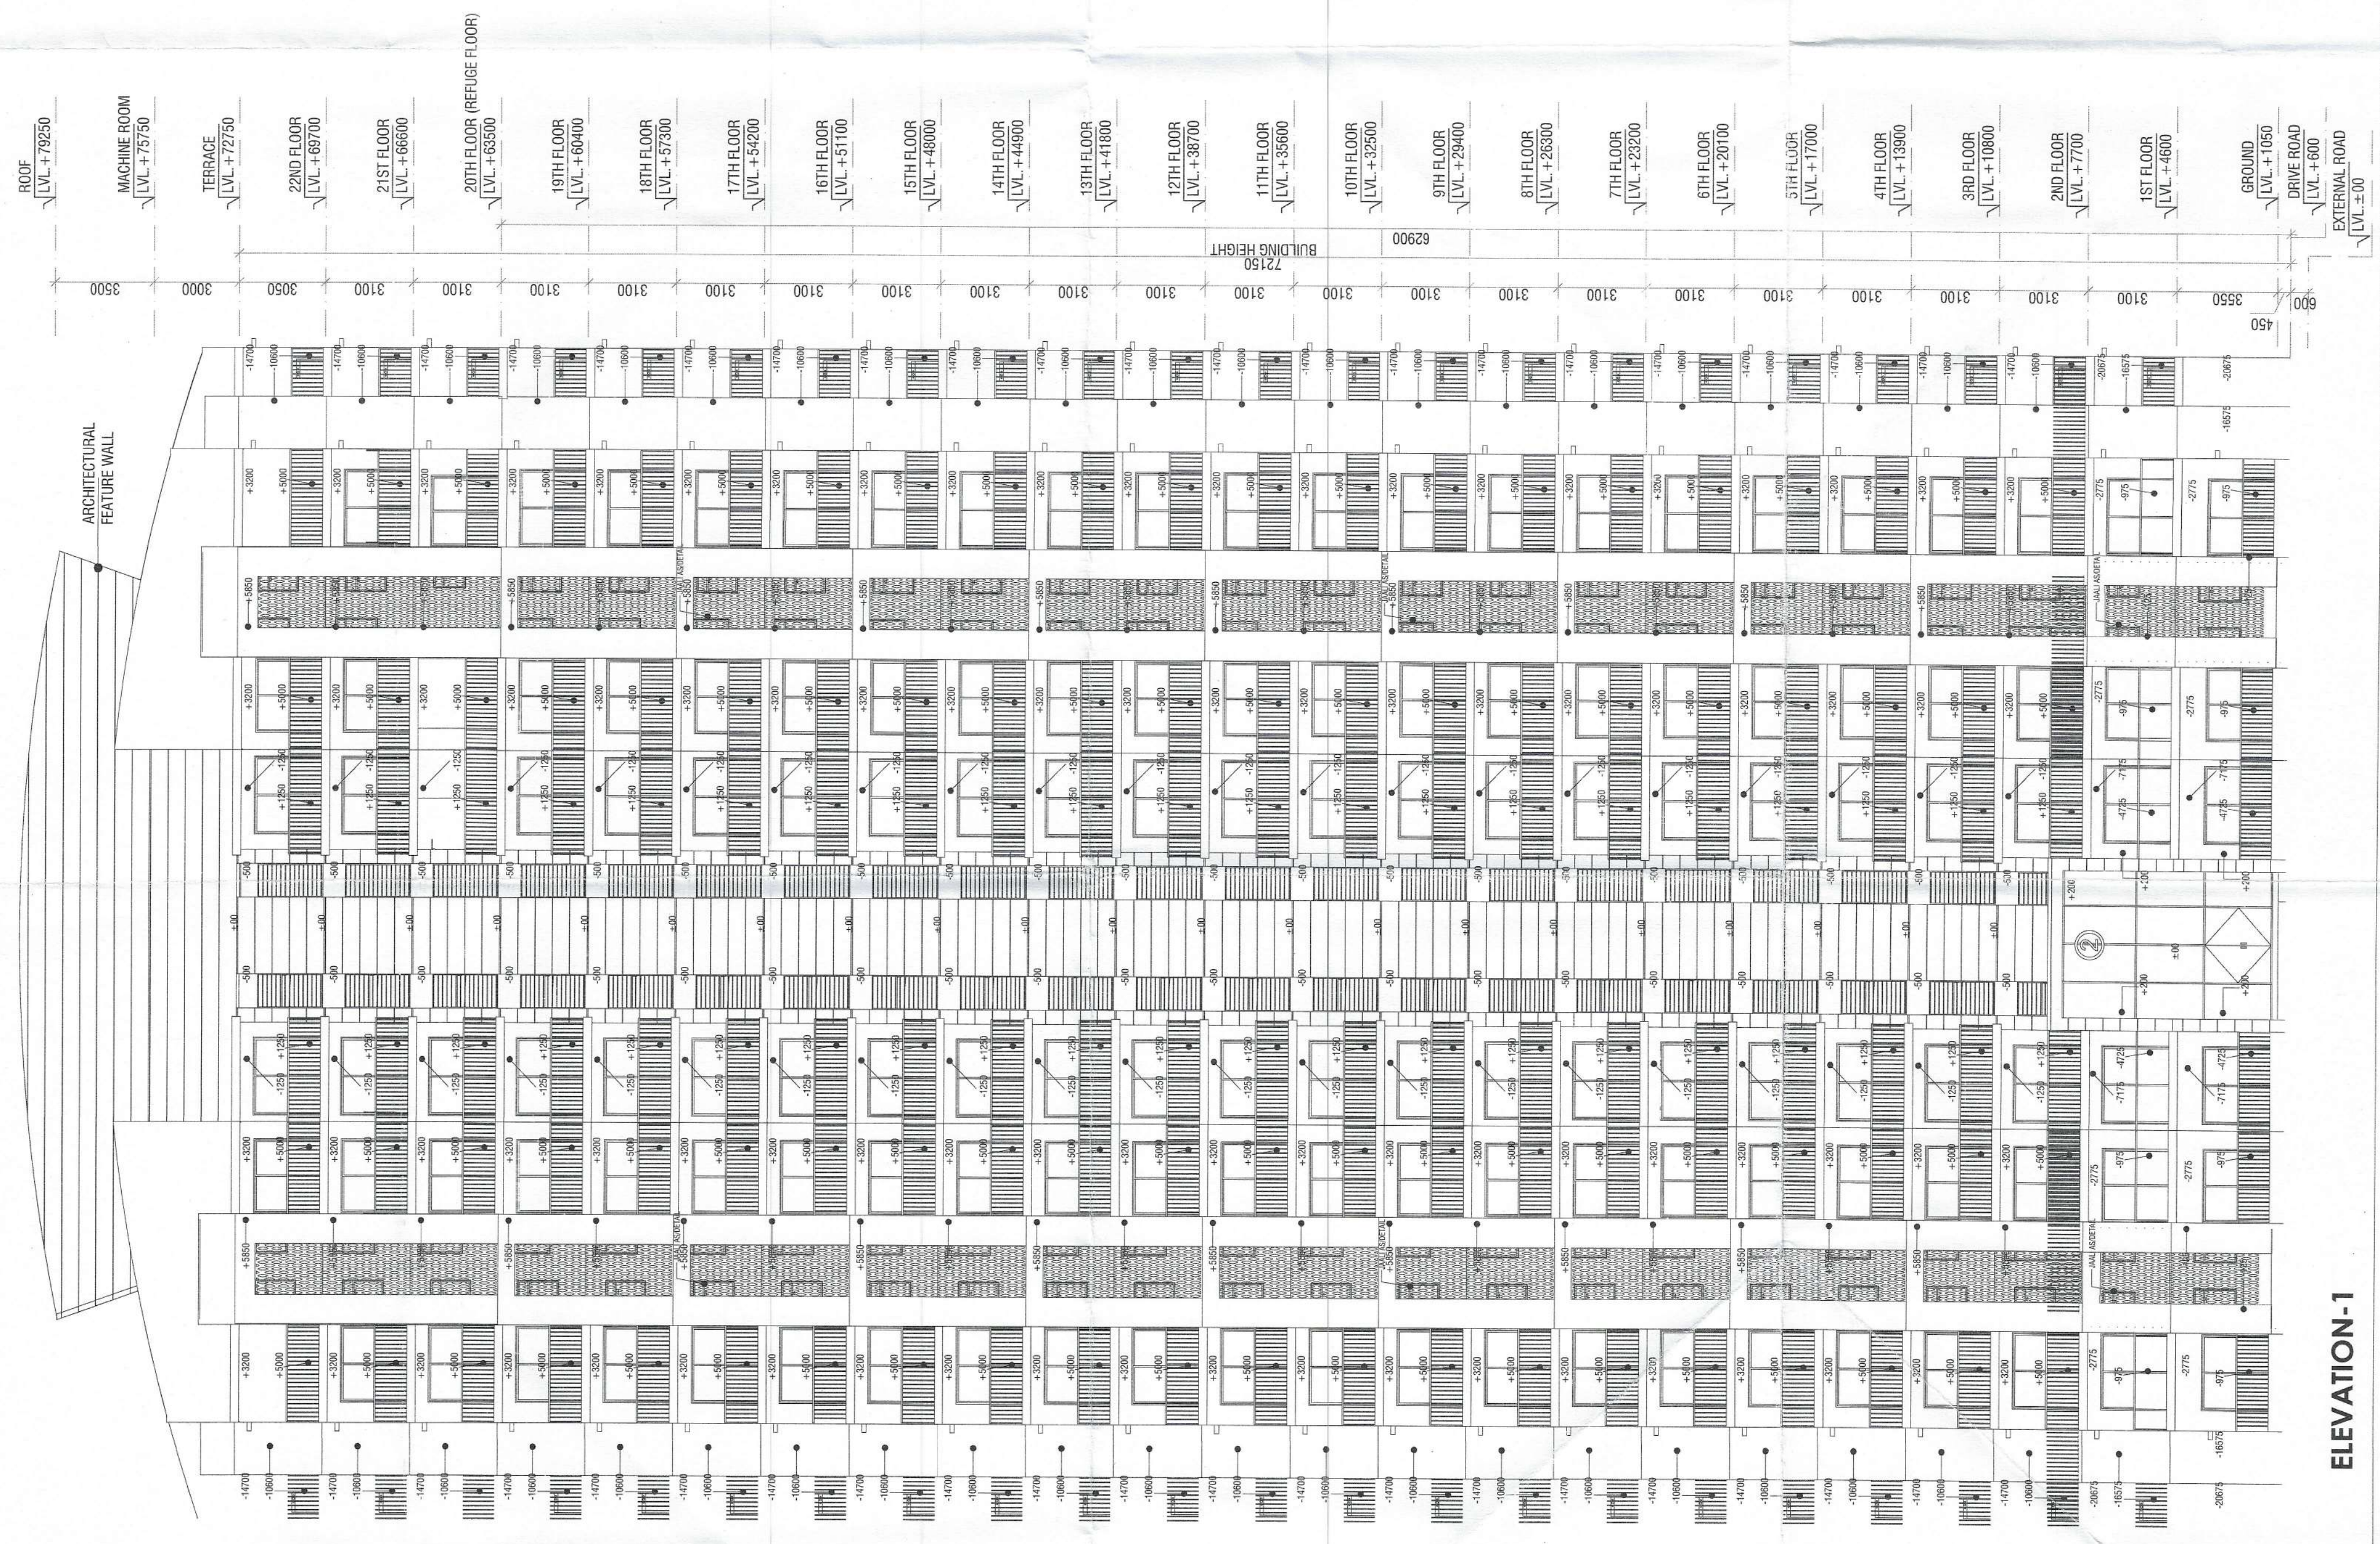

ELEVATION-1

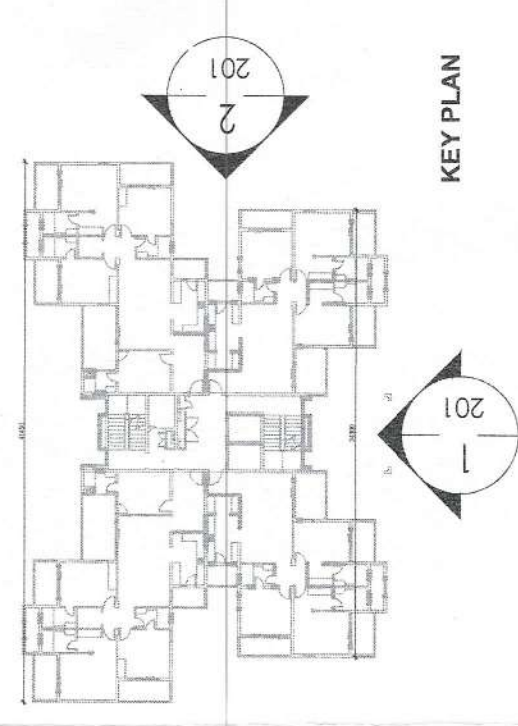

NOTES:
• ALL UTILITY SHALL HAVE 100% COVER BACK UP
• ALL ELECTRICAL INSTALLATIONS SHALL BE AS PER PROVISION OF NBC
• FIRE FIGHTING / SAFETY PROVISIONS WILL BE AS PER RELEVANT NBC
• PROVISIONS AREA SHALL HAVE MECHANICALLY VENTILATED AS PER
• RELEVANT CODE
• ALL TOILETS ARE MECHANICALLY VENTILATED AS PER HARYANA BUILDING
• NBC
• BUILDING HAS AUTOMATIC SPRINKLER SYSTEM WHEREVER REQUIRED BY
• CODE
• SOLAR PANELS OF REQUIRED CAPACITY SHALL BE PROVIDED ON ROOF TOP
• FOR EARTHQUAKE RESISTANCE
• ALL FIRE FIGHTING INSTALLATIONS SHALL BE AS PER PROVISION OF NBC
• THE RAIN WATER HARVESTING SYSTEM SHALL BE PROVIDED AS PER
• CODE
• ALL EXTERNAL BLOCK MASONRY OR MASON STRUCTURE SHALL HAVE 200MM
• THICKNESS & ALL INTERNAL PARTITIONS SHALL HAVE 100MM THICKNESS.

PROPOSED BUILDING PLAN OF RESIDENTIAL GROUP
HOUSING OF GH-4 SITE AREA MEASURING 10.80 ACRES IN
SECTOR - 80, IMT MANESAR BEING DEVELOPED BY M/S
ASHIANA HOUSING LIMITED.

ARCHITECT'S SEAL & SIGNATURE	OWNER/AUTH. SIGN.
For BIAS+ARCHITECTURE	
SYED MOHD. IMRAN CA 93116665	
Scale : 1 : 100	Drawing No:- A-15
ELEVATION - 1 & 2 (TOWER-6)	