

Scale: 1:500
 Date: 14/10/2025
 Drawing No: ST-01

Architects: **BOSE BROTHERS**
 SIGNATURE GLOBAL (INDIA) LTD.

Proposed Residential Colony Under NITP
 Measuring 12.40 Acres (Licence No. 187 of 2025)
 Dated 26.09.2025 in the Revenue Estate
 Fazole Harasa, Sector-71, Gurgaon.
 Manesar Urban Complex being developed by
 Unistay Hospitality Pvt. Ltd., Gurgaon.
 Develops LLP in collaboration with
 Signature Global (India) Ltd.
 Interior Designers: City Planners,
 21-D Connaught Place, New Delhi-110001,
 S-229, Panchshila Park, New Delhi-110017,
 Delhi, Calcutta, Bombay

Note:-

1. BUILDING HAS AUTOMATIC SPRINKLER SYSTEM WHEREVER REQUIRED BY NBC.
2. BUILDING WILL BE DESIGNED (STRUCTURES) AS PER RELEVANT IS CODES FOR EARTH QUAKE RESISTANCE.
3. ALL TOILET & KITCHEN HAVE PERMANENT VENTILATION / EXHAUST.
4. ALL BUILDINGS ARE NATURALLY VENTILATED AND WHERE EVER REQUIRED MECHANICAL VENTILATION IS PROPOSED WITH 100% POWER BACKUP.


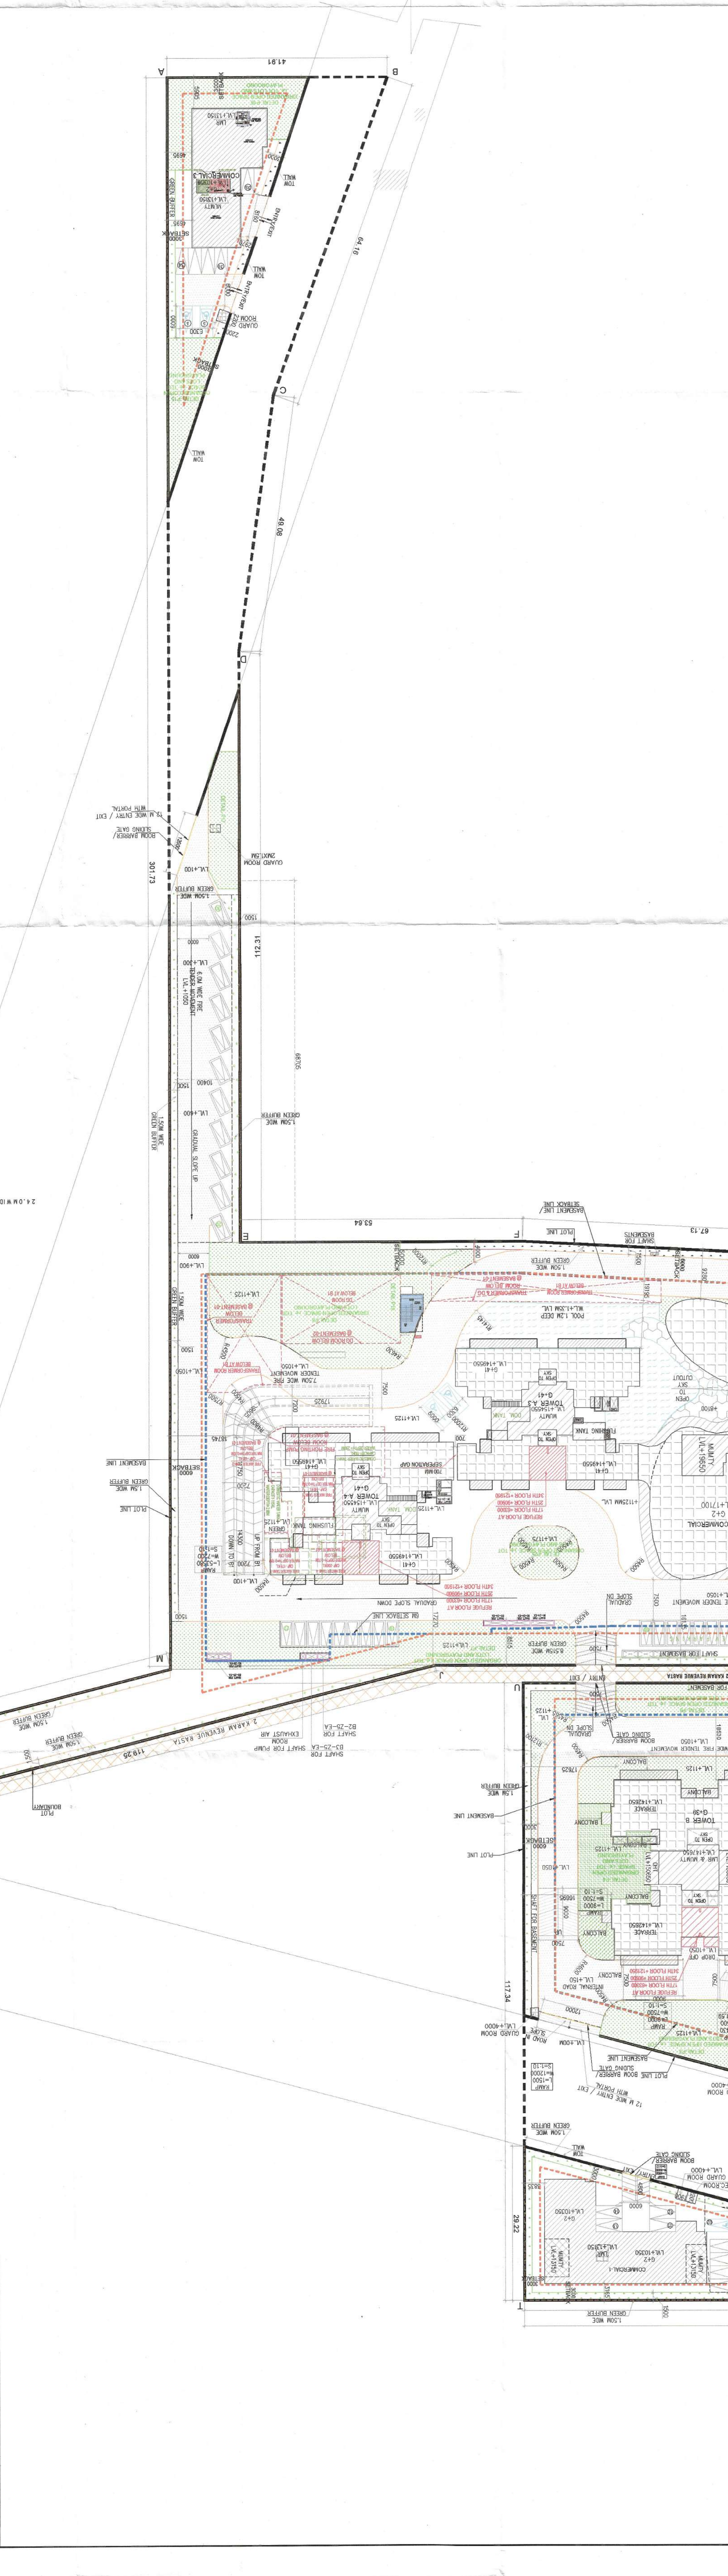





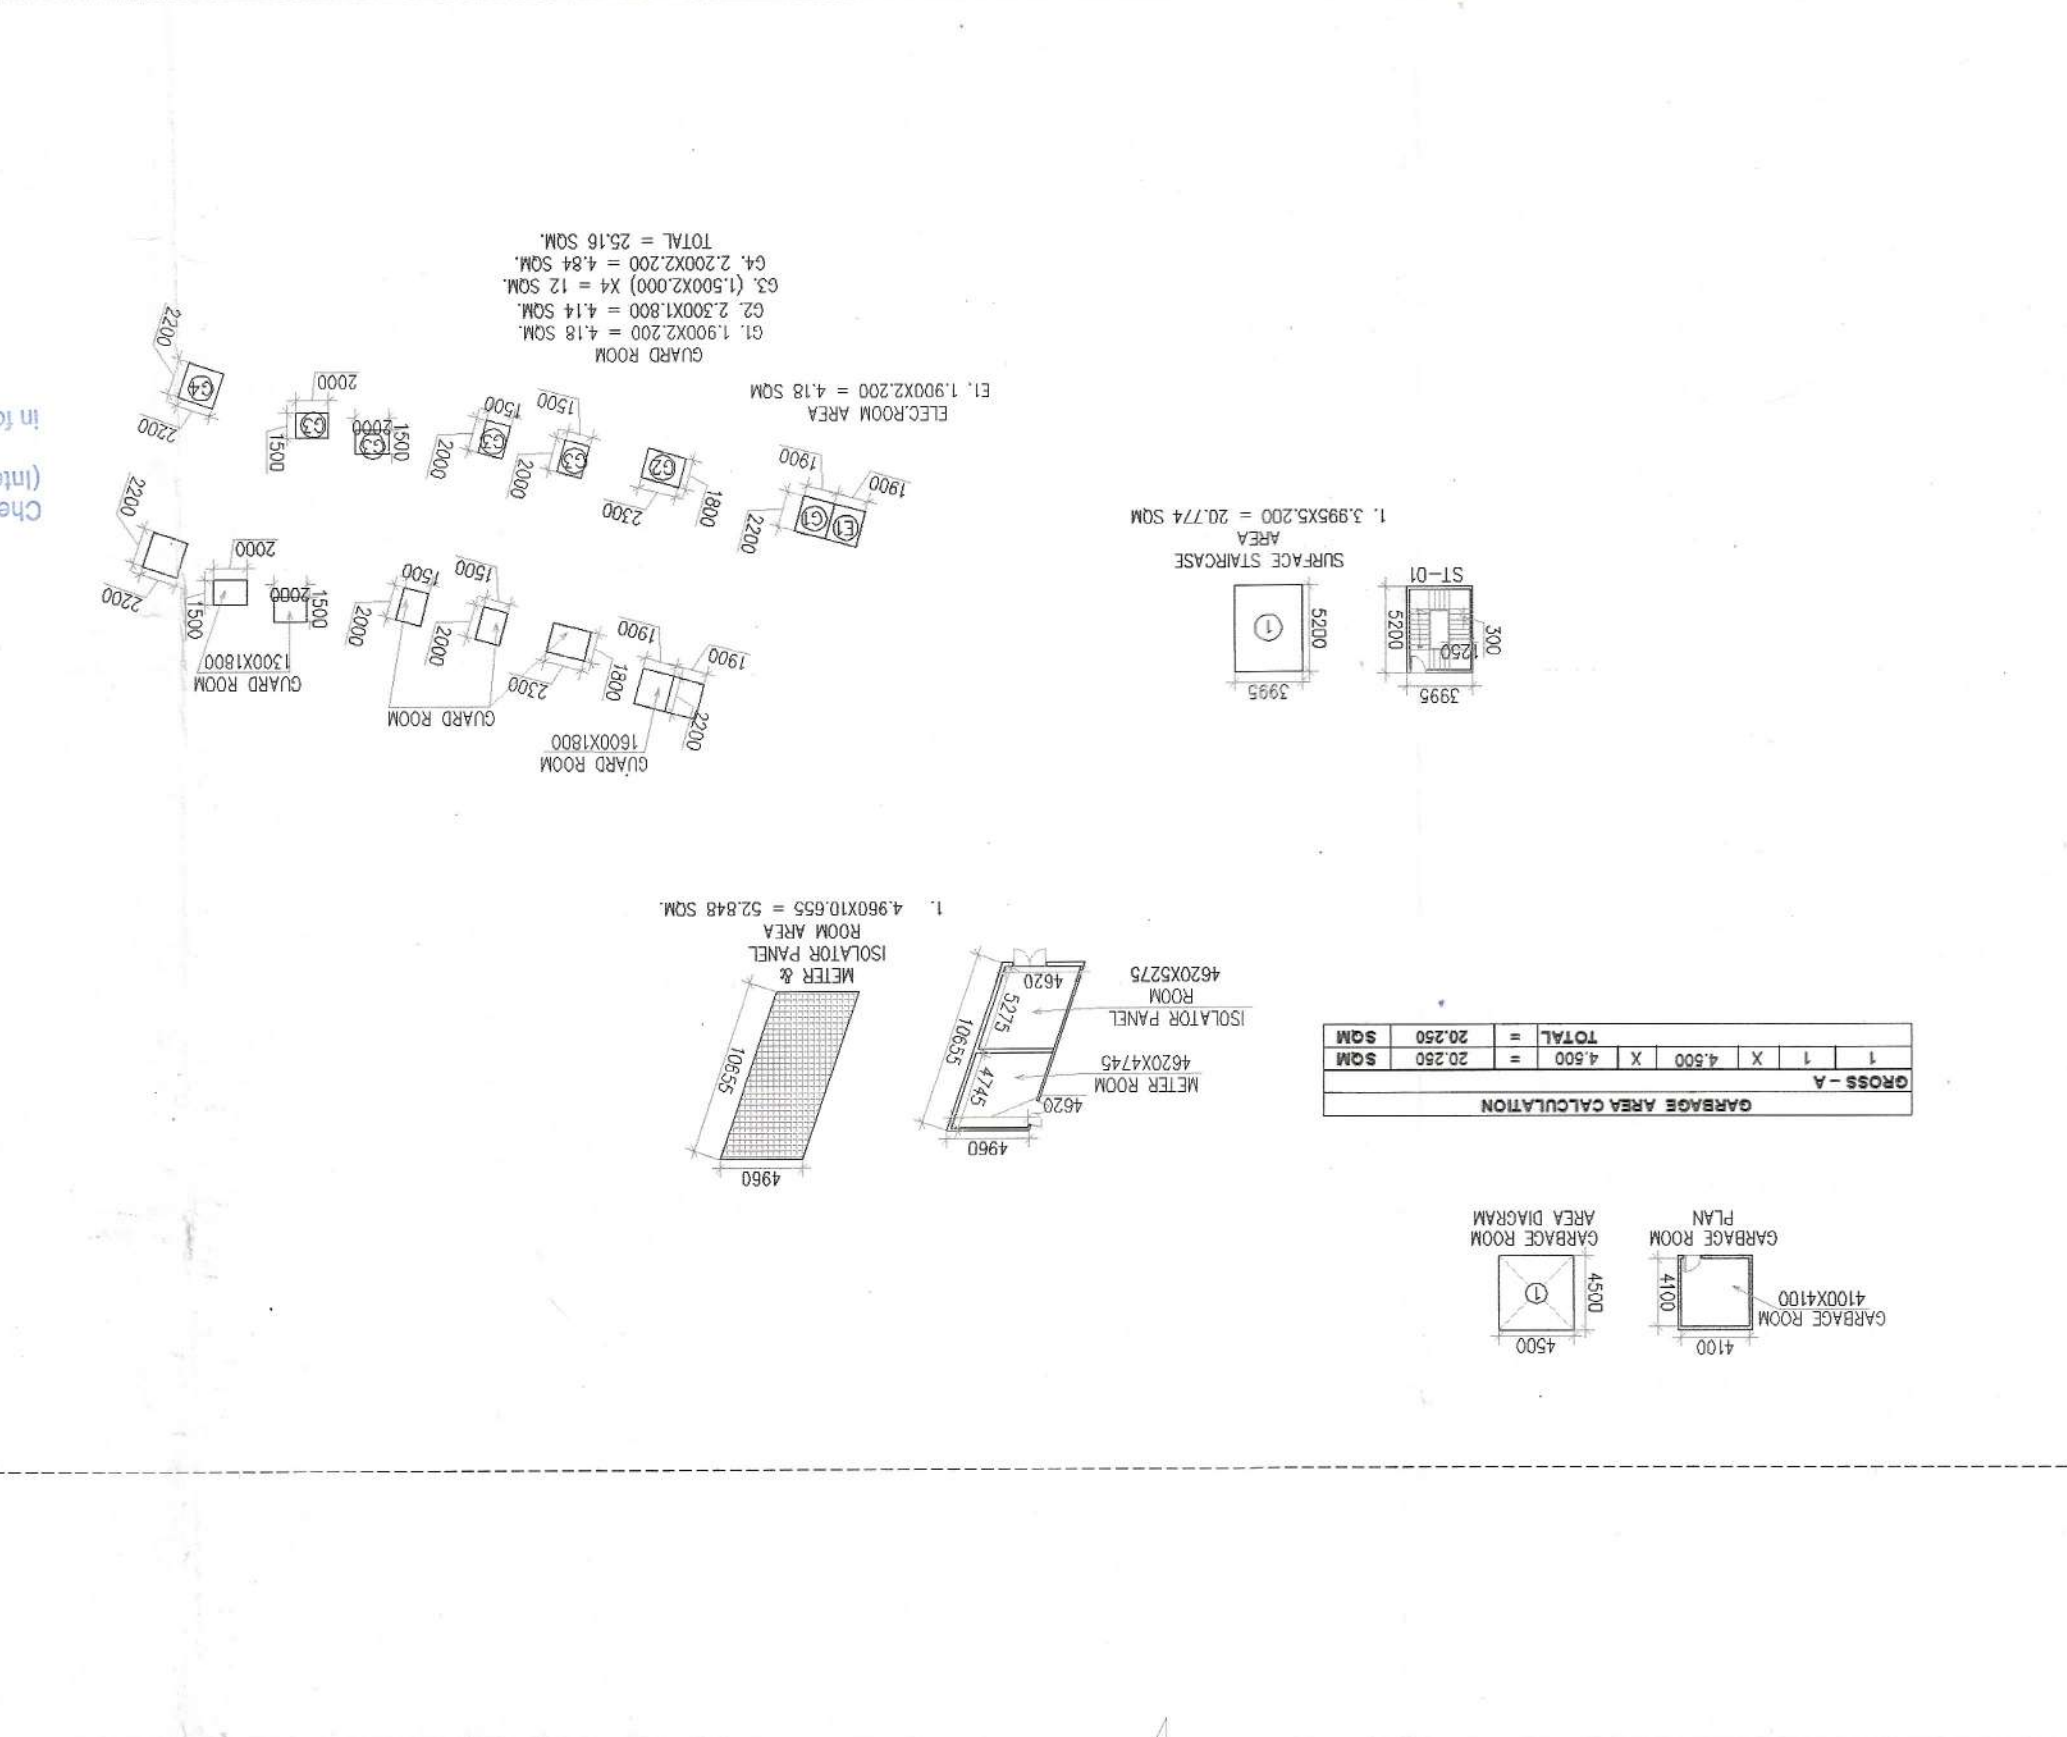