
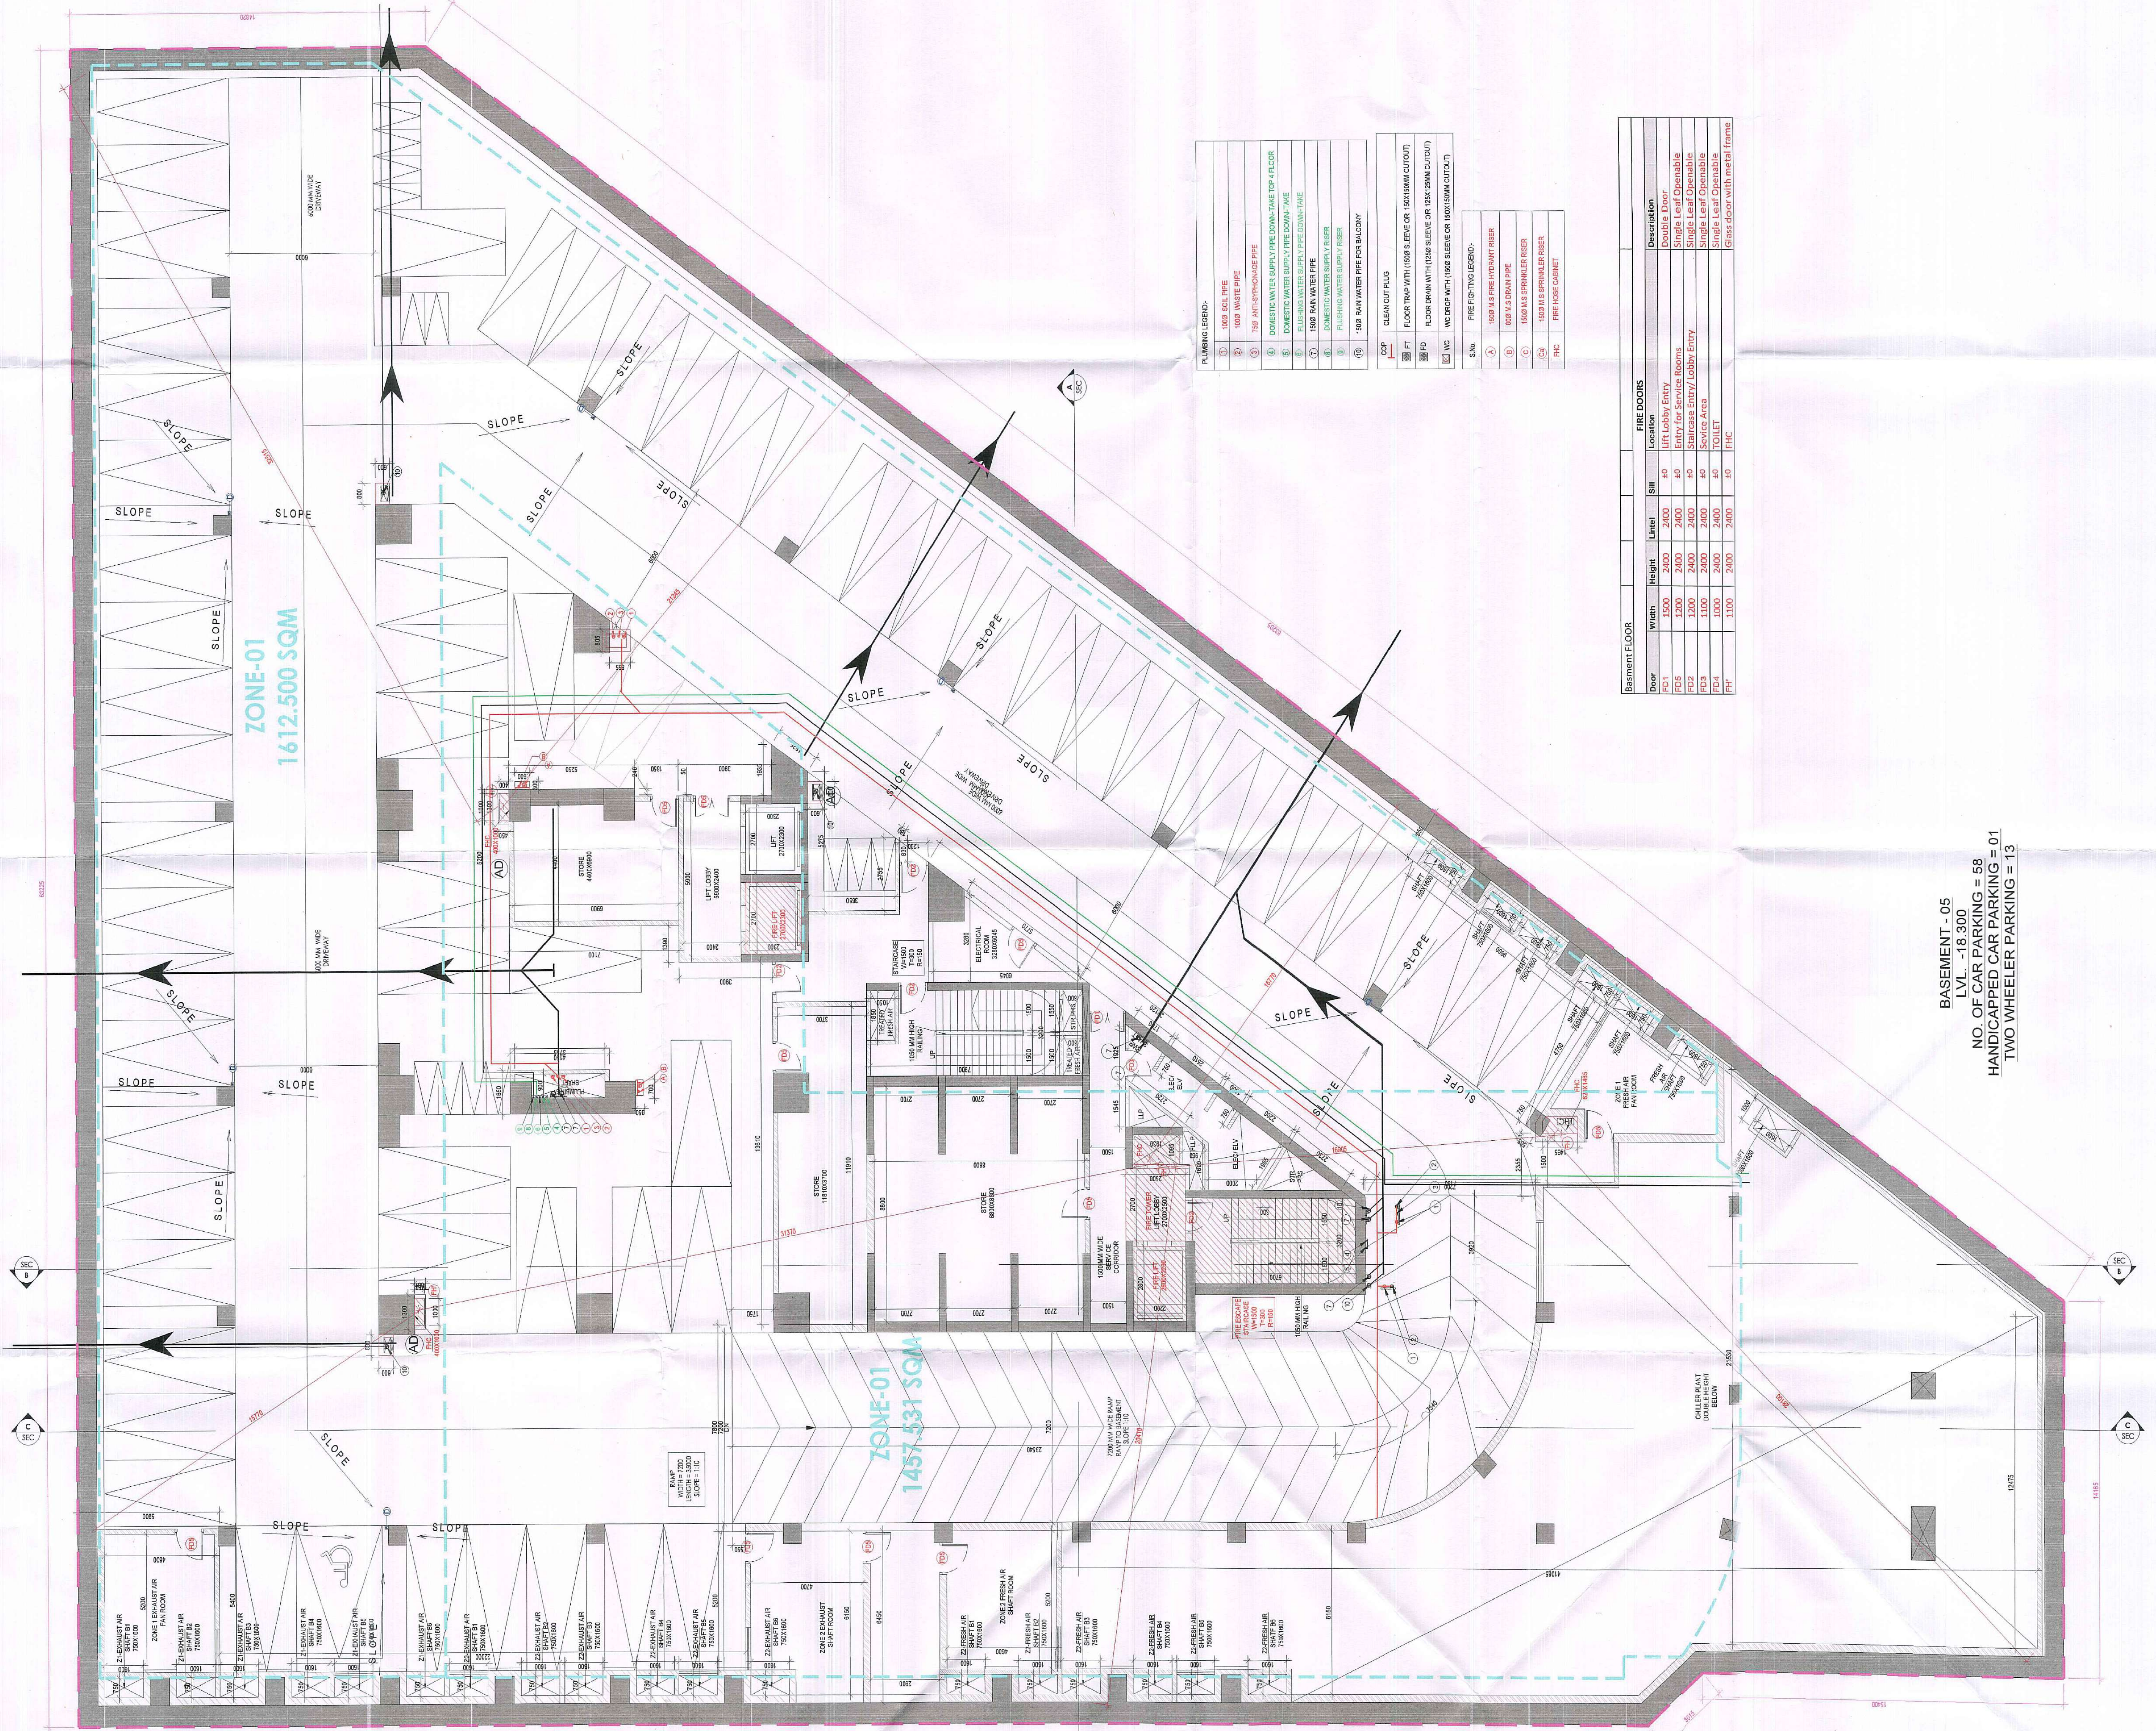


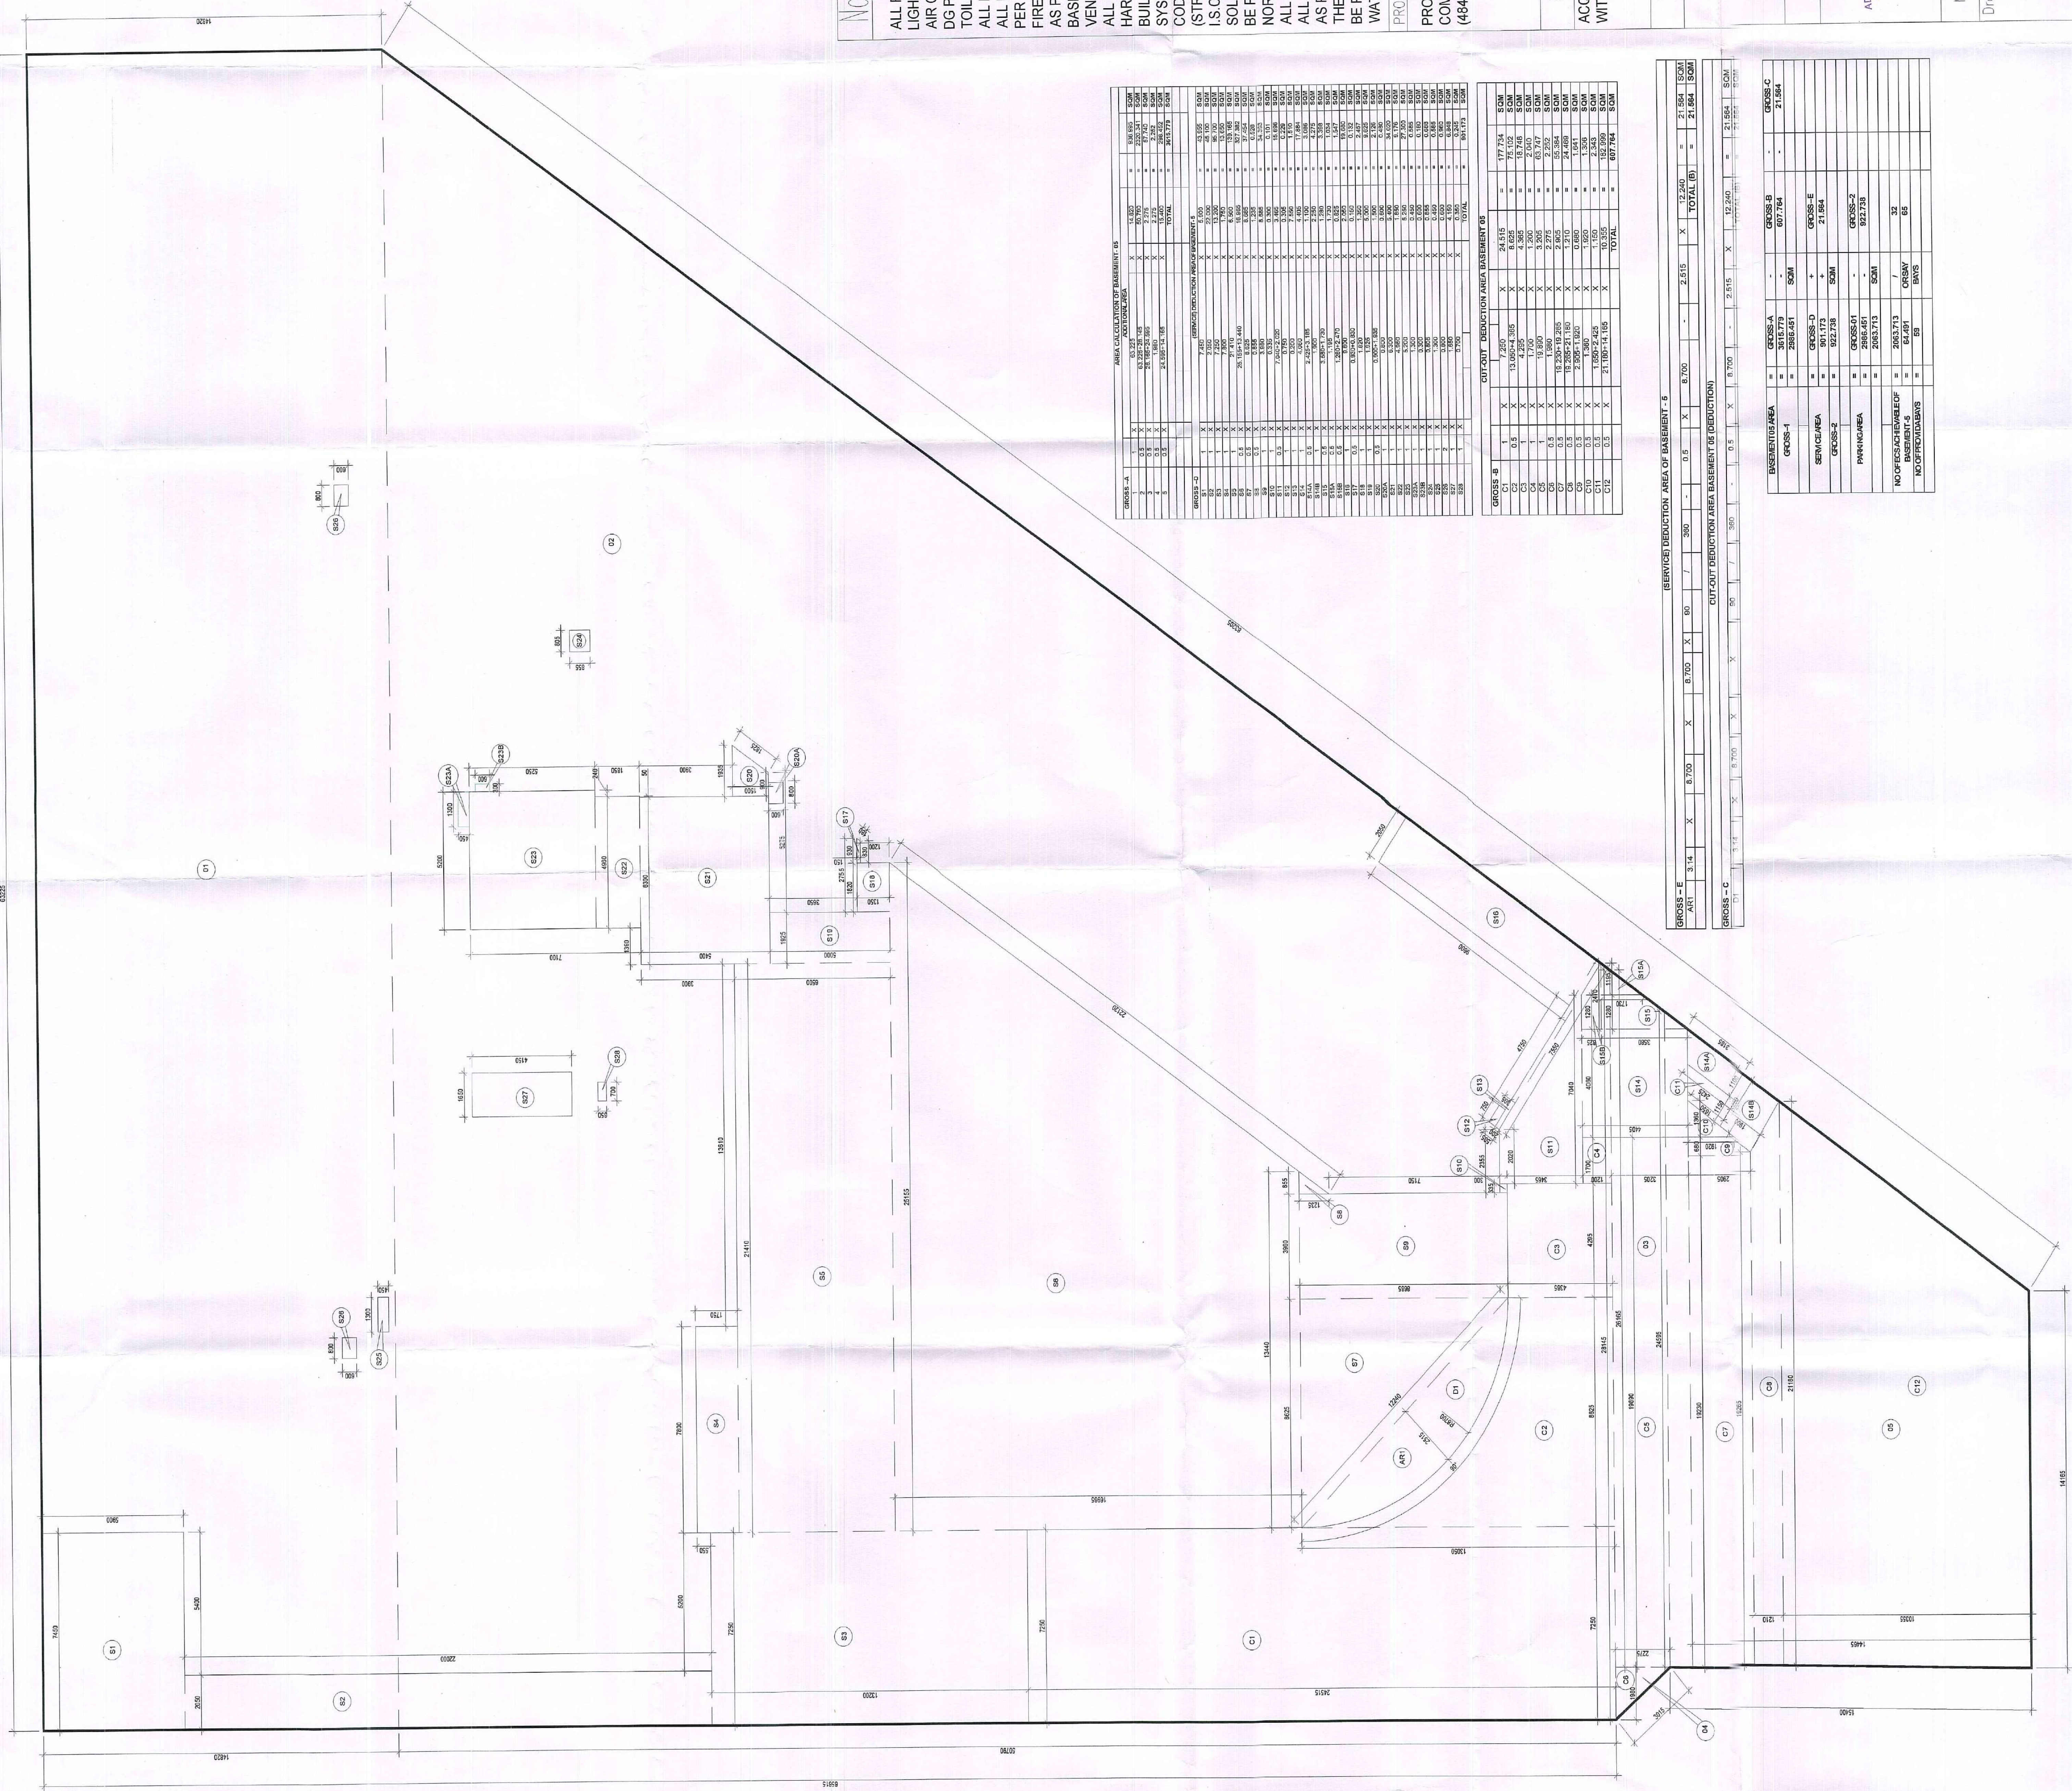


[illegible]

BASEMENT - 05
LVL. -18.300
NO. OF CAR PARKING = 58
HANDICAPPED CAR PARKING = 01
TWO WHEELER PARKING = 13

[illegible]




[illegible]

Note :-

ALL FLOOR MECHANICAL VENTILATED
LIGHTED & 100% POWER BACKUP
AIR CONDITIONING SYSTEM IS BEING PROVIDED
TOILET ARE MECHANICAL POWER BACKUP
ALL ELECTRICAL INSTALLATION SHALL BE AS
PER PROVISION OF ELECTRICAL CODE.
FIRE FIGHTING & ELEVATOR PROVISIONS WILL BE
AS PER RELEVANT CODE PROVISIONS.
BASEMENT AREA SHALL HAVE MECHANICALLY
VENTILATED AREA SHALL BE VENTILATED AS PER
HARYANA BUILDING CODE 2017.
BUILDINGS HAS AUTOMATIC SPRINKLER
SYSTEM WHEREVER REQUIRED BY RELEVANT
CODE. BUILDING WILL BE DESIGNED
(STRUCTURES) AS PER REQUIRED RESISTANCE
SOLAR PANELS OF REQUIRED CAPACITY SHALL
BE PROVIDED AS PER HARE DAZONING
NORMS.
ALL HANDICAP RAMP'S WITH RAILING.
ALL FIRE FIGHTING INSTALLATIONS SHALL BE
AS PER PROVISION OF EXISTING SYSTEM SHALL
BE PROVIDED AS PER CENTRAL GROUND
WATER AUTHORITY NORMS.

PROJECT: PROPOSED BUILDING PLAN OF COMMERCIAL
COMPLEX SITE AREA 1.196 ACRES
(4843.03 SQM) IN SECTOR 28, GURUGRAM

OWNER'S
ACQUISITIVE INFRADEVELOPERS PVT. LTD.

OWNER'S SEAL
& SIGNATURE

Chiranjeev
Authorized Signatory

ARCHITECT'S SEAL
& SIGNATURE

ADBO (HQ)
Member
BPAC

MAY-2026
Checked and found OK for Public Health
(Internal) Service only subject to comments in
Scale 1-100
In forwarding letter No. DW

Drawing Title:—	Drawing No:—
-----------------	--------------

Supervising Engineer (HQ)
BASEMENT-05 PLAN & er-
AREA CALCULATION

BS-05

**AREA CALCULATION OF
BASEMENT 05**