



TOWER A

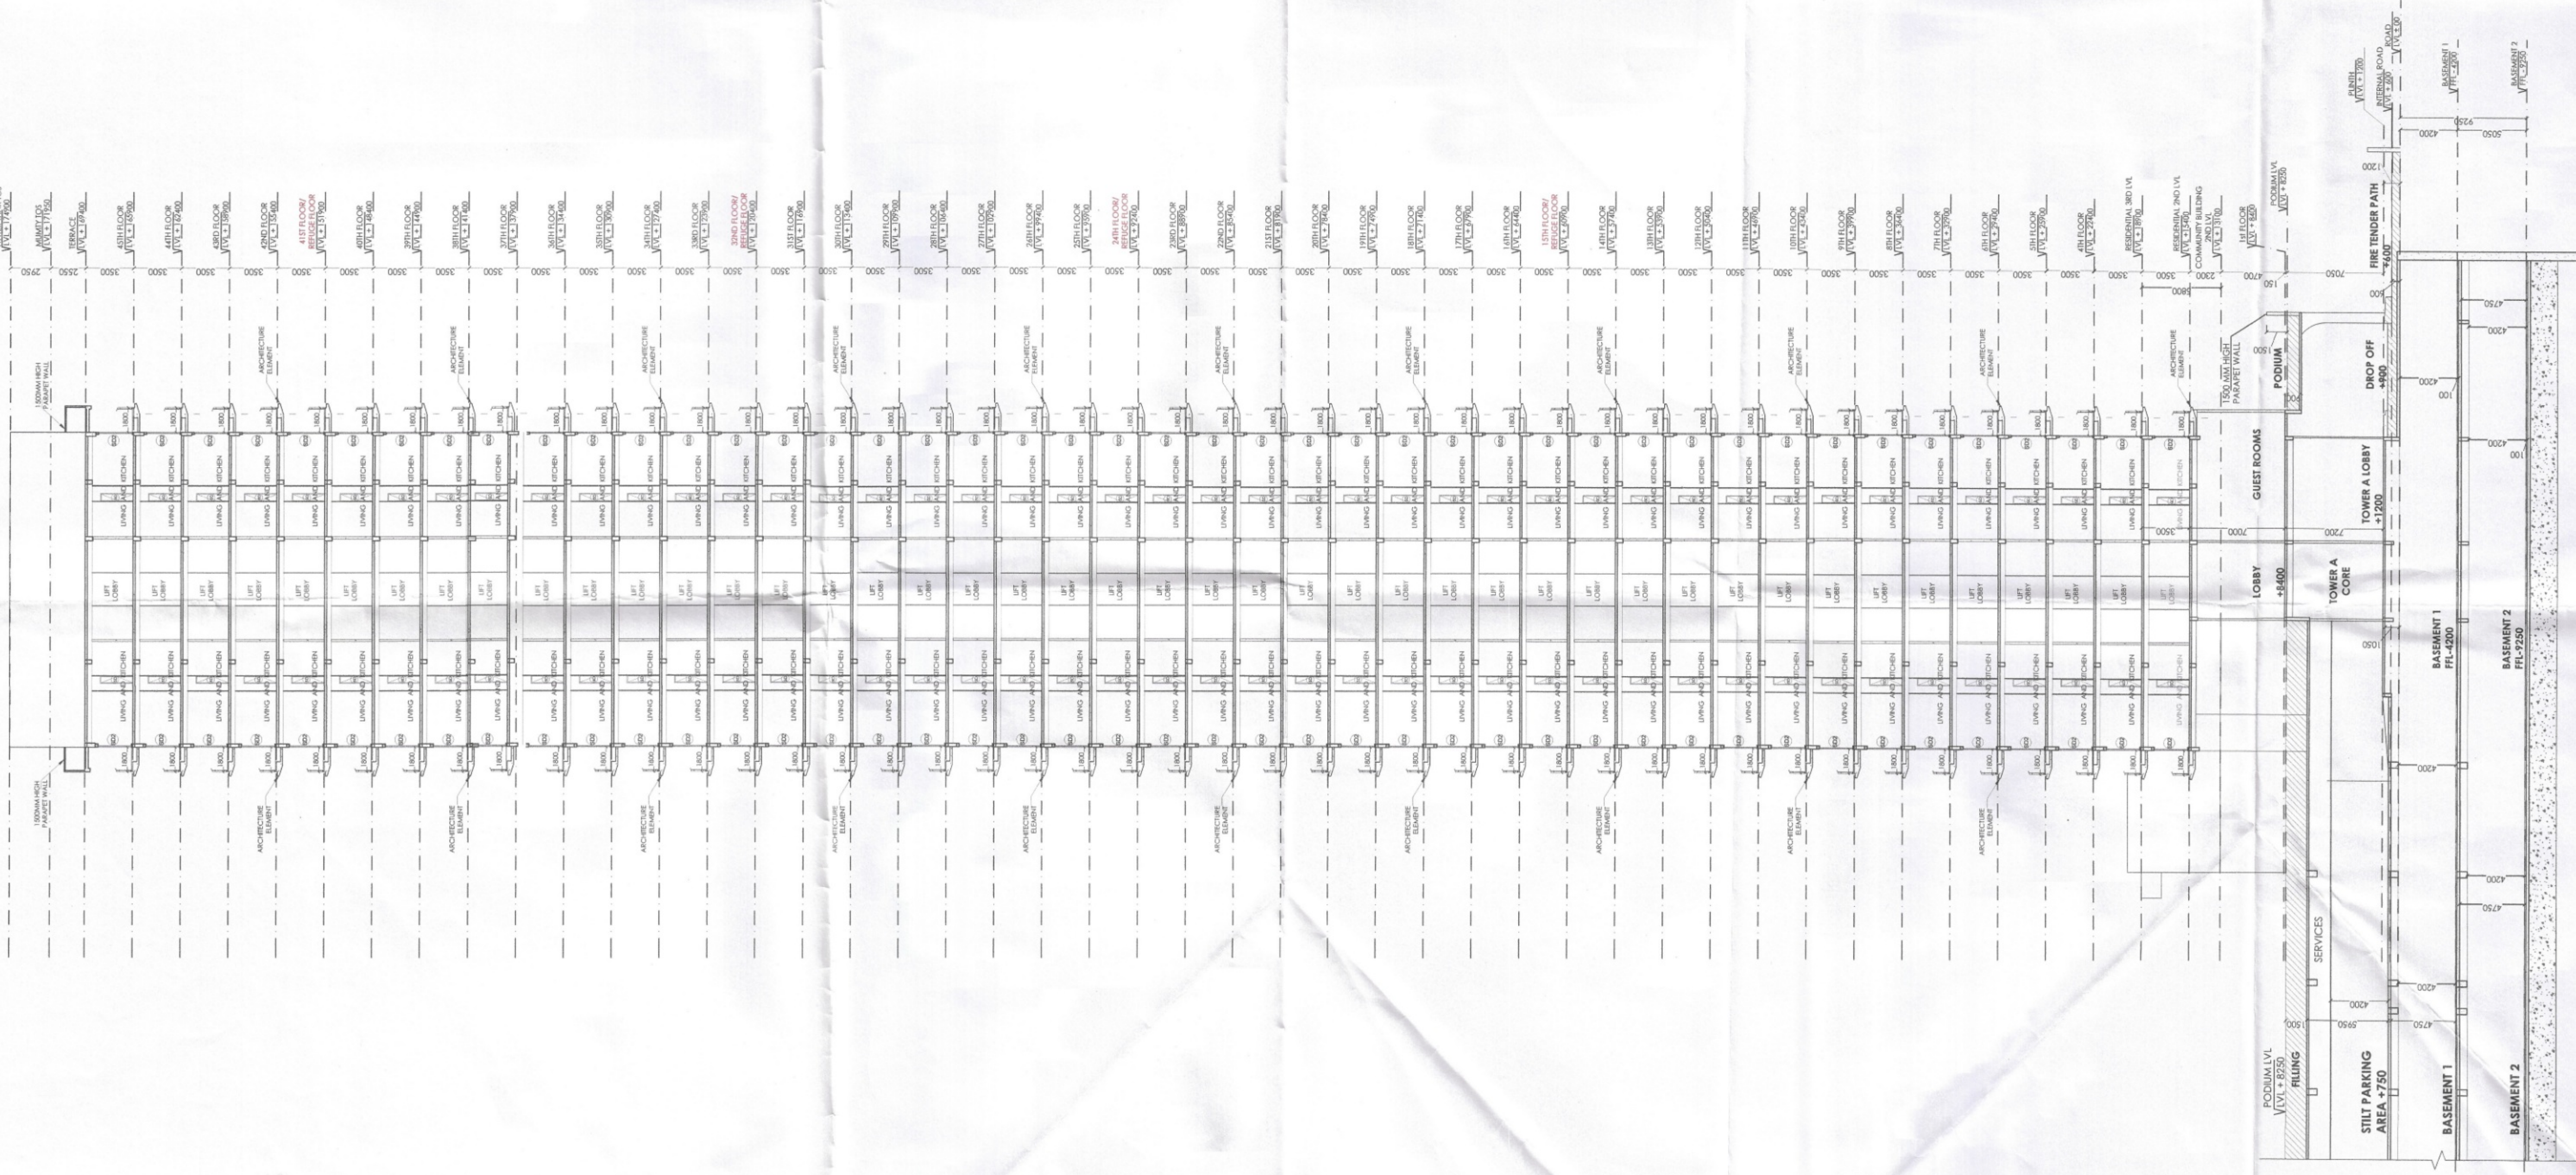


SECTION BB'

TOWER A

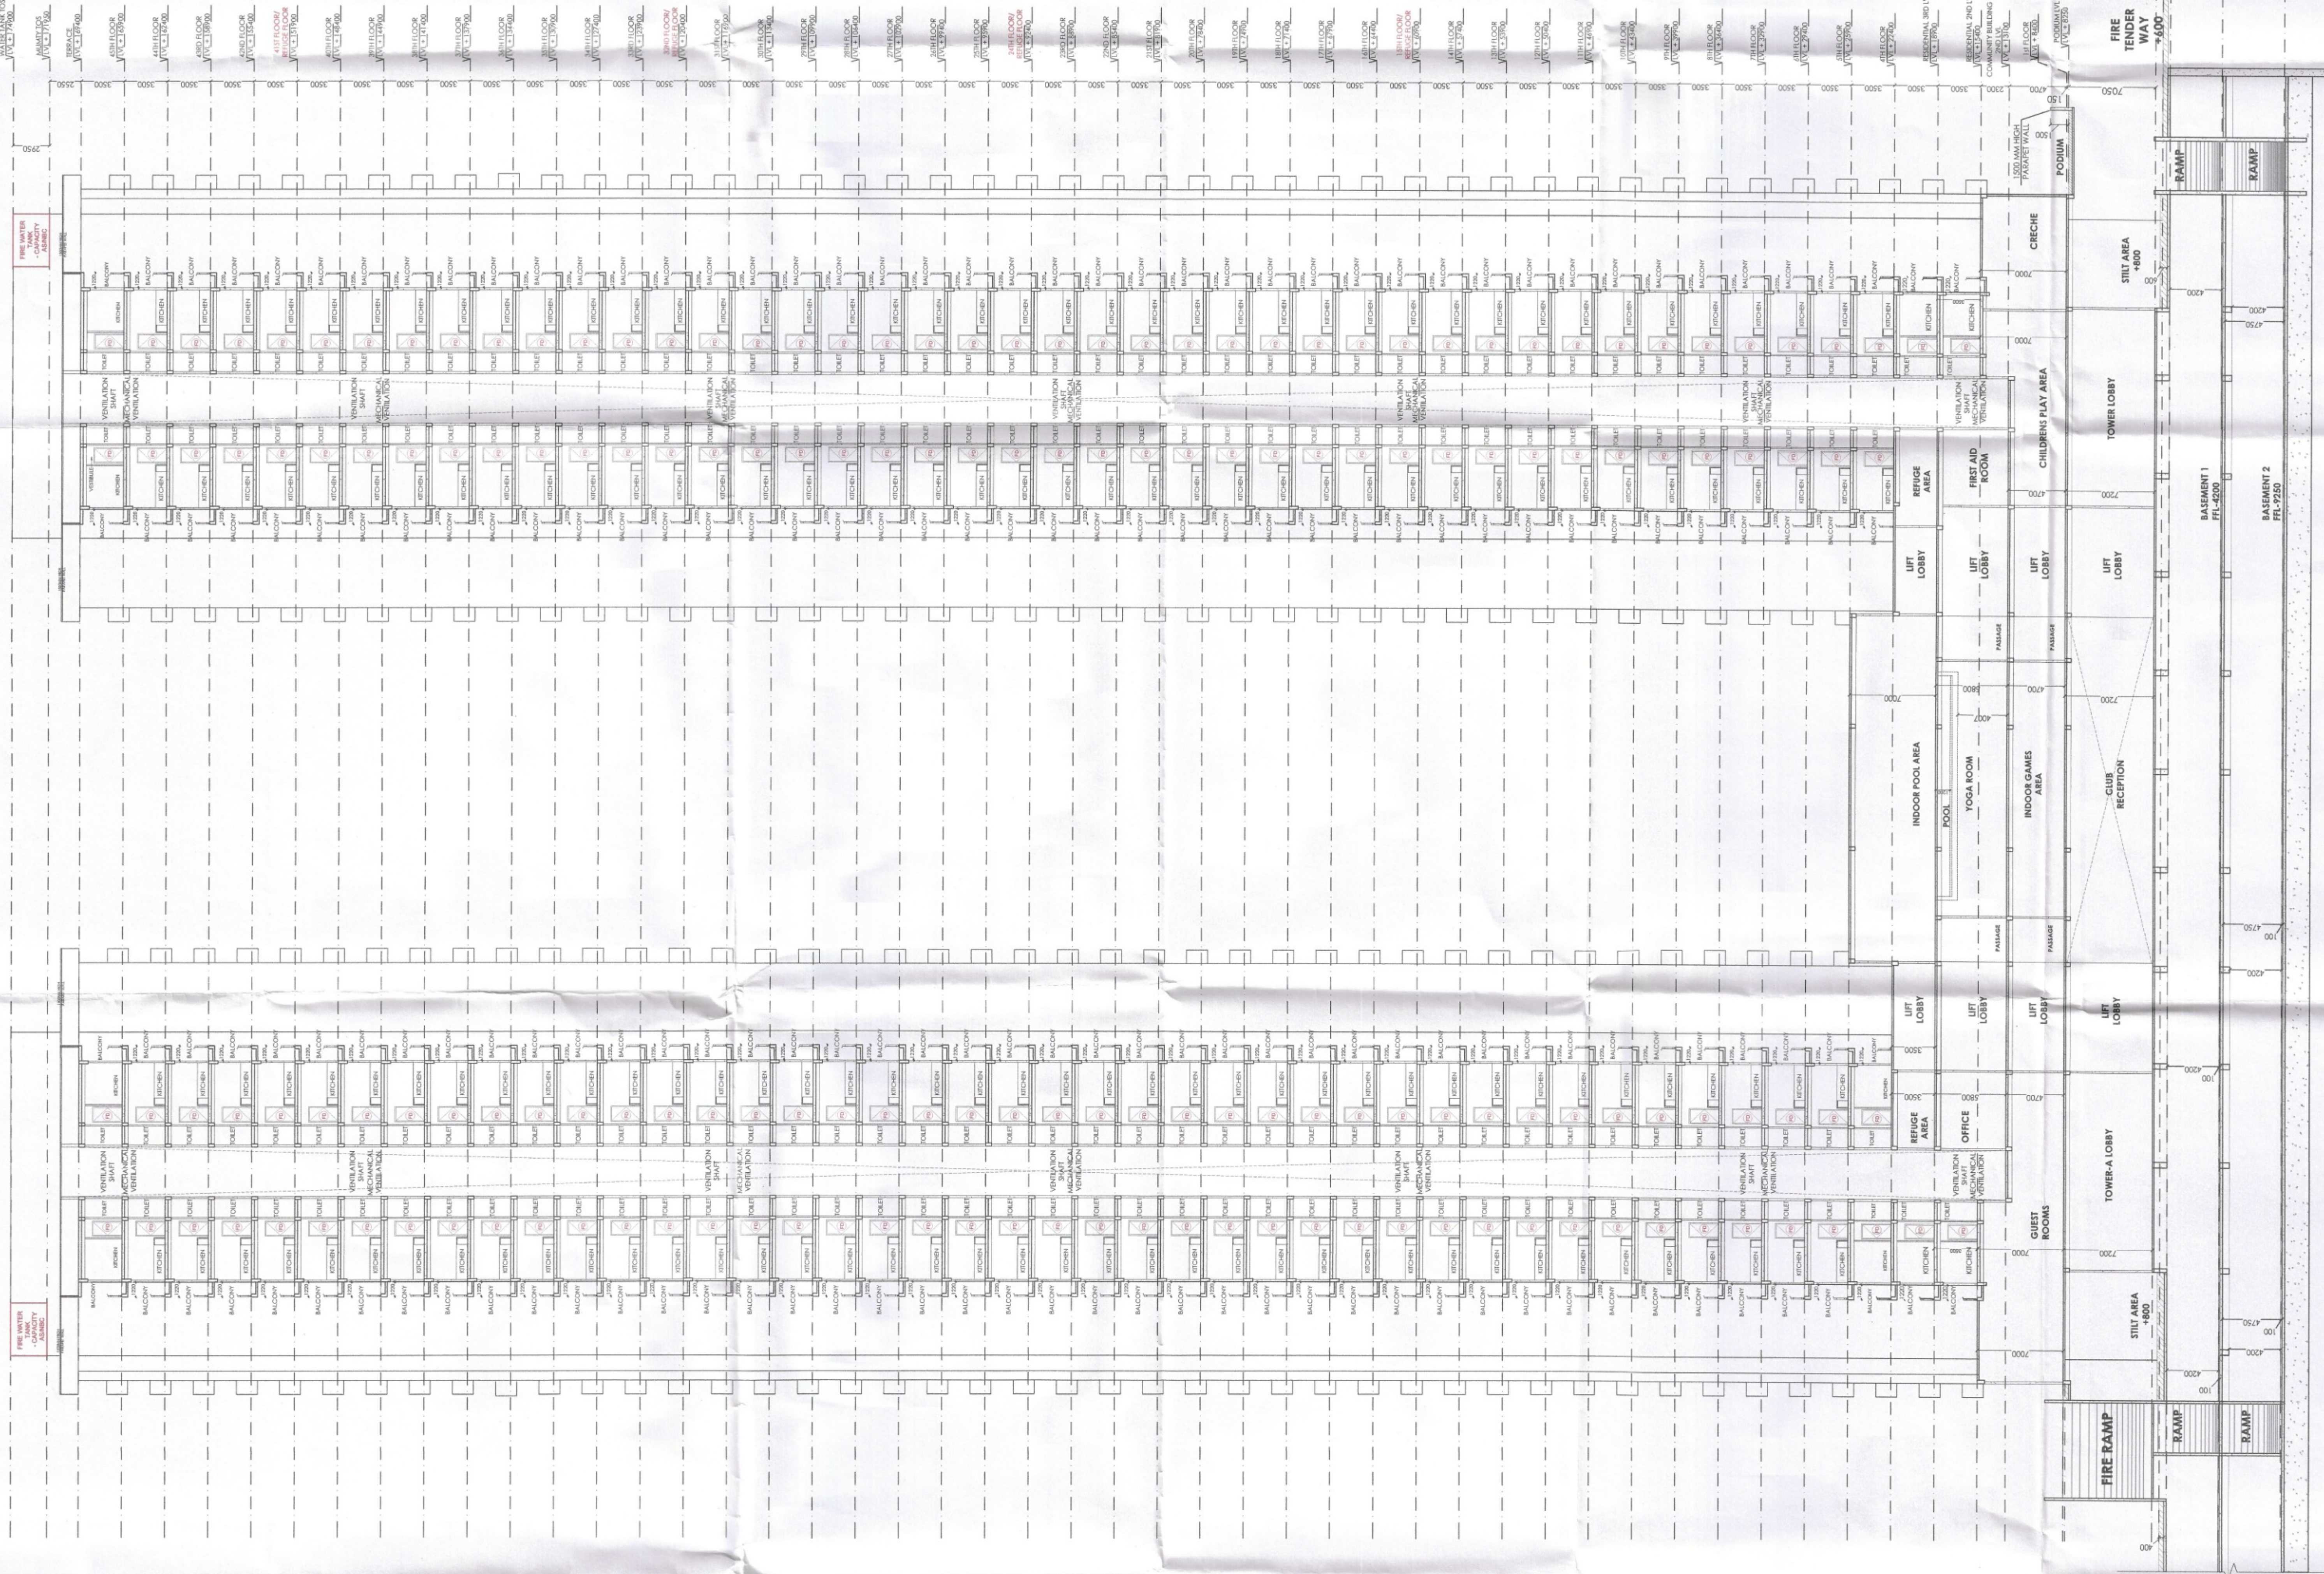


SECTION A-A'

TOWER B

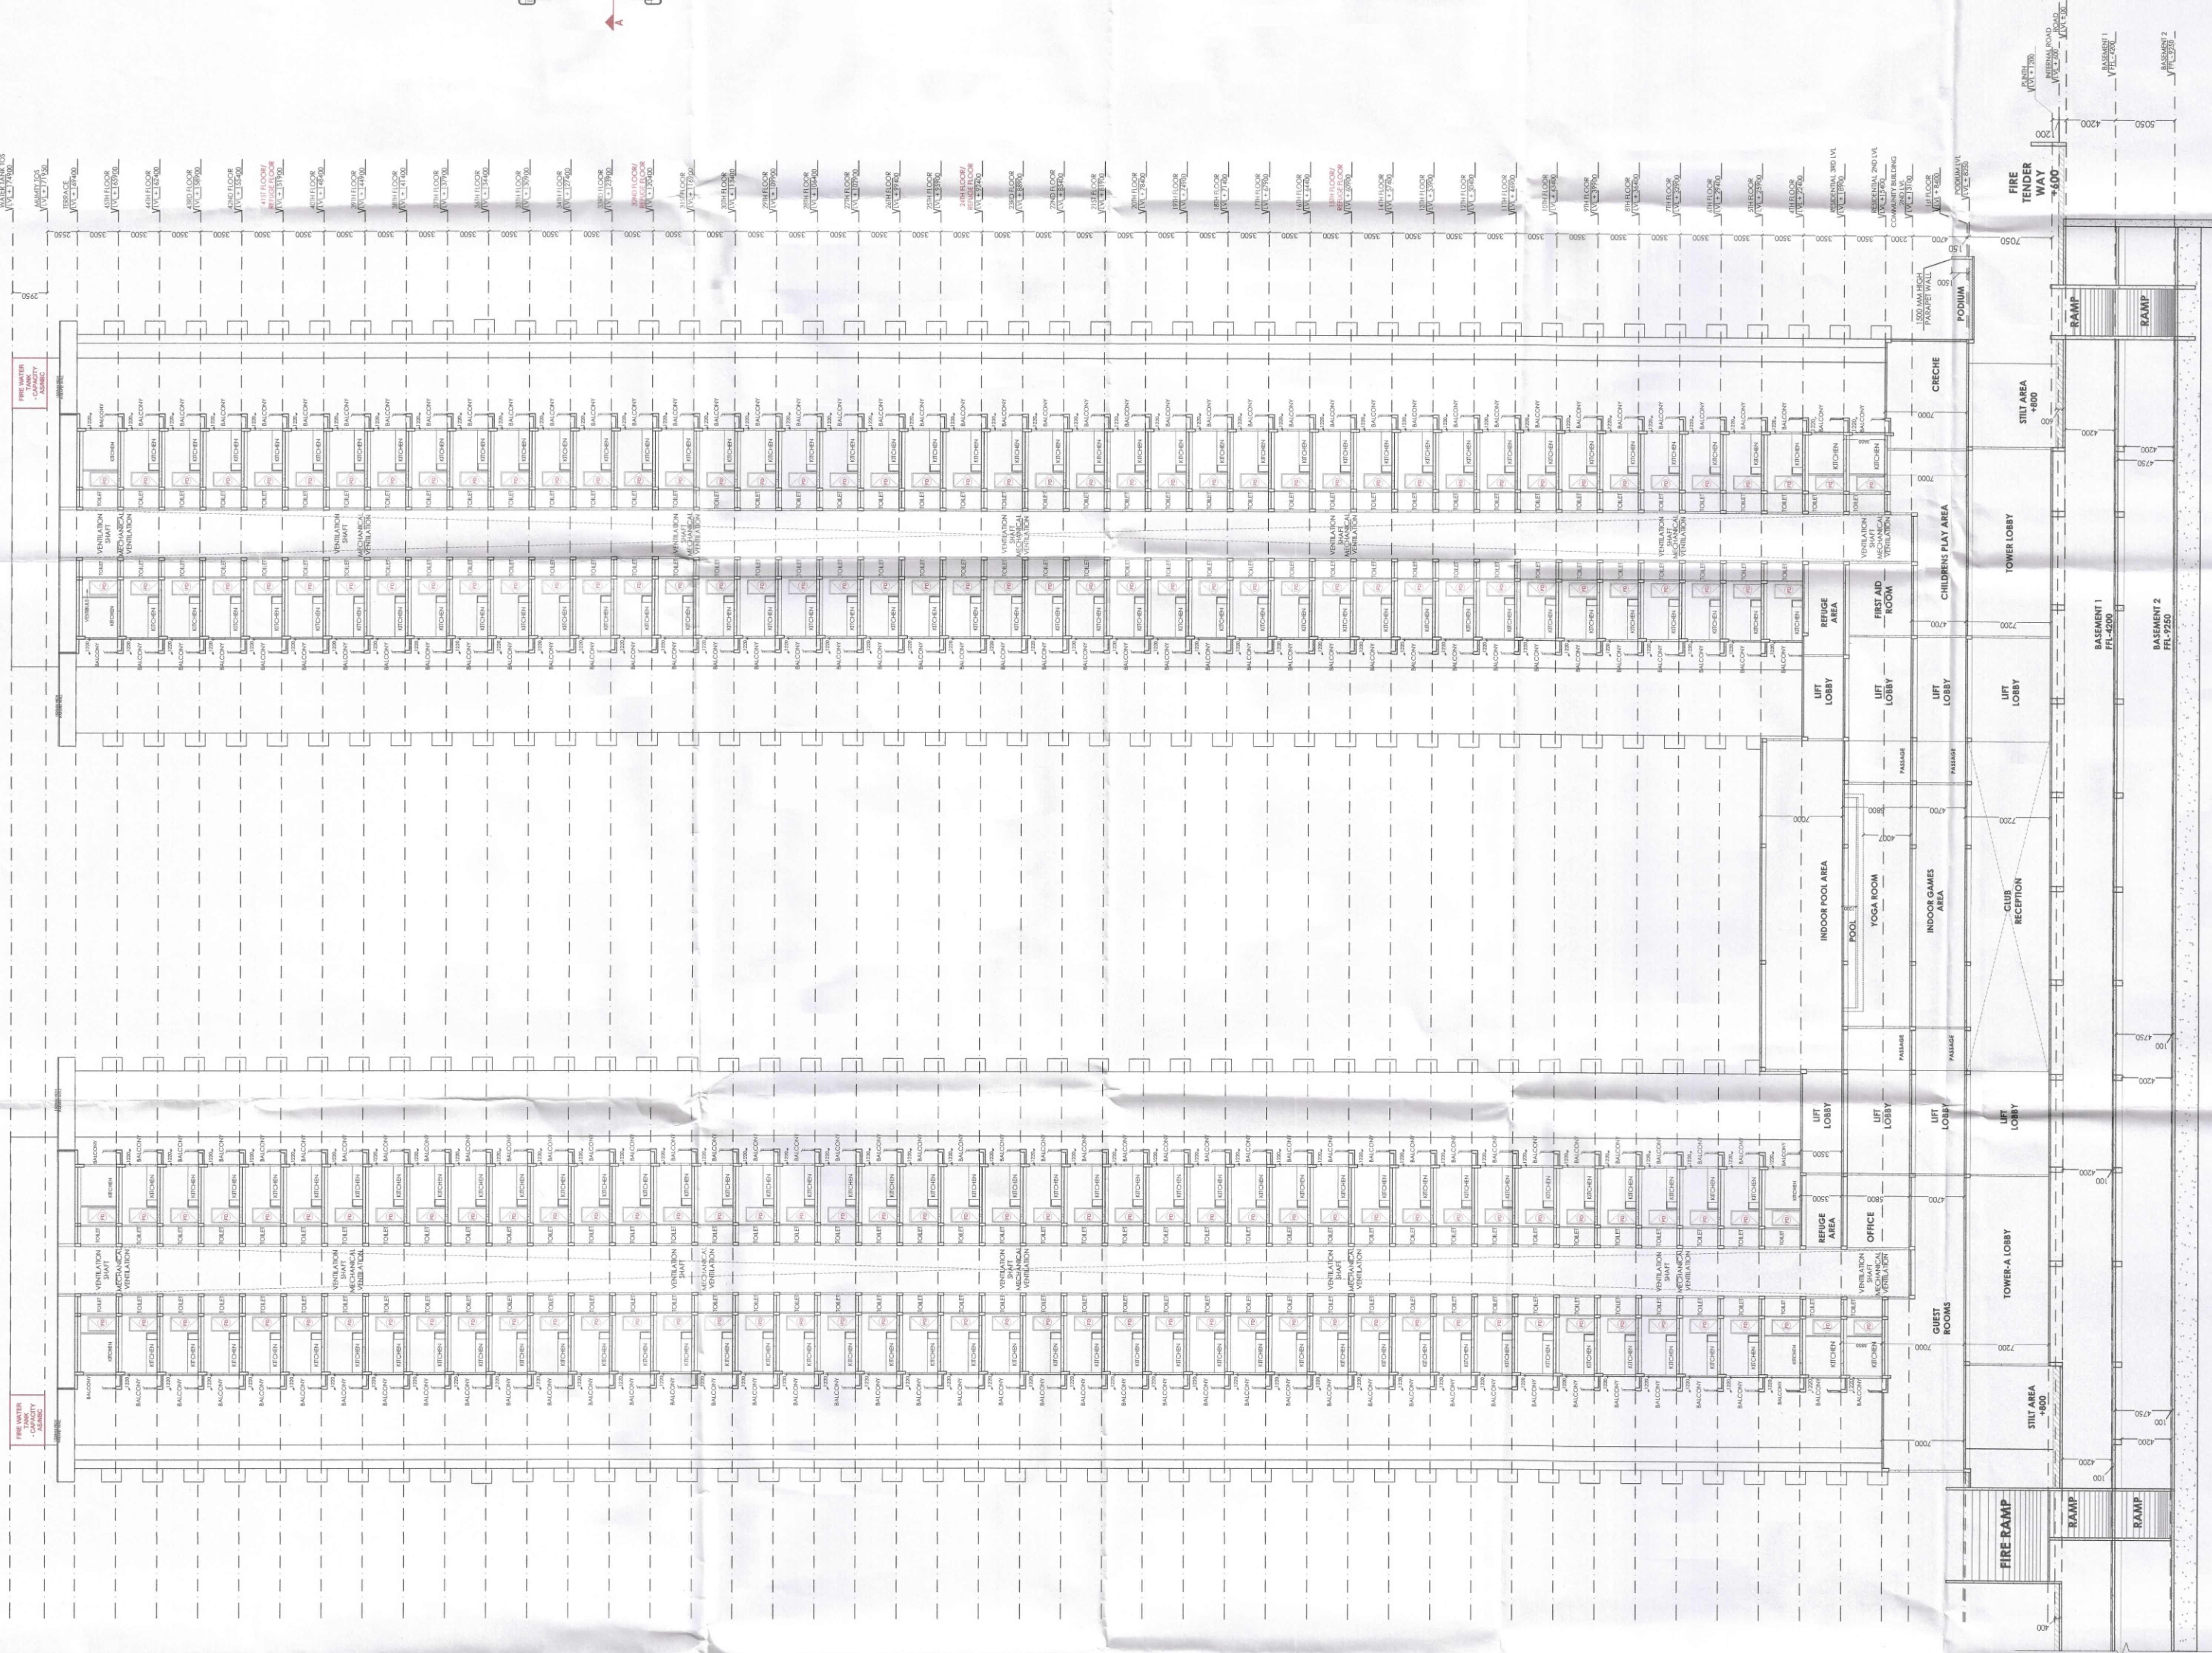

SECTION A-A'

KEYPLAN

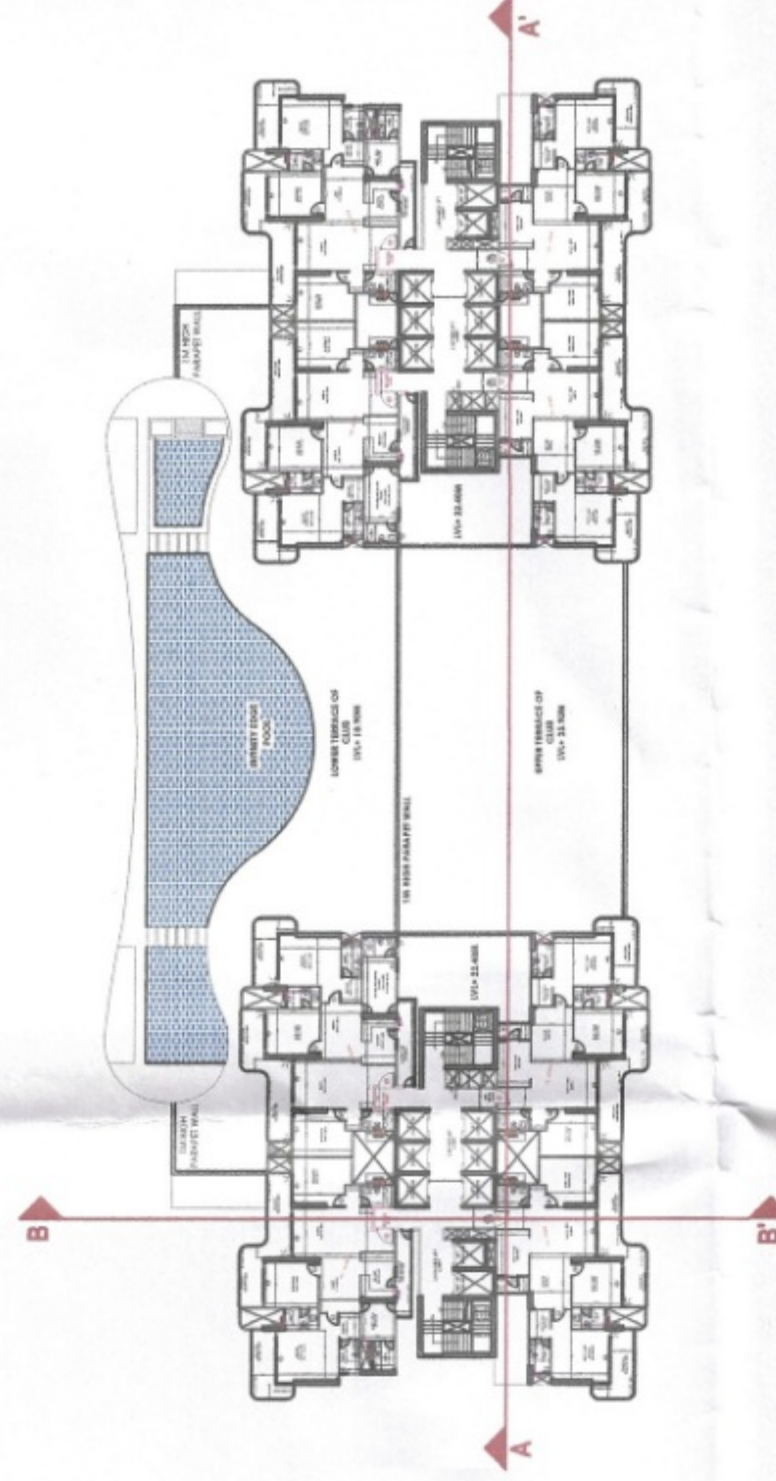

PROJECT:
APPROVAL OF BUILDING PLAN
OF GROUP HOUSING COLONY
UNDER TOD POLICY DATED
08.02.2018 FOR AN AREA
MEASURING 8.2625 ACRES
(LICENSE NO. 98 OF 2025 DATED
13.06.2025) IN SECTOR-88A,
GURUGRAM MANESAR URBAN
COMPLEX BEING
DEVELOPED BY AURA BUILDERS
& DEVELOPERS PVT. LTD.

ARCHITECT:
ARCHITECTS AND CONSULTANTS
AE STUDIO
an architectural design studio
A-6, GREEN PARK EXT. - II, 11A, CROSSING
EAST, INDIA GATE, NEW DELHI 110028
Mob: 9999999999 | Web: www.aestudio.in

SCALE
DATE: NOVEMBER
2025
SHEET NO. 15
SHEET TITLE:
TOWER A & B & COMMUNITY
BUILDING SECTION

OWNERS
SIGNATURE
ARCHITECT
SIGNATURE
Sandeep Tandon
Architect
CA/97/21834

Aura Builders And Developers Pvt. Ltd.
Director