

EL-05  
DRAWING NO.

ELEVATION - A & B  
TOWER 3

FEB-2026  
Scale: 1:150

ARCHITECT'S SEAL & SIGNATURE

OWNER'S SEAL & SIGNATURE

PROPOSED BUILDING PLAN OF G.H. SITE NO. 24  
IN SECTOR-33 GURUGRAM OF AREA  
MEASURING 7.413 ACRES BEING  
DEVELOPED BY M/S GODREJ PROPERTIES LTD.

PROJECT:


1. BUILDING HAS AUTOMATIC SPRINKLER SYSTEM  
WHEREVER REQUIRED BY NBC.  
2. BUILDING WILL BE DESIGNED (STRUCTURES)  
AS PER RELEVANT IS CODES FOR EARTH QUAKE  
RESISTANCE.  
3. M/C SHALL BE MECHANICALLY LIGHT & VENTILATED  
WHEREVER REQUIRED.  
4. ALL LIFTS ARE 100% WITH POWER BACK UP.

Note: -

VIIDE MEMO NO. 92463 DATED 26-3-24

Sanctioned by  
DTP (HO)  
Municipal Corporation  
Gurgaon

ELEVATION B

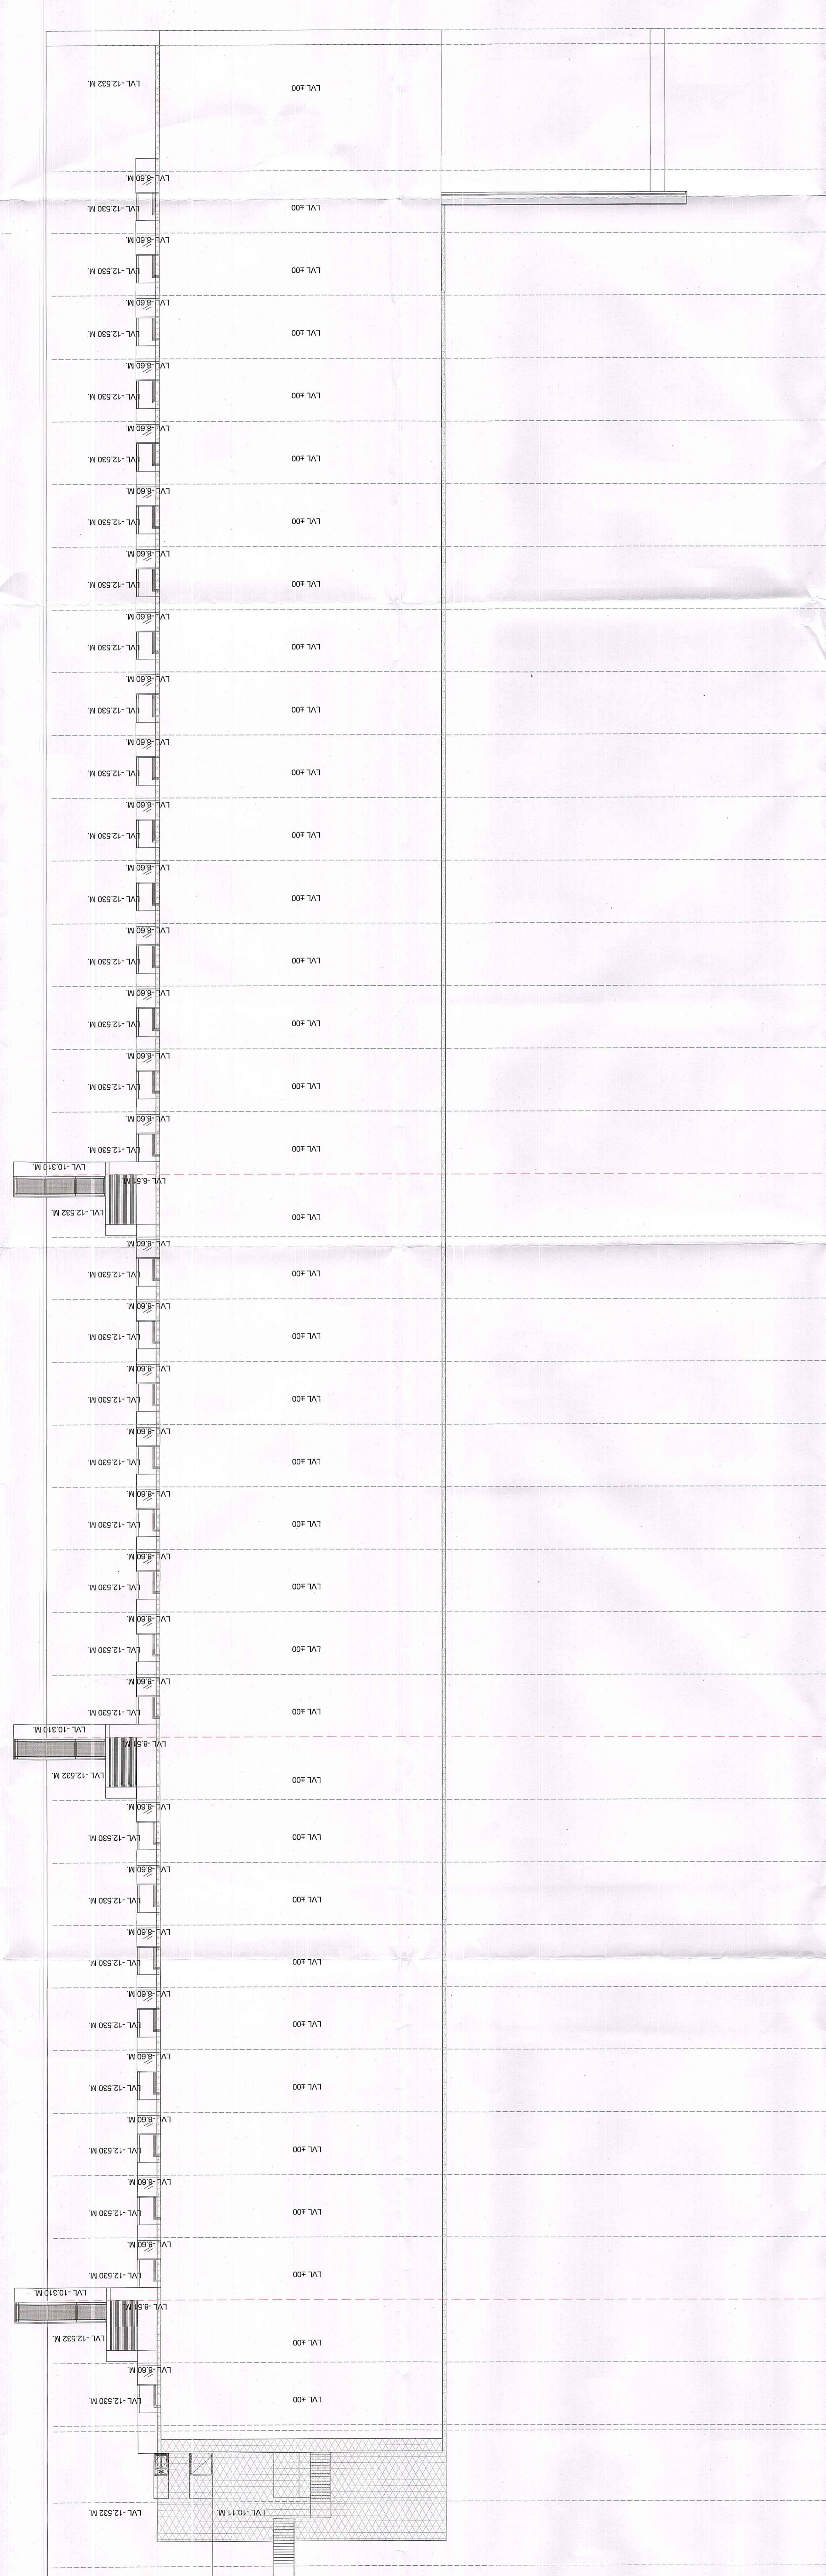

ELEVATION A

