

A TOWER A/C-MACHINE ROOM LOWER +182450FFL

SCALE: 1:75

REF: --

B TOWER A/C-MACHINE ROOM LOWER AREA DIAGRAM

SCALE: 1:75

REF: --

AUTHORITY STAMP & SIGN -


Chairman Building Committee cum
Senior Town Planner
NSIDCO, IMT Manesar

Recd. & approved for sanction
ATP
H. D. Mehta

GENERAL NOTES -

1. All dimensions are in to be read and not to be scaled.

KEY PLAN

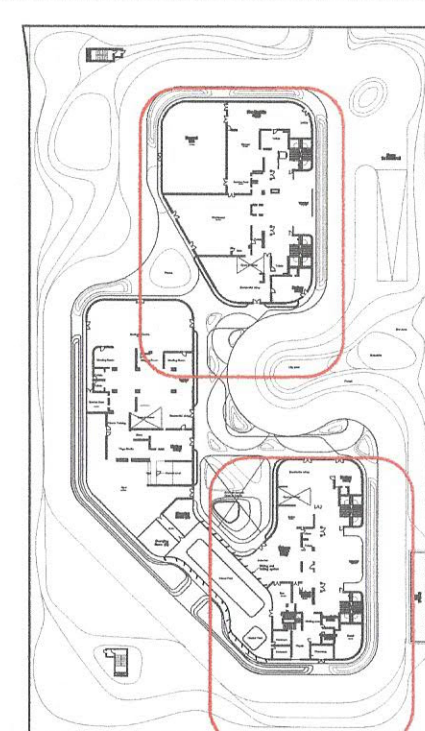

REV. DATE REVISION DESCRIPTION

ARCHITECT'S STAMP & SIGN-

For Trehan Promoters & Builders Pvt. Ltd.

OWNER'S SIGN-

For Trehan Promoters & Builders Pvt. Ltd.

CONCEPT ARCHITECTS

UHA
3 Murphy Street, London, SE1 7FP
Email: www.uha.global

PROJECT ARCHITECT

Arco Associates PVT. LTD.
A-15, PAMPOSH ENCLAVE
GREATER KAILASH
NEW DELHI, INDIA
Ph: +91-11-26442050
Email: pverma@arco.co.in

ARCOP

STRUCTURE

BALDRIDGE &
ASSOCIATES STRUCTURAL
ENGINEERING PVT. LTD.
406, Sakar east, B/S Gurunank, School,
40MT Tansal-Danteshwar
Ring Road Vadodra
390009, Gujarat, India
Ph: 0265-2981813
Website: www.baseengr.com



MEP CONSULTANT

CLANCY GLOBAL
CONSULTING ENGINEERS
Unit No.170 A&B, Tower B1
Space Tech Park, Sohna Road,
Sec-49, Gurgaon
Tel. No. +91 124 4253925.
Website: www.clancyglobal.com



LANDSCAPE

ORACLES
G 98 Kalkaji New Delhi 110 019
Tel. No. +91 11 2648 3630
Email: admin@oracleslandscape.in

VERTICAL TRANSPORT

TAK CONSULTING PVT. LTD.
A303, Galleria Hiranandani Garden, Powai
Mumbai 400078, INDIA
Tel. No. + 91 2225707498



CLIENT

TREHAN PROMOTERS &
BUILDERS PVT LTD

PROJECT NAME

TREHAN RESIDENCE SEC 80

PROJECT TITLE

Proposed Building Plan of Clubbed Group Housing sites
(GH-3B & GH-3C) area measuring 5.08 Acres, Sector-80,
IMT Manesar being developed by Trehan Promoters &
Builders Pvt. Ltd.

DATE 13-11-2025

DRAWN BY SAKSHI NEGI

CHECKED BY PRASHANT KUMAR

DRAWING TITLE

TOWER A/C-MACHINE ROOM PLAN LOWER WITH
OVERLAPPED PLAN


DRAWING NO.

SN31-TR-80GH-AT-SD-DRG-01140

DRAWING STATUS

SUBMISSION DRAWING

NORTH -

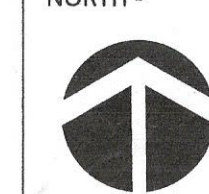

SCALE -

1: 75

REV -

SIZE - A0

SHEET NO 31