


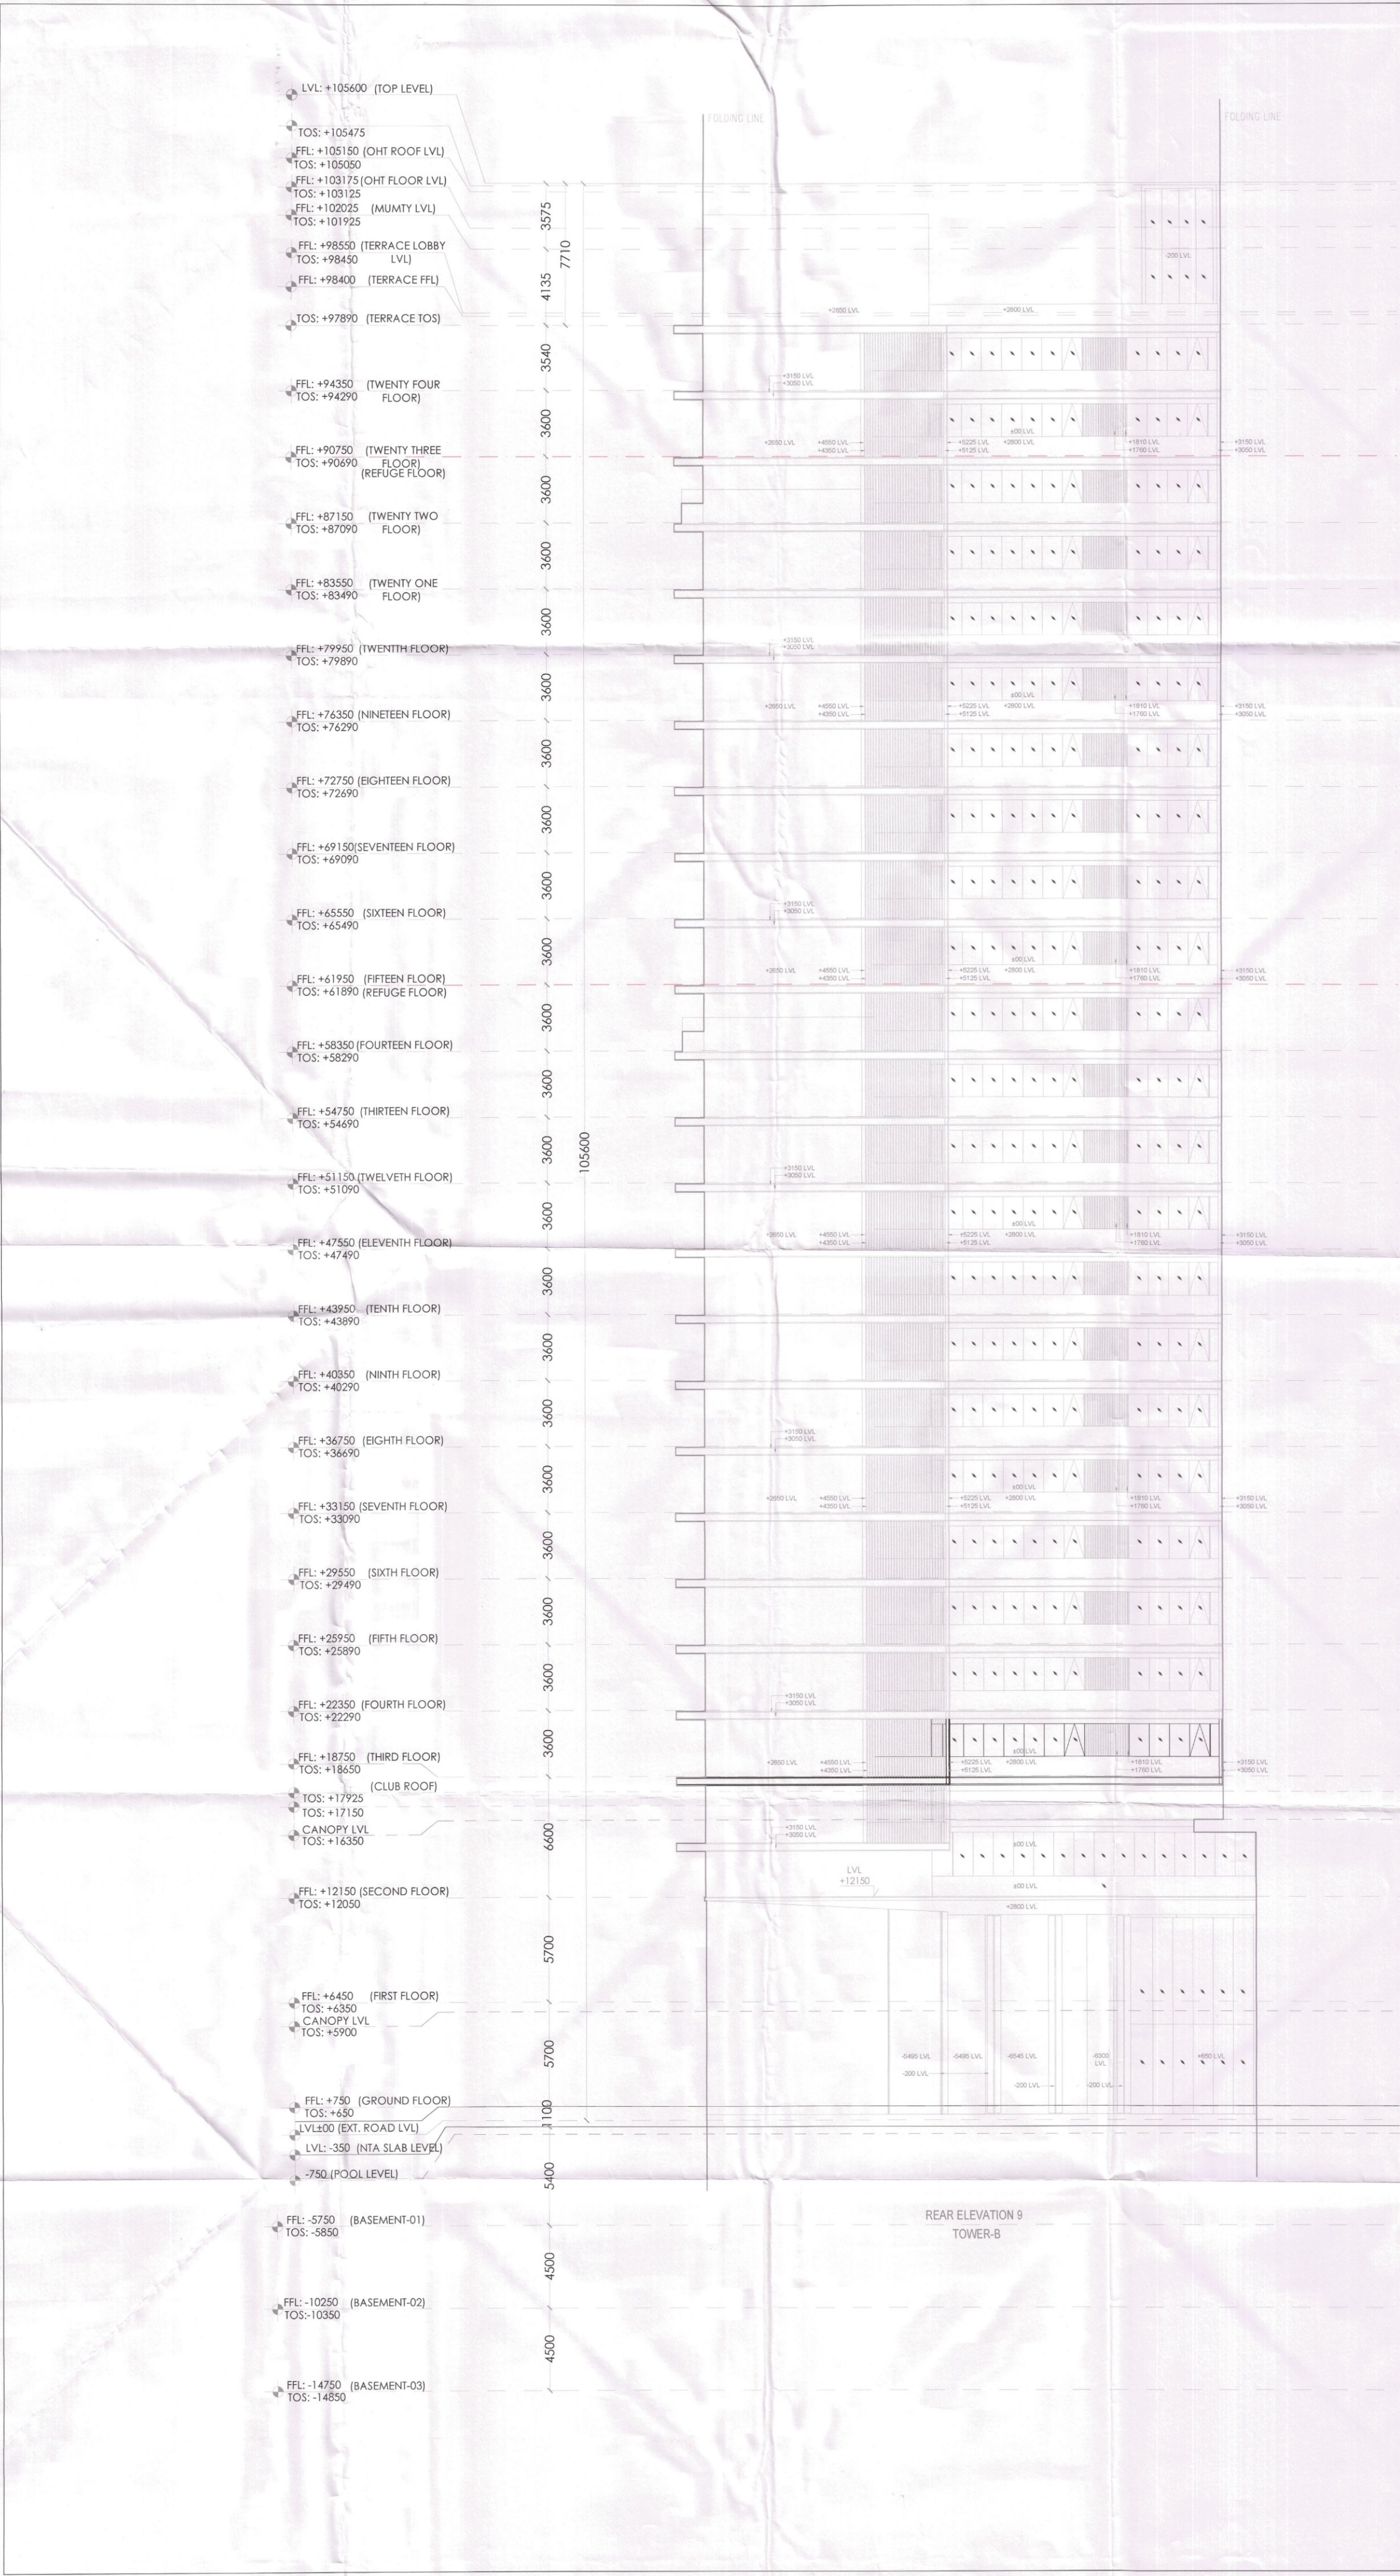

SANCTIONED
VIDE MEMO No. 33148 DATED 14/05/2025
DTP (HO) STP (HO) CTP
Member Secretary Special Officer Chairman
BPAC BPAC BPAC
JD (H) STP (H) STP (H)
(Member BPAC)

NOTES:-
AIR CONDITIONING SYSTEM IS BEING PROVIDED.
DG POWER BACKUP IS BEING PROVIDED.
TOILET ARE MECHANICAL VENTILATED.
ALL LIFTS SHALL HAVE POWER BACK-UP.
ALL ELECTRICAL INSTALLATION SHALL BE AS PER
PROVISION OF RELEVANT CODE.
FIRE/FIGHTING/SAFETY PROVISIONS WILL BE AS PER RELEVANT
CODE PROVISIONS.
BASEMENT AREA SHALL HAVE MECHANICALLY VENTILATED AS
PER RELEVANT CODE.
ALL TOILETS ARE VENTILATED AS PER HARYANA
BUILDING CODE 2017.
BUILDINGS HAS AUTOMATIC SPRINKLER SYSTEM WHEREVER
REQUIRED BY RELEVANT CODE.
BUILDING WILL BE DESIGNED/STRUCTURES AS PER RELEVANT
I.S.CODES FOR EARTHQUAKE RESISTANCE.
SOLAR PANELS OF REQUIRED CAPACITY SHALL BE PROVIDED
AS PER HARE DA/ZONING NORMS.
ALL HANDICAP RAMPES WITH RAILINGS.
ALL FIRE FIGHTING INSTALLATIONS SHALL BE AS PER
PROVISION OF RELEVANT CODE.
THE RAINWATER HARVESTING SYSTEM SHALL BE PROVIDED AS
PER GENERAL GROUND WATER AQUIFERS NORMS.
PROJECT

REVISED BUILDING PLAN OF G.H. SITE NO.1
IN SECTOR-62 GURUGRAM

OWNER

M/s Experion Developers Pvt. Ltd.
(Formerly M/s Gold Developers Pvt. Ltd)
8th Floor, Milestone Experion Centre, Sector 15(Part-2),
Gurgaon, Haryana-122001

ARCHITECTS

Arco Associates Pvt. Ltd.
Plot 36B, Sector-32, Gurgaon 122001
Ph. 26242050,26242169

ASSOCIATE ARCHITECTS-Submission Drawings

CosMAN, 11th Floor, Tower-2, DLF Corporate Greens
Sector-74A, Gurgaon 122004

OWNER'S SEAL
& SIGNATURE



ARCHITECT'S SEAL
& SIGNATURE

Prem Sagor
PREM SAGOR
SARCH
C.A. No. 200028940

JULY-2025	Scale : 1:100	
Drawing Title:- ELEVATION -09 TOWER B		Drawing No:- EL-08