

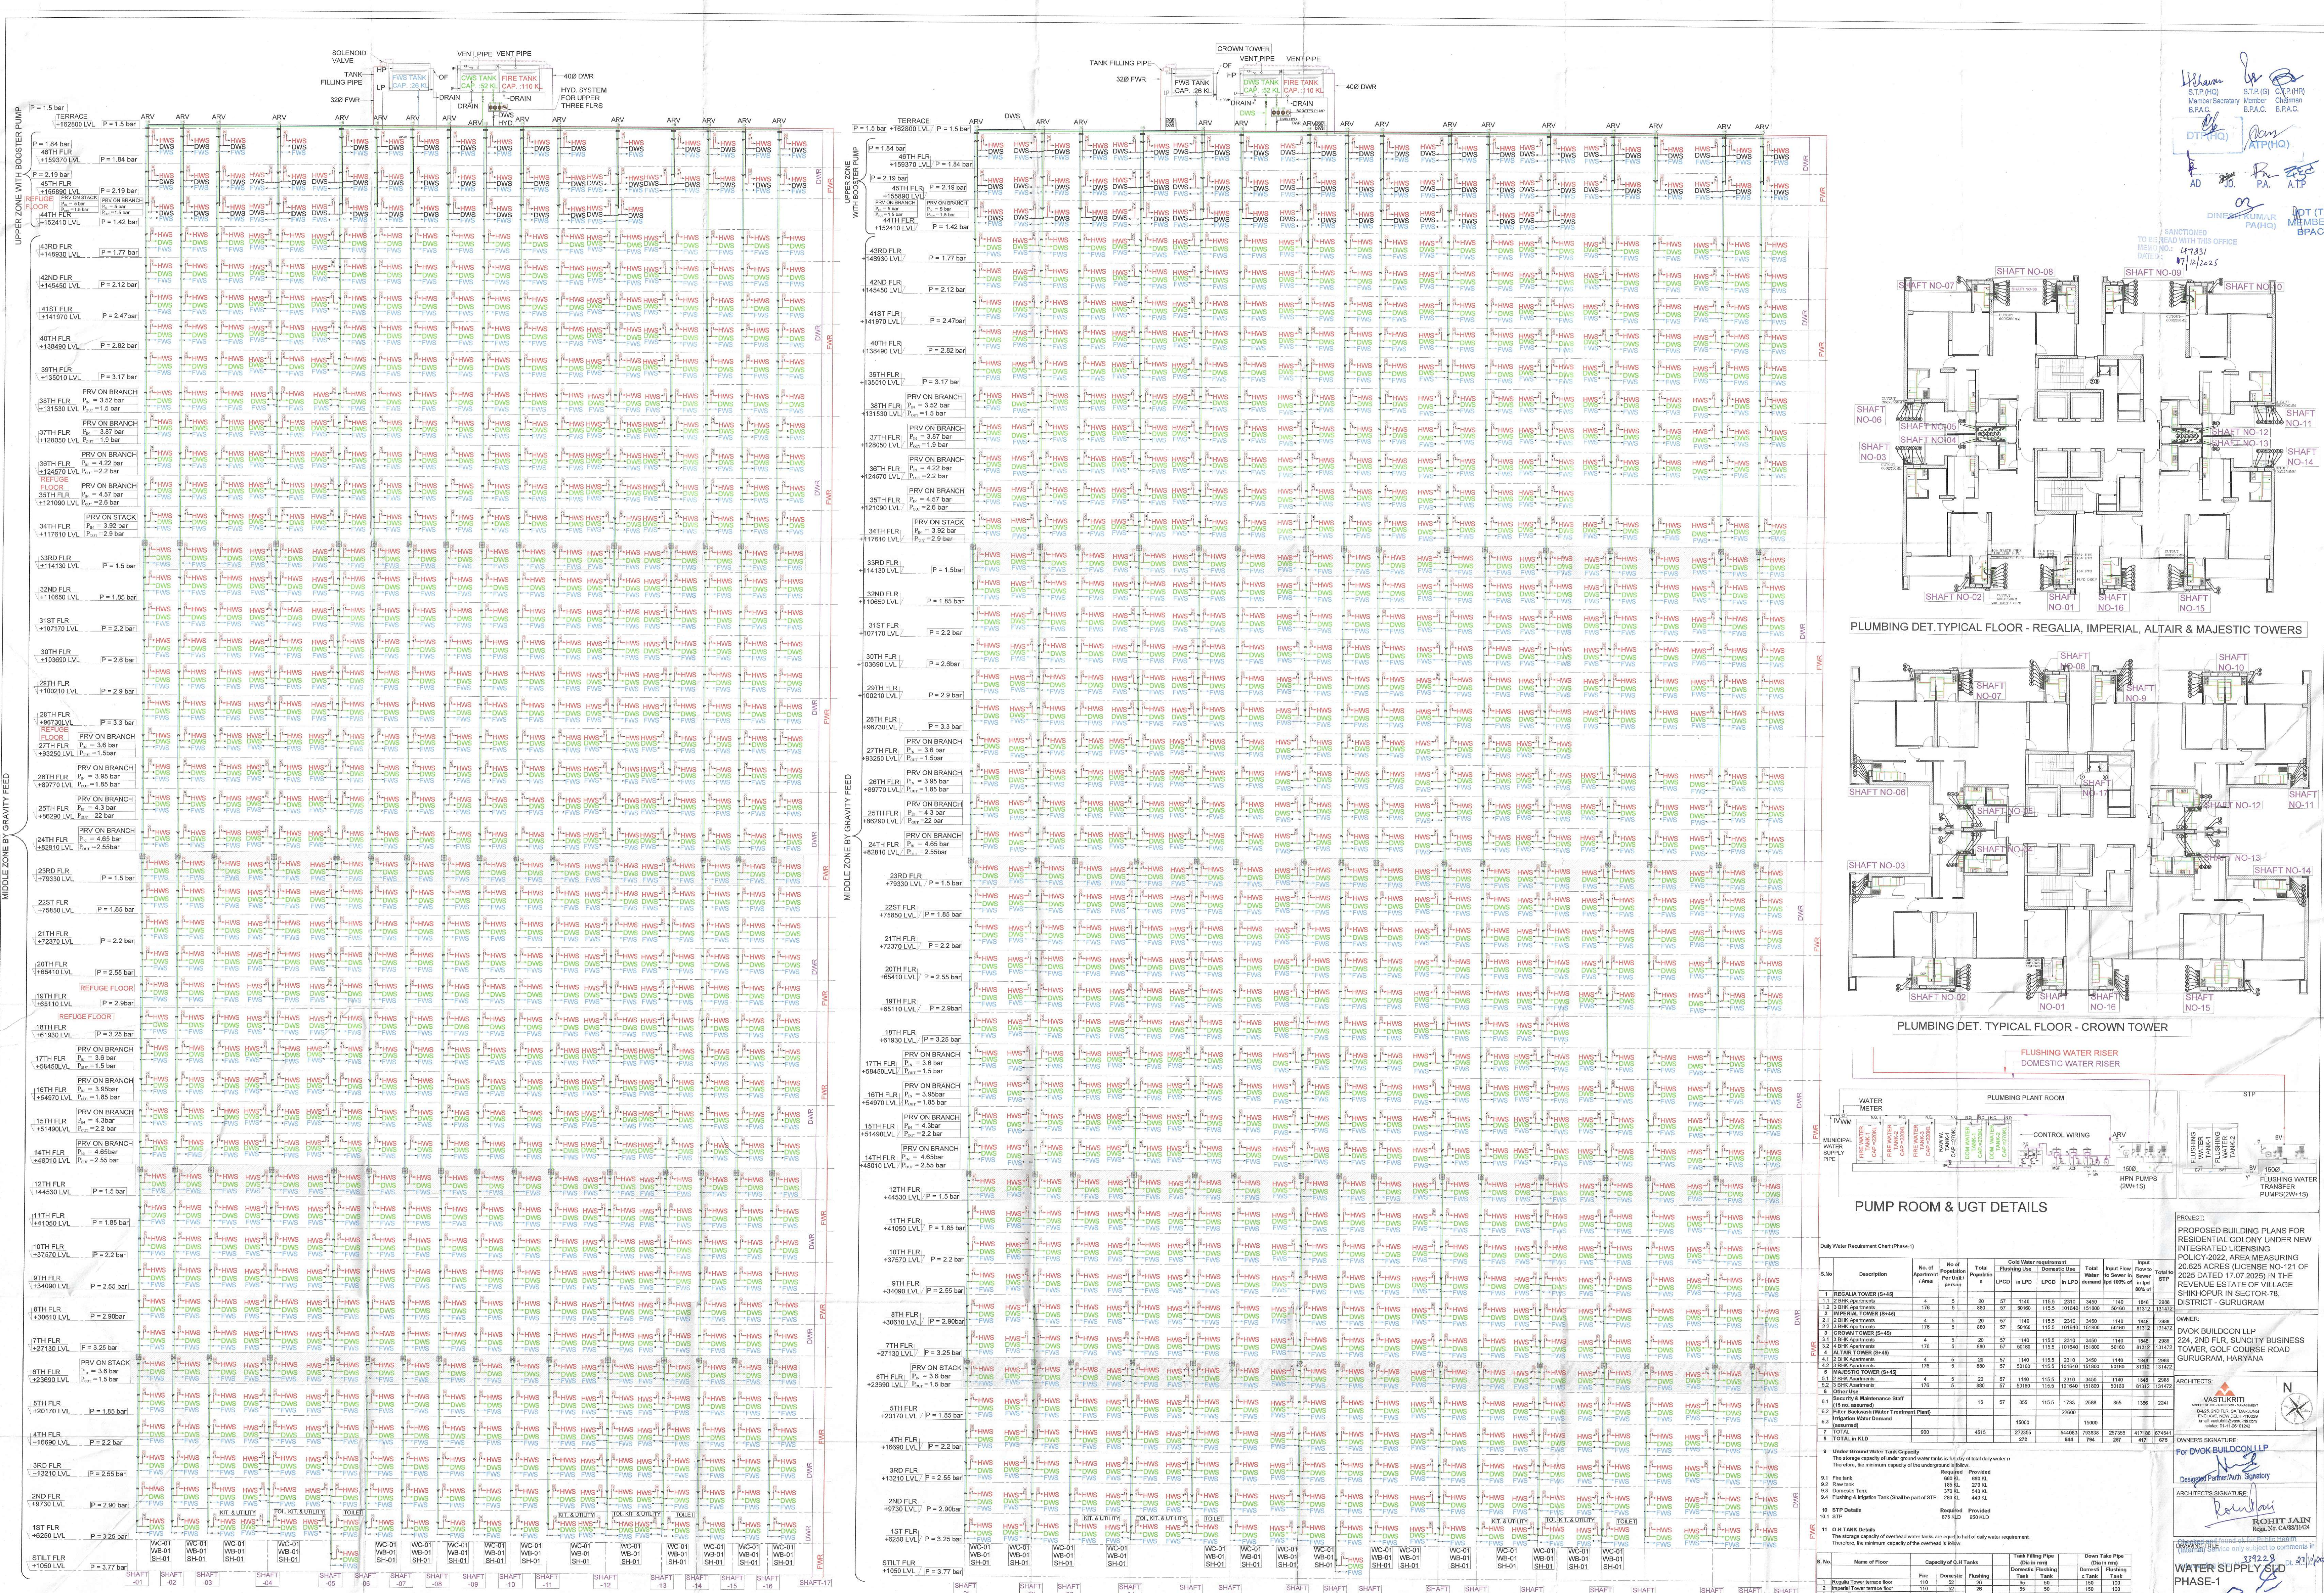


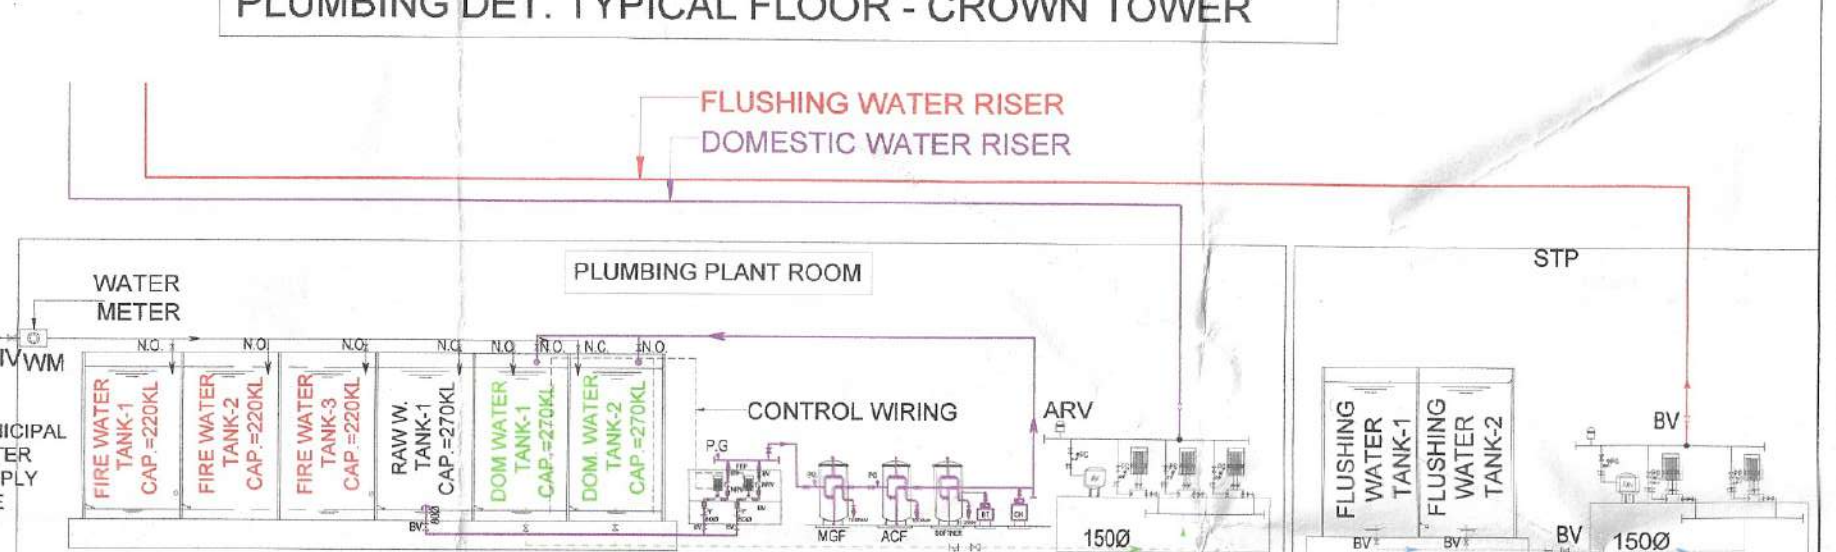

Dr. S. P. Singh
S.P. Singh
Member Secretary
B.P.A.C.

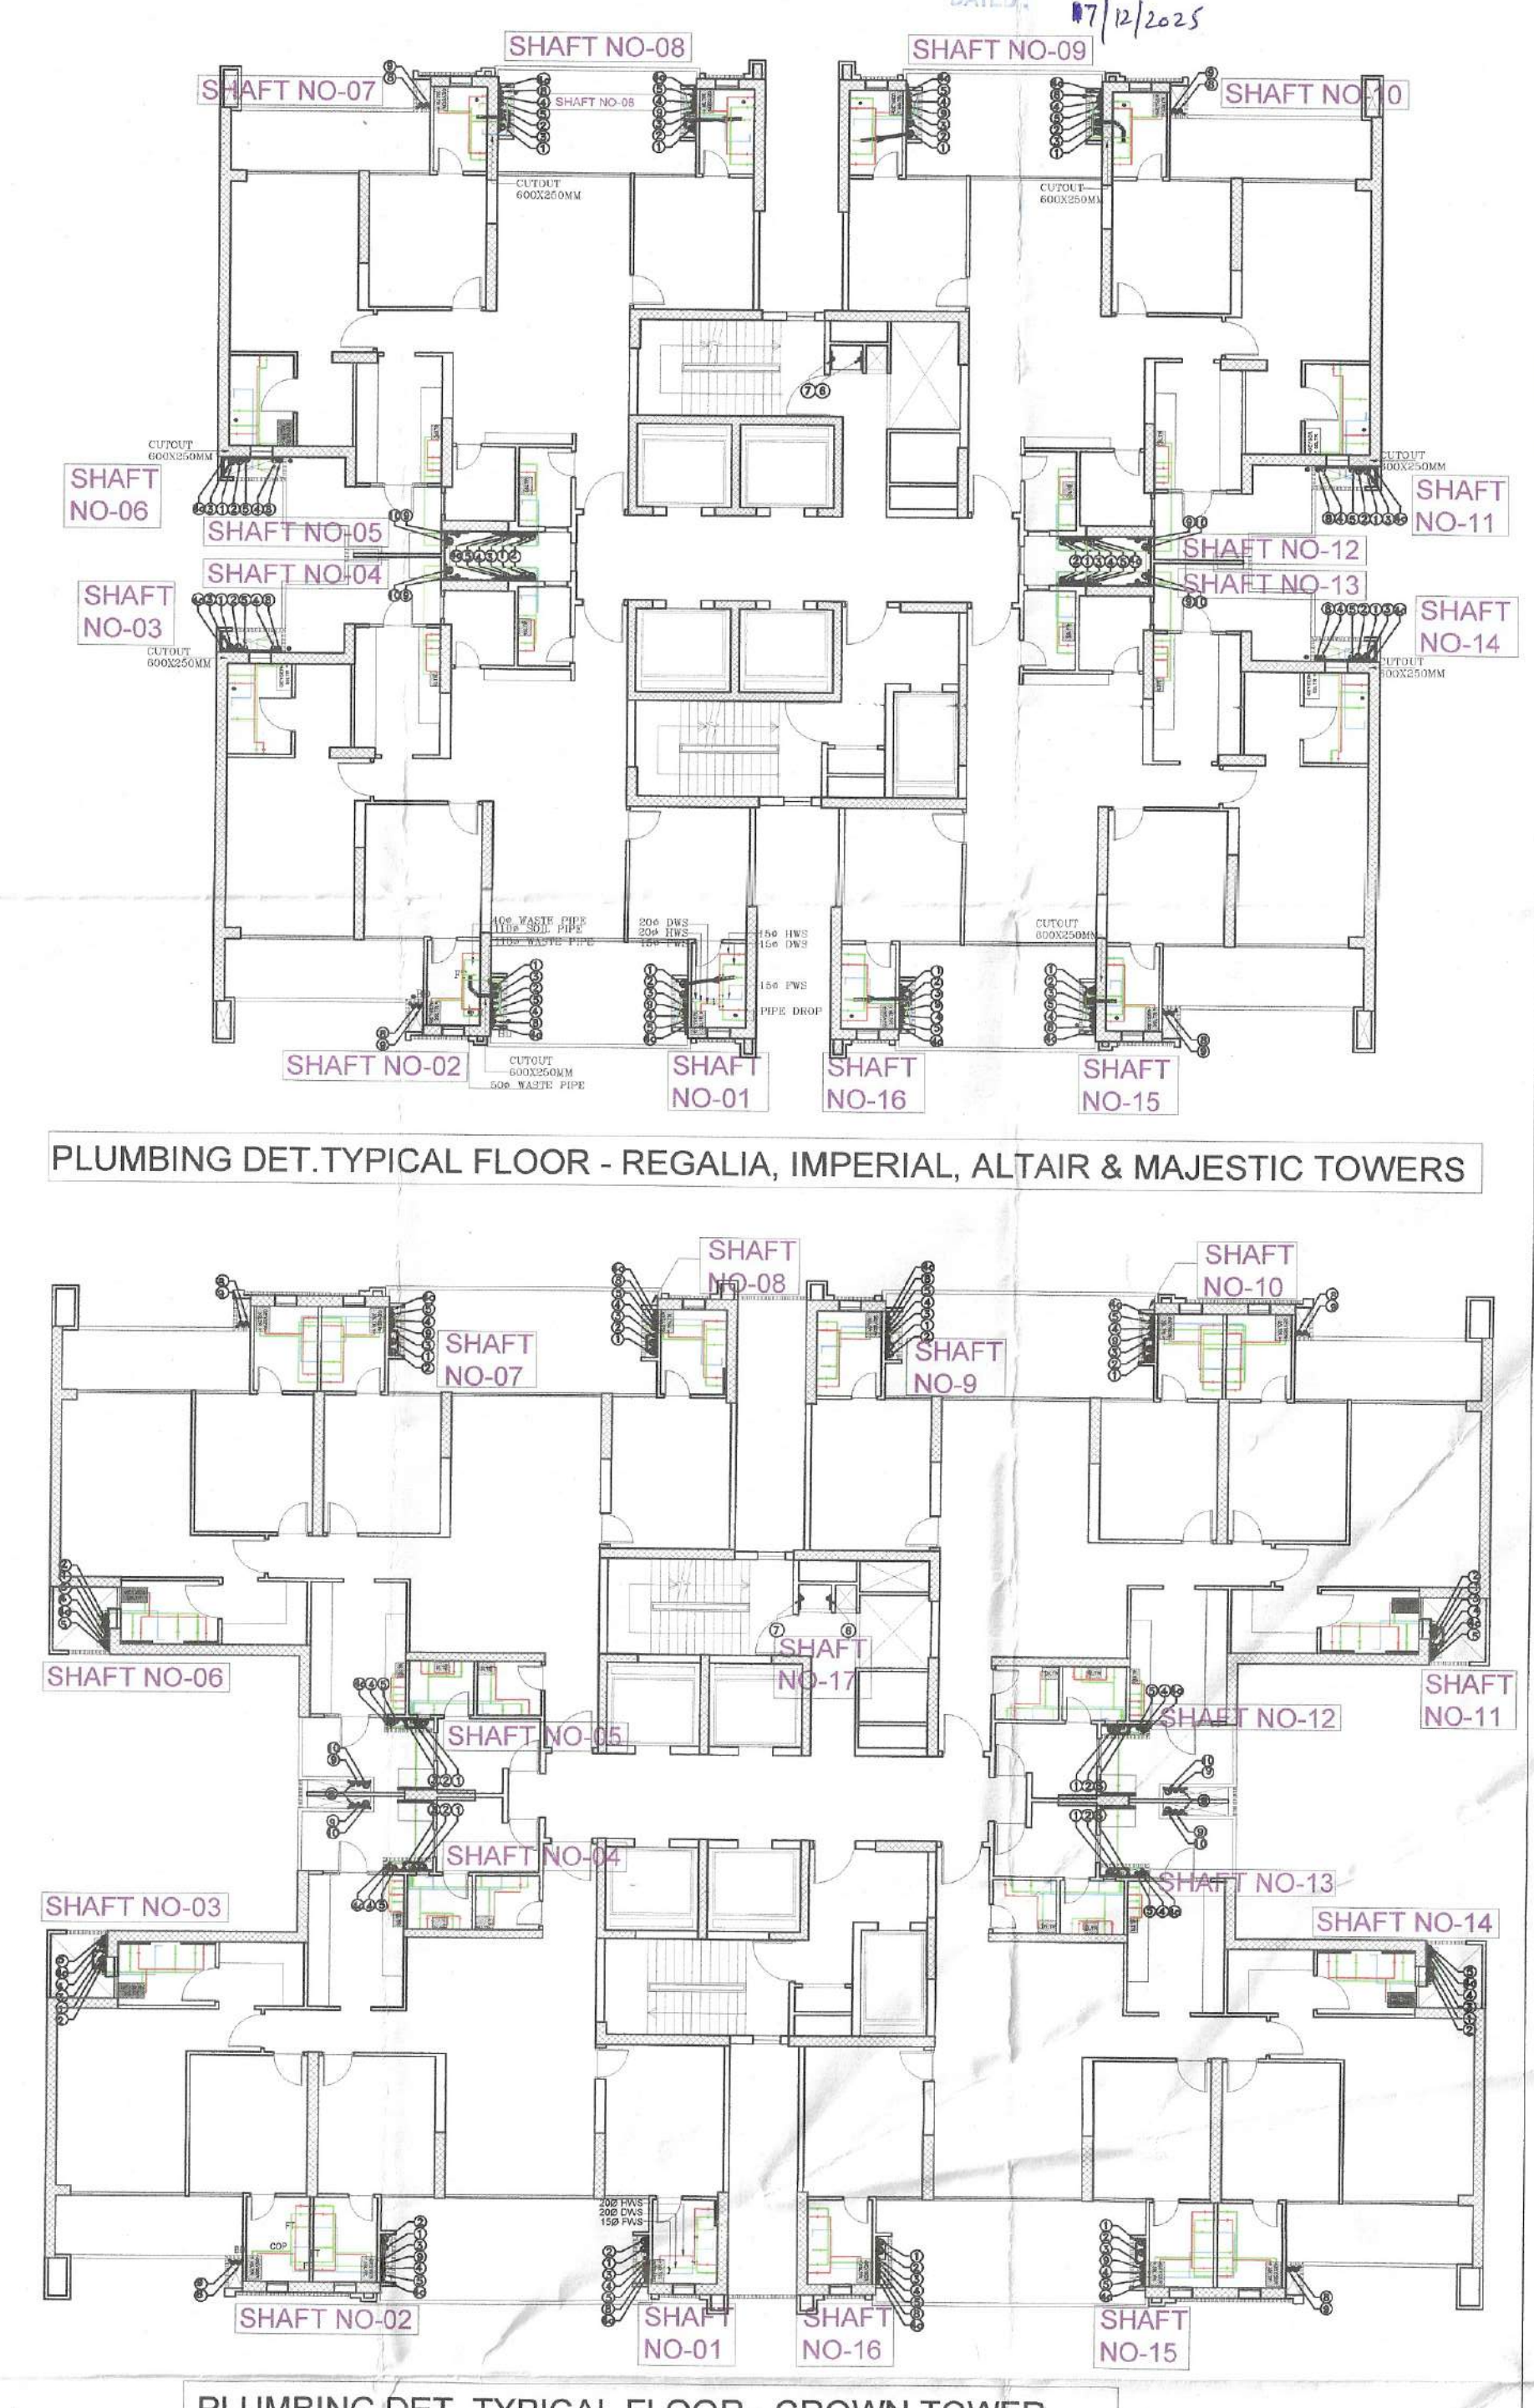

PUMP ROOM & UGT DETAILS									
Daily Water Requirement Chart (Phase-1)									
S.No.	Description	No. of Apartments / Area	No. of Population	Total Population	Cold Water requirement in LPH	Flushing water requirement in LPH	Domestic water requirement in LPH	Total water requirement in LPH	Input Flow to Sump in l/s
