


Note :-

1. BUILDING HAS AUTOMATIC SPRINKLER SYSTEM WHEREVER REQUIRED BY NBC.
2. BUILDING WILL BE DESIGNED (STRUCTURES) AS PER RELEVANT IS CODES FOR EARTH QUAKE RESISTANCE.
3. ALL TOILET & KITCHEN HAVE PERMANENT VENTILATION /EXHAUST
4. ALL BUILDINGS ARE NATURALLY VENTILATED AND WHERE EVER REQUIRED MECHANICAL VENTILATION IS PROPOSED WITH 100% POWER BACKUP.

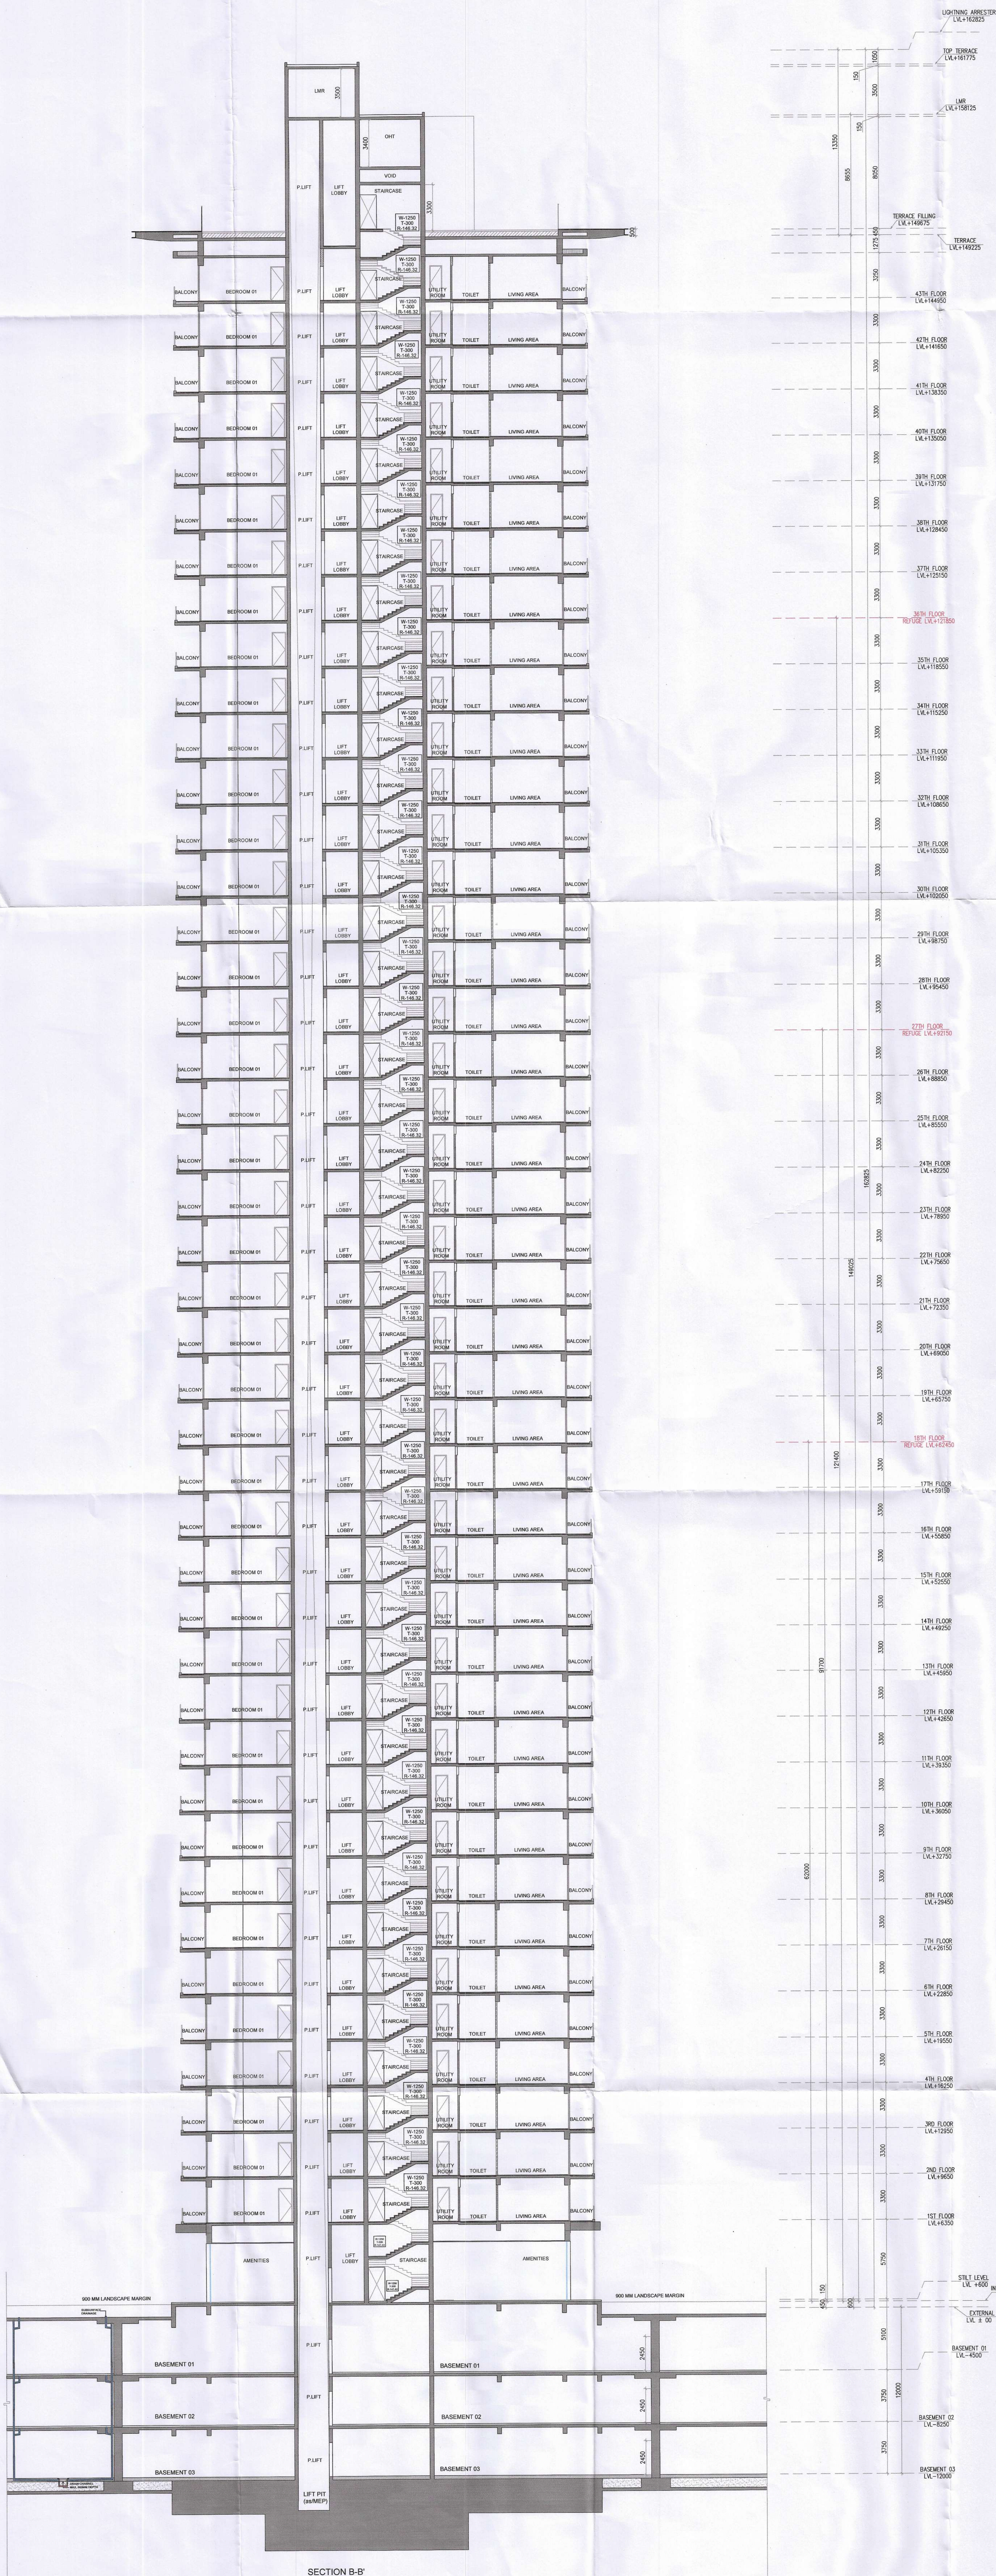

Project

PROPOSED BUILDING PLAN OF RESIDENTIAL GROUP HOUSING COLONY OVER AN AREA MEASURING 5.10625 ACRE (LICENSE NO. 81 OF 2025 DATED 01-05-2025) IN SECTOR 103, GURUGRAM BEING DEVELOPED BY SUN INTERNATIONAL LTD. & OTHERS IN COLLABORATION WITH FLORESSENCE PROJECTS PRIVATE LIMITED.

Client

Florescence Projects Pvt. Ltd.
AIPL Business Club, 5th Floor, Sector 62,
Gurgaon 122 002, Haryana,
Phone: +91 92111 60000 Ext: 7794

Architects:

Morphogenesis
Plot No. 41, Industrial Estate,
Okhla Phase-III,
New Delhi 110020, India
TEL: +91 11 41828070
FAX: 91 11 26490351
E Mail: studio@morphogenesis.org

Associate Architects:



SBA Design N Code LLP

Architecture-Codes-Interiors

(Formerly known as **RIMS**)
69, Nora Niwas Bhawani Kunj
(Behind D2), Vasant Kunj,
New Delhi-110070.
Mob.: 9810791652, 9811077209

S.T.P. (C) S.T.P. (C) S.T.P. (C)
Member Secretary Member Chairman
B.P.A.C. B.P.A.C. B.P.A.C.
AD PA ATP
Rajesh Dutt
S.D.H.A.

OWNER'S SEAL & SIGNATURE JDA (T) MEMBER B.P.A.C.


SANCTIONED TO BE READ WITH THIS OFFICE MEMO NO. DATED: FLORESSENCE PROJECTS PRIVATE LIMITED. Authenticated Signatory

ARCHITECT'S SEAL & SIGNATURE

POOJA NIKHAR
CA/2012/55585

OCT.-2025 Scale : 1:50

Drawing Title :- SECTION-BB TOWER-01 Drawing No: SC-02

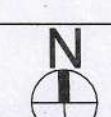

B
31-OCT.-25