


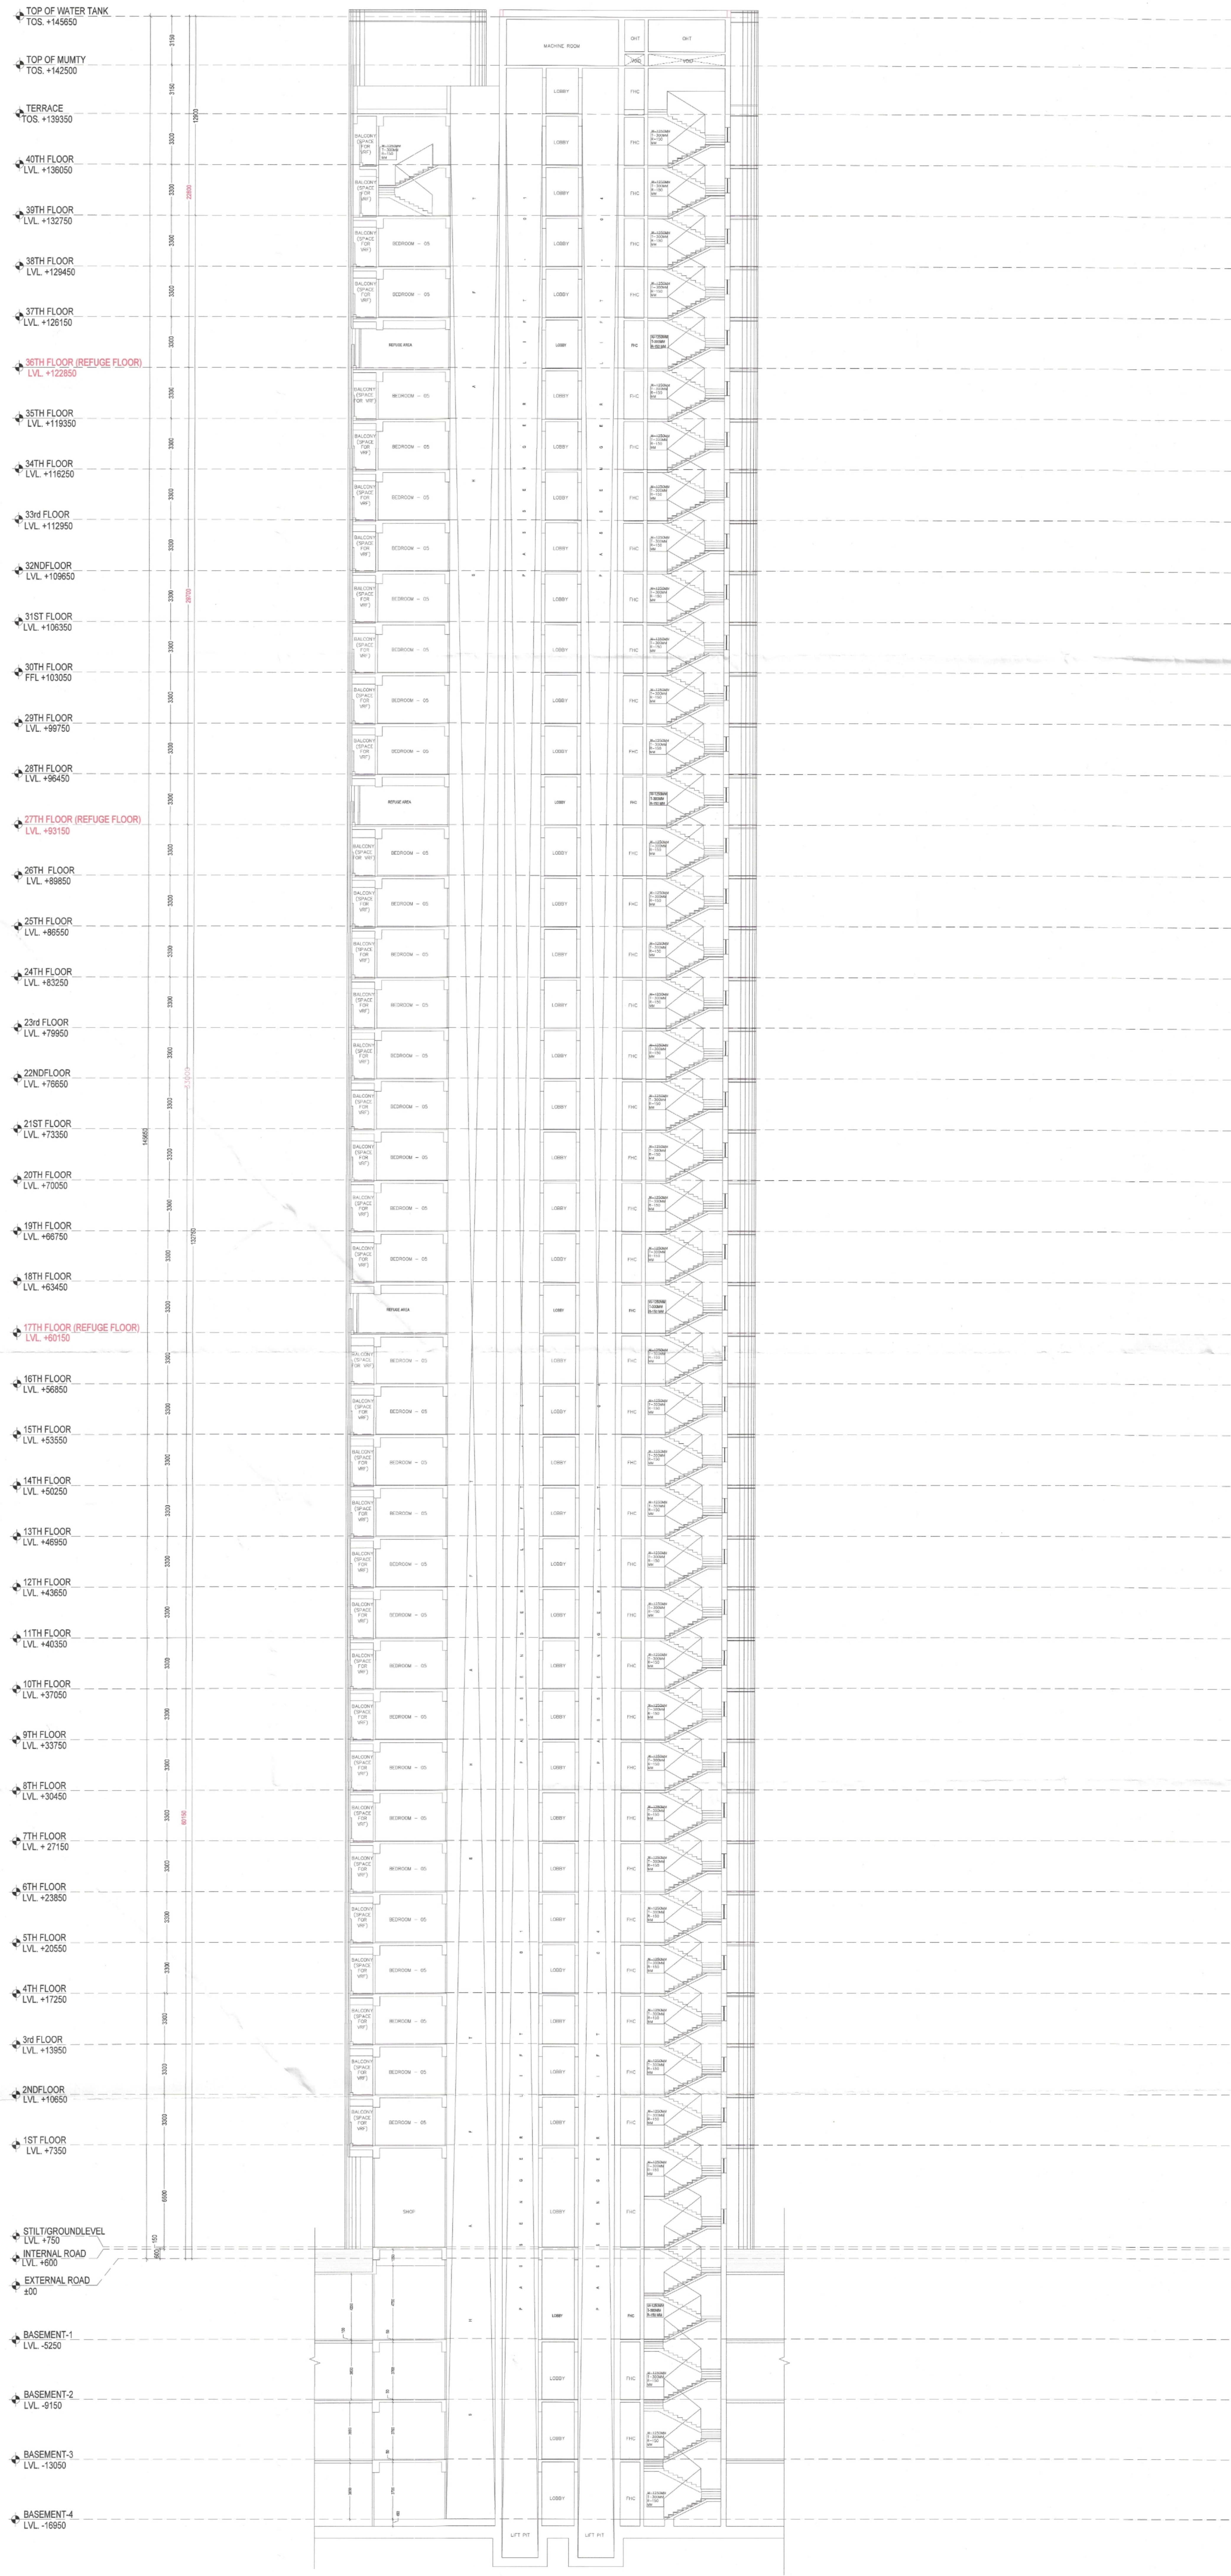

Member Secretary
BPAC.

STP (G)
Member
BPAC.

Chairman
BPAC.

STP (HQ)
Member
BPAC.

ATP (HQ)
Member
BPAC.

JD.
PA.

ATP

KUMAR
PA (HQ)

AGFO (HQ)
Member
BPAC

FSD (HQ)
Member
BPAC

SANCTIONED
TO BE READ WITH THIS OFFICE
MEMO NO. 2
DATED :

Note :- AIR CONDITIONING SYSTEM IS BEING PROVID DG POWER BACKUP IS BEING PROVIDED. TOILET ARE MECHANICAL VENTILATED ALL LIFTS SHALL HAVE POWER BACK-UP. ALL ELECTRICAL INSTALLATION SHELL BE AS PER PROVISION OF RELEVANT CODE. FIRE/FIGHTING/SAFETY PROVISIONS WILL BE AS PER RELEVANT CODE PROVISIONS. BASEMENT AREA SHELL HAVE MECHANICALLY VENTILATED AS PER RELEVANT CODE. ALL TOILETS ARE VENTILATED AS PER HARYANA BUILDING CODE 2017. BUILDINGS HAS AUTOMATIC SPRINKLER SYSTEM WHEREVER REQUIRED BY RELEVANT CODE. BUILDING WILL BE DESIGNED(STRUCTURES)AS PER RELEVANT I.S.CODES FOR EARTHQUAKE RESISTANCE. SOLAR PANELS OF REQUIRED CAPACITY SHELL BE PROVIDED AS PER HARE DA/ZONING NORMS. ALL HANDICAP RAMPS WITH RAILING. ALL FIRE FIGHTING INSTALLATIONS SHELL BE AS PER PROVISION OF RELEVANT CODE. THE RAINWATER HARVESTING SYSTEM SHELL BE PROVIDED AS PER CENTRAL GROUND WATER AUTHORITY NORMS.		
PROJECT: Proposed Building Plans for Phase-1 of Residential Colony under NILP Policy 2022, Licence No. 129 of 2025 Dated 23.07.2025 over an area measuring 11.35625 Acres in the Revenue Estate of Village Ullawas, Sector-60 & 63 A, Gurugram being Developed by Godrej Properties Ltd.		
ASSOCIATE ARCHITECTS ACPL DESIGN PVT. LTD. E - 24, South Extension Part -1, New Delhi, Delhi, India - 110049.		
OWNER'S SEAL & SIGNATURE For Godrej Properties Ltd. Authorised Signatory		
ARCHITECT'S SEAL & SIGNATURE [Seal]		
MAY.-2026	Scale : 1:100	Drawing No:-
Drawing Title:- SECTION-1 TOWER-2		Drawing No:- SC-04