



This drawing is a COPYRIGHTED work of the Architect or part thereof may not be used or reproduced without the permission of the Architect

S.T.P. (P) Member Secretary B.P.A.C.  
 S.T.P. (R) Member B.P.A.C.  
 S.T.P. (C) Member B.P.A.C.  
 S.T.P. (H) Member B.P.A.C.  


Sanctioned to be read with this office  
 No. 2/42  
 DATED: 20/11/2024

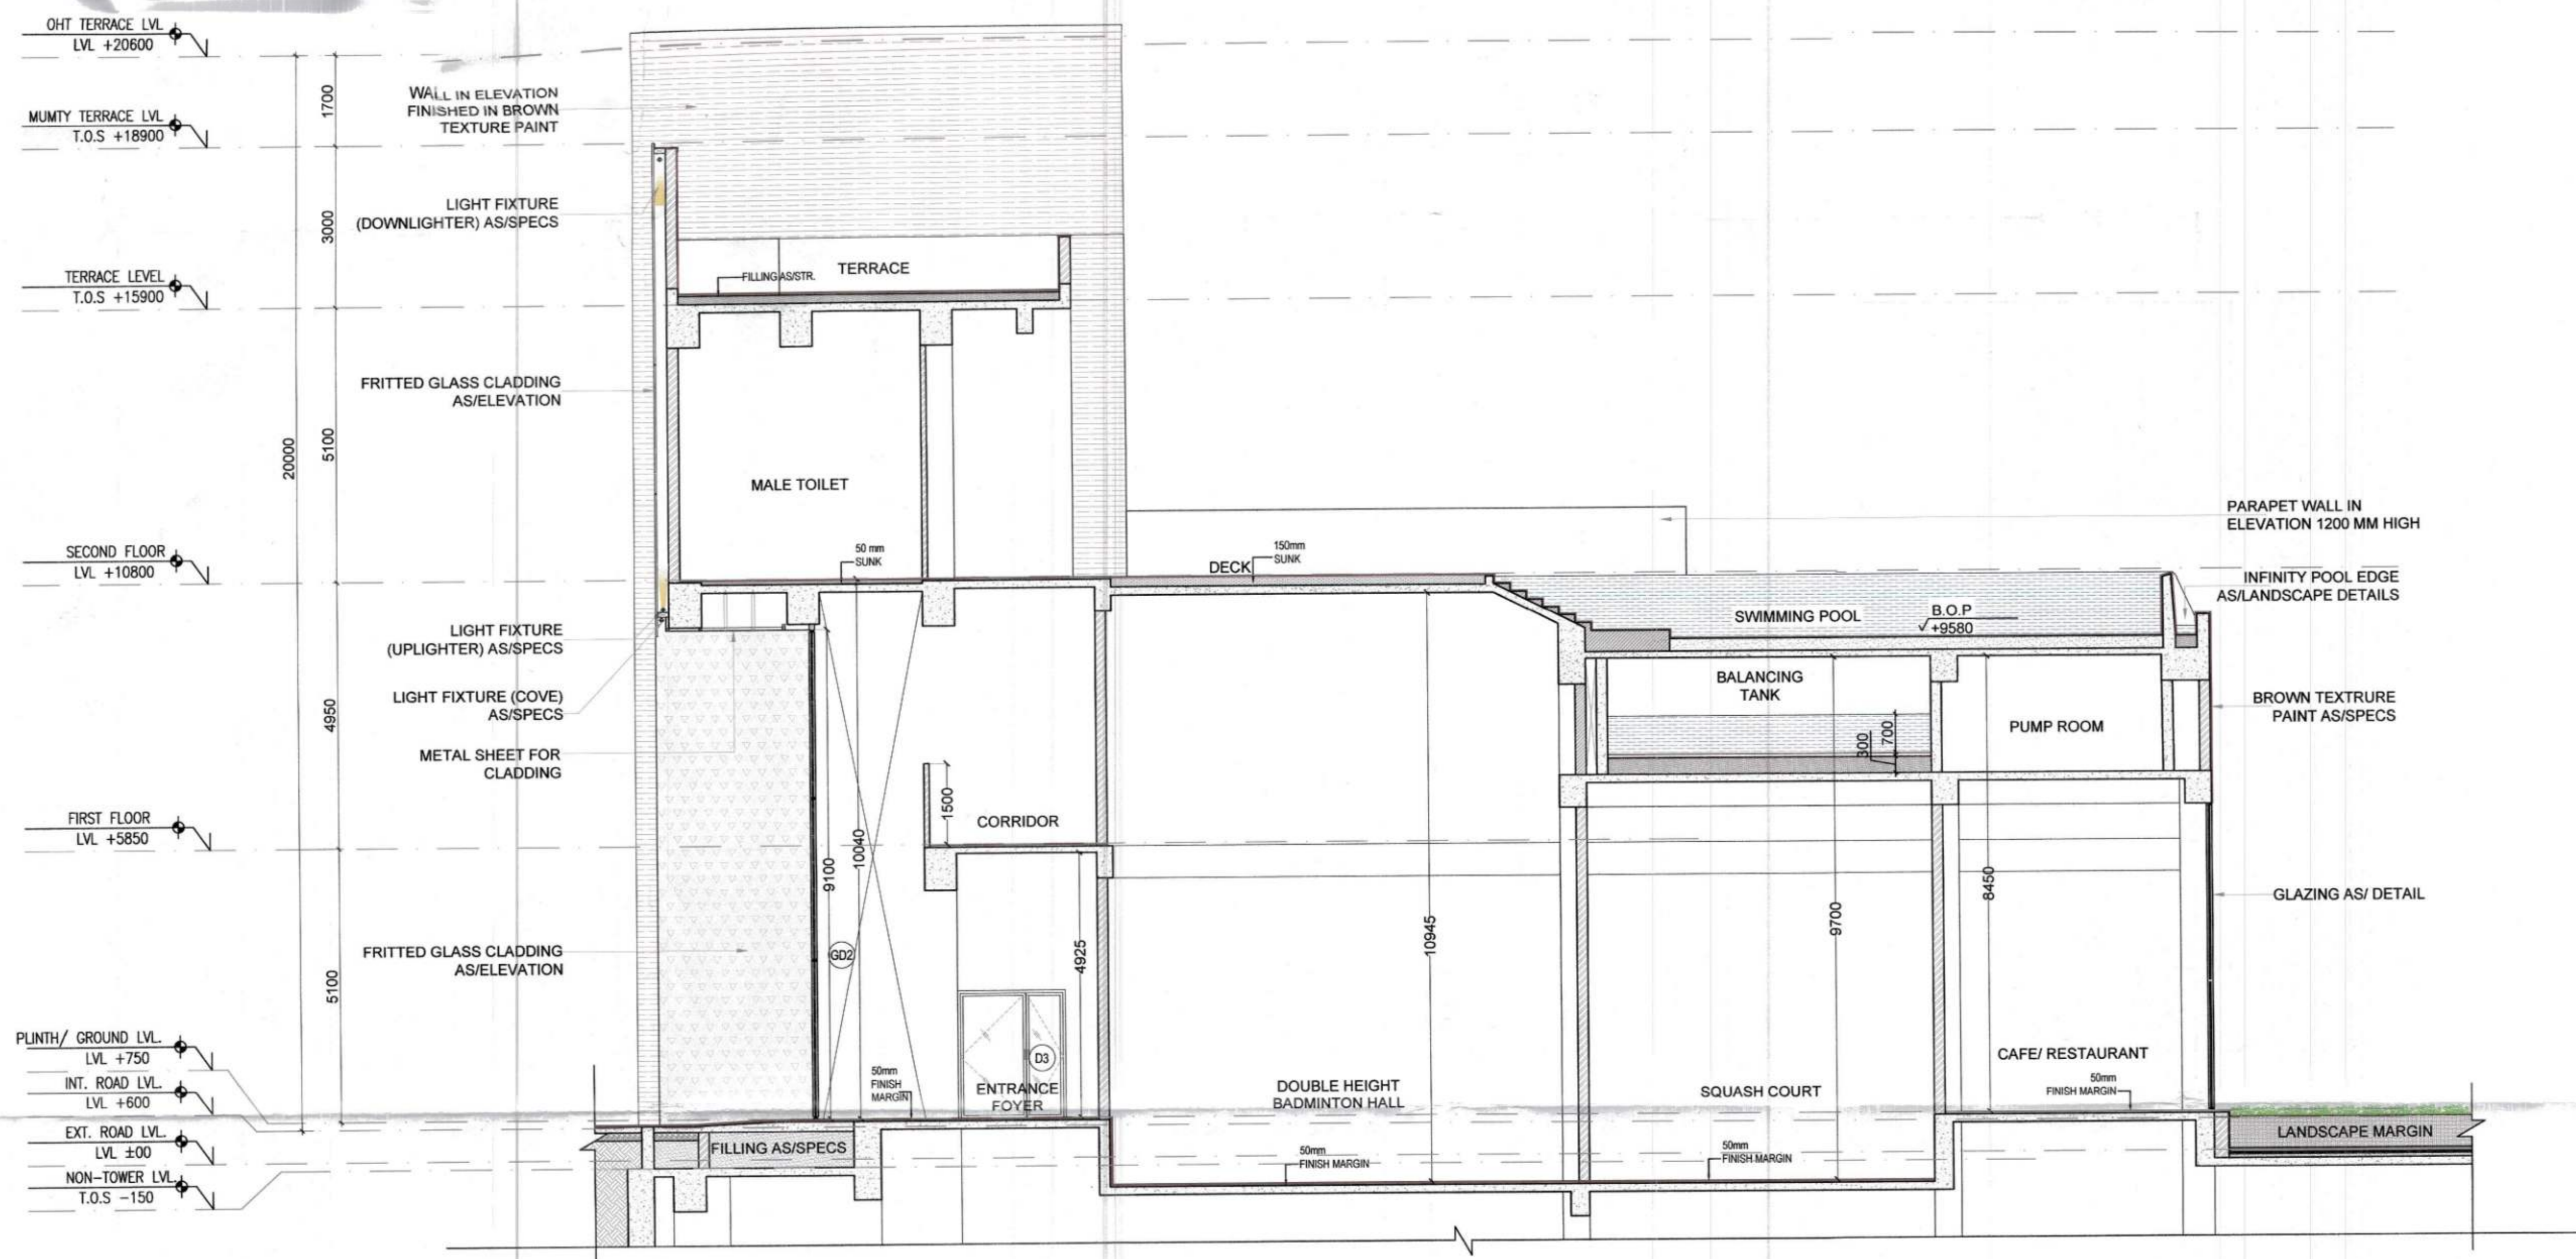

**1 CLUB 2- BUILDING SECTION- A-A**  
 1:100

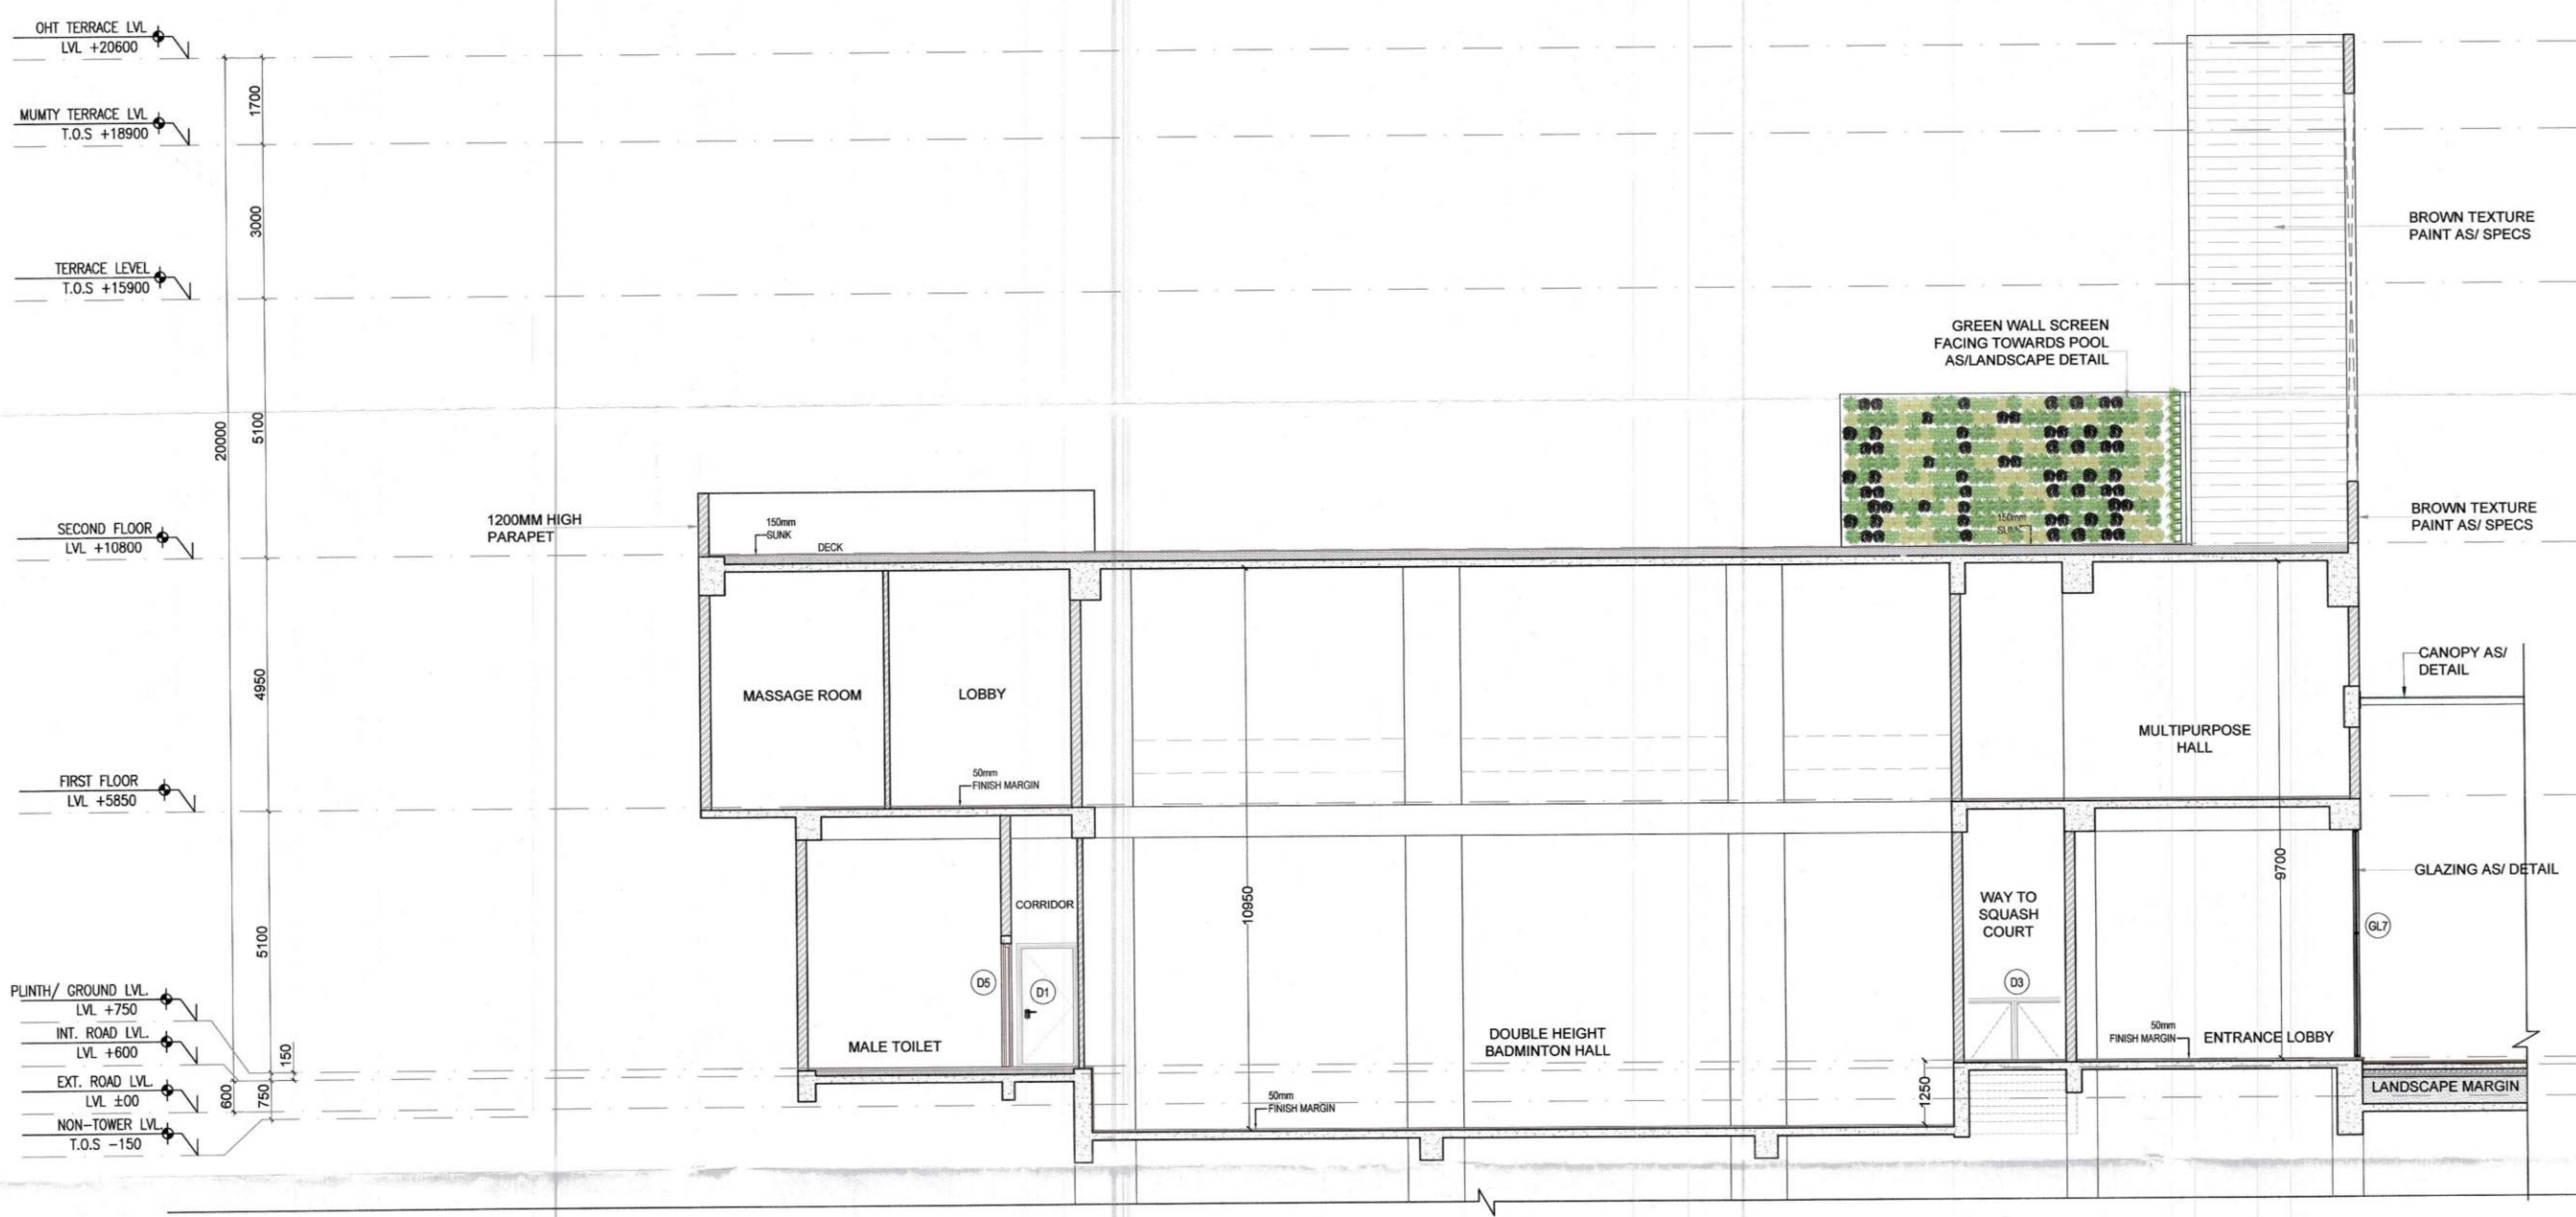

**2 CLUB 2- BUILDING SECTION- X-X**  
 1:100

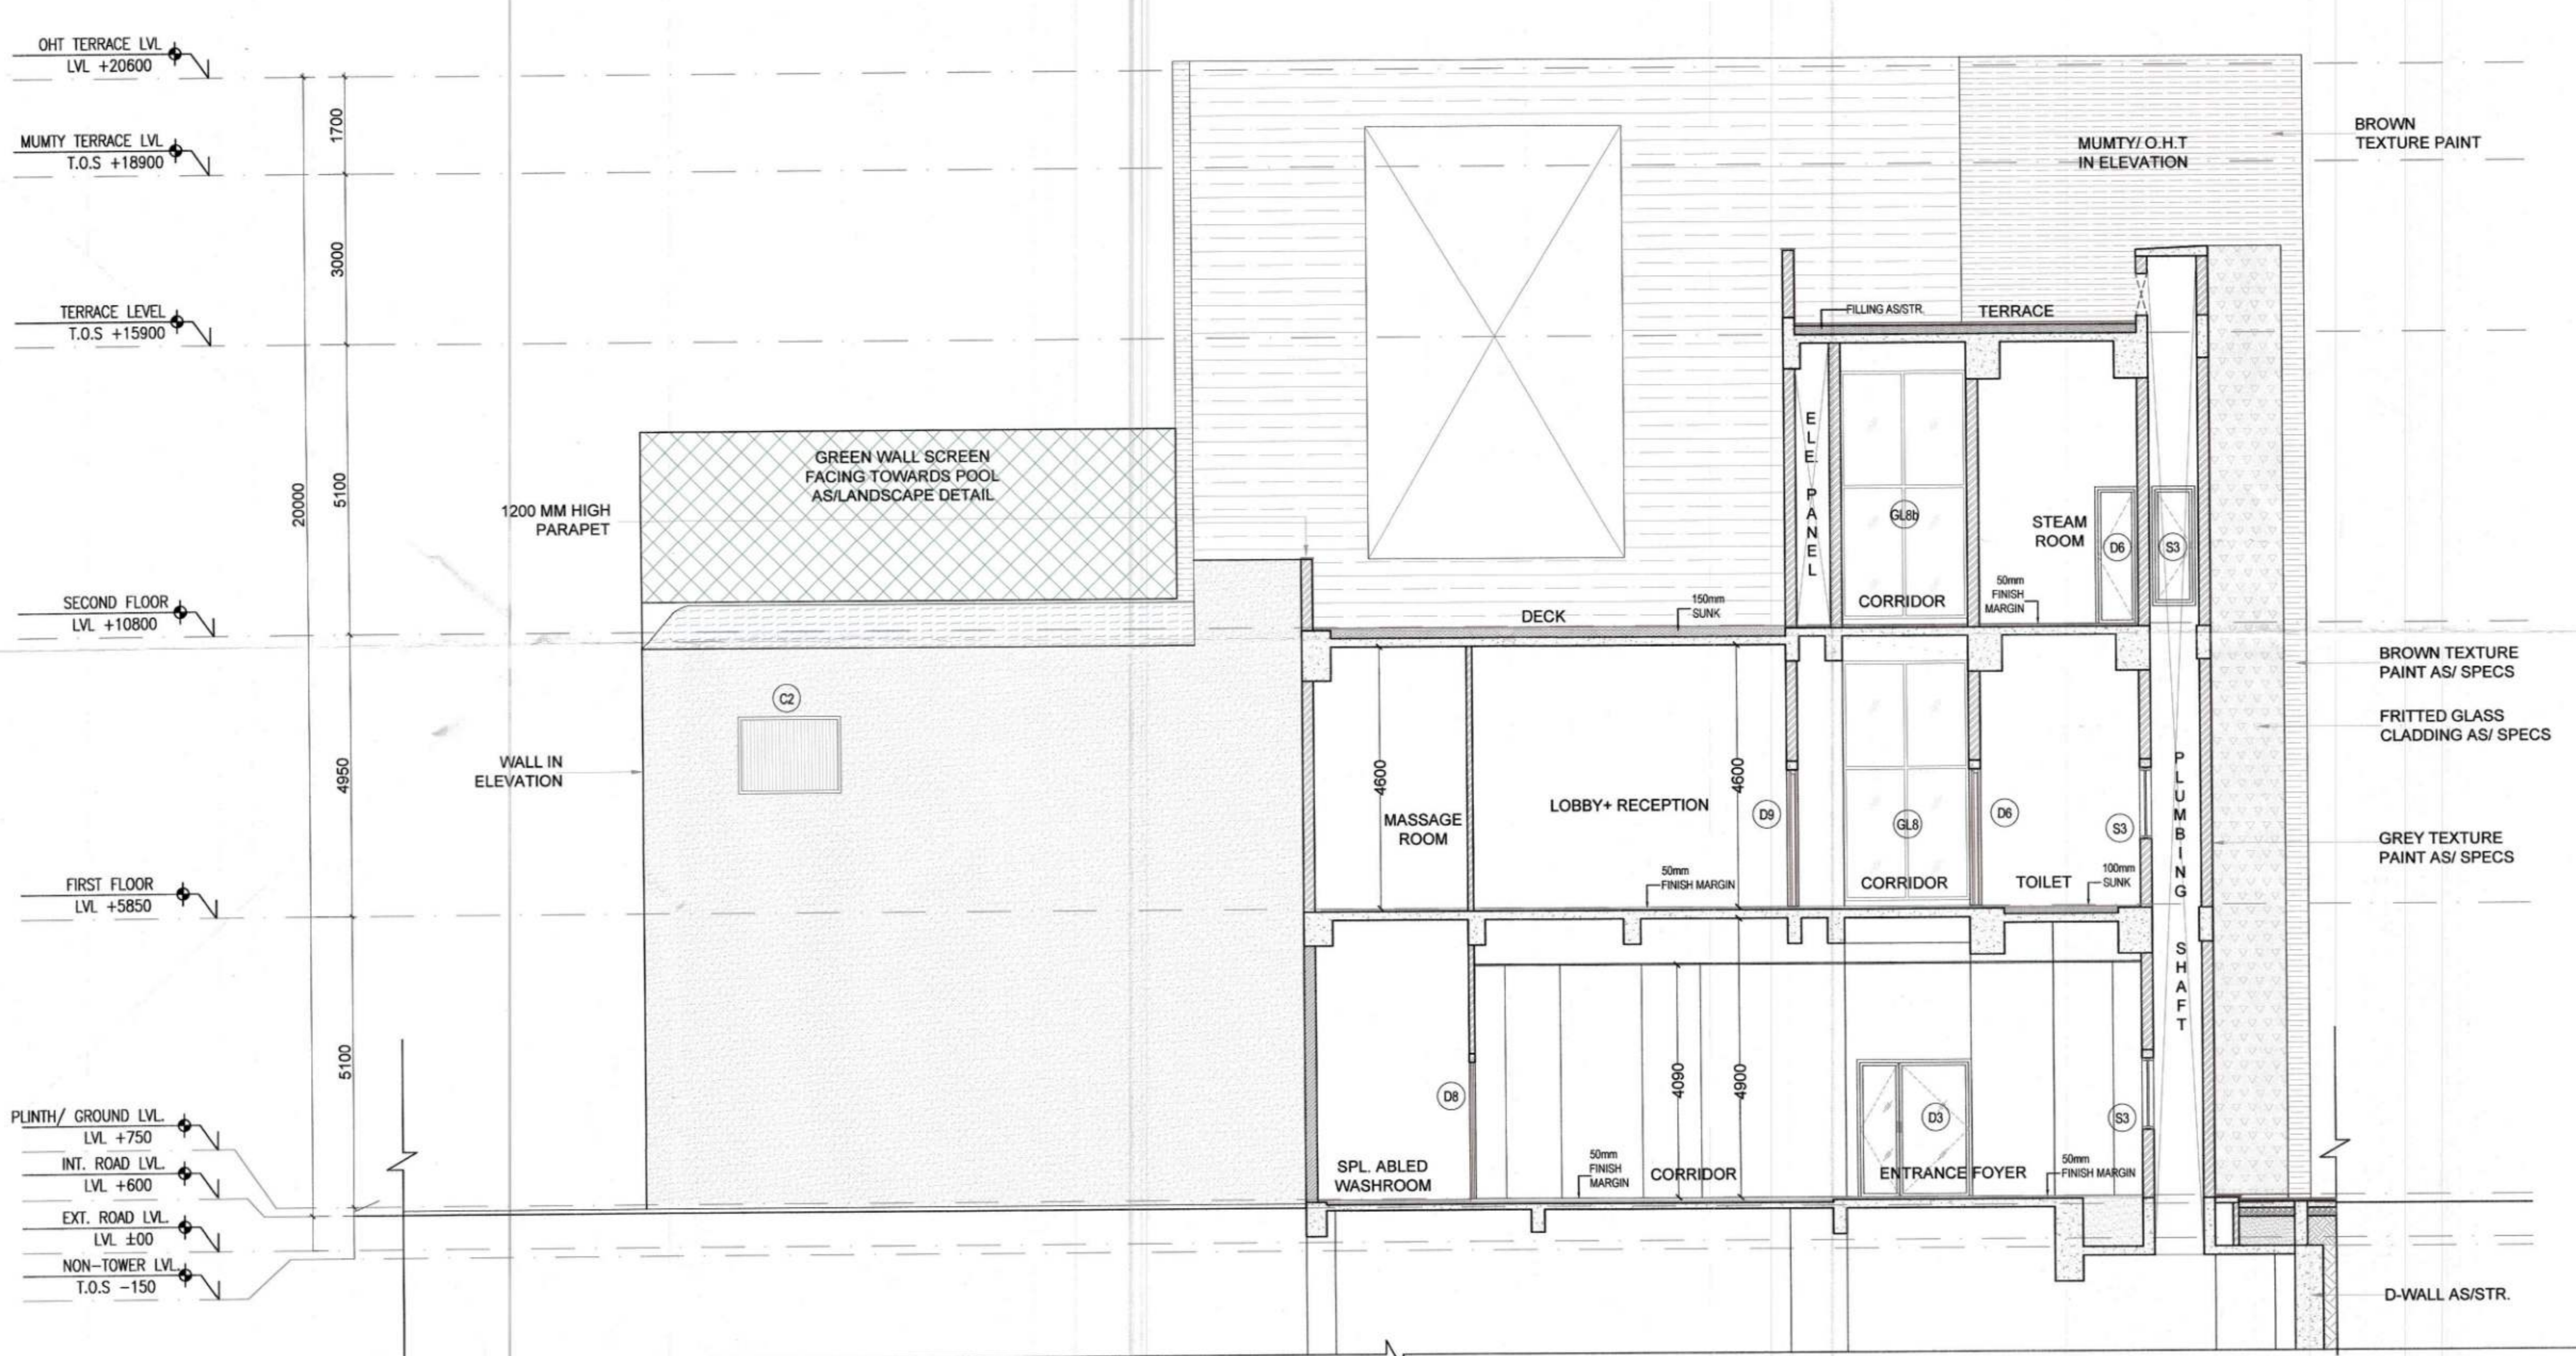

**3 CLUB 2- BUILDING SECTION- Y-Y**  
 1:100

**NOTE- ALL SPACES ARE MECHANICALLY VENTILATED**

OWNER SIGN: [Signature]

ARCHITECT SIGN: REEHA SHARMA B.Arch CA/2018/77247

KEY PLAN: [Diagram]

SUBMISSION DRAWING

OWNER: MIS RADHEY BUILDHOME PVT. LTD. IN COLLABORATION WITH MIS ADANI B&K REALTORS LLP.

PROJECT: PROPOSED RESIDENTIAL GROUP HOUSING COLONY OVER AN ADDITIONAL AREA MEASURING 0.03125 ACRE (LICENSE NO. OF 2025 DATED ) ADJOINING TO ALREADY LICENCED AREA MEASURING 5.13125 ACRES ( AFTER MIGRATION OF 12.8625 ACRES INTO RESIDENTIAL PLOTTED COLONY UNDER DDA/JA-2016 LICENSE NO-ACF 3021 DATED 12.08.2021 OUT OF TOTAL 17.8675 ACRES UNDER LICENSE NO. 24 OF 2012 ) TOTAL AREA MEASURING 5.1625 ACRES IN SECTOR 102 & 102-A, GURUGRAM

SCALE: 1:100 DATE: 17/11/2024

DRAWING TITLE: CLUB 2 (STANDALONE CLUB) BUILDING SECTIONS

ARCHITECTS: MORPHOGENESIS, 41 INDUSTRIAL ESTATE, OKHA PHASE-III, NEW DELHI 110020, INDIA. TEL: +91 11 41628270. E MAIL: STUDIO@MORPHOGENESIS.ORG

DRAWING NO.: S-23