

DEMARICATION - CUM - ZONING PLAN FOR AN ADDITIONAL AREA MEASURING 6.9125 ACRES (LICENSE NO. 157 OF 2025 DATED 28.08.2025) AND 13.8777 ACRES (LICENSE NO. 192 OF 2025 DATED 18-10-2025) TOTAL ADDITIONAL AREA 20.7902 ACRES IN LICENSED COMMERCIAL COLONY (UNDER MIXED LAND USE COMMERCIAL/ RESIDENTIAL) MEASURING AREA 11.40625 ACRES (LICENSE NO. 113 OF 2024 DATED 08-08-2024), THEREBY MAKING THE TOTAL SCHEME AREA 32.19645 ACRES, FALLING IN SECTOR-79, FARIDABAD BEING DEVELOPED BY OMAXE WORLD STREET PVT. LTD.

FOR THE PURPOSE OF CODE 1.2 (sect) & 6.1 (1) AND 48 (2) OF THE HARYANA BUILDING CODE, 2017, AS AMENDED FROM TIME TO TIME.

1. **SHAPE & SIZE OF SITE**
The shape and size of the additional area measuring 6.9125 acres and 13.8777 acres shall be as shown in the plan with the demarcation as verified by DTP, Faridabad vide Encls. no. 321 & 344 dated 14.01.2025 & 06.02.2025.
2. **LAND USE**
The Type of Commercial/ Residential buildings permissible in this site shall conform to the provisions of the Commercial/ Residential zone as provided in Appendix 'B' to the Development Plan of Faridabad as amended from time to time, as applicable.
3. **TYPE OF BUILDING PERMITTED AND LAND USE ZONES**
The type of building permitted on this site shall be buildings designated in the form of flat/ development for residential purpose or any ancillary or appurtenant building including community facilities, public amenities and public utility as may be prescribed and approved by the Director Town and Country Planning, Haryana.
a) Shopping Mall, Multiplex, Departmental Store, Integrated Commercial, Service Apartment, Starred Hotel/ Unstarred Hotel, Offices & other allied uses etc.
b) The site shall be developed and building constructed thereon as indicated in and explained in the table below:

Notation	Land Use Zone	Type of Building Permitted/Permissible Structures
	Open Space Zone	Open Parking lots, approach roads, roadside furniture and landscaping features, under ground services etc.
	Building Zone	Building as per permissible land use clause - a & b above and uses permissible in the open space zone.

4. **GROUND COVERAGE AND FAR**
The building or buildings shall be constructed only within the portion of the site marked as Building zone as explained above, and no where else.
a) The proportion up to which the site can be covered with building or buildings of Mixed Use shall be 40% of the ground floor and subsequent floors shall not exceed 40% on the area of 32.19645 acres.
b) Maximum permissible FAR shall be 150% on the area of 32.19645 acres. The maximum FAR under residential component shall not exceed 1/3rd (33.33%) of the permissible FAR and the remaining 2/3rd (66.67%) shall be utilized for commercial use. The maximum population/ density shall not exceed 80 persons per acre (PPA) on the area of 32.19645 acres in case of Mixed Land Use (Commercial/ Residential).
5. **HEIGHT OF BUILDING**
The height of the building block, subject of course to the provisions of the site coverage and FAR, shall be governed by the following :-
a) The maximum height of the buildings shall be as per code 6.3(3)(1)(b) of the Haryana Building Code, 2017.
b) The plinth height of building shall be as per Code 7.3 of the Haryana Building Code, 2017.
c) All building block(s) shall be constructed so as to maintain an inter-ense distance not less than the setback required for each building according to the table below:

S.No	Height of Building (in Meters)	Set Back/ Open Space to be Left Around Buildings (in Meters)
1	10	3
2	15	5
3	18	6
4	21	7
5	24	8
6	27	9
7	30	10
8	35	11
9	40	12
10	45	13
11	50	14
12	55	16

- d) If such interior or exterior open space is intended to be used for the benefit of more than one building belonging to the same owner, then the width of such open air space shall be the one specified for the tallest building as specified in (c) above.
6. **BAR ON SUB-DIVISIONS OF SITE**
The site shall be governed by the Haryana Apartment Ownership Act - 1983 and Rules framed thereunder.
a) The site shall be divided into lots as per the provisions of the Act and Rules.
b) Sub-division of the site shall not be permitted, in any circumstances.
7. **GATE POST AND BOUNDARY WALL**
Such Boundary wall, railings or their combination, hedges or fences along with gates and gate posts shall be constructed as per design approved by Competent Authority. In addition to the gate/gates an additional wicket gate not exceeding 1.25 meters width may be allowed in the site and side boundary wall shall be provided that no main gate or wicket gate shall be allowed in the site.
a) The boundary wall shall be constructed as per Code 7.5 of the Haryana Building Code, 2017.

8. **PARKING**
The parking shall be calculated on the rationale of carpet area of each dwelling units, which is as under:-
a) Up to 100 sqmt - 0.5 ECS
b) 100 to 150 sqmt - 1.0 ECS
c) More than 150 sqmt - 1.5 ECS
For commercial areas the norms of 1.0 ECS for each 50 sqmt carpet area shall be followed.
Adequate parking spaces, covered, open or in the basement shall be provided for vehicles of users and occupiers, within the site as per Code 7.1 (except as provided in sub clause (a) above), in no circumstance, the vehicle(s) belonging/related to the plot/ premises shall be parked outside the plot area.
9. **APPROACH TO SITE**
The vehicular approach to the site shall be planned and provided giving due consideration to the junctions with the surrounding roads to the satisfaction of the Competent Authority.
a) The approach to the site shall be shown on the zoning plan.
b) Entry and Exit shall be permitted as indicated/ marked on the plan.

10. **PROVISION OF COMMUNITY BUILDINGS**
The community buildings shall be provided as per the composite norms in the Group Housing Colony.


11. **OPEN SPACES**
The open spaces including those between the blocks and wings of buildings shall be developed, equipped and landscaped according to the plan approved by the Competent Authority. At least 15% of the total site area shall be developed as organized open space i.e. tot lots and play ground.
12. **LIFTS AND RAMPS**
a) Lift and Ramps in building shall be provided as per Code 7.7 of the Haryana Building Code, 2017.
b) Lift shall be preferably with 100% standby generators along with automatic switchover along with staircase of required width and number.
13. **APPROVAL OF BUILDING PLANS**
The building plans of the building to be constructed at site shall have to be got approved from the Director, Town & Country Planning, Haryana/ any other persons or the committee authorized by him, as per provision of the Haryana Building Code - 2017 (as amended time to time) before starting up the construction.
14. **BUILDING BYE-LAWS**
The construction of the building /buildings shall be governed by provisions of the Haryana Building Code, 2017. On the points where Haryana Building Code, 2017 is silent the National Building Code of India, 2016 shall be followed.
15. **BASEMENT**
a) The number of basement stores in Residential & Commercial Component shall be as per code 6.3(3)(1)(b) & 6.3(3)(1) respectively.
b) The construction of basement shall be executed as per Code 7.16 of the Haryana Building Code, 2017.
16. **PROVISIONS OF PUBLIC HEALTH FACILITIES**
The buildings shall conform to the Haryana Building Code, 2017 and National Building Code, 2016.
17. **PLANNING NORMS**
The building/ buildings to be constructed shall be planned and designed to the norms and standards as approved by the DTP, Haryana.
18. **WIDTH OF COVERED PUBLIC CORRIDOR**
A minimum width of 2.0m in the buildings shall be as per code 7.8(2) conform to the Haryana Building Code, 2017.
19. **EXTERNAL FINISHES**
a) The external wall finishes, so far as possible shall be in natural or permanent type of materials like bricks, stone, concrete, terracotta, grills, marble, chips, class metals or any other finish which may be allowed by the Competent Authority.
b) All sign boards and names shall be written on the spaces provided on buildings as per Haryana Building Code, 2017 specifically for this purpose and at no other places, whatsoever.
c) For building services, plumbing services, construction practice, building material, foundation and Dump Proof Course Chapter 10 of the Haryana Building Code, 2017 shall be followed.
20. **FIRE SAFETY MEASURES**
a) The owner will ensure the provision of proper fire safety measures in the multi storied building conforming to the provisions of the Haryana Building Code, 2017/ National Building Code of India, 2016 and the same should be got certified from the Competent Authority.
b) Electric Sub Station generator room if provided should be on solid ground near DC/ LT/ Control panel on ground floor or in upper basement and it should be located an outer periphery of the building, the same should be got approved from the Chief electrical Inspector, Haryana.
c) To ensure fire lighting scheme shall be got approved from the Director, Urban Local Bodies, Haryana or any person authorized by the Director, Urban Local Bodies, Haryana. This approval shall be obtained prior to starting the construction work at site.
21. That the coloniser/owner shall obtain the clearance/NOC as per the provisions of the Notification No.S.O.1533 (E) Dated 14.5.2006 issued by Ministry of Environment and Forest, Government of India before starting the construction/execution of development works at site.
22. That the rain water harvesting system shall be provided as per Central Ground Water Authority norms/Haryana core notification as applicable.
23. That the coloniser/owner shall use only Light-Emitting Diode lamps (LED) fitting for internal lighting as well as Campus lighting.
24. That the coloniser/owner shall ensure the installation of Solar Photovoltaic Power Plant as per the provisions of order No.22/57/2005-5Power dated 21.03.2016 issued by Haryana Government Renewable Energy Department.
25. That the coloniser/owner shall strictly comply with the directions issued vide Notification No.19/16/2016-SP dated 31.03.2016 issued by Haryana Government Renewable Energy Department.
26. **GENERAL**
a) Among other plans and papers detailed elevations of buildings along all sides exposed to public view shall be drawn according to scale as mentioned in the Haryana Building Code, 2017.
b) The water storage tanks and other plumbing works etc. shall not be exposed to view each face of building but shall be suitably encased.
c) No applied decoration, like inscription, crosses, names of persons or buildings are permitted on any external face of the building.
d) The building design for the permissible covered area shall be submitted as a whole and not in parts.
e) Garbage collection center of appropriate size shall be provided within the site.
f) Common toilet room and other symbols shall be subject to the approval of the Competent Authority.
27. The colonizer shall comply with the all conditions of Mixed Land Use policy dated 03.01.2014.

Notation	Land Use Zone	Type of Building Permitted/Permissible Structures
	Open Space Zone	Open Parking lots, approach roads, roadside furniture and landscaping features, under ground services etc.
	Building Zone	Building as per permissible land use clause - a & b above and uses permissible in the open space zone.

4. **GROUND COVERAGE AND FAR**
The building or buildings shall be constructed only within the portion of the site marked as Building zone as explained above, and no where else.
a) The proportion up to which the site can be covered with building or buildings of Mixed Use shall be 40% of the ground floor and subsequent floors shall not exceed 40% on the area of 32.19645 acres.
b) Maximum permissible FAR shall be 150% on the area of 32.19645 acres. The maximum FAR under residential component shall not exceed 1/3rd (33.33%) of the permissible FAR and the remaining 2/3rd (66.67%) shall be utilized for commercial use. The maximum population/ density shall not exceed 80 persons per acre (PPA) on the area of 32.19645 acres in case of Mixed Land Use (Commercial/ Residential).
5. **HEIGHT OF BUILDING**
The height of the building block, subject of course to the provisions of the site coverage and FAR, shall be governed by the following :-
a) The maximum height of the buildings shall be as per code 6.3(3)(1)(b) of the Haryana Building Code, 2017.
b) The plinth height of building shall be as per Code 7.3 of the Haryana Building Code, 2017.
c) All building block(s) shall be constructed so as to maintain an inter-ense distance not less than the setback required for each building according to the table below:

S.No	Height of Building (in Meters)	Set Back/ Open Space to be Left Around Buildings (in Meters)
1	10	3
2	15	5
3	18	6
4	21	7
5	24	8
6	27	9
7	30	10
8	35	11
9	40	12
10	45	13
11	50	14
12	55	16

- d) If such interior or exterior open space is intended to be used for the benefit of more than one building belonging to the same owner, then the width of such open air space shall be the one specified for the tallest building as specified in (c) above.
6. **BAR ON SUB-DIVISIONS OF SITE**
The site shall be governed by the Haryana Apartment Ownership Act - 1983 and Rules framed thereunder.
a) The site shall be divided into lots as per the provisions of the Act and Rules.
b) Sub-division of the site shall not be permitted, in any circumstances.
7. **GATE POST AND BOUNDARY WALL**
Such Boundary wall, railings or their combination, hedges or fences along with gates and gate posts shall be constructed as per design approved by Competent Authority. In addition to the gate/gates an additional wicket gate not exceeding 1.25 meters width may be allowed in the site and side boundary wall shall be provided that no main gate or wicket gate shall be allowed in the site.
a) The boundary wall shall be constructed as per Code 7.5 of the Haryana Building Code, 2017.
8. **PARKING**
The parking shall be calculated on the rationale of carpet area of each dwelling units, which is as under:-
a) Up to 100 sqmt - 0.5 ECS
b) 100 to 150 sqmt - 1.0 ECS
c) More than 150 sqmt - 1.5 ECS
For commercial areas the norms of 1.0 ECS for each 50 sqmt carpet area shall be followed.
Adequate parking spaces, covered, open or in the basement shall be provided for vehicles of users and occupiers, within the site as per Code 7.1 (except as provided in sub clause (a) above), in no circumstance, the vehicle(s) belonging/related to the plot/ premises shall be parked outside the plot area.
9. **APPROACH TO SITE**
The vehicular approach to the site shall be planned and provided giving due consideration to the junctions with the surrounding roads to the satisfaction of the Competent Authority.
a) The approach to the site shall be shown on the zoning plan.
b) Entry and Exit shall be permitted as indicated/ marked on the plan.
10. **PROVISION OF COMMUNITY BUILDINGS**
The community buildings shall be provided as per the composite norms in the Group Housing Colony.

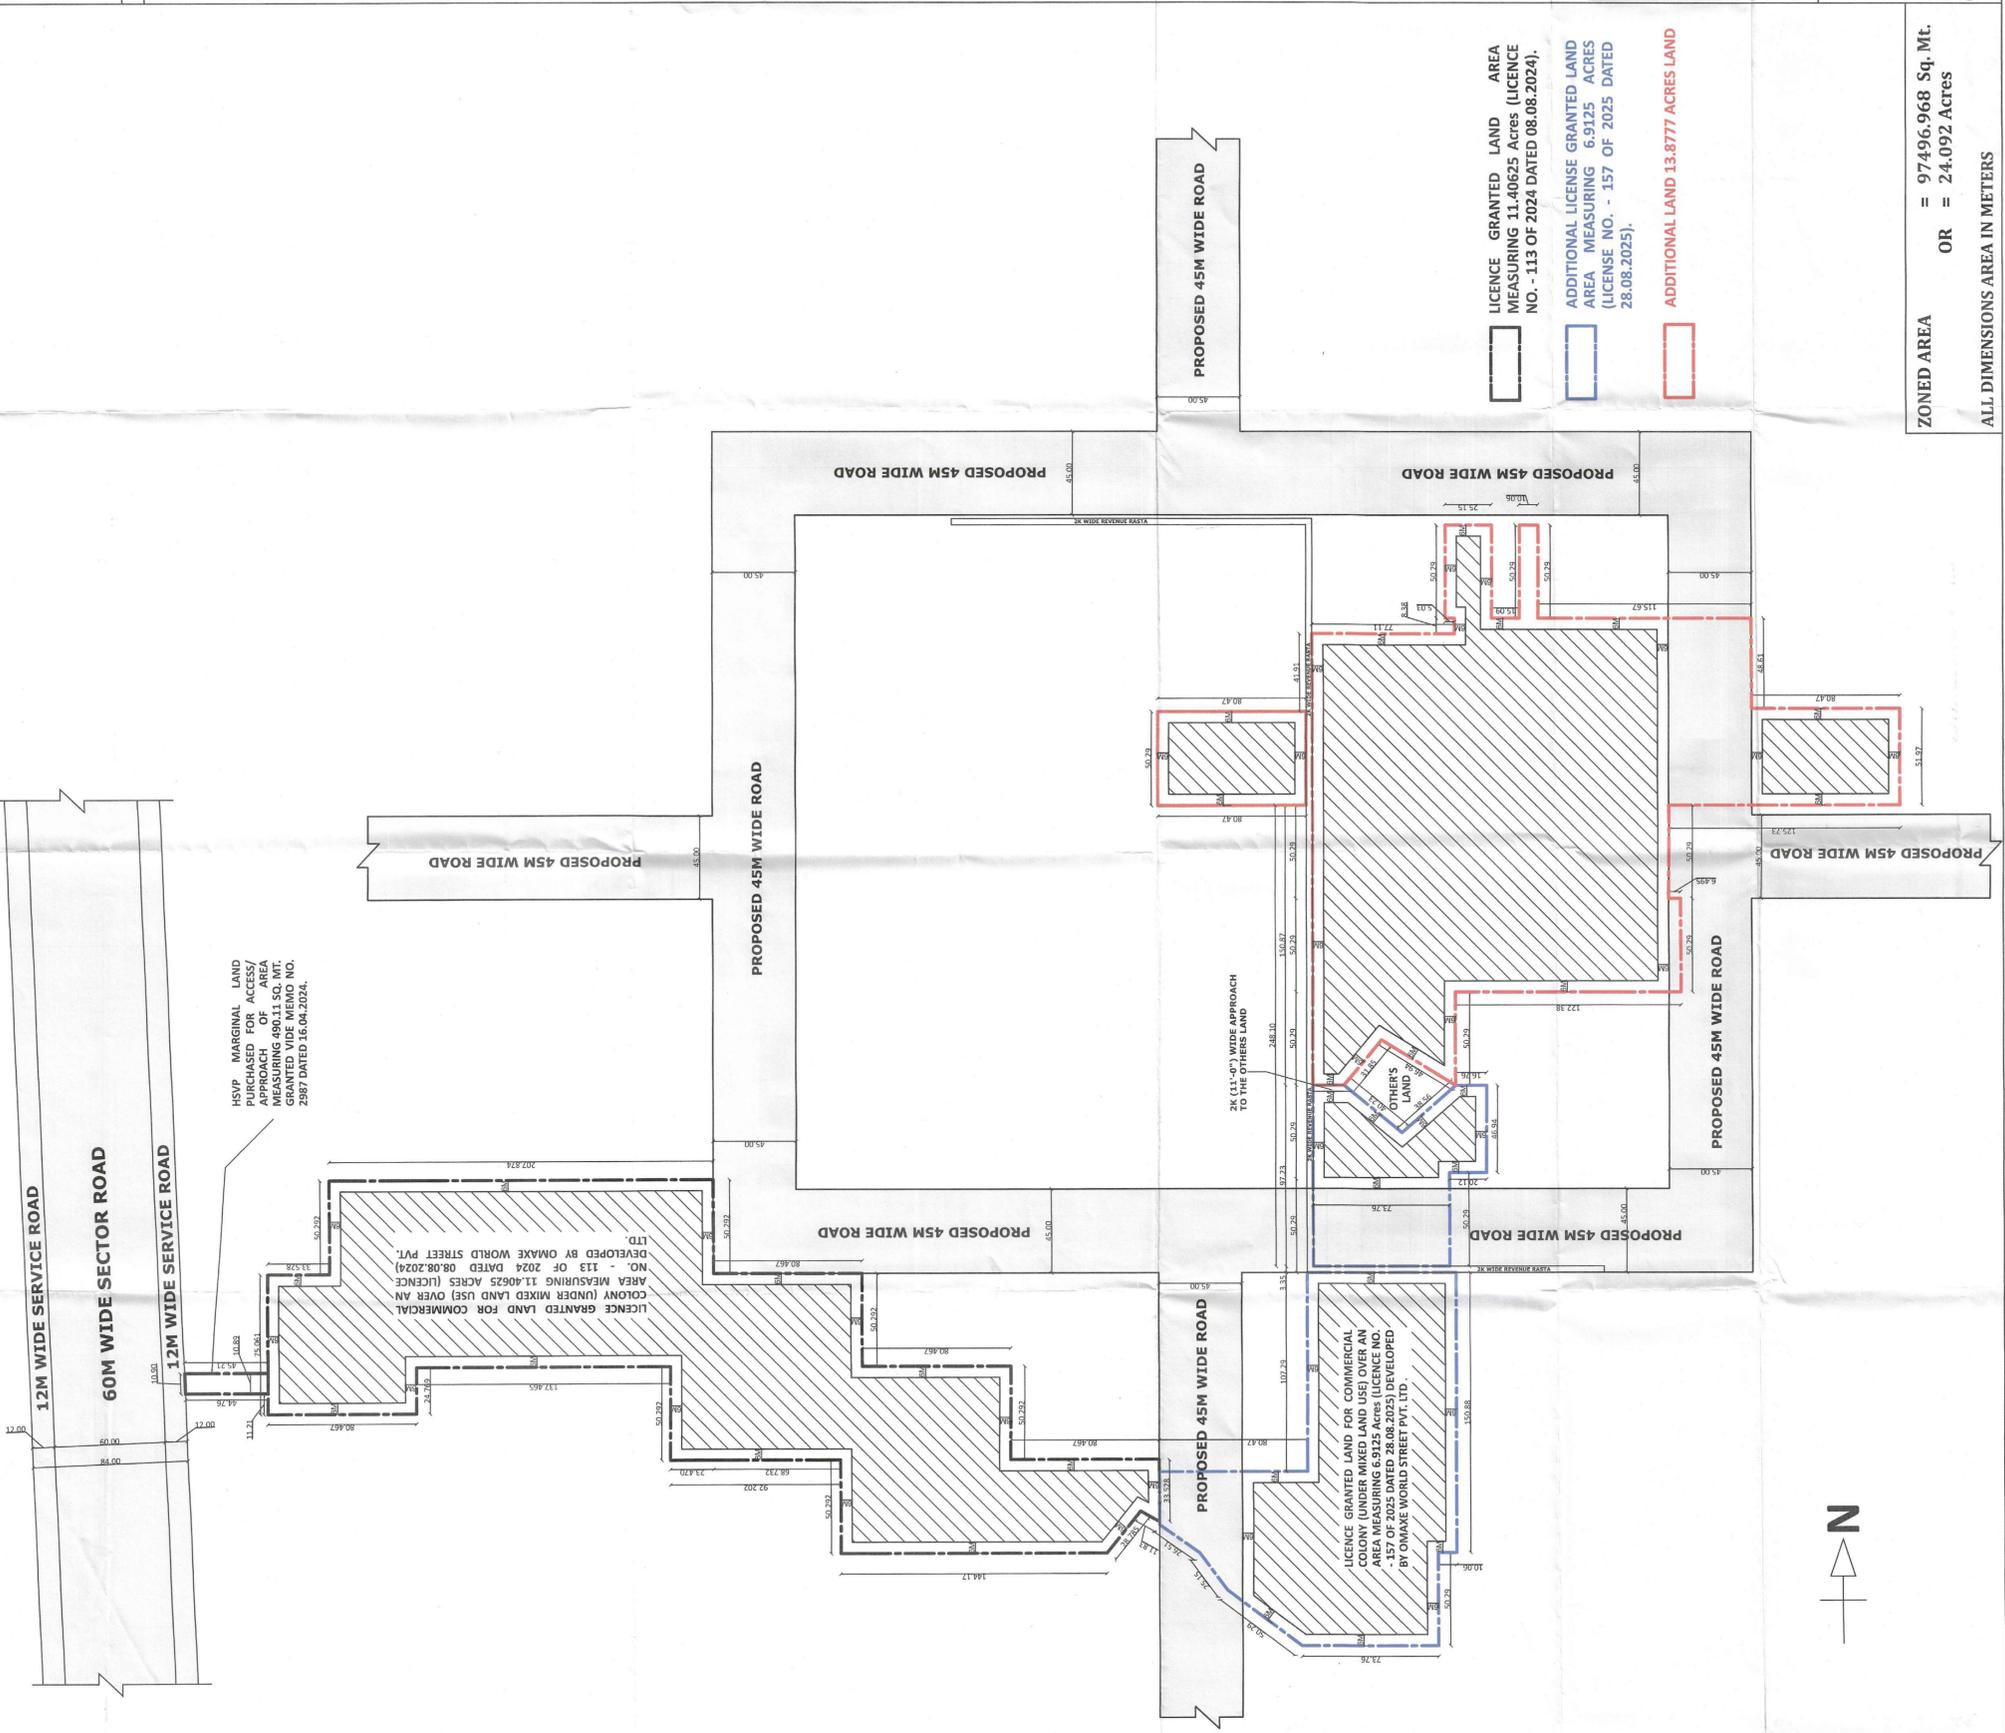

LICENCE GRANTED LAND AREA MEASURING 11.40625 Acres (LICENCE NO. - 113 OF 2024 DATED 08.08.2024).

ADDITIONAL LICENSE GRANTED LAND AREA MEASURING 6.9125 ACRES (LICENCE NO. - 157 OF 2025 DATED 28.08.2025).

ADDITIONAL LAND 13.8777 ACRES LAND

ZONED AREA = 97496.968 Sq. Mt. OR = 24.092 Acres

ALL DIMENSIONS AREA IN METERS

(DINESH KUMAR) PA (HQ)
(TARUN KUMAR) ATP (HQ)
(SAVITA JINDAL) DTPI (HQ)
(VIJENDER SINGH) STP (HR)
(BHUVNESH KUMAR) CTP (HR)
(AMIT KHATRI, IAS) DTCP (HR)