
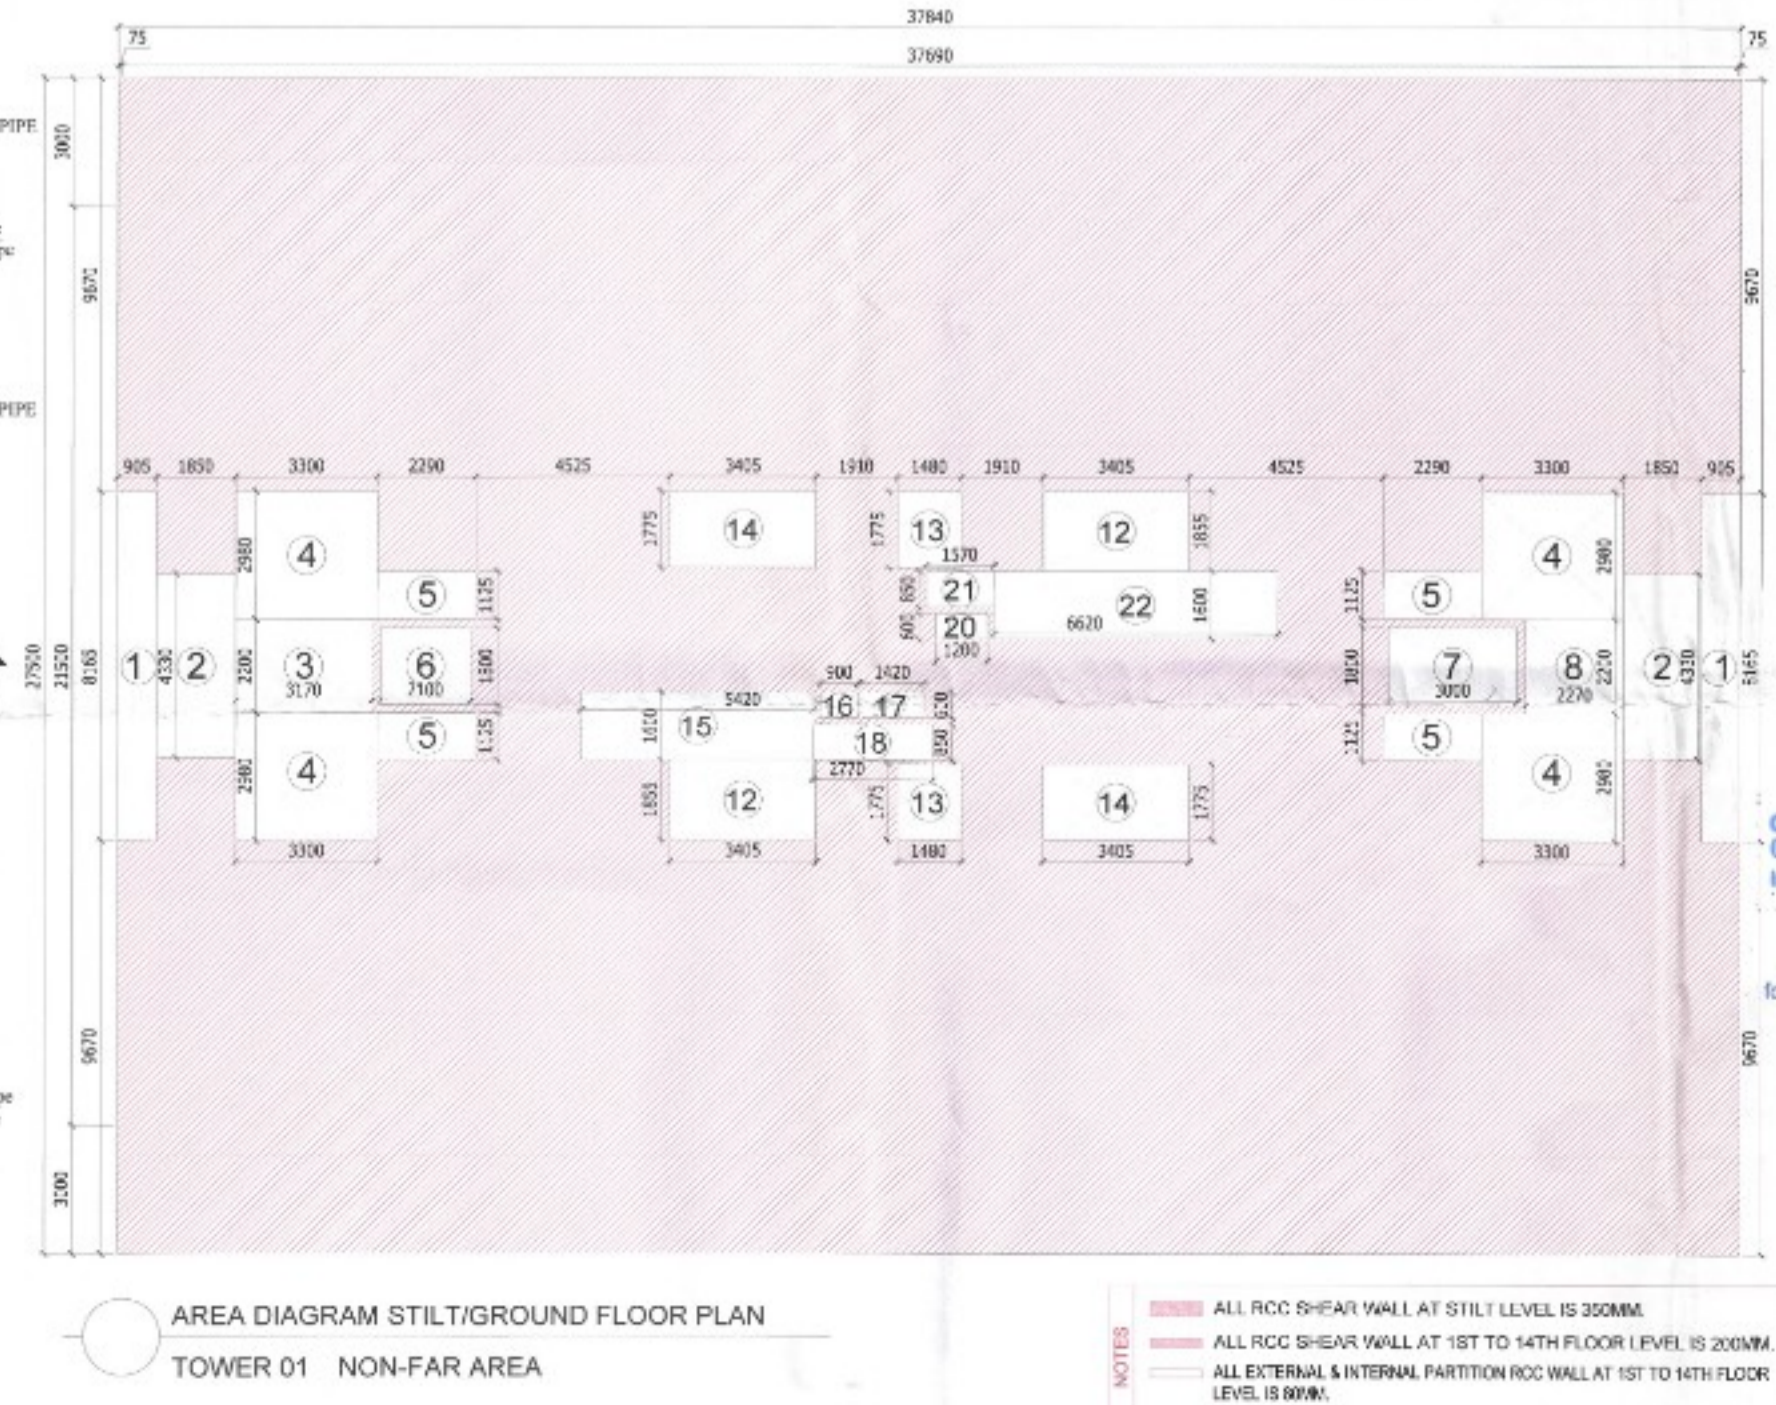
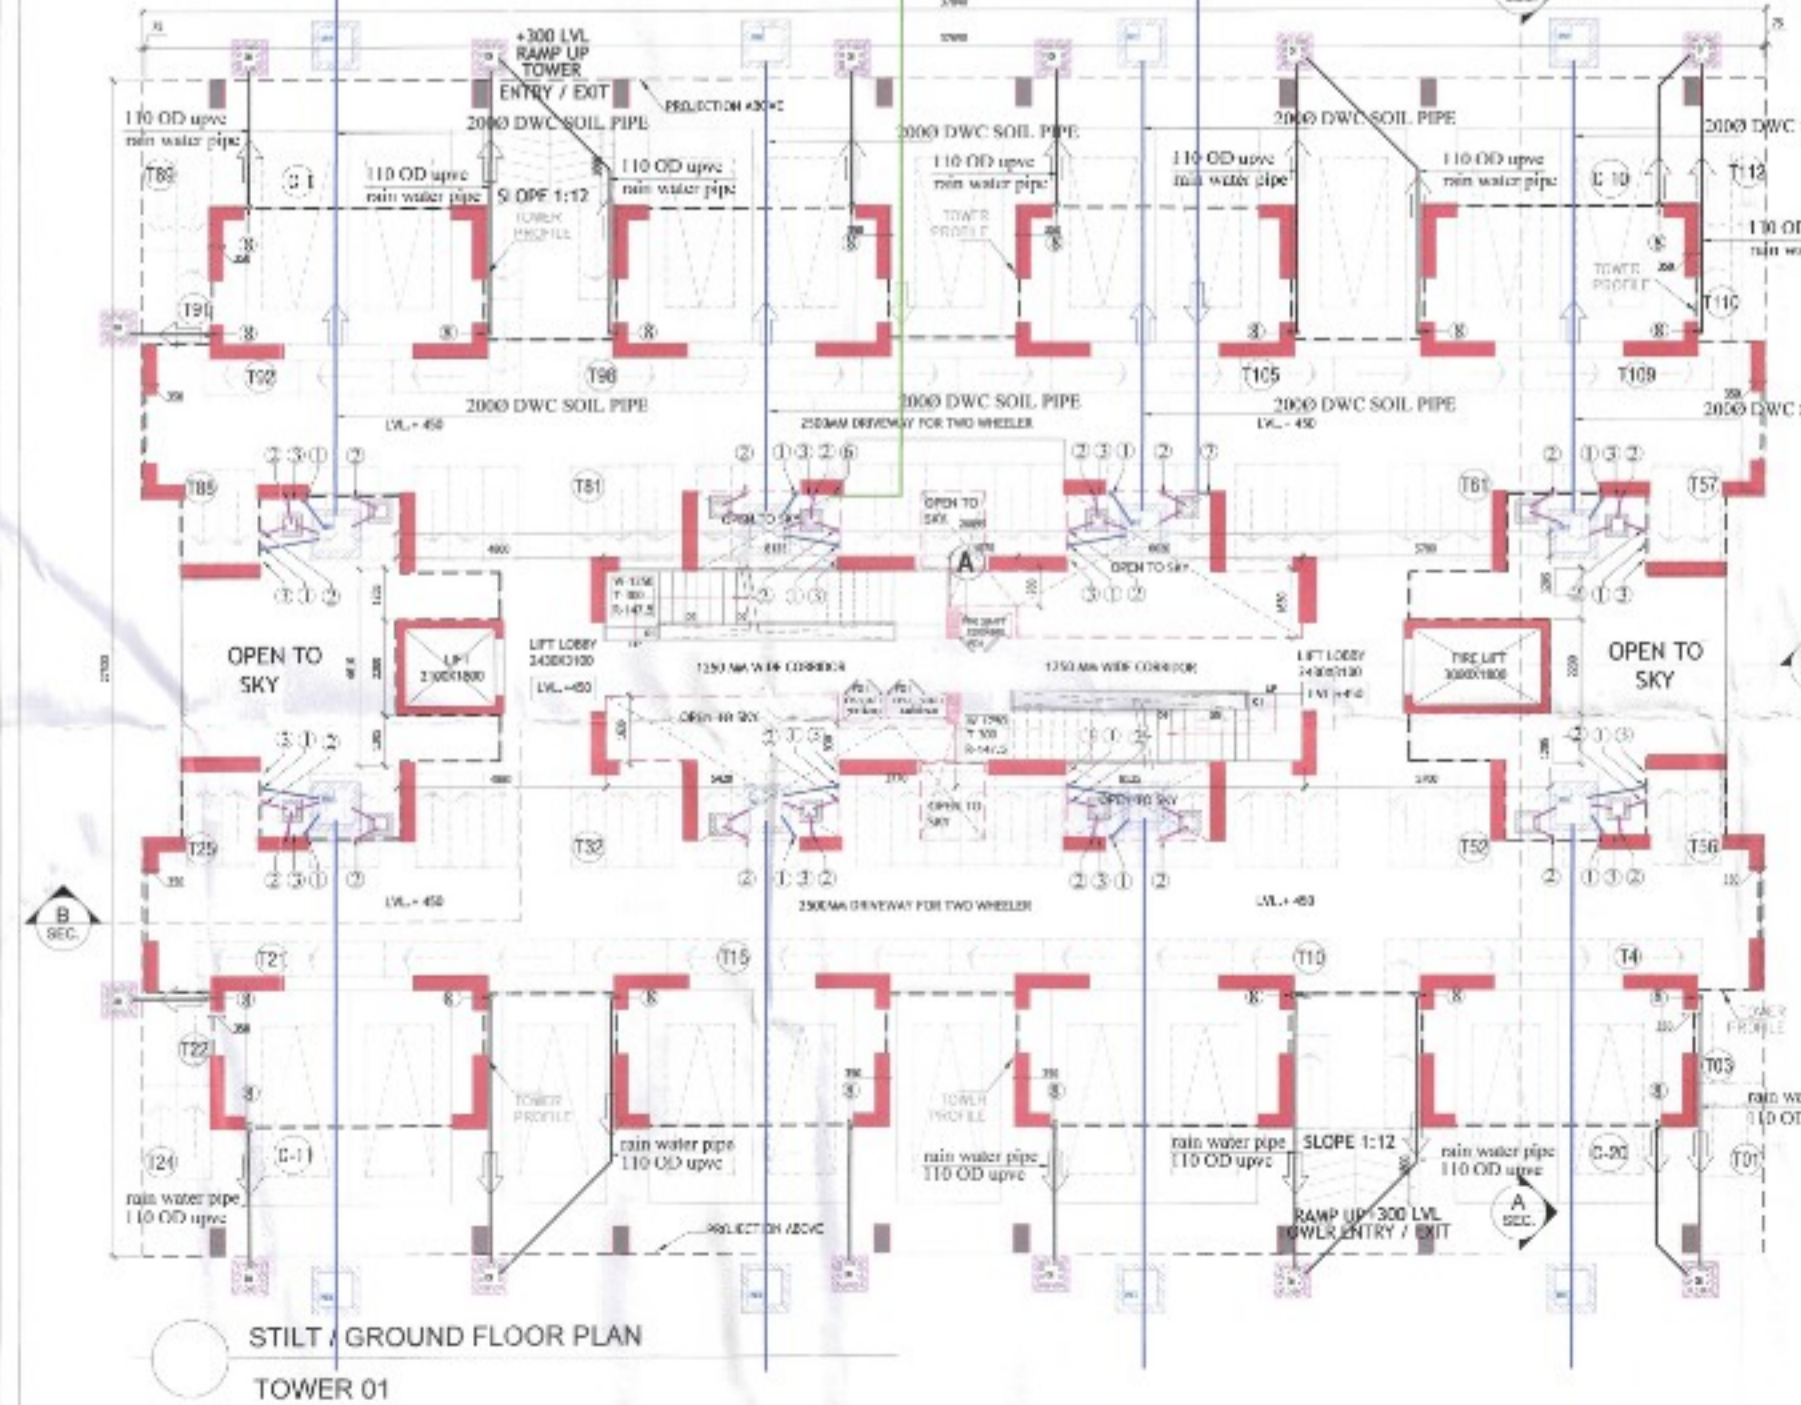
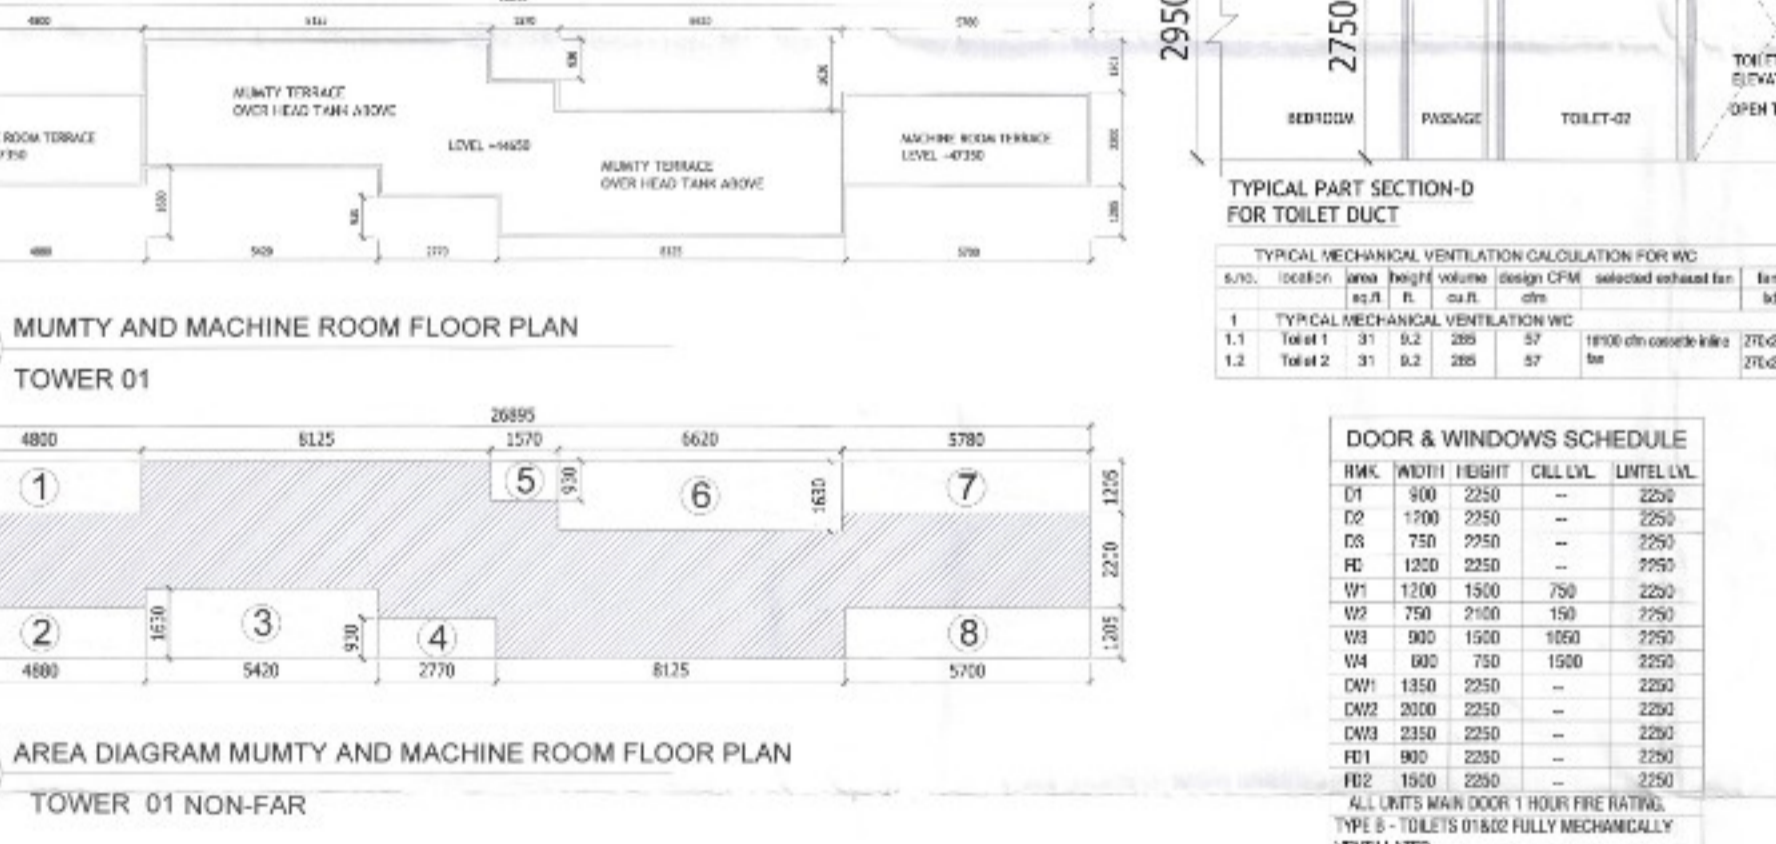
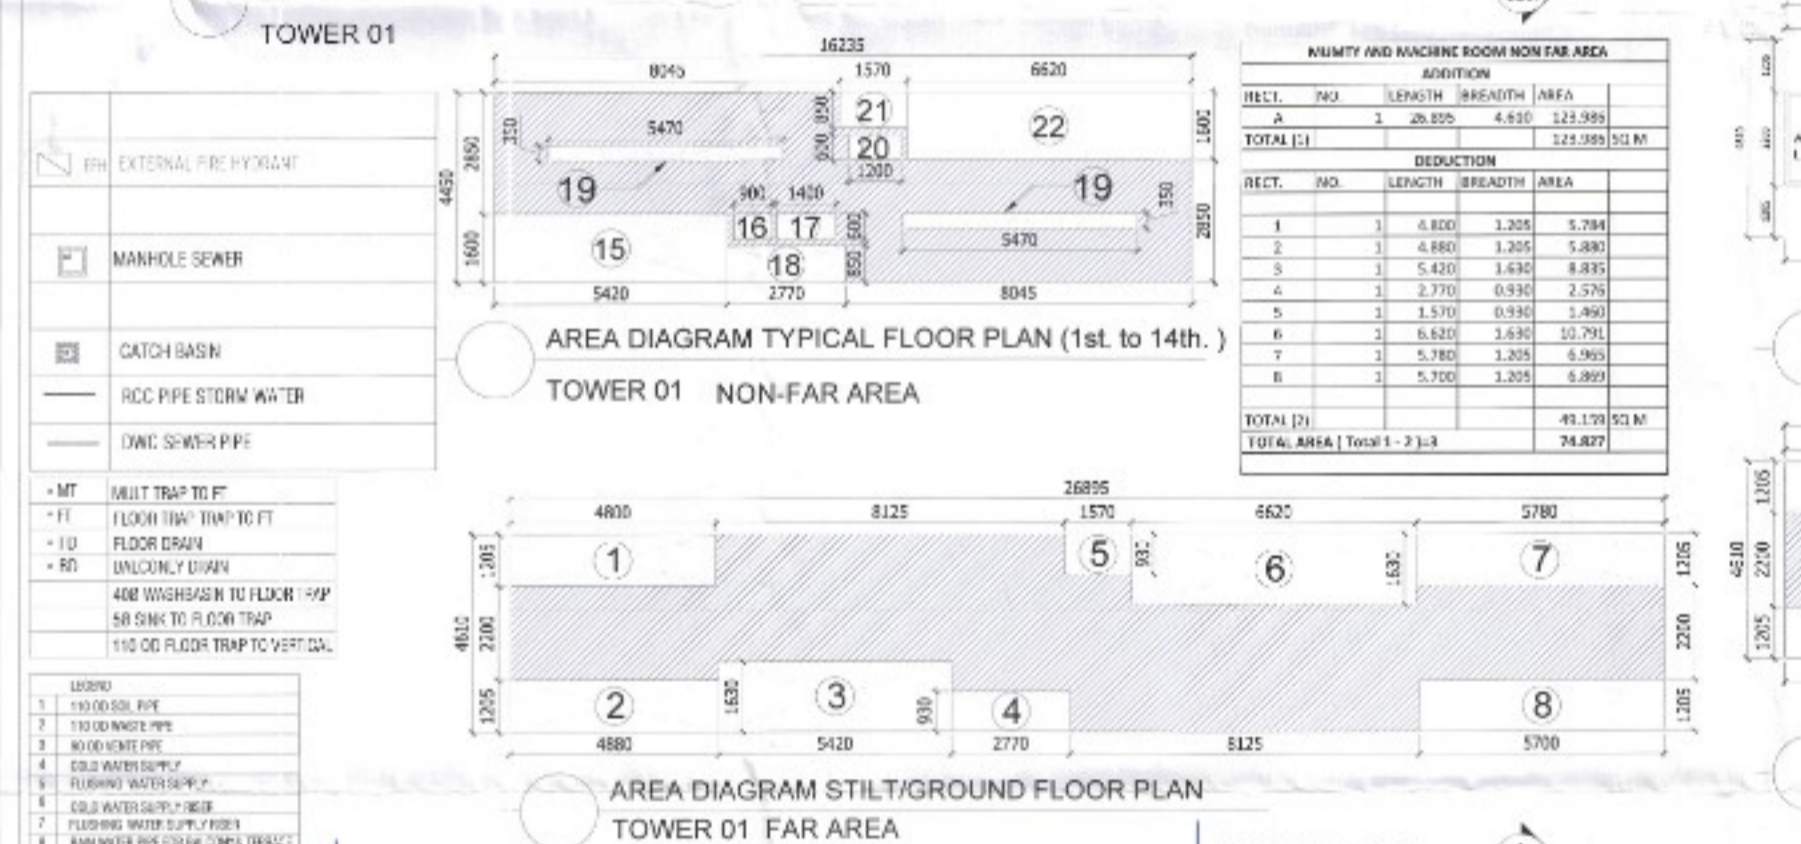
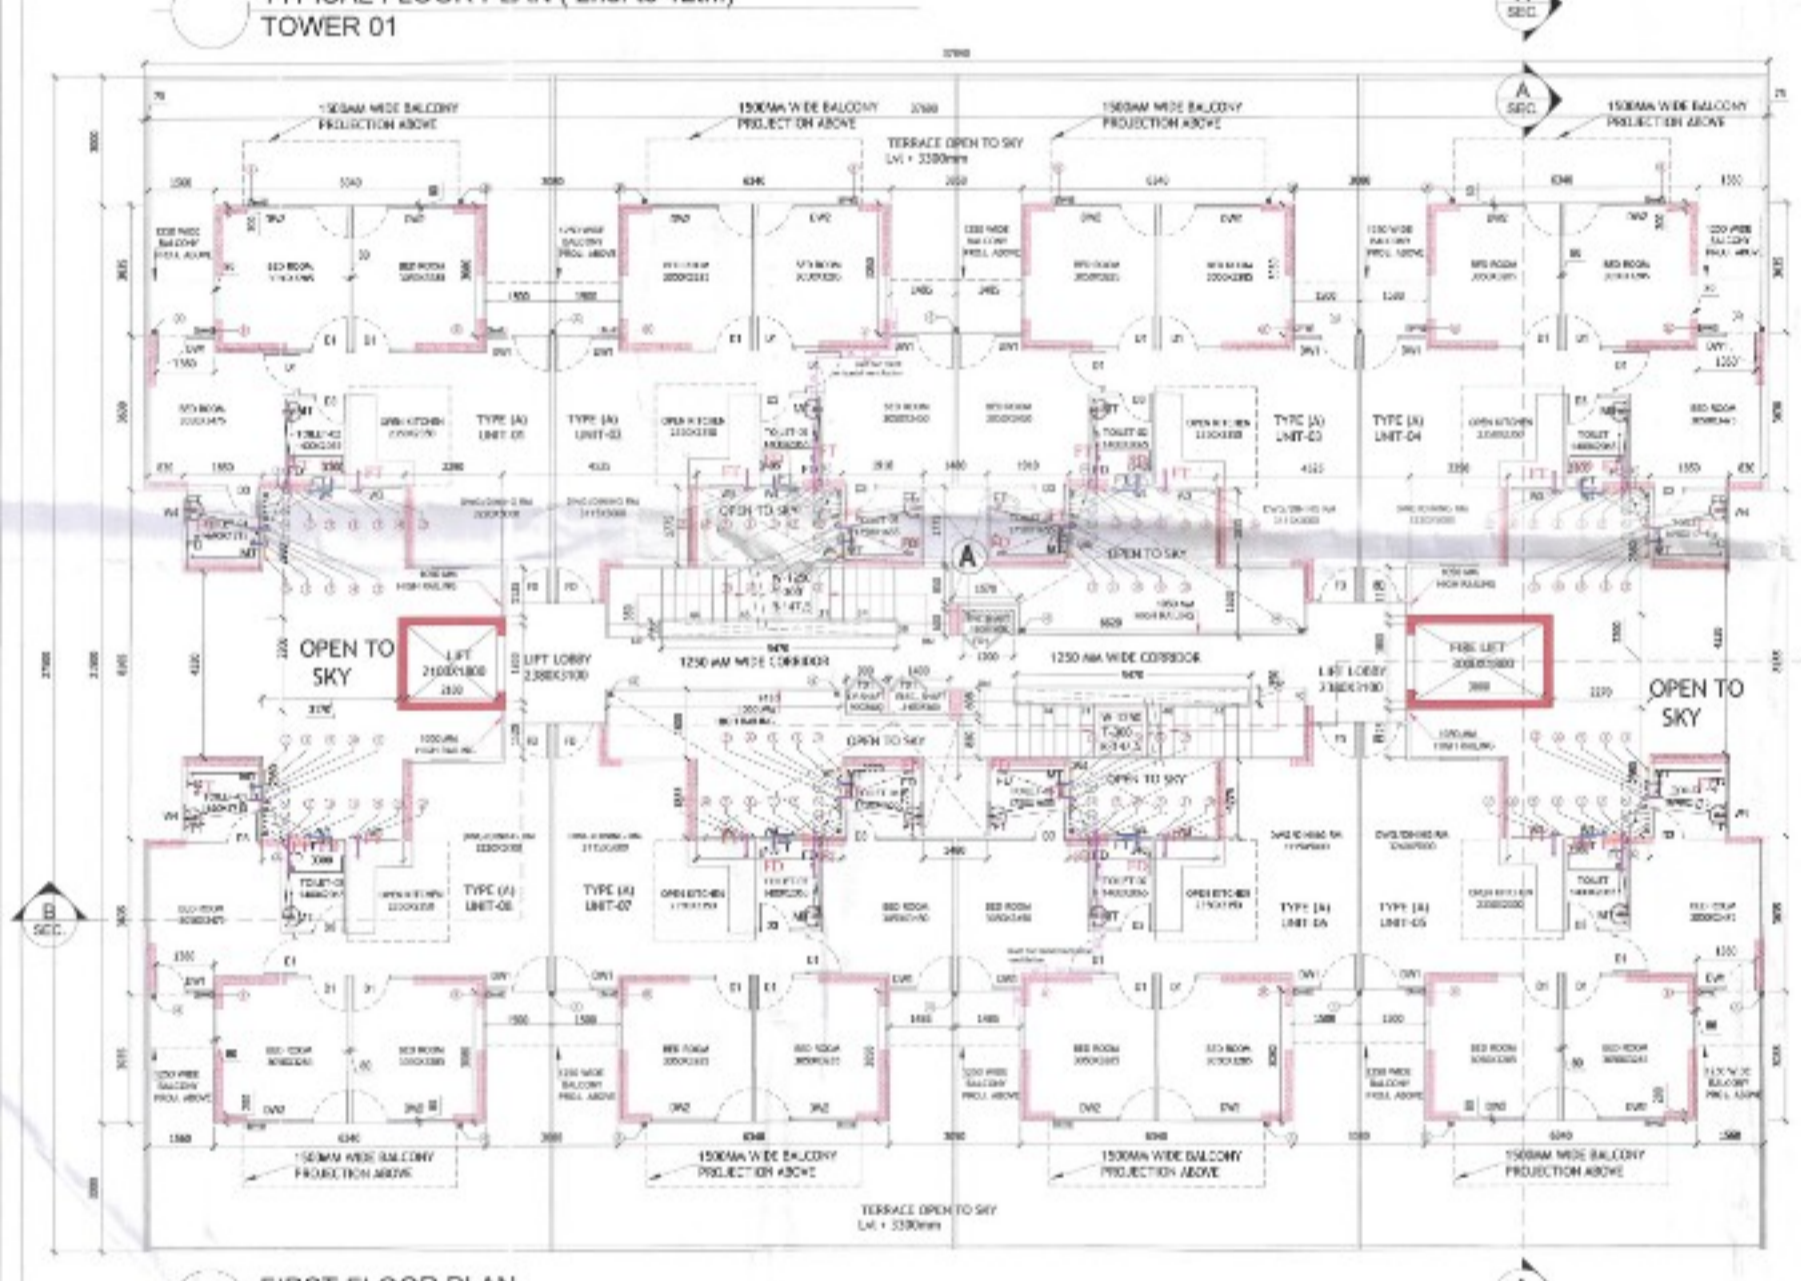
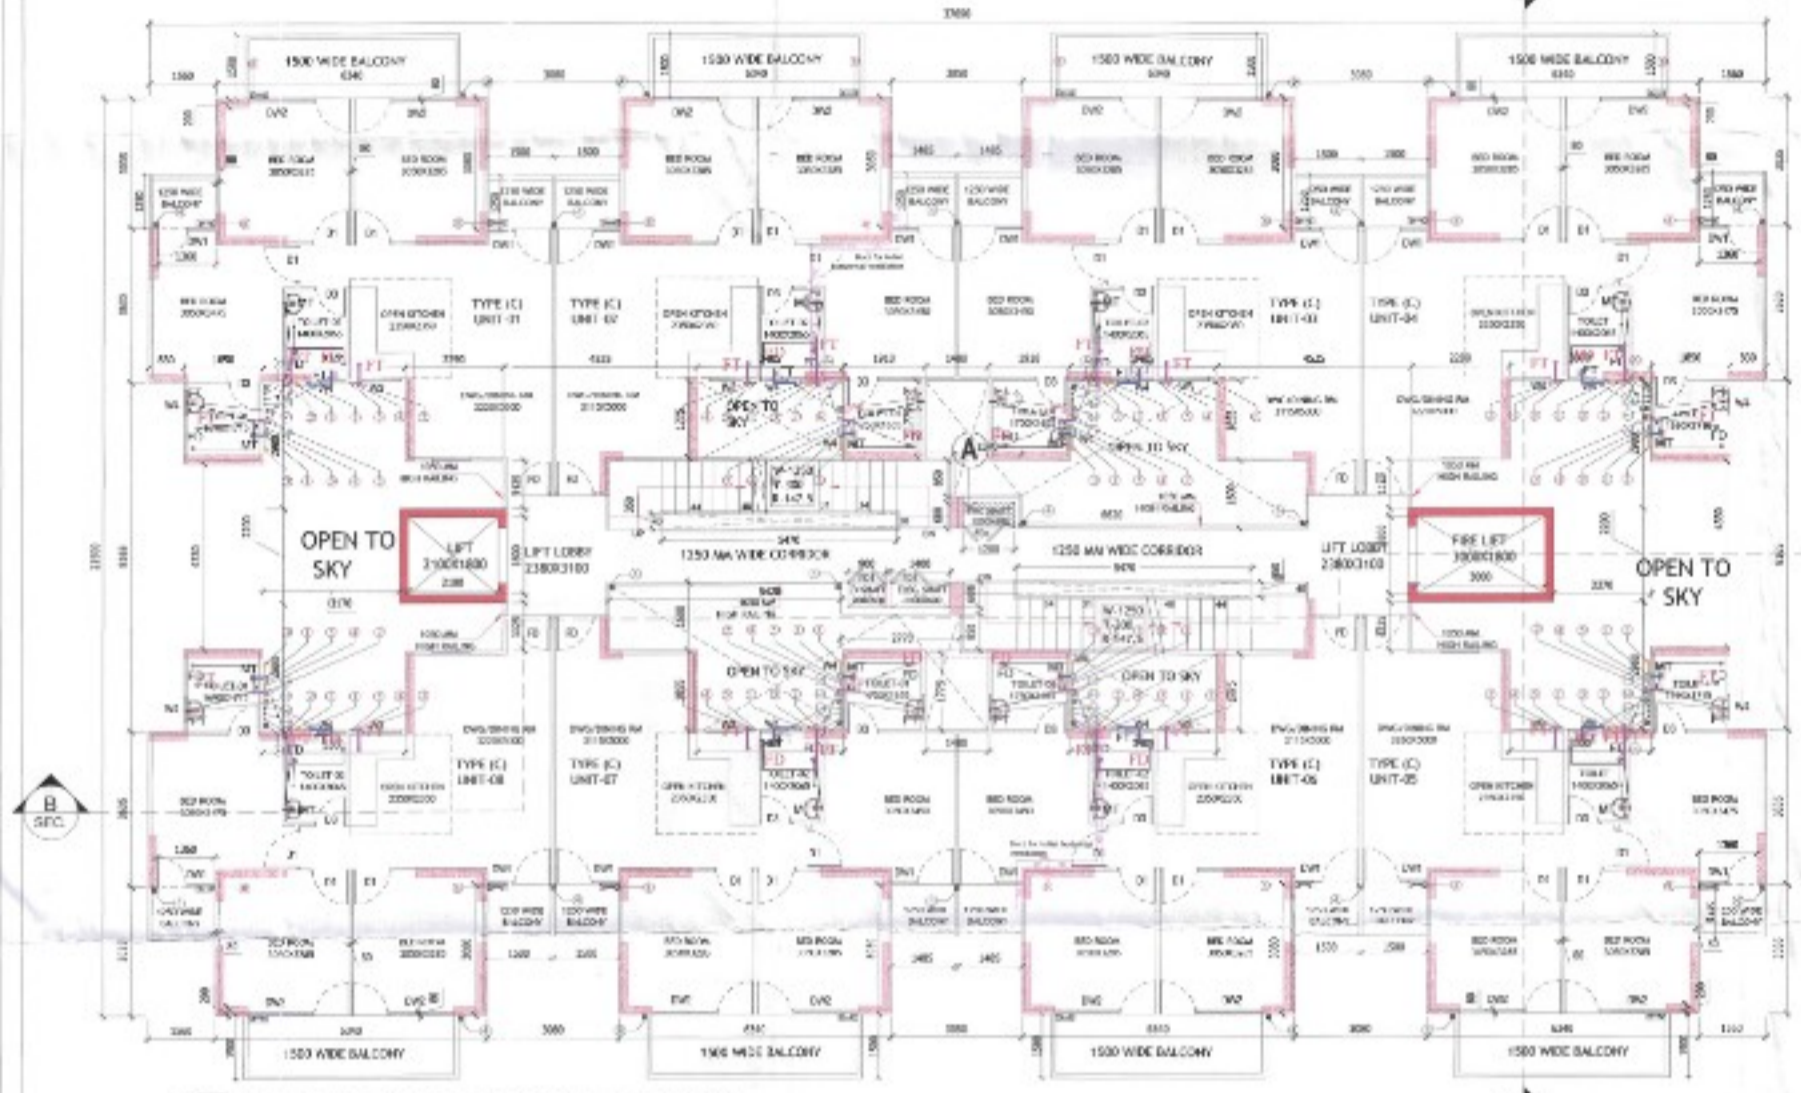
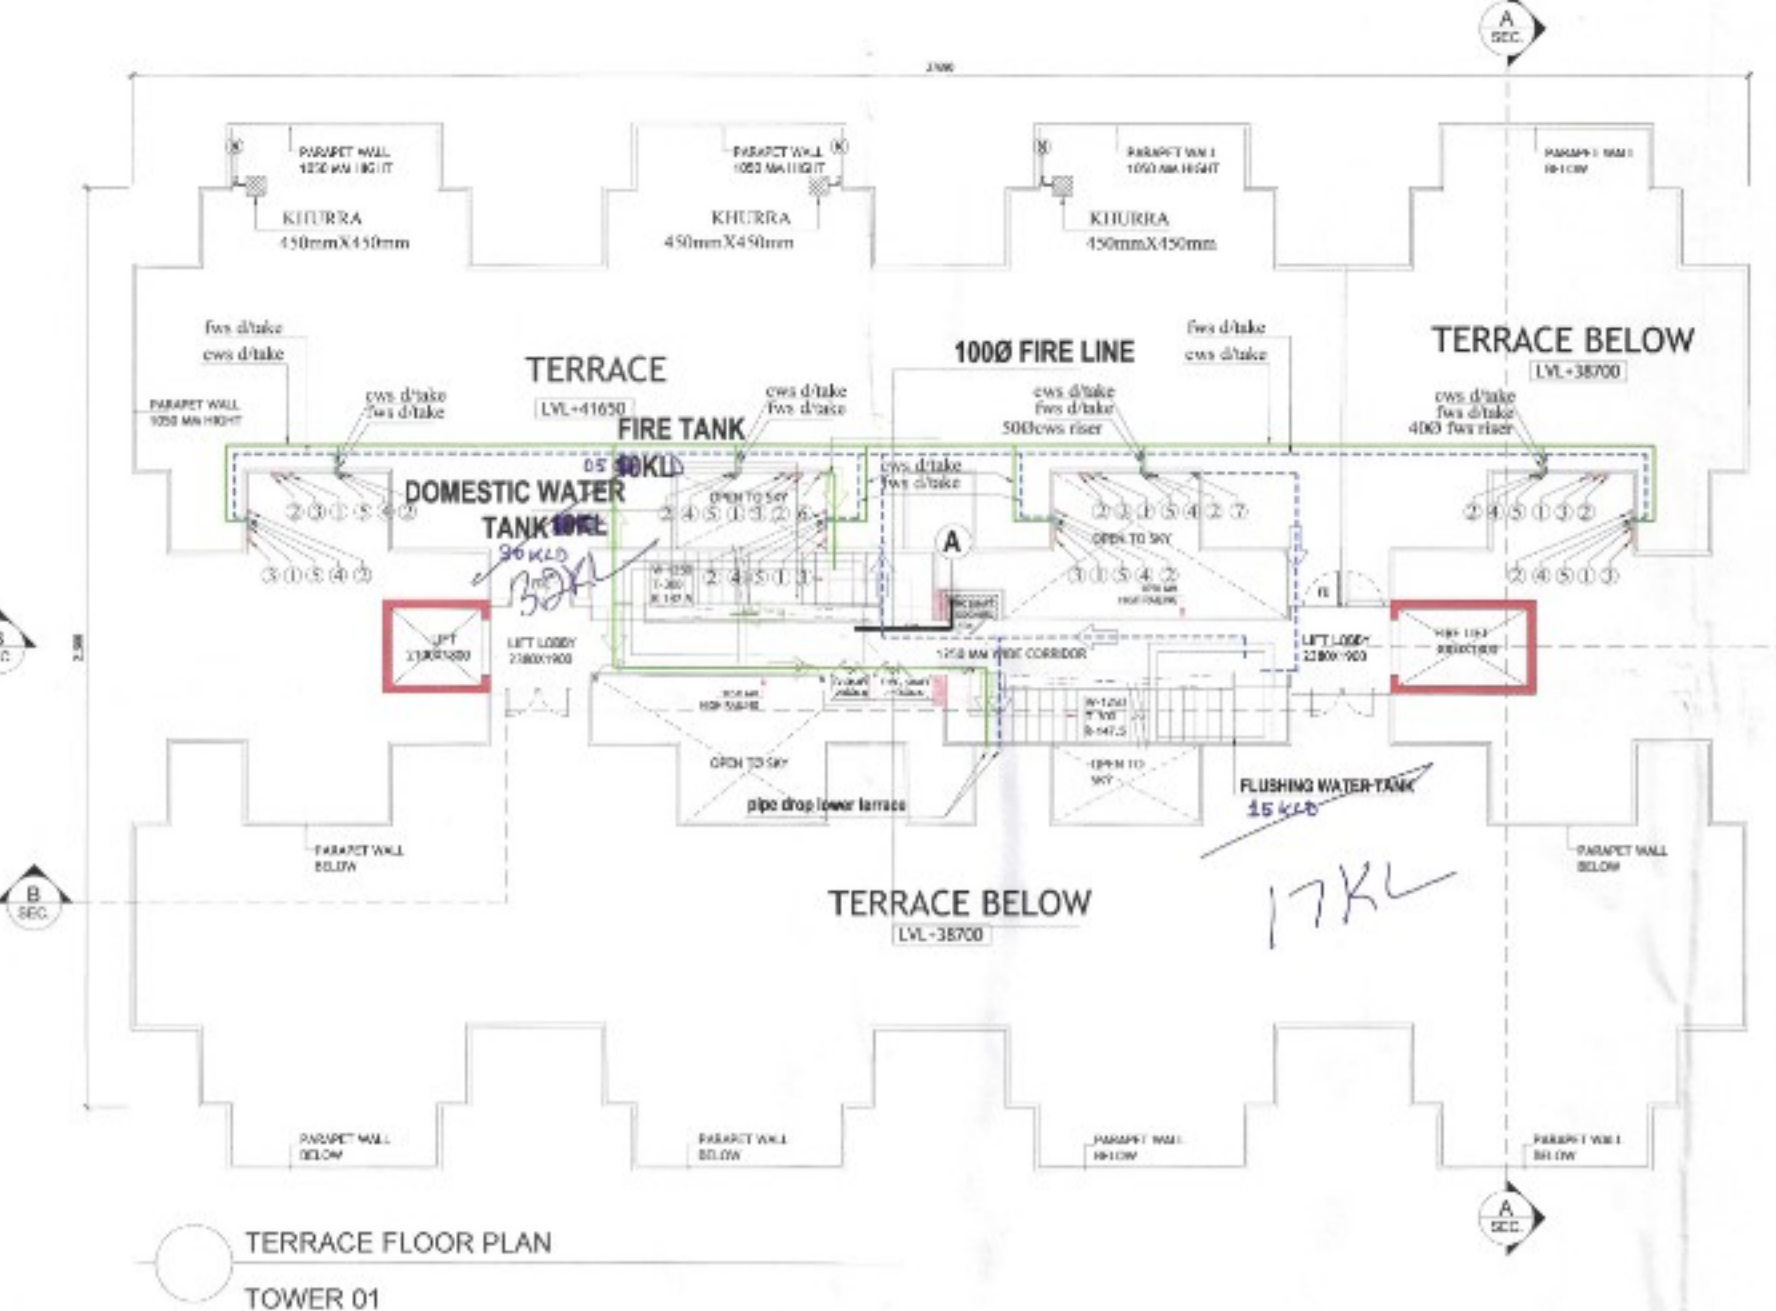


H.S. S.P. (H) S.T.P. (G) C.T.P. (H)  
 Member Secretary Member Chairman  
 B.P.A.C. B.P.A.C. B.P.A.C.  
 D.T.P. (H) A.T.P. (H)  
 Ram Arvik Basal J.D. (H) D.V. (H) MEMBER  
 TO BE READ WITH THIS OFFICE MEMO NO. 12/2024

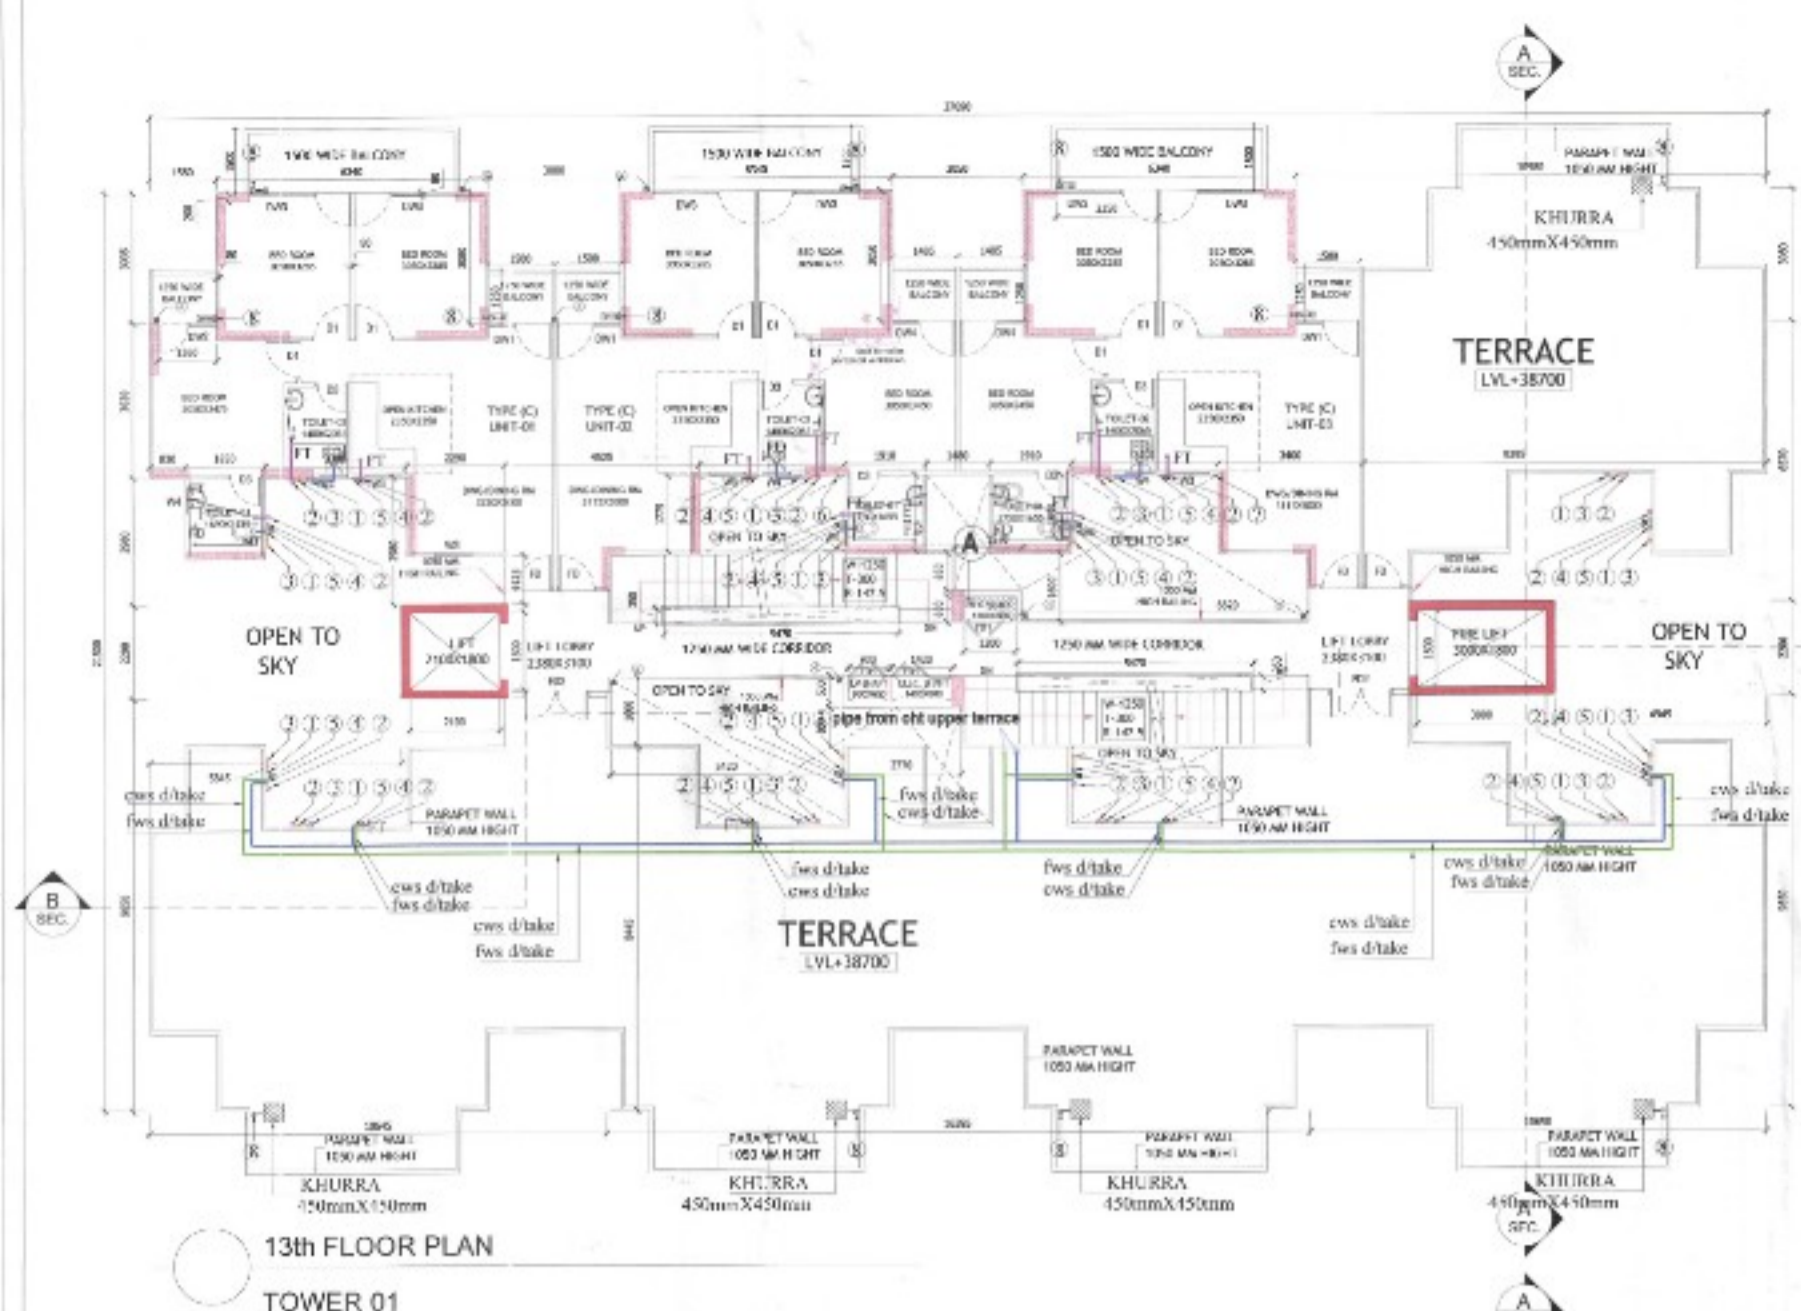

KEY PLAN



