

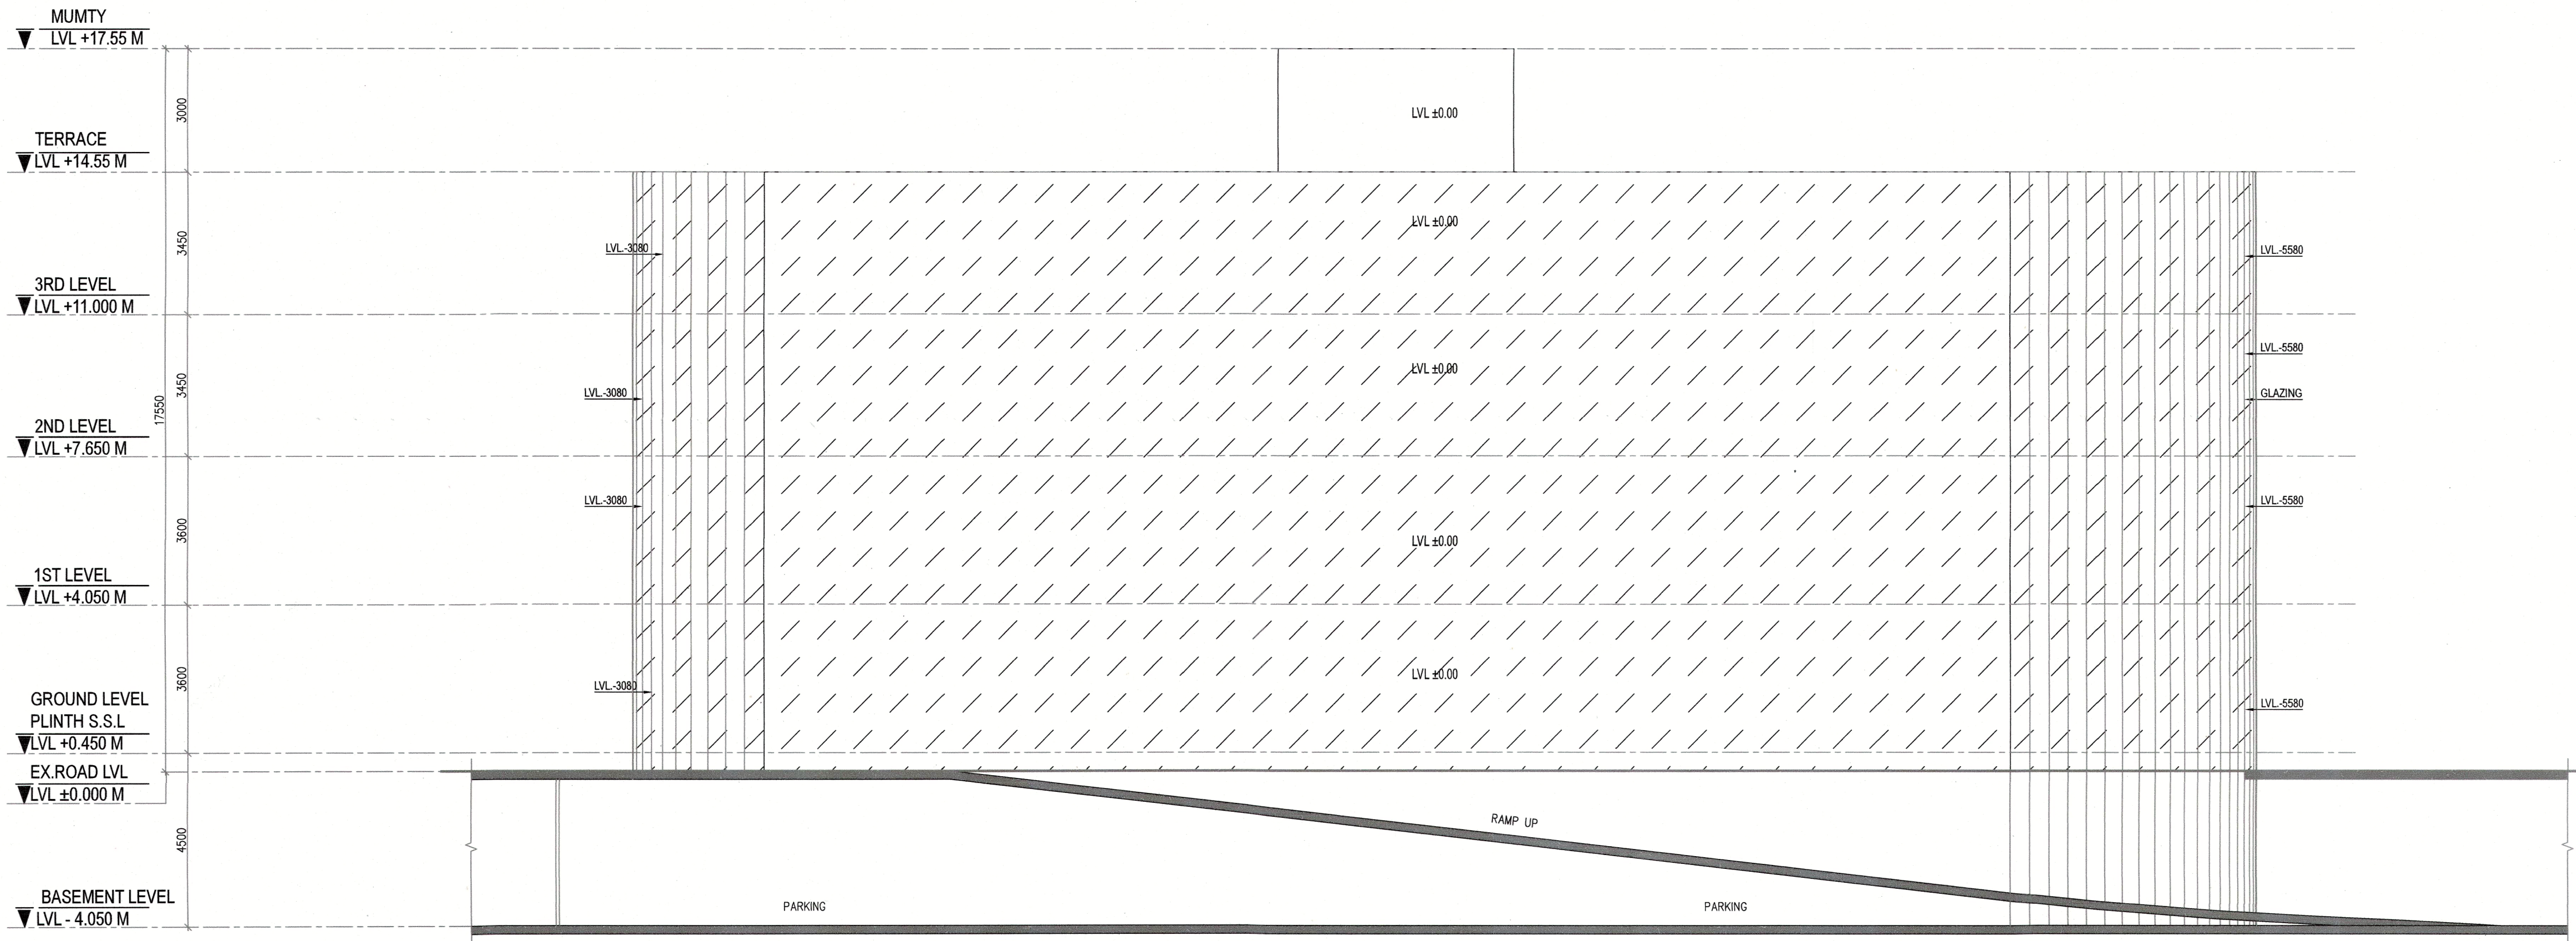


JD.
PA.
A.T.P.

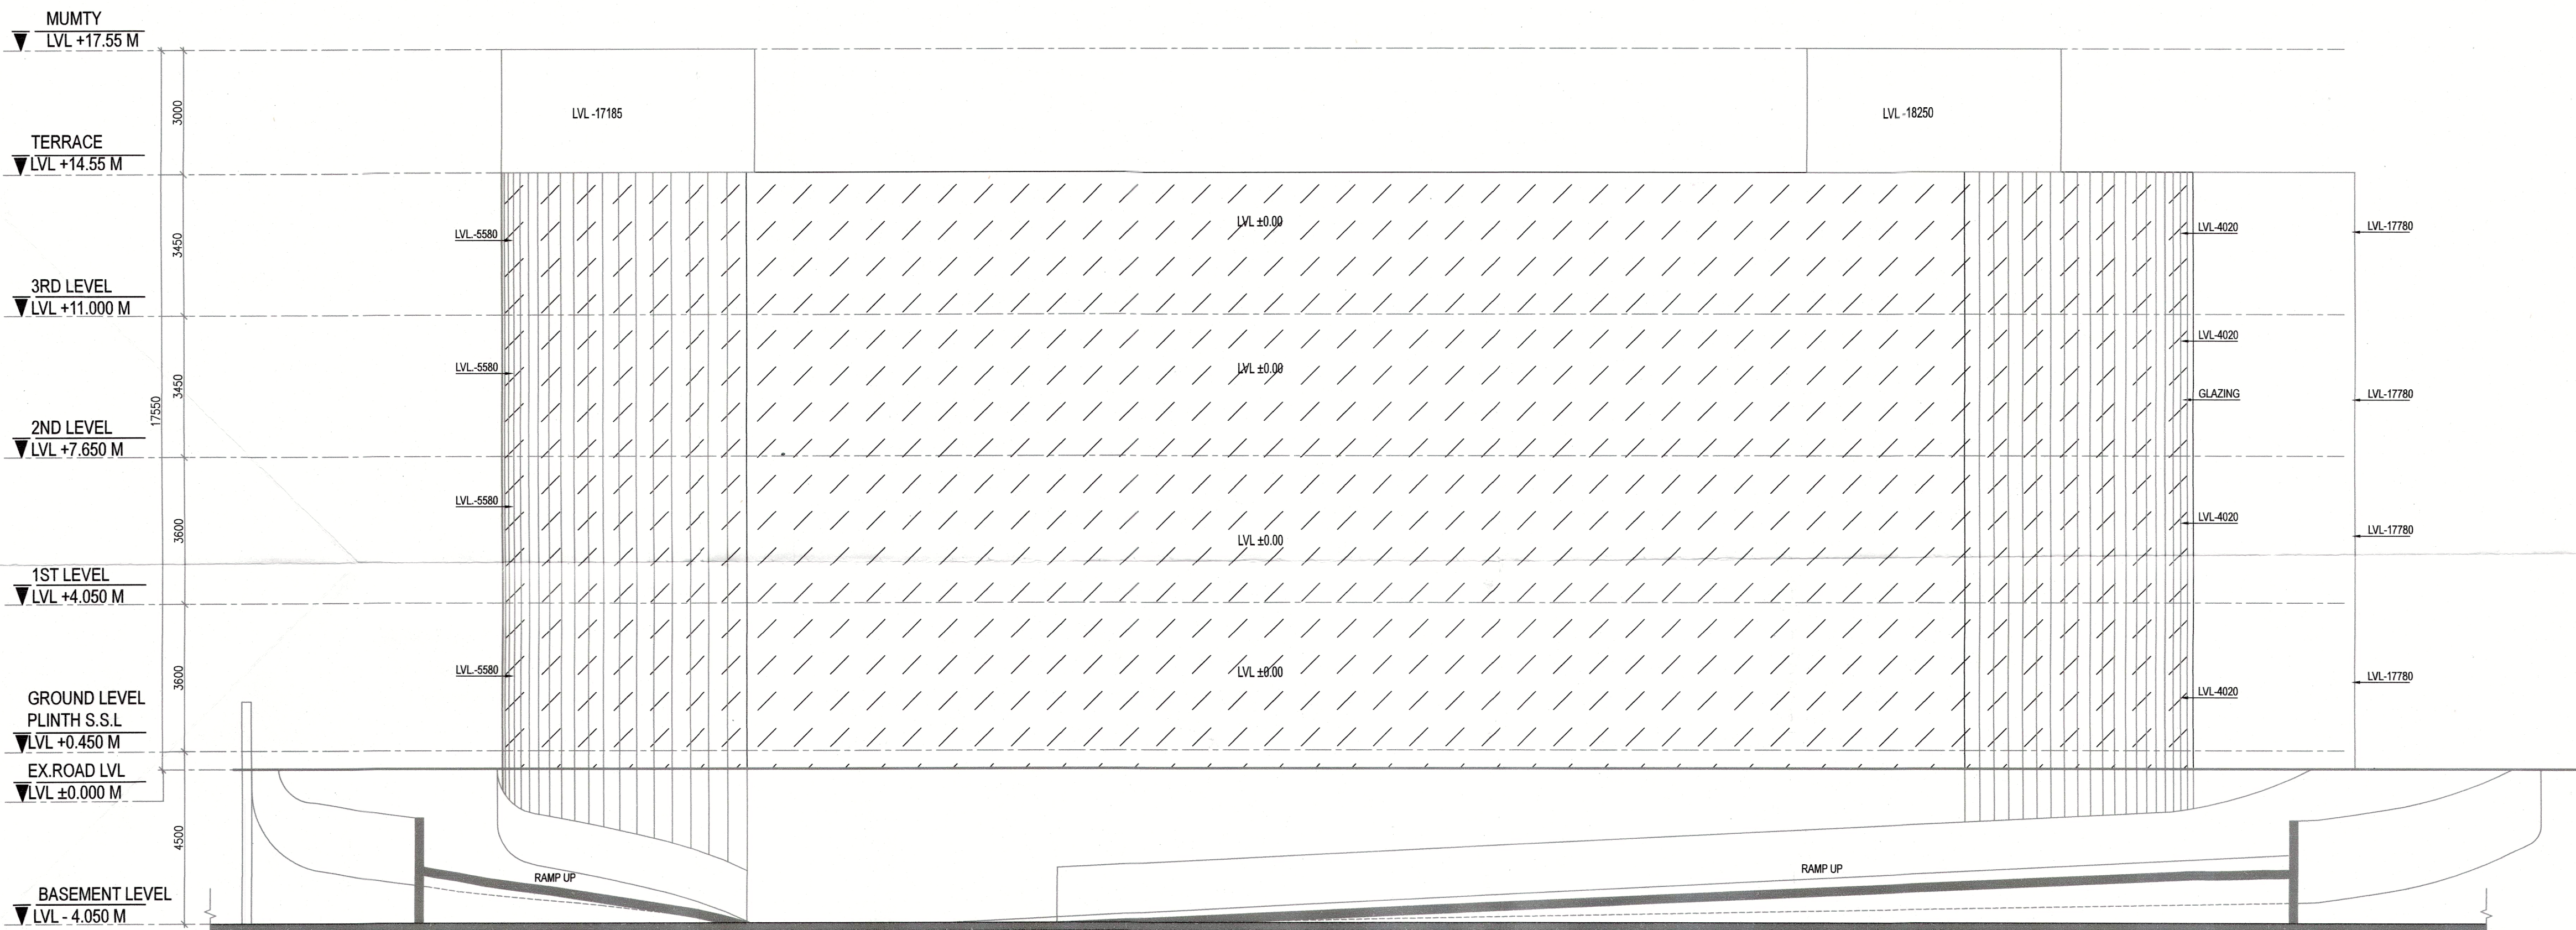

ELEVATION X-SIDE

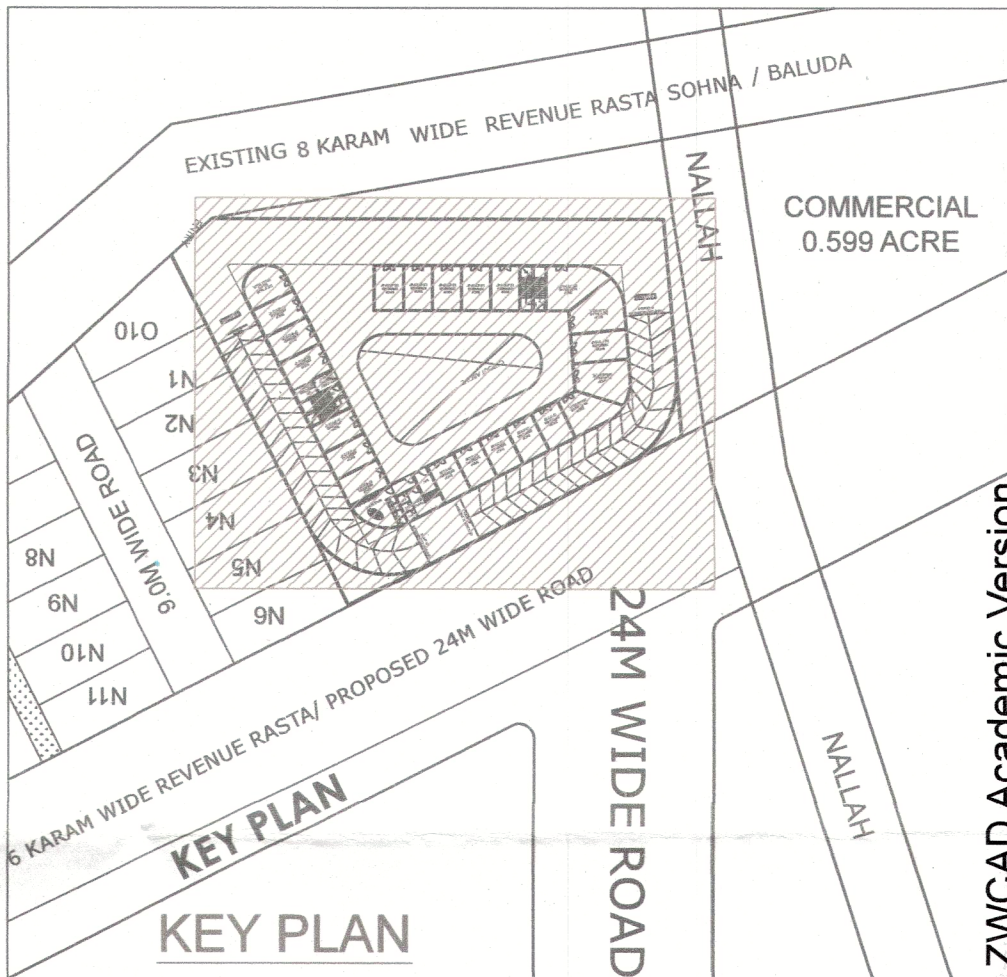

ELEVATION Y-SIDE

PROJECT :	
COMMERCIAL SITE FOR AN AREA MEASURING 2424.0831 SQ MT (0.599 ACRES) FALLING IN AFFORDABLE RESIDENTIAL PLOTTED COLONY (UNDER DEEN DAYAL JAN AWAS YOUNA-2016) MEASURING 15.00 ACRES (LICENSE NO. 55 OF 2019 DATED 08.03.2019) IN SECTOR-5, SOHNA BEING DEVELOPED BY REGIONAL CONSTRUCTION PVT LTD.	
ARCHITECT'S SIGNATURE :	OWNER'S SIGNATURE :
 ARCHITECT VIKKEY CA/2017-86236 Off. No. 313, AKD Tower, Sec.-14, Gurgaon, Haryana	
DRAWING TITLE : COMMERCIAL	
ELEVATION-X AND Y	
SHEET NO.- 13	
SCALE :- 1:100	
DATE : MAY 2025	
Darn By- Rishi Raj	
COMMERCIAL	