


NOTES

- 1. ALL DIMENSIONS ARE IN MM.
- 2. ALL DIMENSIONS ARE TO FACE UNLESS OTHERWISE SPECIFIED.
- 3. ALL ELECTRICAL INSTALLATIONS SHALL BE AS PER PROVISIONS OF NBC.
- 4. FIRE FIGHTING SAFETY PROVISIONS WILL BE AS PER RELEVANT NBC PROVISIONS.
- 5. BOUNDARY WALL AND GATE AS PER STANDARDS.
- 6. RAIN WATER HARVESTING SYSTEM SHALL BE PROVIDED AS PER CENTRAL GROUND WATER AUTHORITY NORMS/ARYANA GOVT.
- 7. ALL WINDOWS & VENTILATORS ARE OPENABLE.

NOTE: 13TH FLOOR NO. IS OMITTED FOR COUNTING PURPOSE.

OPENING SCHEDULE OF DOORS & WINDOWS

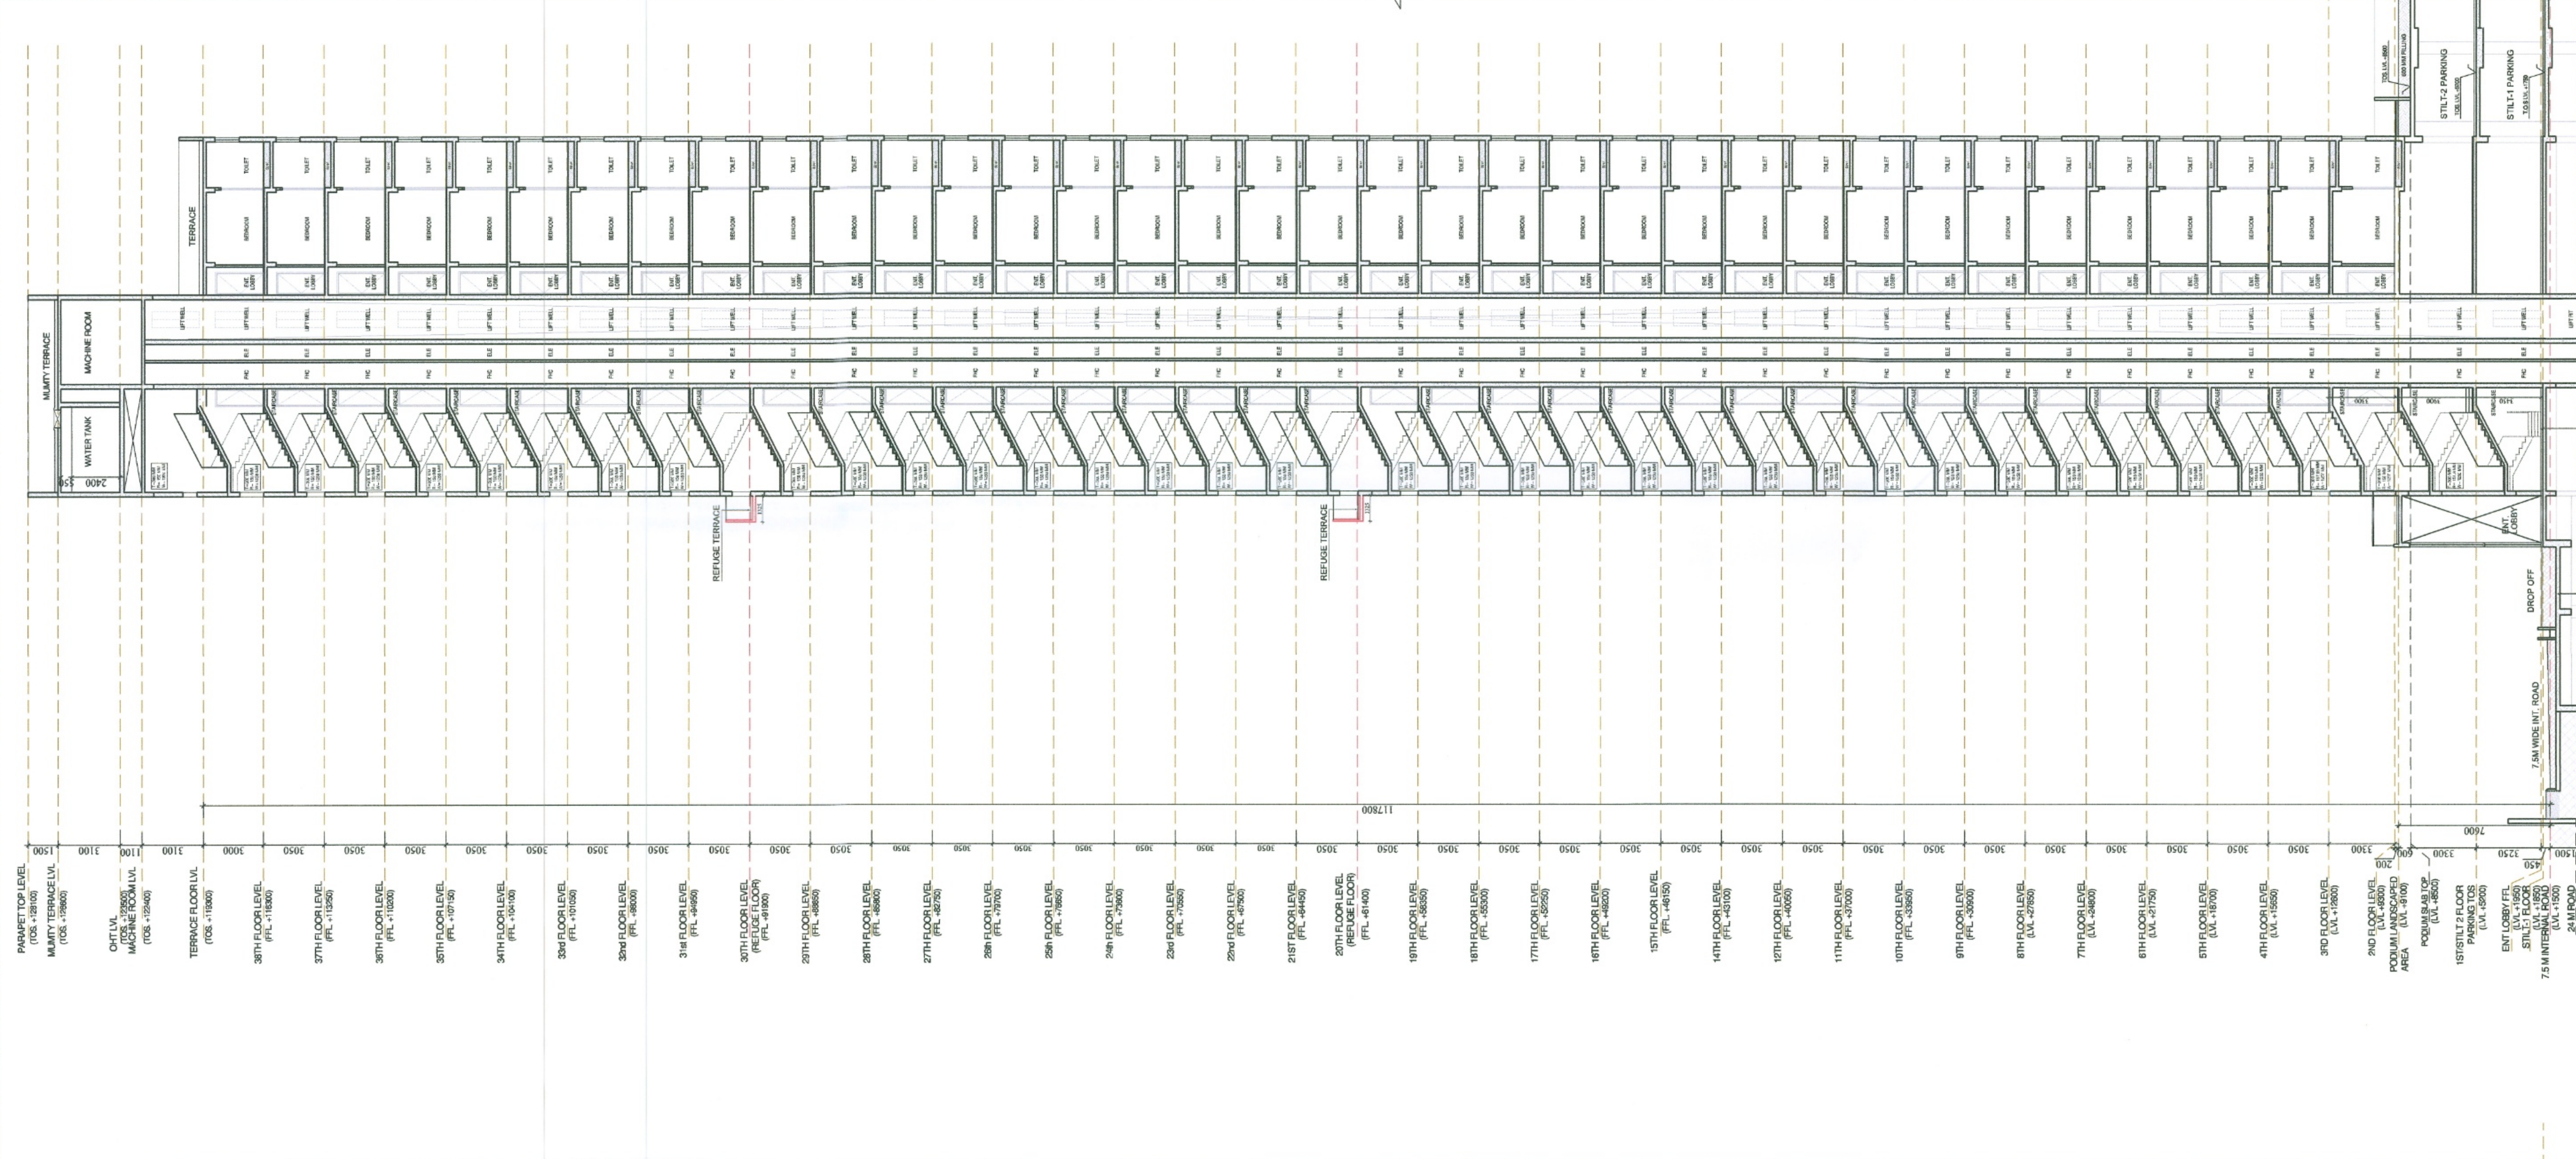

THIS IS A "PROVISIONAL BUILDING PLAN" approved only for the purpose of inviting objections from the public.

5.27 (P2) S.P. (B) Chairman BPAC.

AD PA ATP

JOINT MEMBER BPAC

PROJECT: REVISED BUILDING PLAN OF GROUP HOUSING COLONY MEASURING 11.5875 ACRES (LICENCE NO. 37 OF 2013 DATED 03/6/2013) IN SECTOR-59A, GURGAON, MANESAR URBAN COMPLEX BEING DEVELOPED BY HASTA INFRASTRUCTURE PVT. LTD.

DRAWING TITLE: TYPE-B, TOWER 5 - ELEVATIONS & SECTION

DATE: 09.01.26 SCALE: 1:100 SHEET NO.- 30

ARCHITECTS SIGN: HASTA INFRASTRUCTURE PVT. LTD. AUTHORIZED SIGNATORY. ARCHITECTS SIGN: Anil Kumar Chaudhary CA201678891