


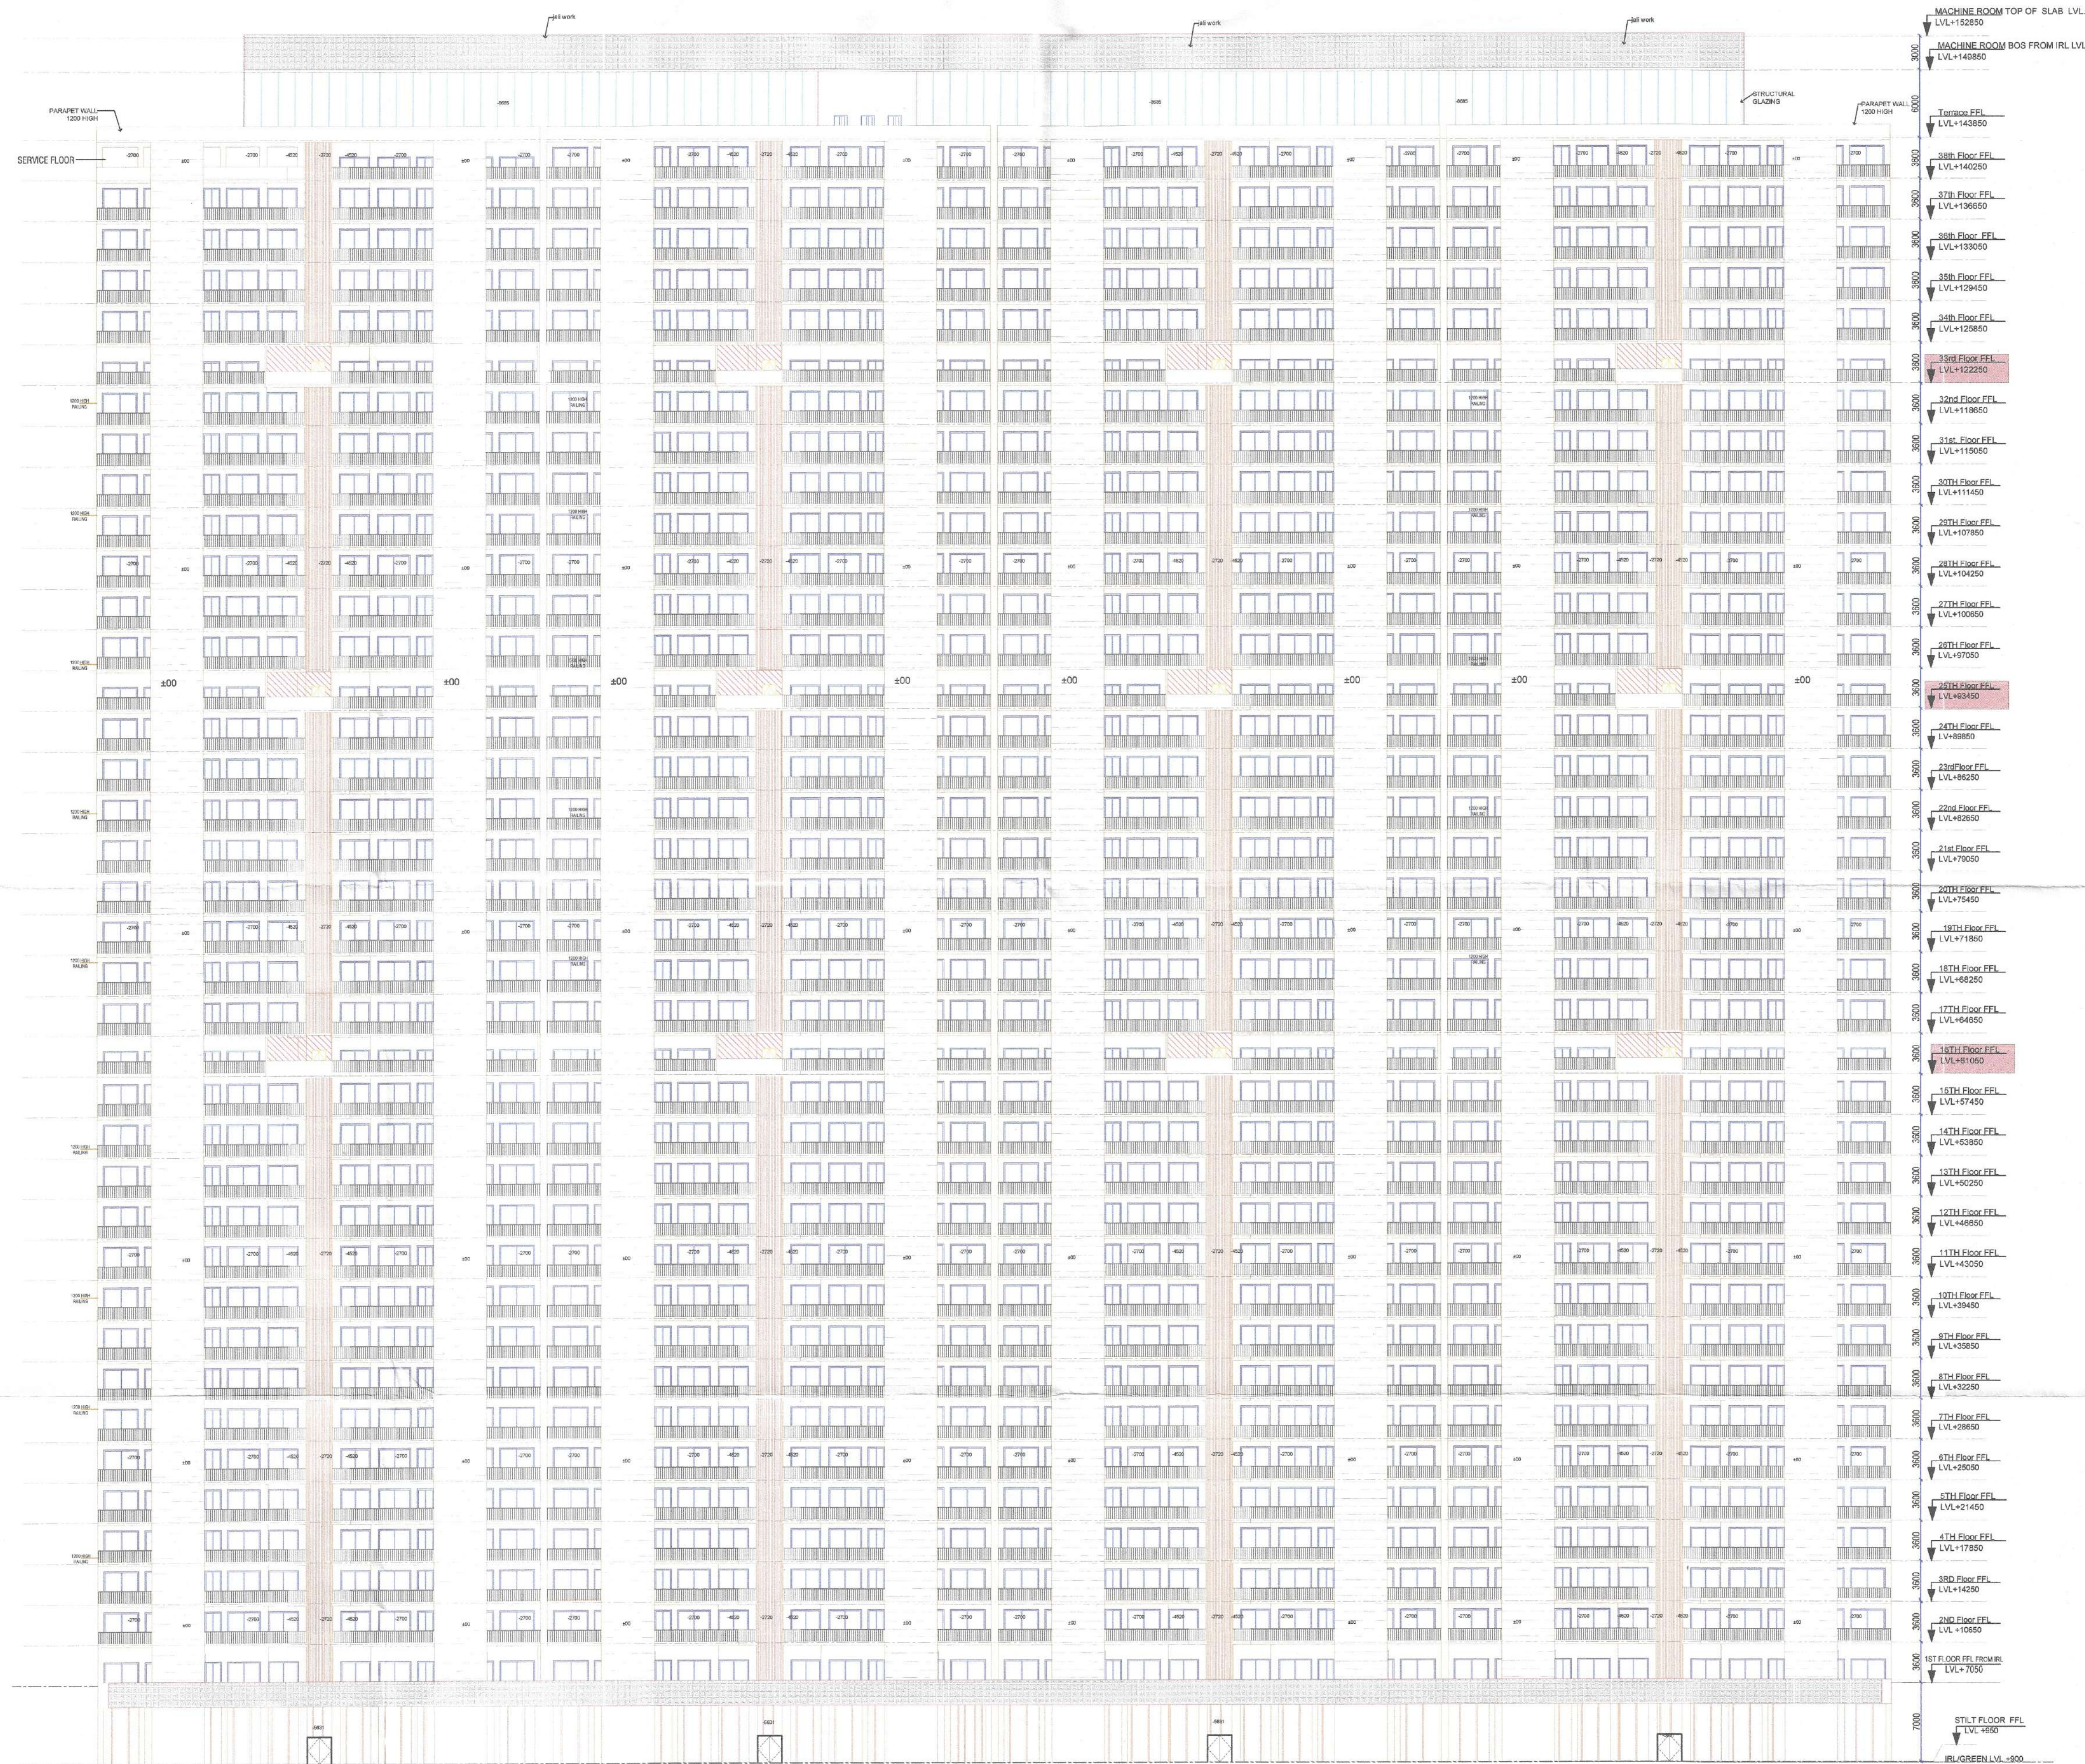

A - ELEVATION

Hasan S.T.P. (HQ) Member Secretary B.P.A.C.
S.T.P. (G) Member B.P.A.C.
C.T.P. (HR) Chairman B.P.A.C.
DTP (HQ) J.D. ATP (HQ) P.A. ATP


SANCTIONED
TO BE READ WITH THIS OFFICE
MEMO NO.:
DATED :

DINES KUMAR PA(HQ)
J.D. ATP MEMBER BPAC

NOTES

1. THIS DRAWING IS THE PROPERTY OF ARCHITECTS AND IS NOT TO BE USED FOR ANY OTHER PURPOSE THAN FOR WHICH IT WAS ISSUED.
2. THIS DRAWING IS NOT TO BE REPRODUCED, TRACED OR COPIED WITHOUT THE PRIOR PERMISSION OF THE ARCHITECTS.
3. ALL DIMENSIONS MUST BE VERIFIED IN THE DRAWING & AT SITE BEFORE COMMENCEMENT OF WORK.
4. ONLY WRITTEN DIMENSIONS ARE TO BE FOLLOWED. DRG. IS NOT TO BE SCALED.
5. ANY DISCREPANCIES FOUND IN THE DRAWING SHALL BE BROUGHT TO THE NOTICE OF THE ARCHITECT IMMEDIATELY BEFORE EXECUTION.

KEY PLAN

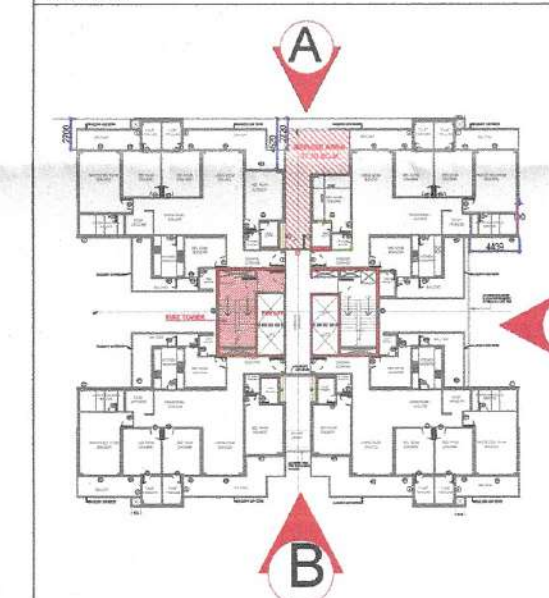

S.No.	DATE	REVISION DETAILS
-------	------	------------------

REVISIONS			

S.No.	DATE	NO. OF PRINTS	REMARKS
-------	------	---------------	---------

ISSUED			
PROJECT			
APPROVAL OF BUILDING PLAN FOR PROPOSED RESIDENTIAL GROUP HOUSING COLONY (UNDER TOD POLICY DATED 09.02.2019) FOR AN AREA MEASURING 7.6 ACRE (LICENSE NO 156 OF 2024 DATED 17.11.2024) IN SECTOR 70, GURUGRAM MANASAR URBAN COMPLEX BEING DEVELOPED BY M/S PREMIUM INFRA TECH LLP.			

OWNER PREMIUM INFRA TECH LLP	
For PREMIUM INFRA TECH LLP	
Authorised Signatory	
DIRECTOR	

ARCHITECT	
Design Axis architects	
1/16 AMBESARI STREET, 2ND FLOOR, NEAR ANCHERA WORK, NEW DELHI - 110028 (EMAIL: designaxis2015@gmail.com)	
SIGN.	

SCALE NTS	
DATE 09.09.2025	
DEALT	CHECKED VG
DRAWING TITLE	DWG. NO.
SUBMISSION DRAWING	AS / TOD-2/
A-ELEVATION	S-06