


Stamp and signature area with project details and dates.

KEY PLAN

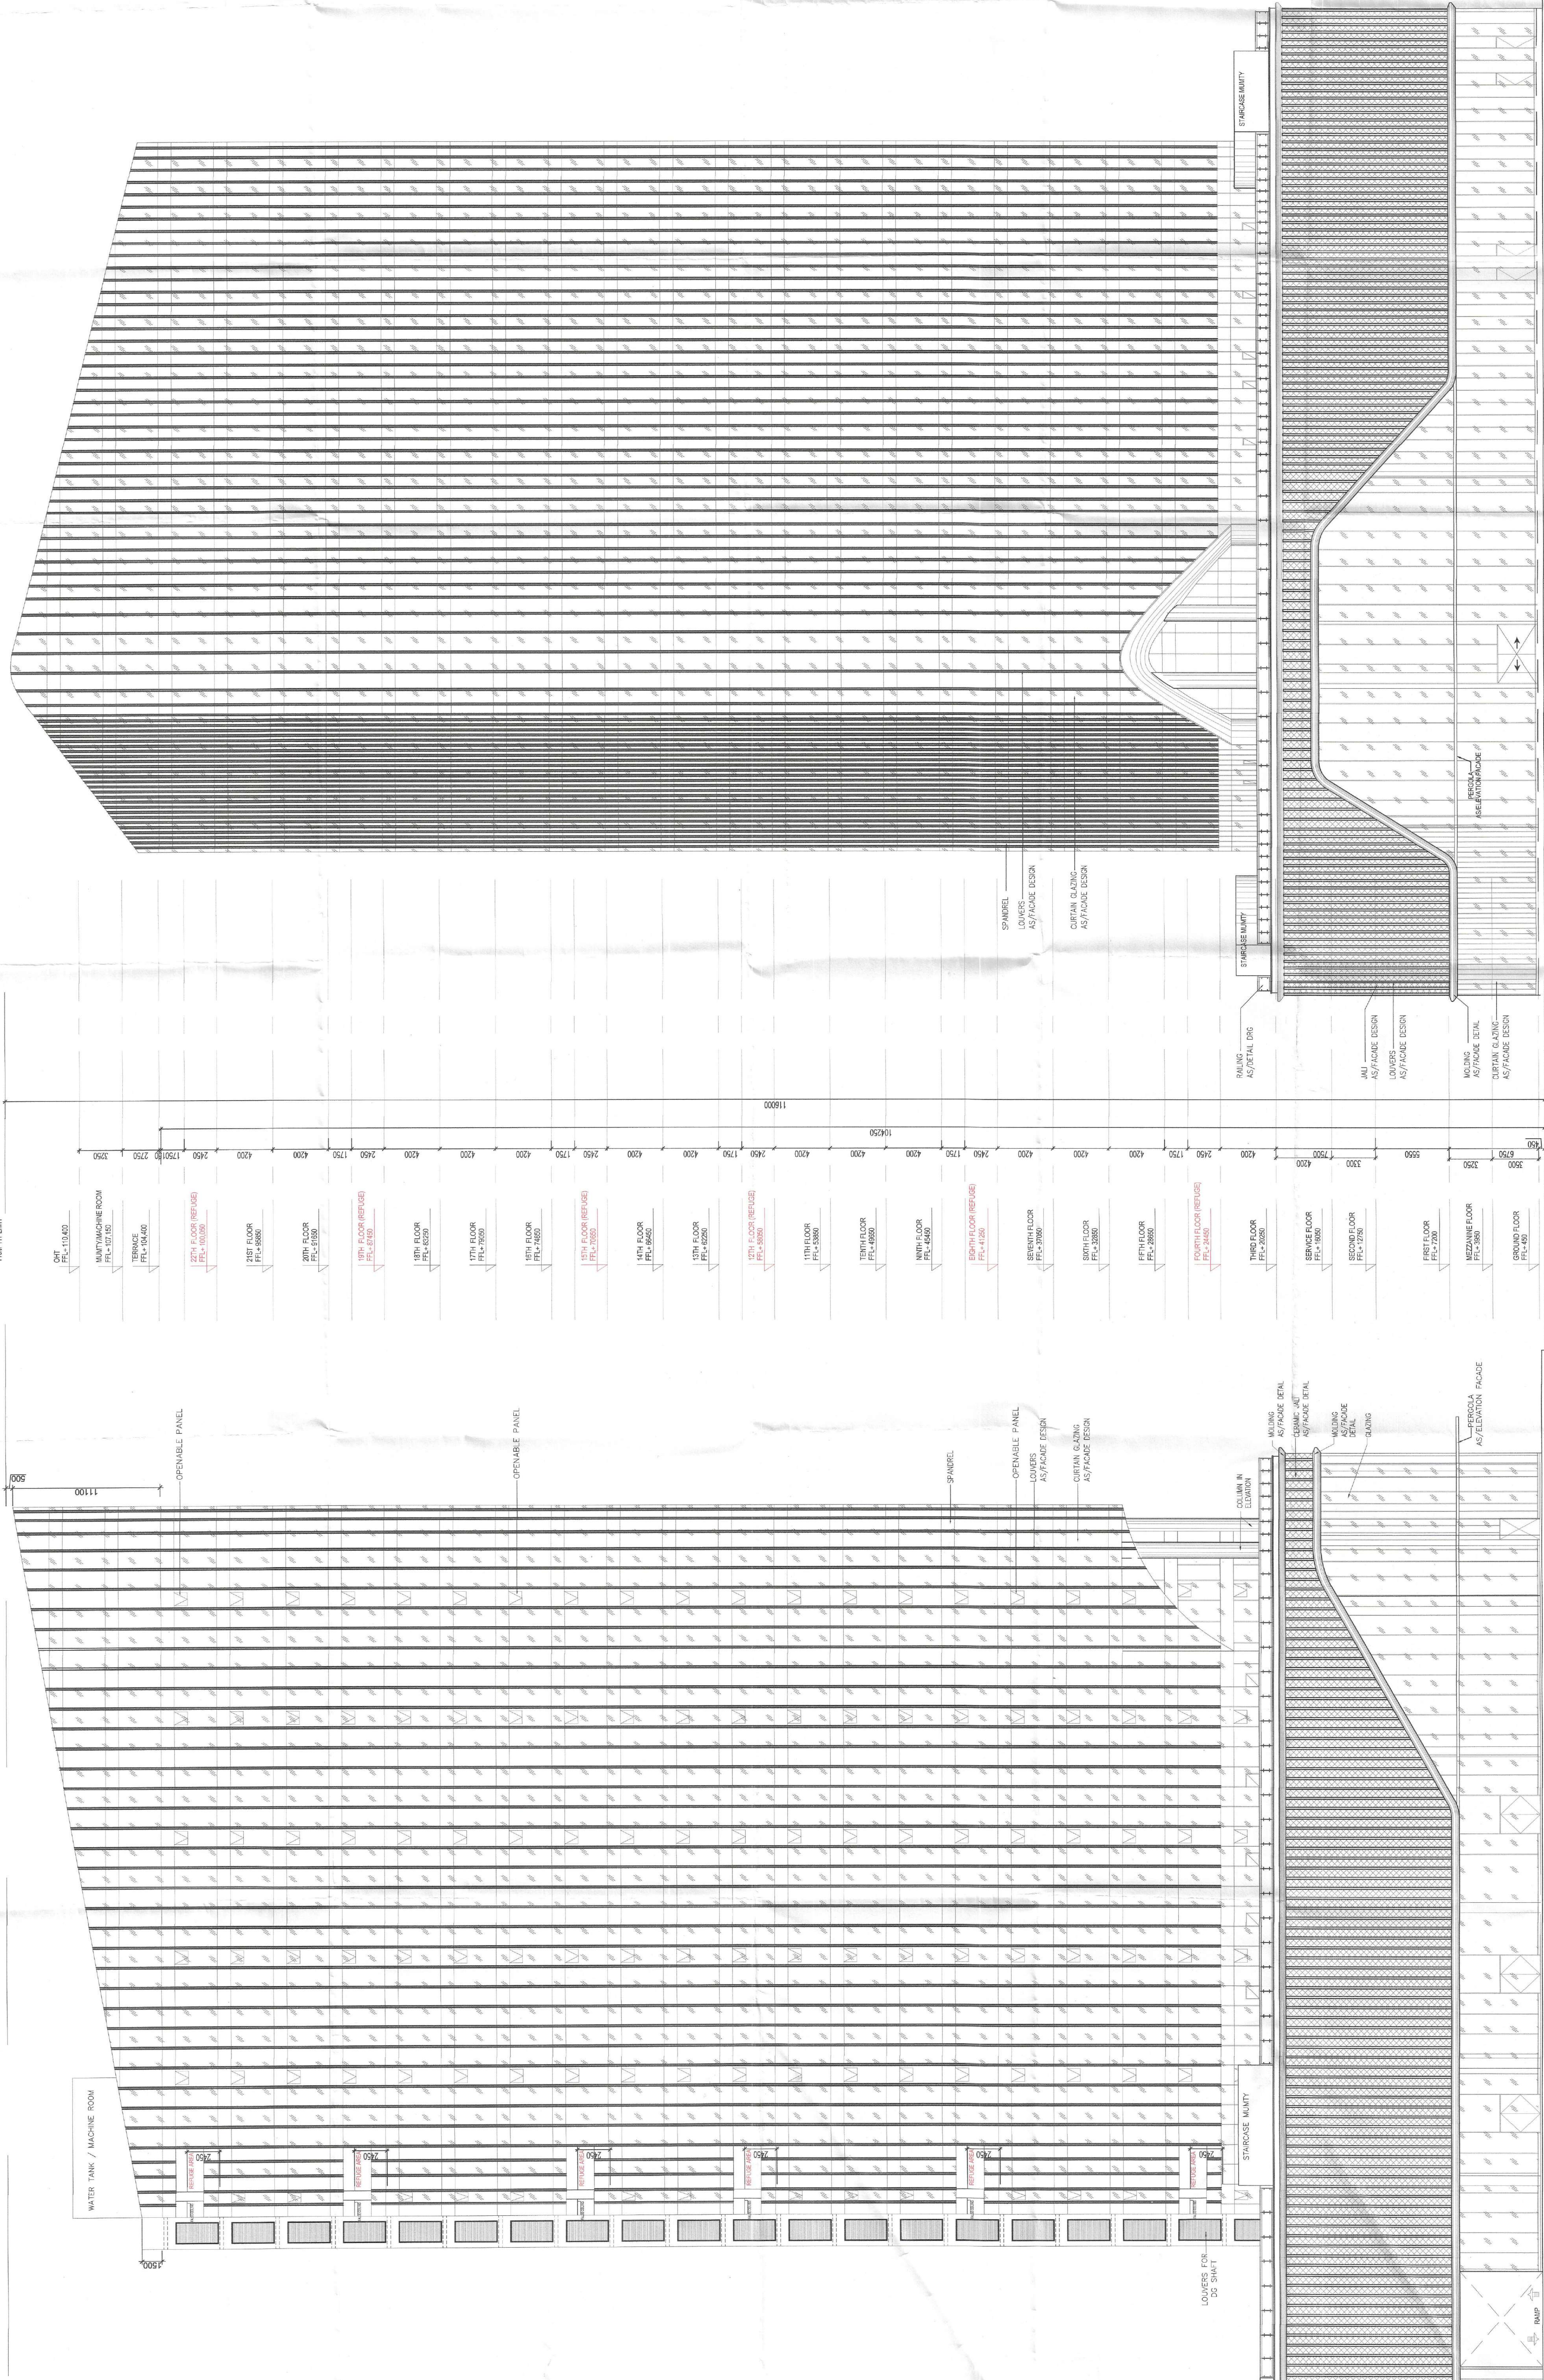

NOTES

OWNER'S NAME :
M/s Union Buildmart Pvt. Ltd.
Vibrant InfraTech Pvt. Ltd.
Tage Buildcon Pvt. Ltd.
In collaboration with Union Buildmart Pvt. Ltd.

Architect:
GIAN P. MATHER AND ASSOCIATES (P) LTD.
C-55, East Of Kailash, New Delhi-110065
T: 011-46599599 / F: 011-46599512
E: info@gmatheer.com / W: www.gmatheer.com

Project Title:
Proposed building plans for phase-4 (Commercial Block) submitting herewith for setting up of a Group Housing Colony under Mixed land use in TOD Zone for an area measuring 15.0625 acres
(15.03125+0.03125) (86% GH component and 14% commercial component) (350 FAR) (License No.106 of 2021 dated 16.12.2021 for an area measuring 15.03125 acres and (License No.214 of 2023 dated 20.10.2023 for an area measuring 0.03125 acre) in revenue estate of Chauma, sector-113, Gurugram Mangesar Urban Complex being developed by M/s Union Buildmart Pvt. Ltd.

STATUS SUBMISSION DRAWING
Sheet Title
ELEVATION - 02 & 03

Owner's Sign: [Signature]
Architect's Sign: [Signature]
GIAN P. MATHEER
B. ARCH. M.A.C.A. I.T.A
CA No. 80/5769
For Union Buildmart Private Limited
[Signature]
DWG. No.
SD/AR/M3M-113 I.T.17