



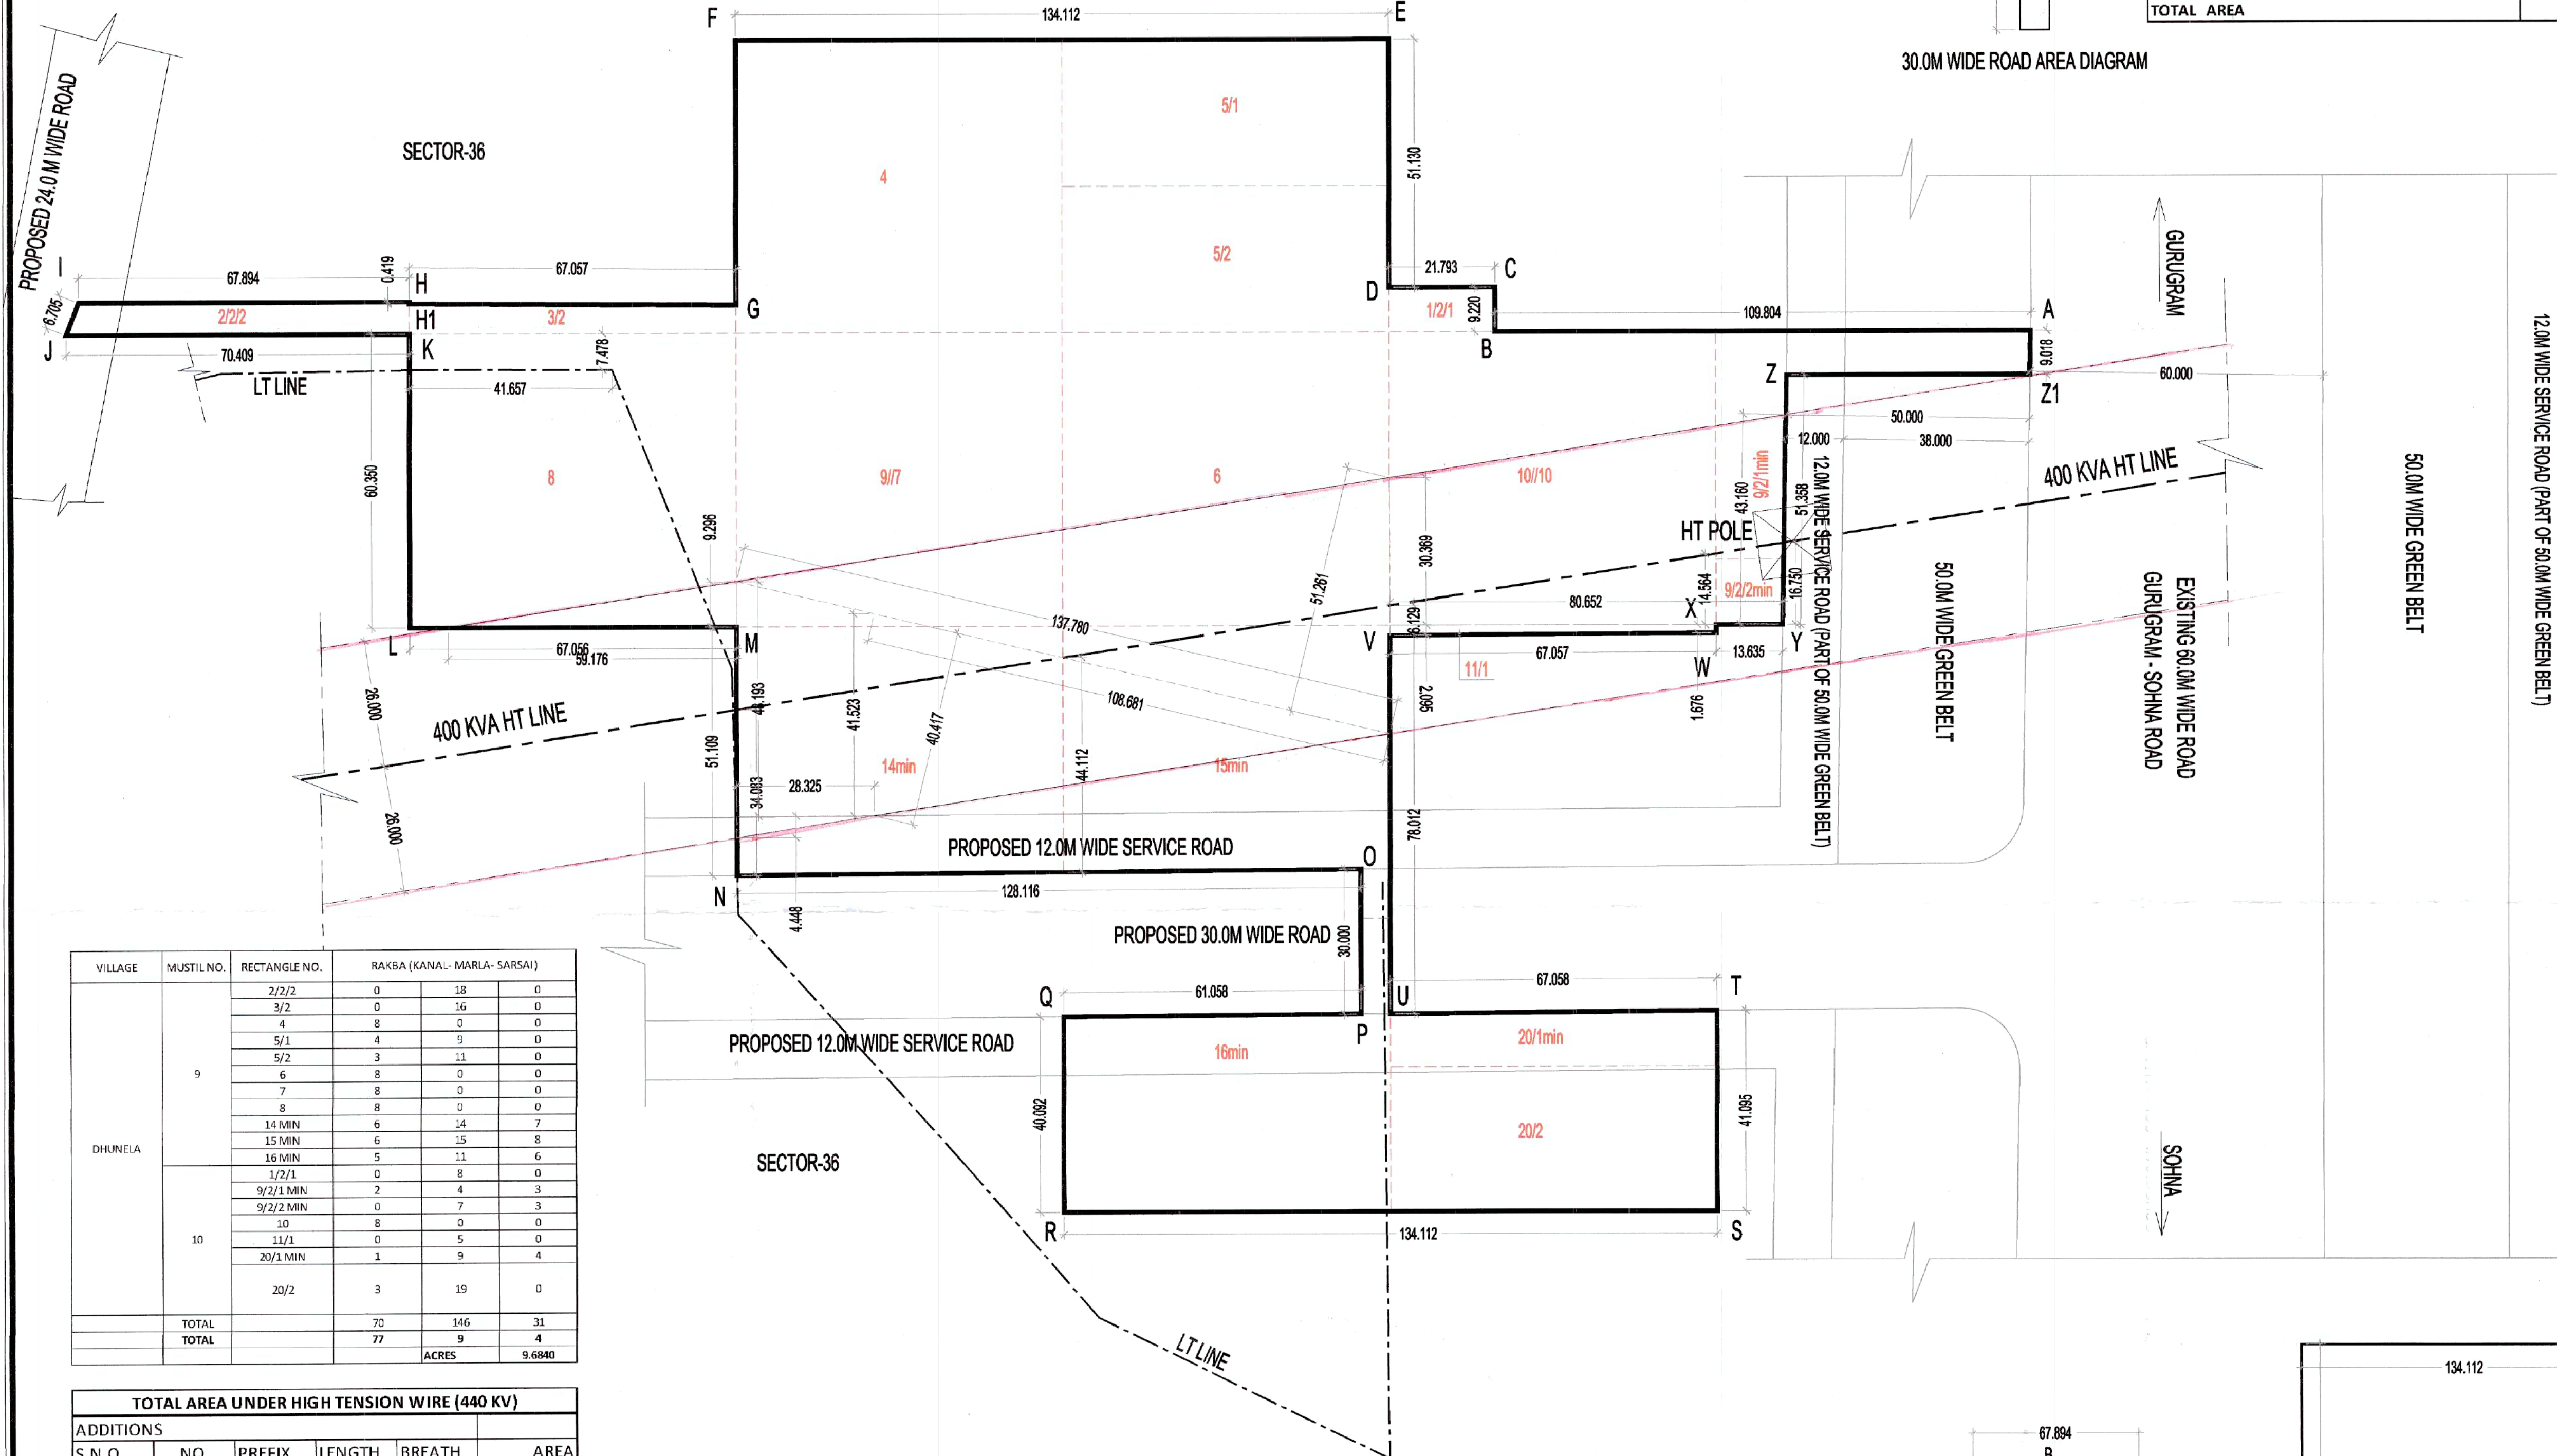



VILLAGE	MUSTIL NO.	RECTANGLE NO.	RAKBA (KANAL- MARLA- SARSAI)			
DHUNE LA	9	2/2/2	0	18	0	0
		3/2	0	16	0	0
		4	8	0	0	0
		5/1	4	9	0	0
		5/2	3	11	0	0
		6	8	0	0	0
		7	8	0	0	0
		8	8	0	0	0
		14 MIN	6	14	7	0
	15 MIN	6	15	8	0	
	16 MIN	5	11	6	0	
	10	1/2/1	0	8	0	0
		9/2/1 MIN	2	4	3	0
		9/2/2 MIN	0	7	3	0
		10	8	0	0	0
		11/1	0	5	0	0
		20/1 MIN	1	9	4	0
		20/2	3	19	0	0
TOTAL		70	146	31		
TOTAL		77	9	4		
		ACRES		9.6840		

TOTAL AREA UNDER HIGH TENSION WIRE (440 KV)						
ADDITIONS						
S.N.O.	NO.	PREFIX	LENGTH	BREATH	AREA	
A	1	0.5	59.176	9.296	275.050	
B	0.5	48.193 + 41.523	28.325	1270.603		
C	1	0.5	40.417	108.681	2196.280	
D	1	0.5	137.780	51.261	3531.370	
E	0.5	30.369 + 43.160	80.652	2965.130		
F	0.5	2.095 + 1.676	67.018	126.362		
G	1	0.5	28.325	4.448	62.995	
TOTAL ADDITIONS					10427.791	
TOTAL AREA					10427.791	


TOTAL AREA UNDER HIGH TENSION WIRE (440 KV)						
(12 METER WIDE ROAD)						
ADDITIONS						
S.N.O.	NO.	PREFIX	LENGTH	BREATH	AREA	
G	1	0.5	28.325	4.448	62.995	
TOTAL ADDITIONS					62.995	
TOTAL AREA					62.995	

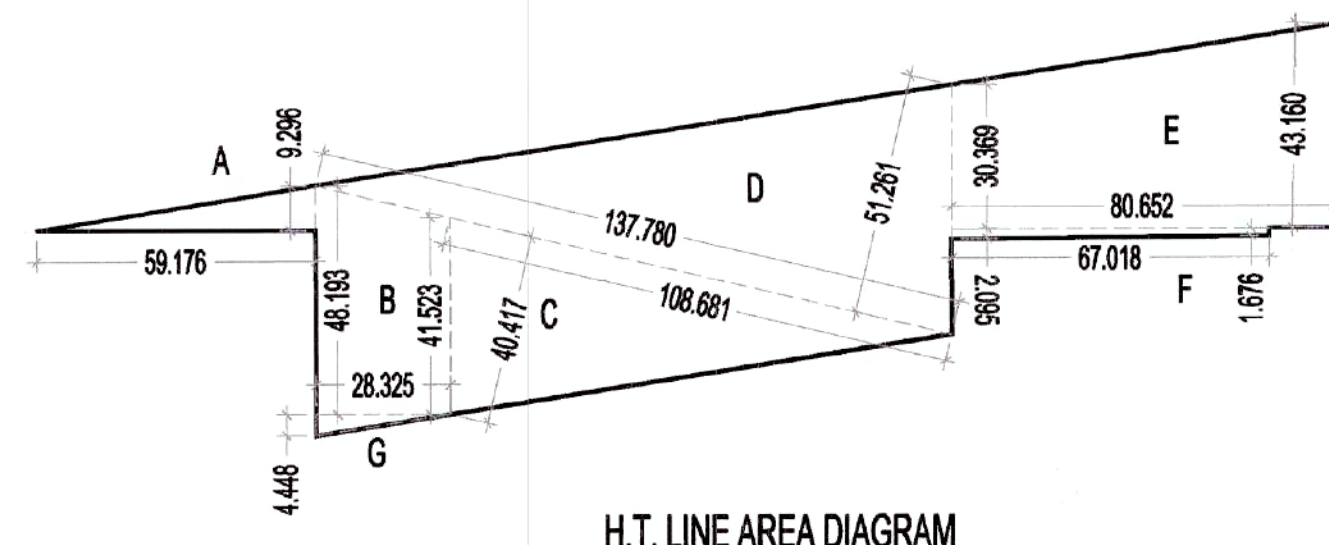


SITE AREA DETAIL						
ADDITIONS						
S.N.O.	NO.	PREFIX	LENGTH	BREATH	AREA	
B	1	(67.894+70.409)/2	6.706	463.730		
C	1	(66.637+66.218)/2	67.056	4454.362		
D	1	(171.810+170.807)/2	134.112	22974.526		
E	1	(62.445+62.026)/2	67.056	4173.264		
F	1	1	21.793	9.220	200.931	
G	1	(13.635+14.504)/2	60.350	849.094		
H	1	1	50.000	9.018	450.900	
I	1	1	30.000	6.000	180.000	
J	1	(40.092+41.095)/2	134.112	5444.075		
TOTAL ADDITIONS					39190.883	
TOTAL AREA					39190.883	

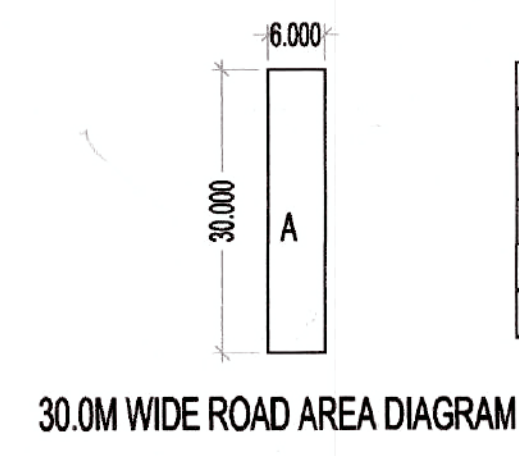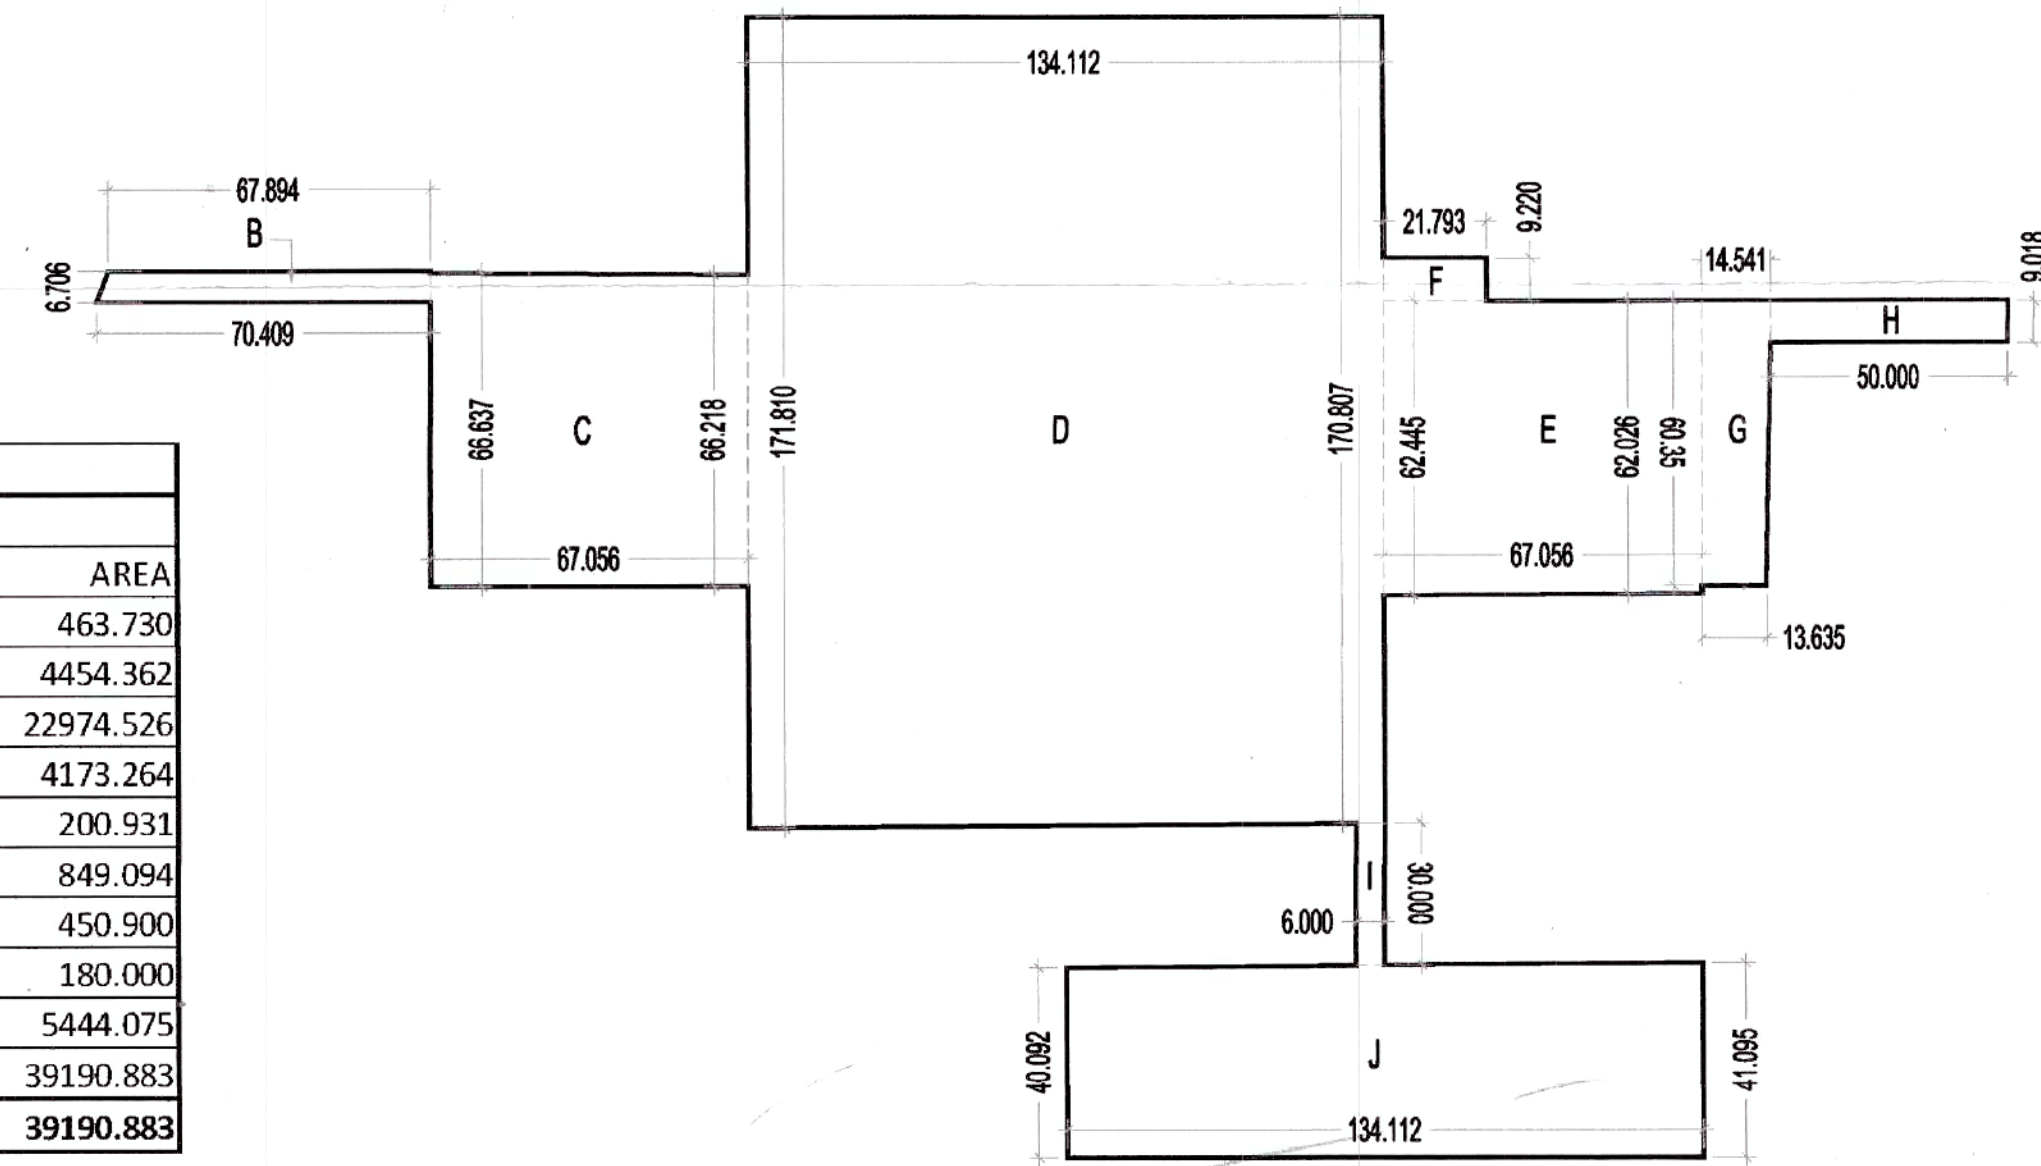


AREA UNDER 30.0M WIDE ROAD						
ADDITIONS						
S.N.O.	NO.	PREFIX	LENGTH	BREATH	AREA	
A	1	1	6.000	30.000	180.000	
TOAL ADDITION					180.000	
TOTAL AREA					180.000	

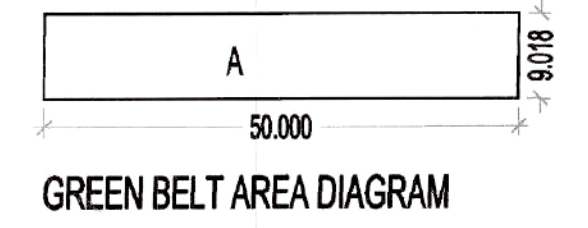

AREA UNDER 50.0M WIDE GREEN BELT						
ADDITIONS						
S.N.O.	NO.	PREFIX	LENGTH	BREATH	AREA	
A	1	1	50.000	9.018	450.900	
TOAL ADDITION					450.900	
TOTAL AREA					450.900	

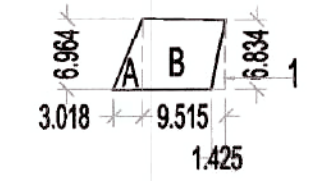

AREA UNDER 24.0M WIDE ROAD						
ADDITIONS						
S.N.O.	NO.	PREFIX	LENGTH	BREATH	AREA	
A	1	0.5	6.964	3.018	10.509	
B	1	(6.964+6.834)/2	9.515	65.644		
TOAL ADDITION					76.153	
SUBTRACTIONS						
S.N.O.	NO.	PREFIX	LENGTH	BREATH	AREA	
1	1	0.5	1.425	6.834	4.869	
TOTAL SUBTRACTION					4.869	
TOTAL AREA					71.283	

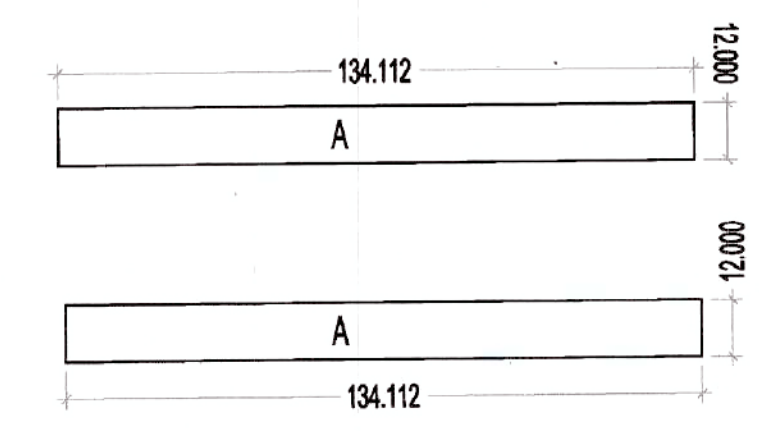

AREA UNDER 12.0M WIDE SERVICE ROAD						
ADDITIONS						
S.N.O.	NO.	PREFIX	LENGTH	BREATH	AREA	
A	2	1	12.000	134.112	3218.688	
TOAL ADDITION					3218.688	
TOTAL AREA					3218.688	

TITLE:-
DEMARCATION PLAN FOR AFFORDABLE GROUP HOUSING COLONY OVER AN AREA MEASURING 9.6840 ACRES IN FALLING REVENUE ESTATE OF VILLAGE DHUNE LA, SECTOR-36, TEHSIL-SOHA, DISTT. GURUGRAM, HARYANA, BEING DEVELOPED BY-M/S 4S DEVELOPERS PVT.LTD.

OWNERS SIGNATURE:-
ARCHITECT SIGNATURE:-
For 4S Developers Pvt. Ltd.
Authorised Signatory: VIKAS AHLAWAT
CA/2013/59929

DRAWING TITLE :
DEMARCATION PLAN
DATE:- MARCH-2022 NORTH
SCALE:- 1:400(A1) SHEET NO. 01