





ELEVATION

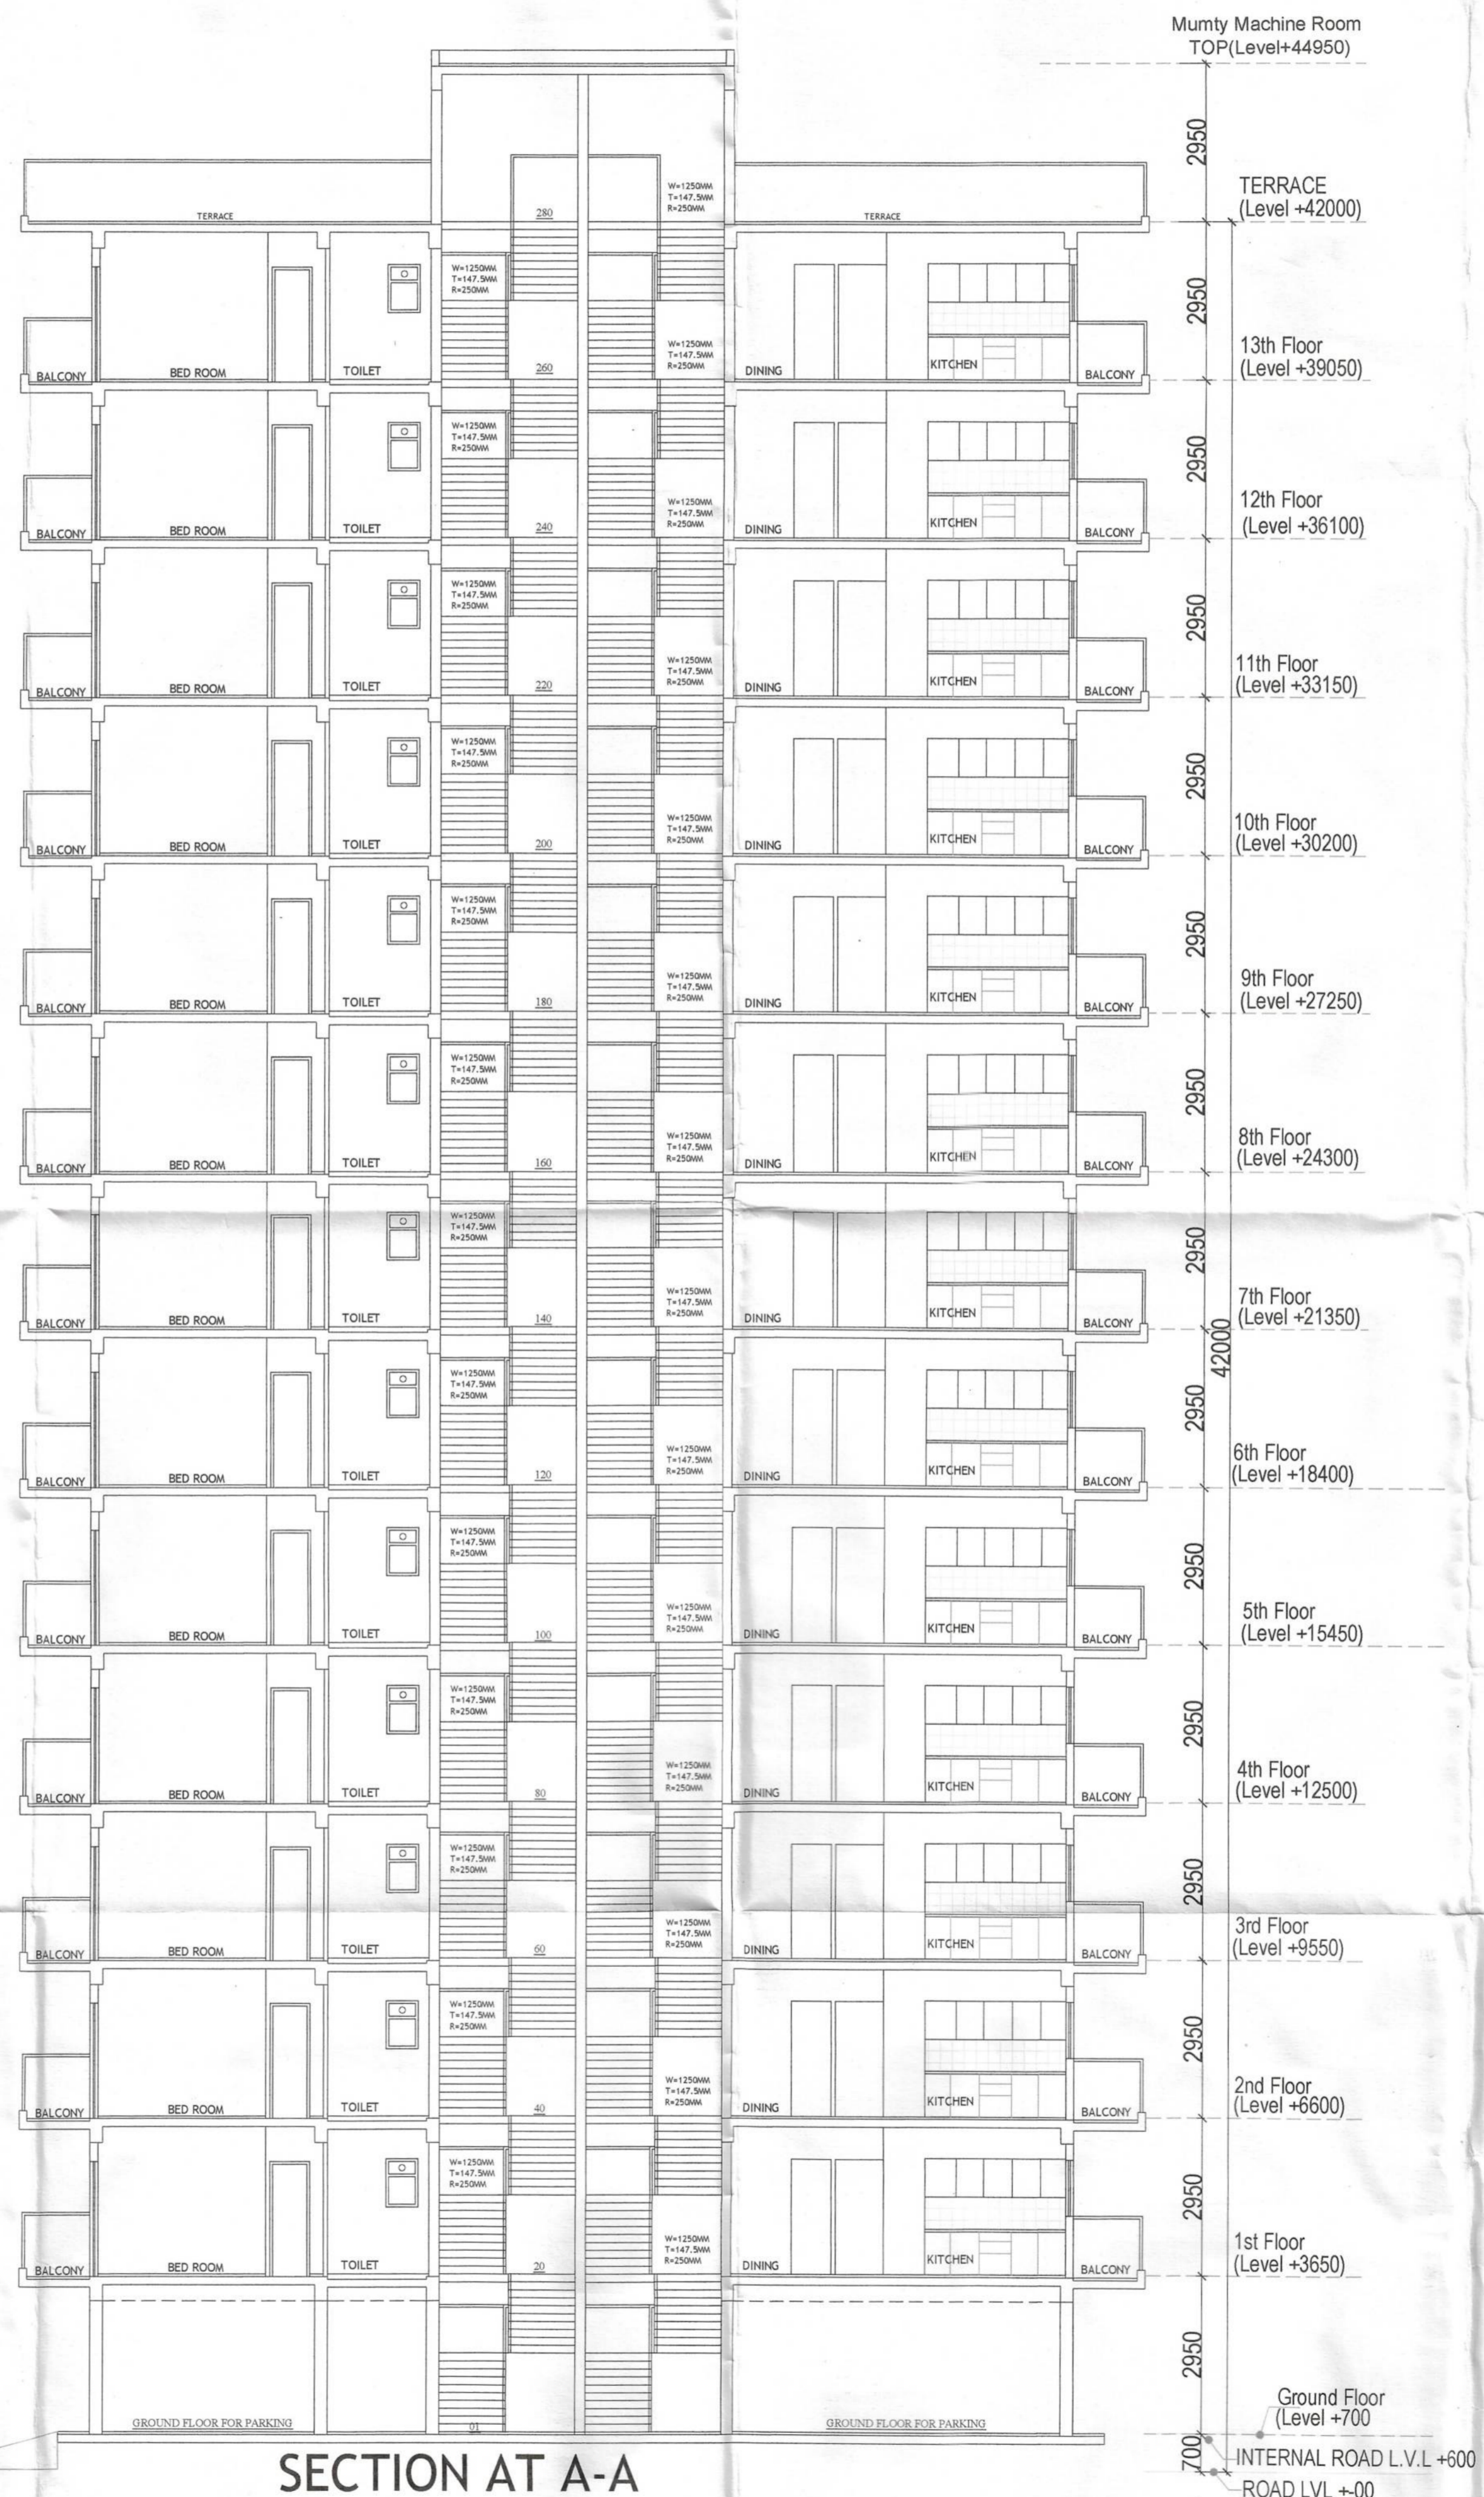

SECTION AT A-A

S.T.P. (HQ) Member Secretary B.P.A.C.
 S.T.P. (G) Member B.P.A.C.
 C.T.R. (HR) Chairman B.P.A.C.
 DTP(HQ)
 AD
 PA
 ATP
 ATP(HQ)
 Parveen Kumar SD(HQ)
 JDT (M) Member BPAC

SANCTIONED TO BE READ WITH THIS OFFICE MEMO NO.: DATED :

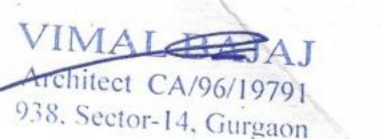CLIENT:- M/S NOWARA REALTY LLP	
PROJECT :- PROPOSED BUILDING PLAN OF AFFORDABLE GROUP HOUSING COLONY FOR AN AREA MEASURING 8.84975 ACRE (LICENCE NO.73 DATED 22.05.2025) FALLING IN THE REVENUE ESTATE OF VILLAGE FARUKHAGAR, SECTOR-3, FARUKHAGAR, DISTT. GURUGRAM BEING DEVELOPED BY SH. ANIL KUMAR JAIN S/O SH MAHENDER KUMAR JAIN SMT. SUDESH W/O SH. RAJENDER IN COLLABORATION WITH NOWARA REALTY LLP	
ARCHITECTS  Pinnacle Architects Pvt Ltd 938, SECTOR 14, GURGAON HARYANA	SCALE : 1:100
For NOWARA REALTY LLP  Authorised Signatory	DRAWING NAME TOWER- 8 ELECTION AND SECTION
APPLICANT'S SIGN.	DRAWING NO. SUB-13
	 VIMAL RAJ Architect CA/96/19791 938, Sector-14, Gurgaon
	ARCHITECT'S SIGN