


TOWER A

TOWER A

TOWER B

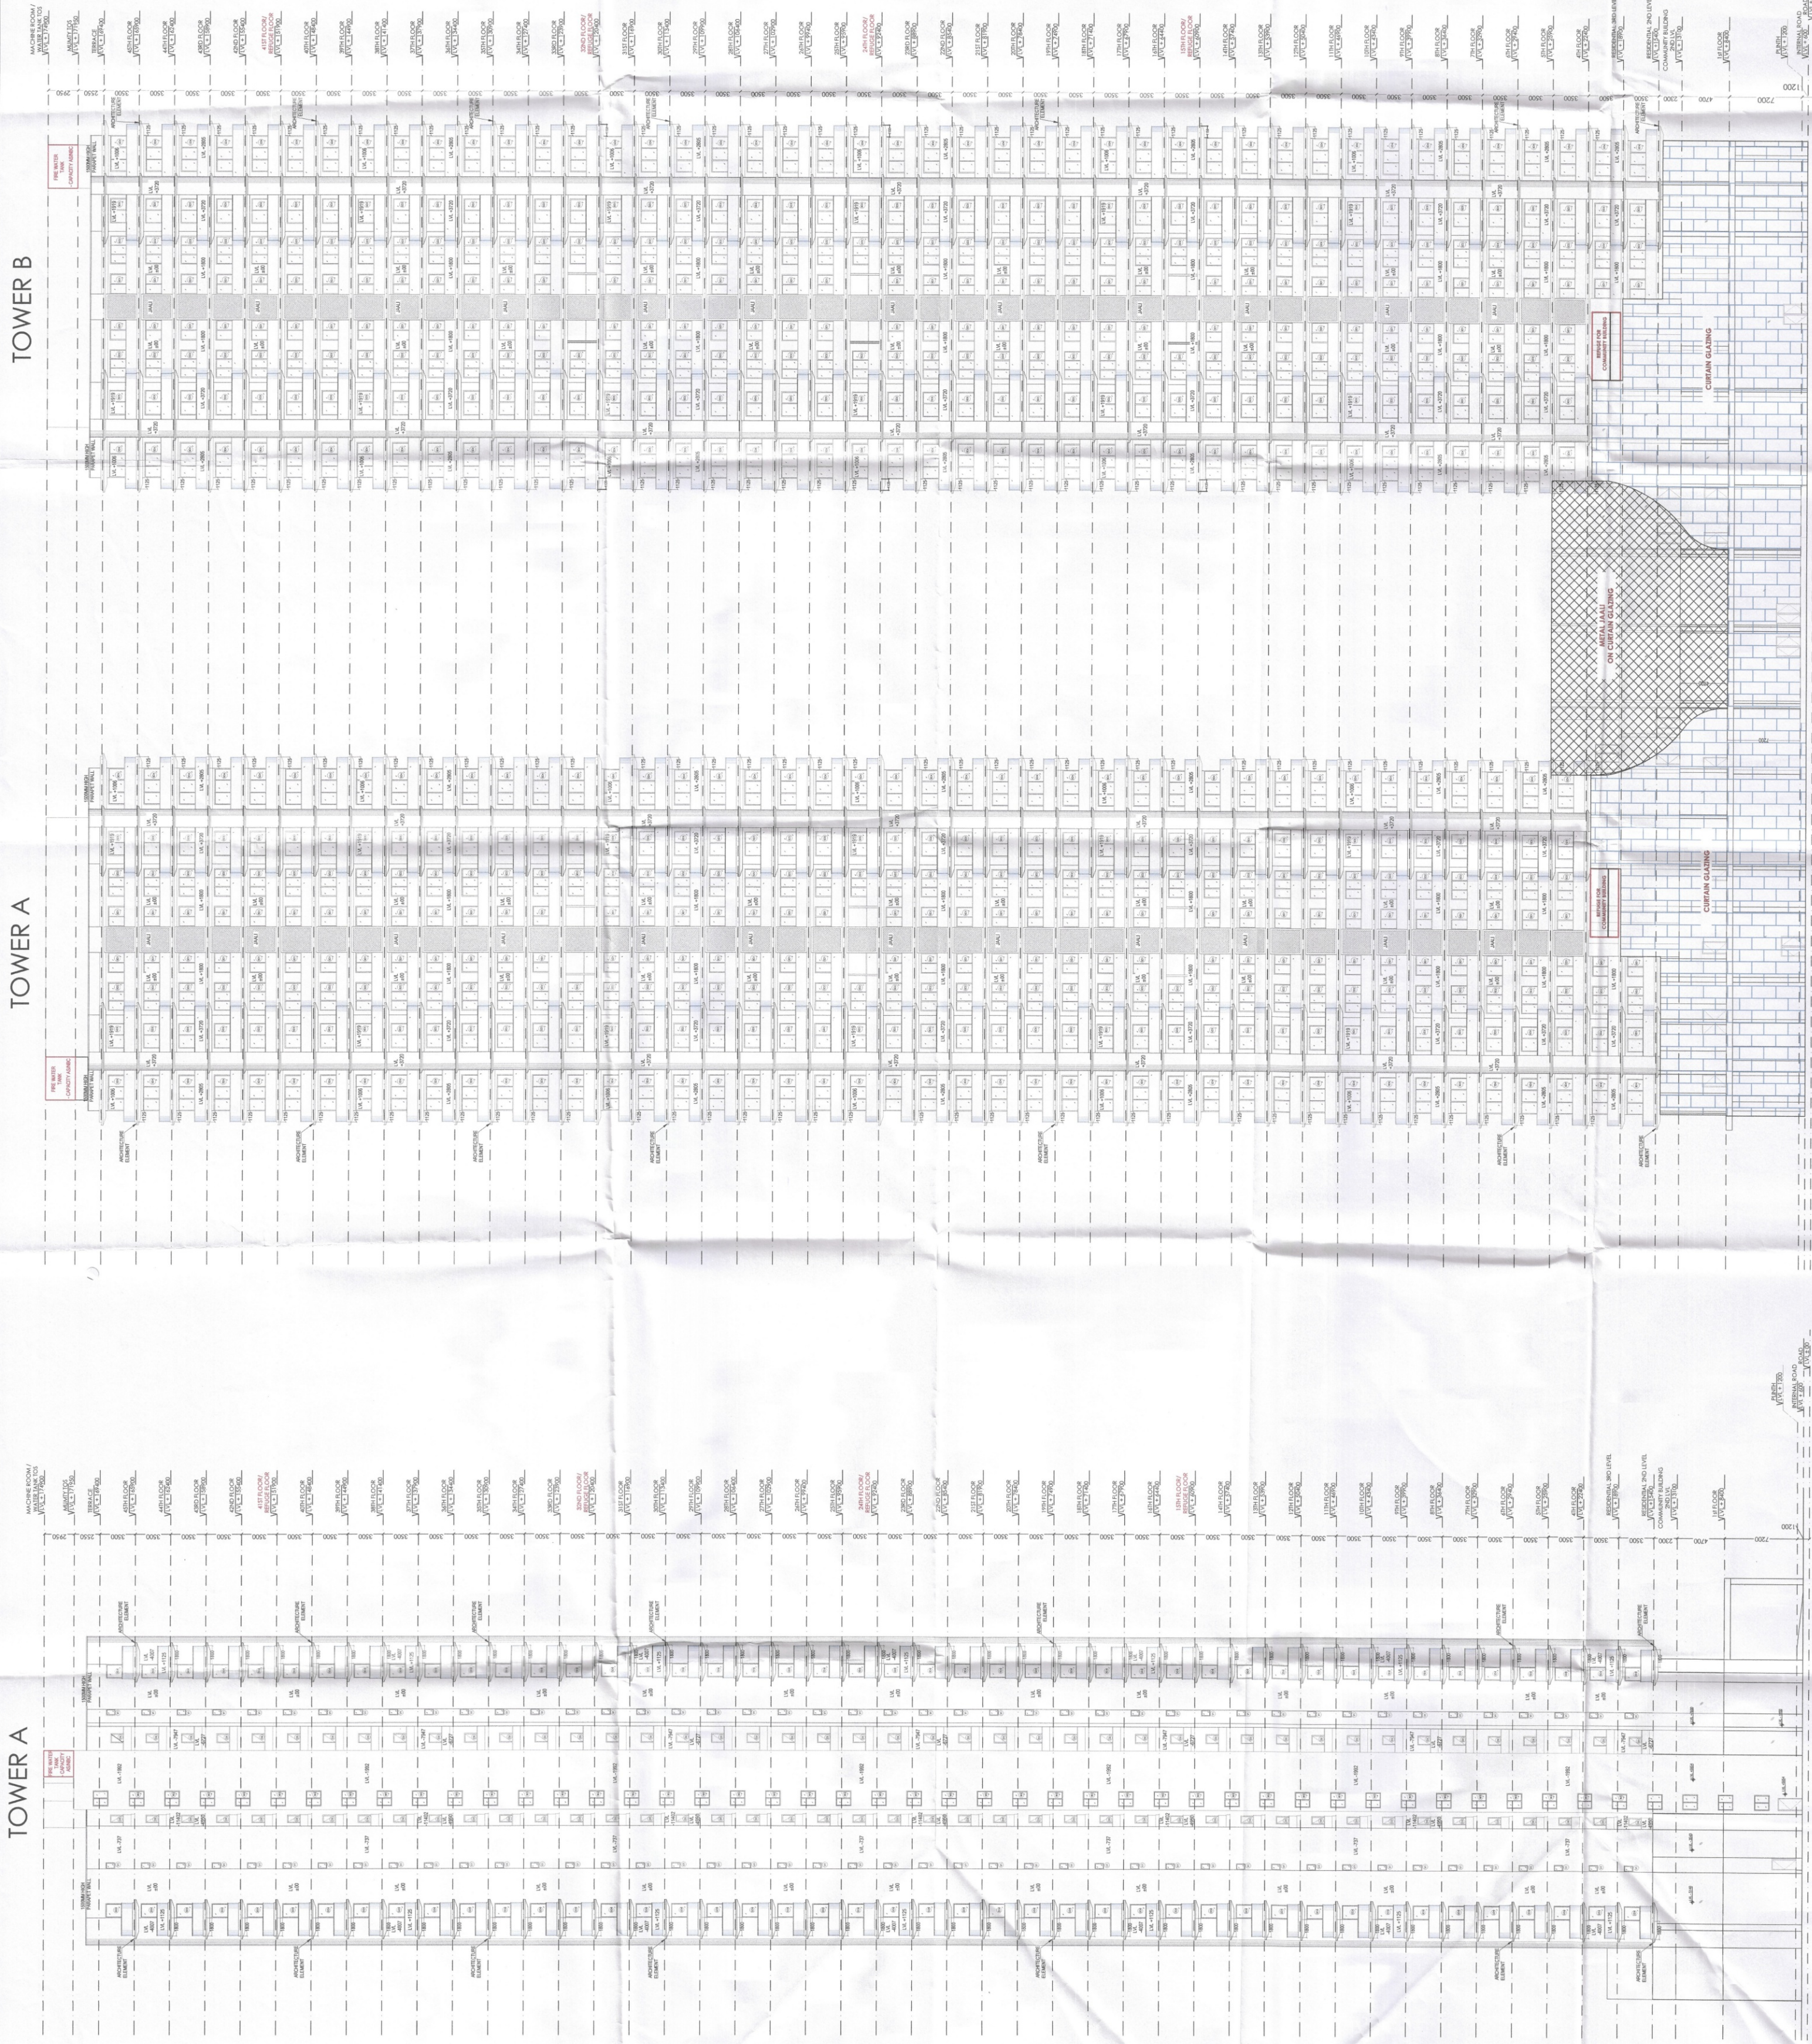

ELEVATION B

ELEVATION A

TO BE READ WITH THIS OFFICE
SANCTIONED
DATE: 13.06.2025

AD
ATP
Rajesh Dutt
SBHO



PROJECT:
APPROVAL OF BUILDING PLAN
OF GROUP HOUSING COLONY
UNDER TOD POLICY DATED
09.02.2016 FOR AN AREA
MEASURING 8.2625 ACRES
(LICENSE NO. 88 OF 2025 DATED
13.06.2025) IN SECTOR-88A,
GURUGRAM MANESAR URBAN
COMPLEX BEING
DEVELOPED BY AURA BUILDERS
& DEVELOPERS PVT. LTD.

ARCHITECT:
ARCHITECTS AND CONSULTANTS
AE STUDIO
A-4, GREEN PARK EXT.
NEW DELHI-110016
Phone: 011-47200889
Email: info@ae-studio.in, www.ae-studio.in

SCALE
DATE: NOVEMBER 2025
SHEET NO. 16

SHEET TITLE:
TOWER A & COMMUNITY
BUILDING ELEVATION

OWNERS
SIGNATURE
ARCHITECT
SIGNATURE
Sandeep Tandon
Architect
CA/9721634
Aera Builders And Developers Pvt. Ltd.
Director