


DTP(HQ) Member  
 ATP(HQ) Member  
 AD Member  
 J.K. (HQ) Member  
 B.P.A.C. Secretary B.P.A.C. B.P.A.C. Chairman  
 Varinder Kumar AD(HQ)

SANCTIONED  
 TO BE ISSUED WITH THIS OFFICE  
 MEMO NO.:  
 DATED:

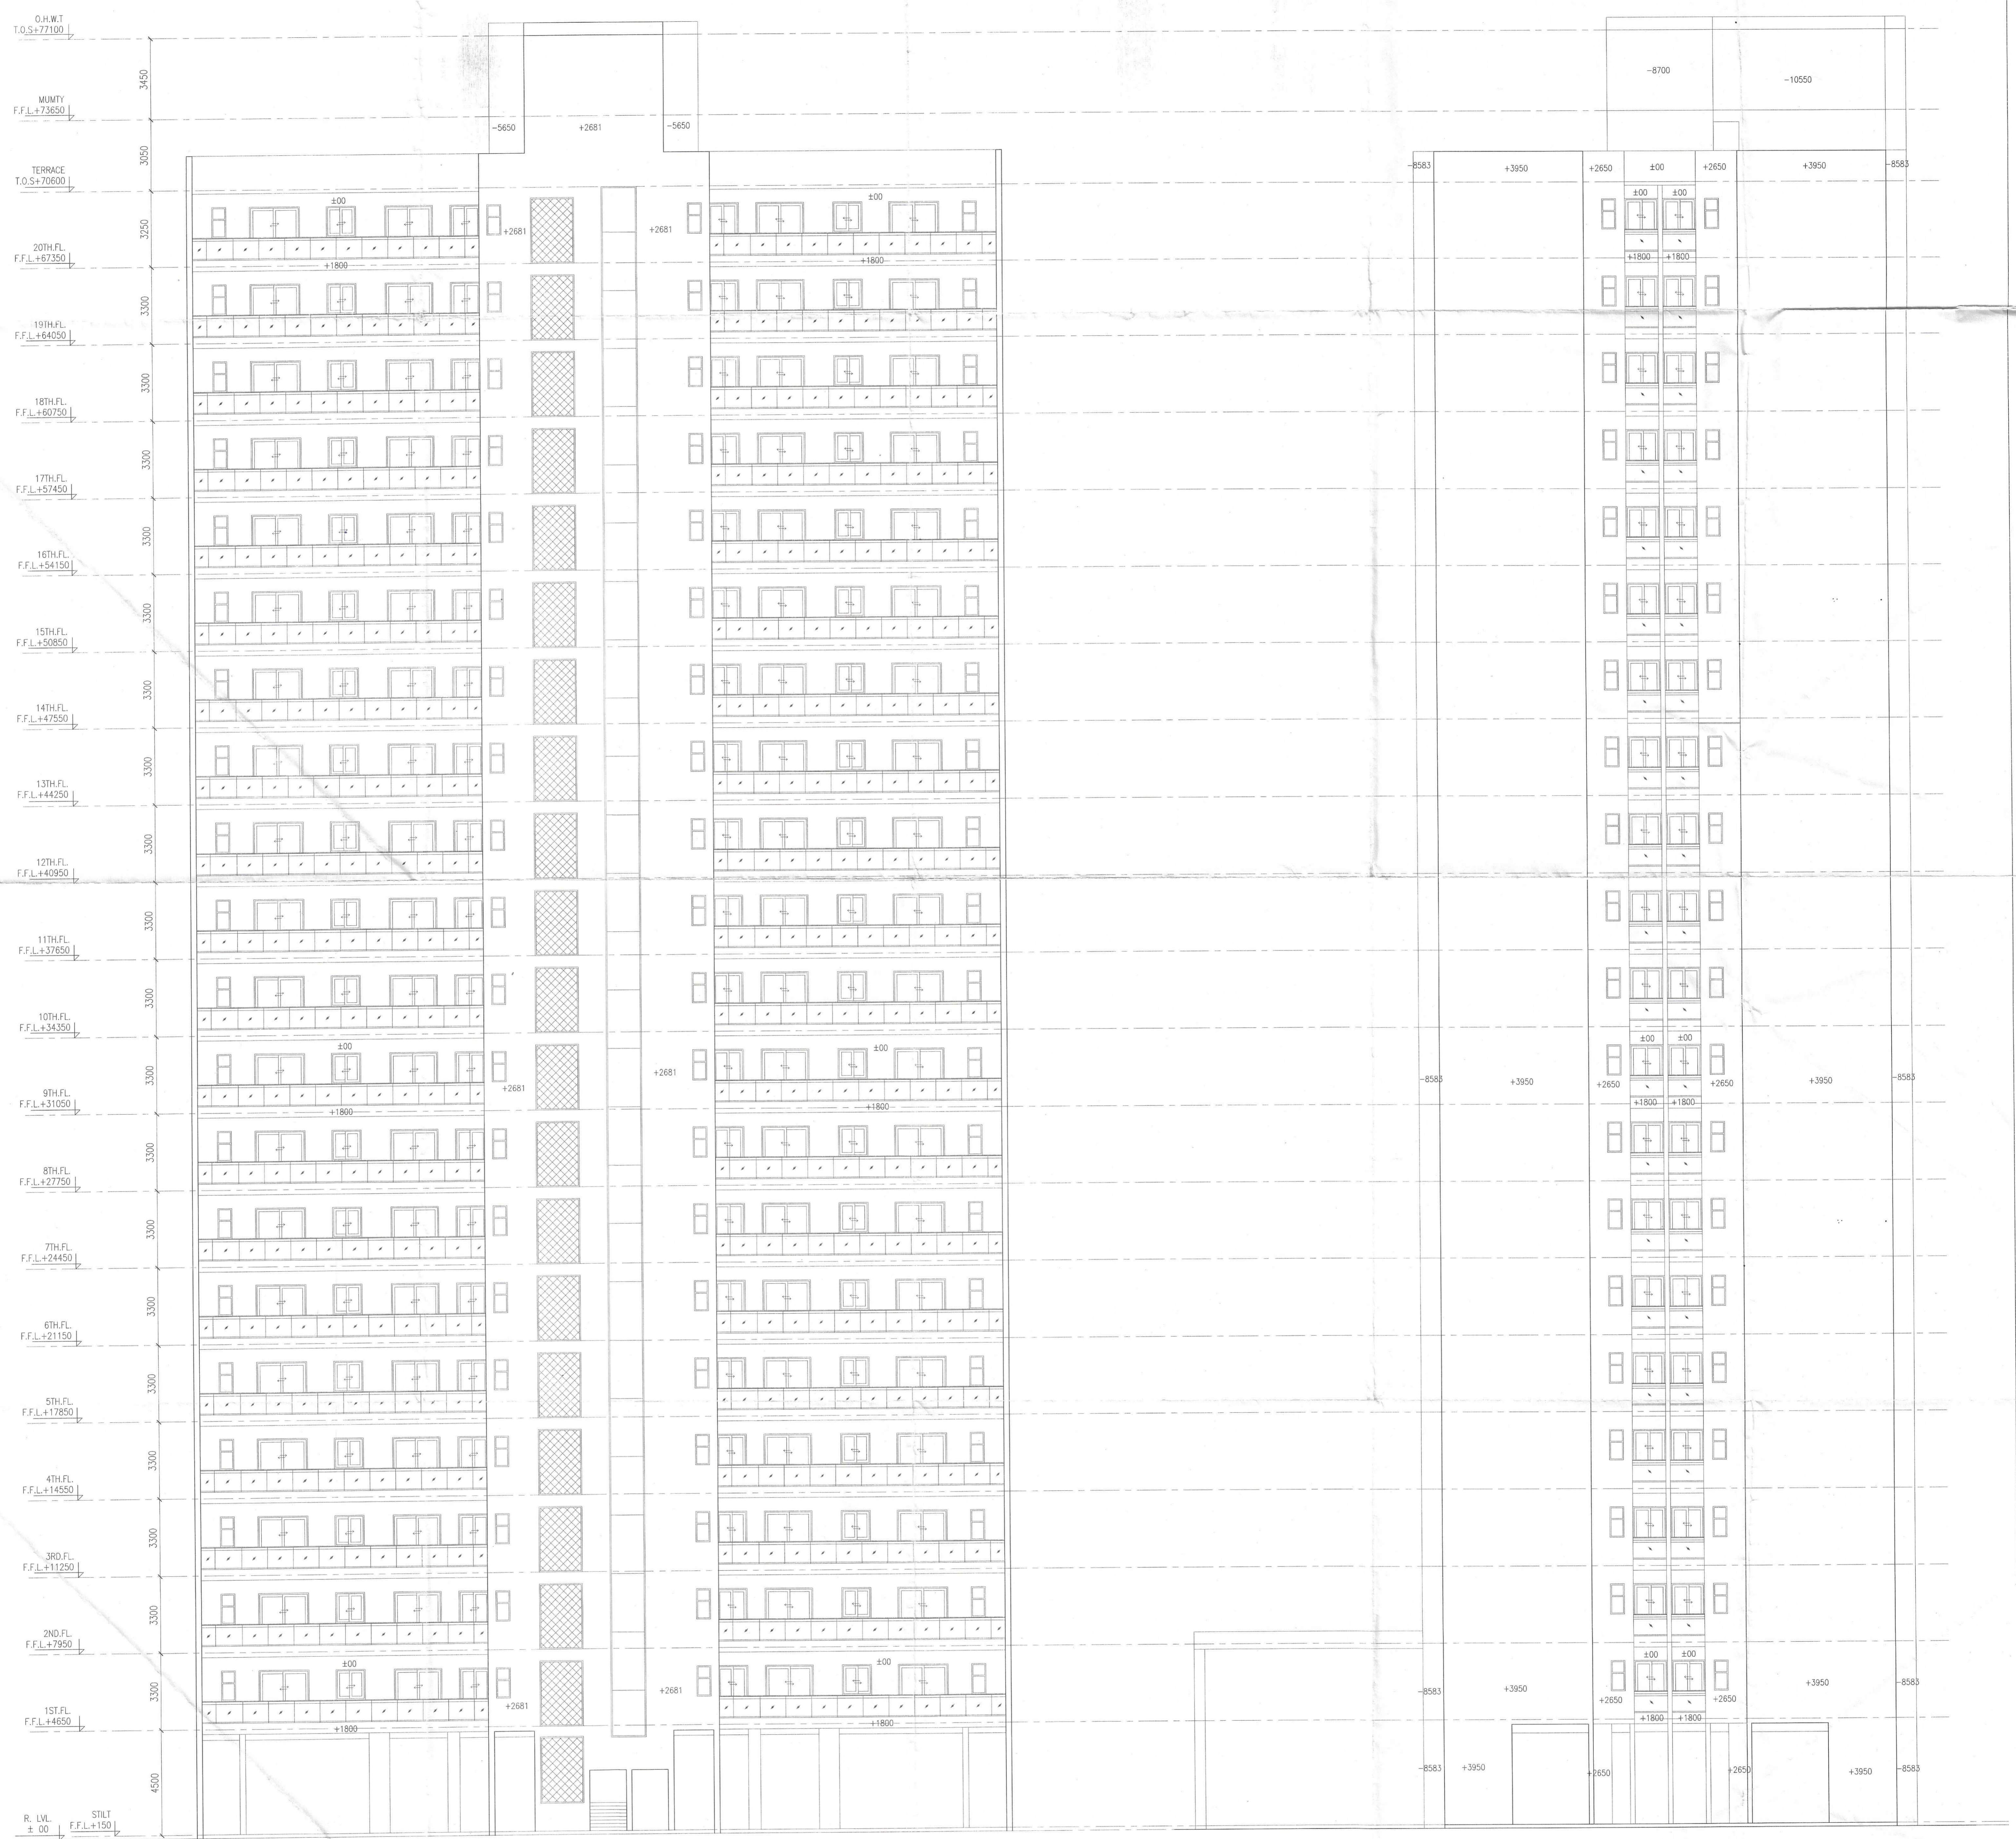

ELEVATION-3

ELEVATION-4

ARCHITECT'S SIGN: *Bhupendra Kumar*  
 CLIENT'S SIGN: *For PROSPER BUILDERS LLP*  
 PROJECT:  
 APPROVAL OF BUILDING PLANS OF RETIREMENT HOUSING PROJECT (UNDER RETIREMENT HOUSING POLICY) AREA MEASURING 3.58125 ACRES (LICENSE NO. 106 OF 2025 DATED 27-06-2025) IN SECTOR-89, FARIDABAD BEING DEVELOPED BY PROSPER BUILDERS LLP.  
 BUILDING NO.:  
 TOWER T1 & T2  
 SHEET TITLE:  
 ELEVATIONS  
 SCALE: 1:150  
 CHECKED: [ ] DATE: [ ]  
 ARCHITECT:  
 M/S SAHKO CONSULTANTS LLP  
 (1001 T4) UNIT NO. 1001, 10th FLOOR, TOWER-4, ASSOTECH BUSINESS, CRESTERIA, PLOT NO. 22, SECTOR-135, NOIDA, U.P.-201308  
 email: sahkiconsultants@gmail.com