


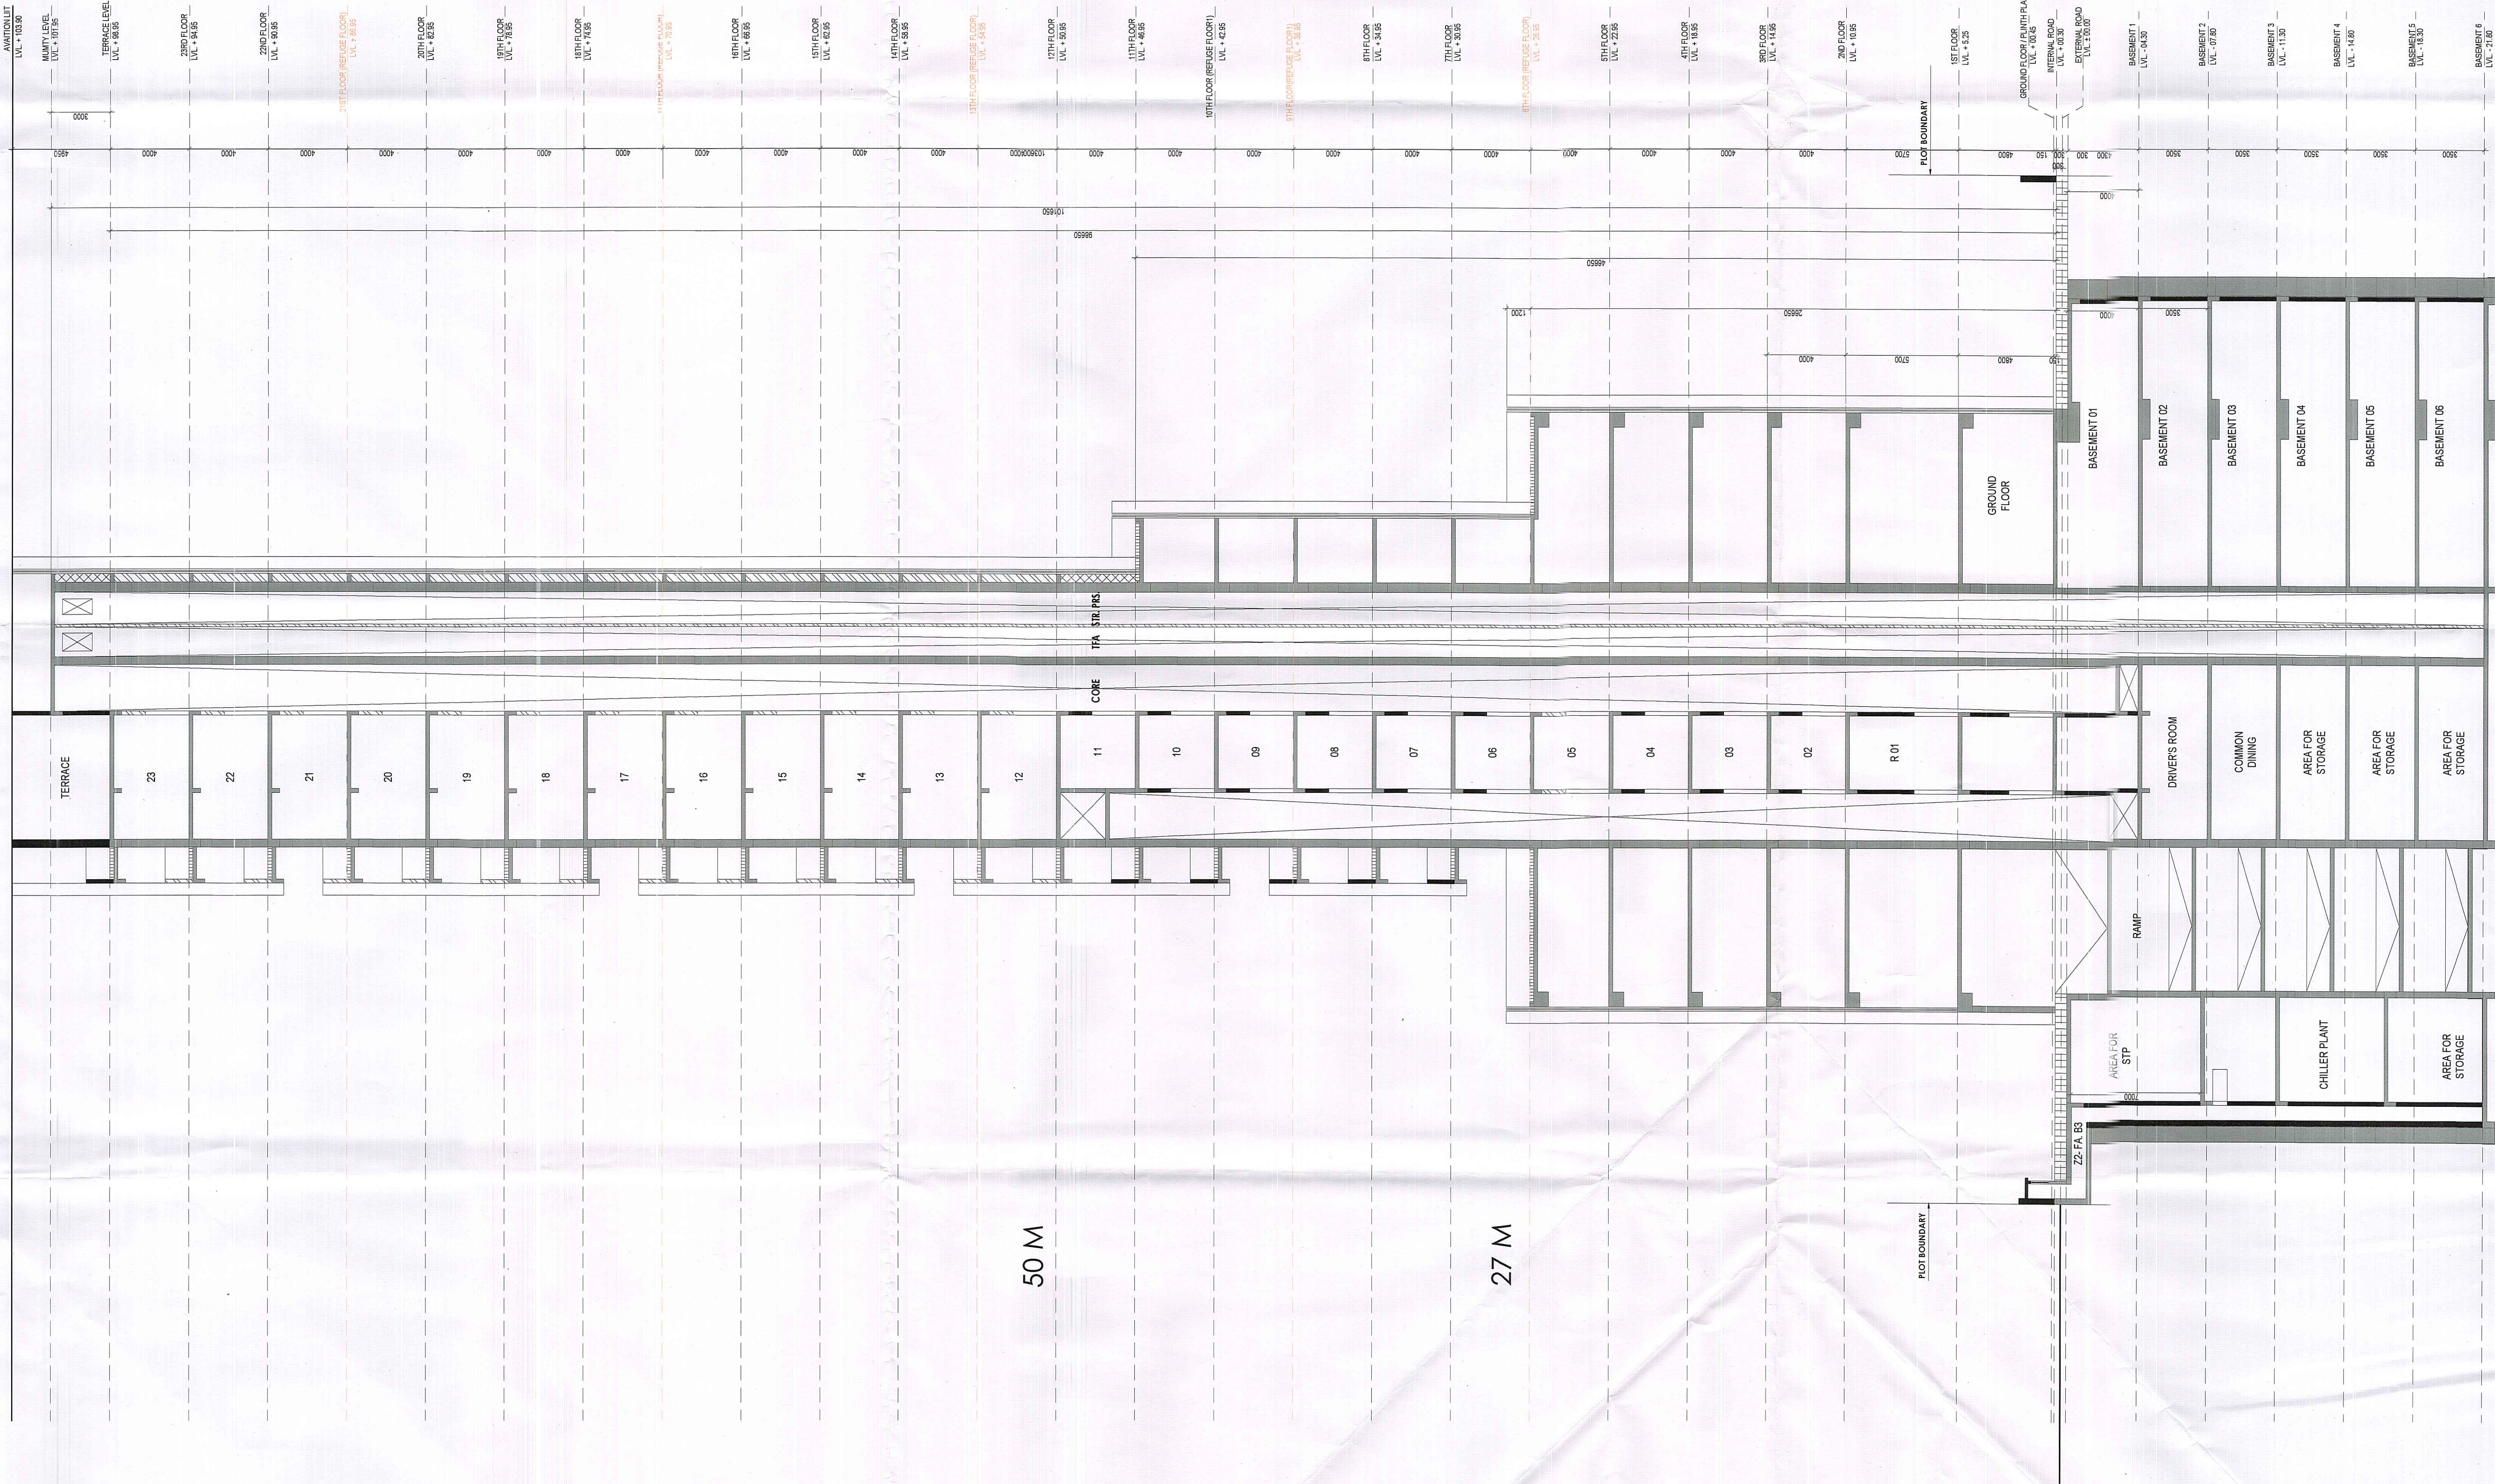

Note :-

ALL FLOOR MECHANICAL VENTILATED LIGHTED & 100% POWER BACKUP. AIR CONDITIONING SYSTEM IS BEING PROVIDED. DG POWER BACKUP IS BEING PROVIDED. TOILET ARE MECHANICAL VENTILATED. ALL LIFTS SHALL HAVE POWER BACKUP. ALL ELECTRICAL INSTALLATION SHALL BE AS PER PROVISION OF RELEVANT CODE. FIRE/FIGHTING SAFETY PROVISIONS WILL BE AS PER RELEVANT CODE PROVISIONS. BASEMENT AREA SHALL HAVE MECHANICALLY VENTILATED AS PER RELEVANT CODE. ALL TOILETS ARE VENTILATED AS PER HARYANA BUILDING CODE 2017. SYSTEM WHEREVER REQUIRED BY RELEVANT BUILDINGS HAS AUTOMATIC SPRINKLER CODE. BUILDING WILL BE DESIGNED (STRUCTURES) AS PER RELEVANT IS CODES FOR EARTHQUAKE RESISTANCE. SOLAR PANELS OF REQUIRED CAPACITY SHALL BE PROVIDED AS PER HARE DA ZONING NORMS. ALL HANDICAP RAMPS WITH RAILING. ALL FIRE FIGHTING INSTALLATIONS SHALL BE AS PER PROVISION OF RELEVANT CODE. THE RAINWATER HARVESTING SYSTEM SHALL BE PROVIDED AS PER CENTRAL GROUND WATER AUTHORITY NORMS.

PROJECT:

PROPOSED BUILDING PLAN OF COMMERCIAL COMPLEX SITE AREA 1.196 ACRES (4943.03 SQM) IN SECTOR 28, GURUGRAM

OWNER'S

ACQUISITIVE INFRADEVELOPERS PVT. LTD. WITH LODHA DEVELOPERS LIMITED.

OWNER'S SEAL & SIGNATURE

For ACQUISITIVE INFRADEVELOPERS PVT. LTD. Authorised Signatory

ARCHITECT'S SEAL & SIGNATURE

ARCHITECT'S SEAL & SIGNATURE

MAY - 2026 Scale : 1:150 Drawing Title:-

SECTION AA'

SC-01

SECTION AA'