



TOWER - 3 UPPER PENTHOUSE LEVEL + SERVICE PERSONNEL UNIT (LEVEL -39TH FLOOR) (M +141.825M)

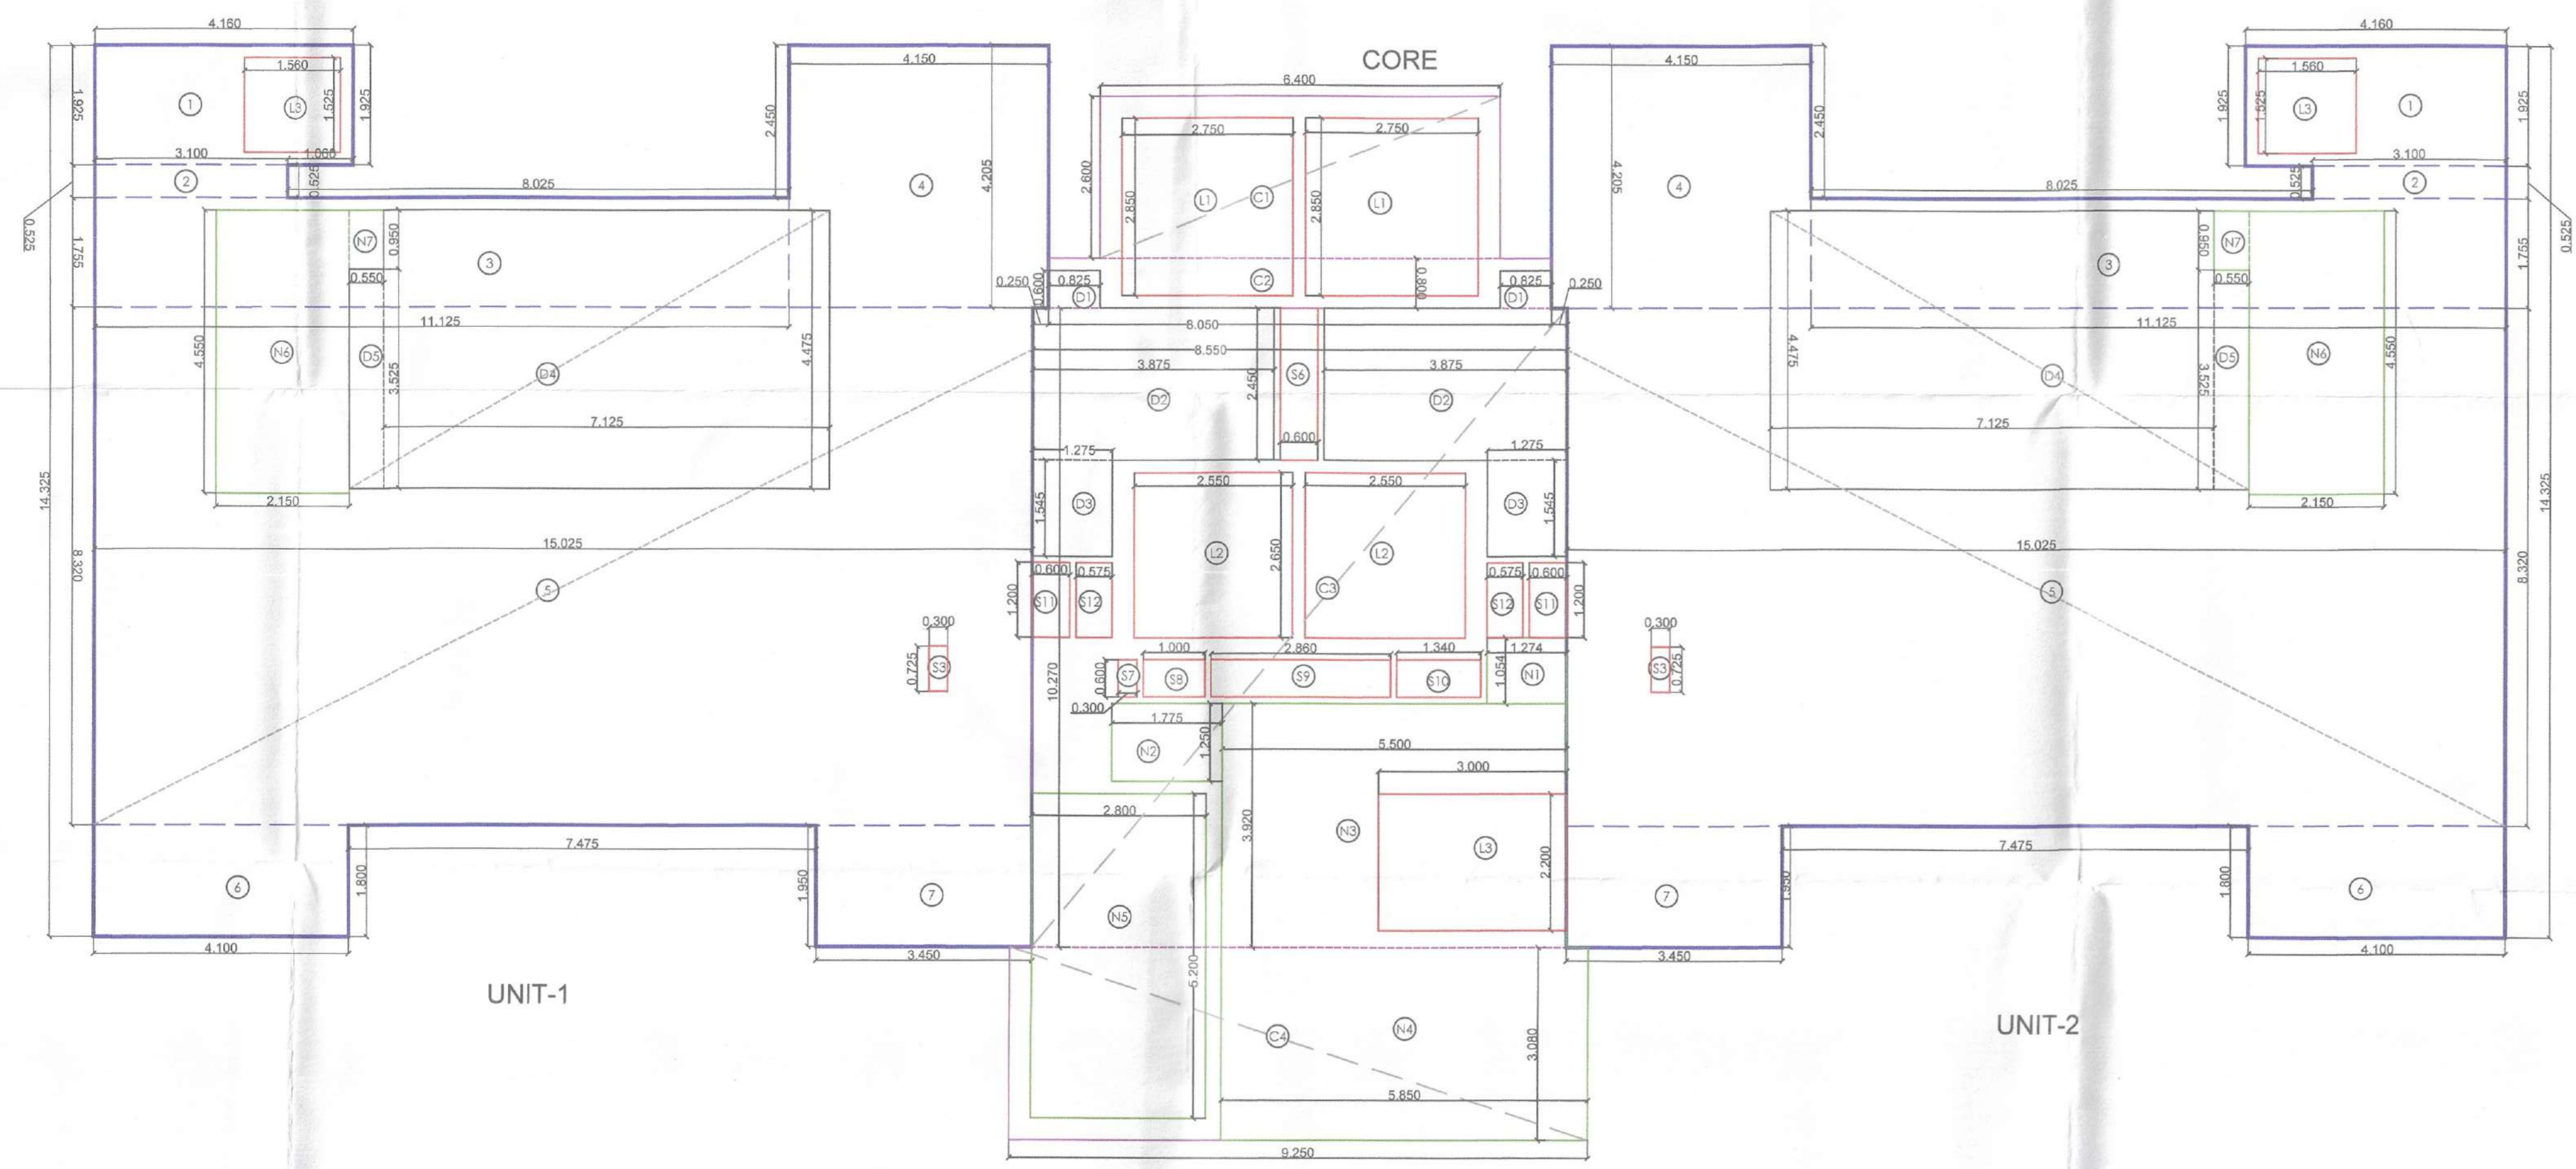

TOWER - 3 UPPER PENTHOUSE AREA DIAGRAM (LEVEL -39TH FLOOR)


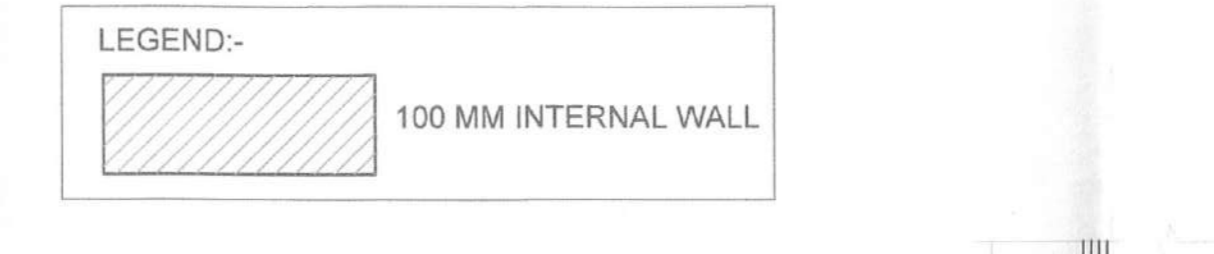

LEGEND:

100 MM INTERNAL WALL

LEGEND SHEET:

S.No.	DESCRIPTION	SIZE
S1	ELEC. SHAFT	1.05 X 0.60
S2	ST. PRESS SHAFT	0.65 X 1.38
S3	LOBBY PRESS. SHAFT	0.60 X 2.40
S4	LOBBY PRESS. SHAFT	0.60 X 1.05
S5	FIRE LOBBY PRESS. SHAFT	1.34 X 0.60
S6	LV SHAFT	1 X 0.80
S7	FHC SHAFT	2.850 X 0.60
S8	FHC SHAFT	3.250 X 0.60
S9a	ELEC. SHAFT	0.60 X 1.20
S9b	ELEC. SHAFT	0.575 X 1.20
S9c	ELEC. SHAFT	0.575 X 1.065
S9d	ELEC. SHAFT	0.575 X 1.07

CORE FAR AREA AT UPPER PENTHOUSE
(All Distances are in Meter & Areas in Sqm)

ADDITIONS (A)

ITEM	NO.S	WIDTH (MTR.)	LENGTH (MTR.)	AREA(SQ.M T) = NO. X LENGTH X WIDTH
1	1	4.150	1.925	8.008
2	1	3.100	0.925	1.628
3	1	11.125	1.755	19.524
4	1	4.150	4.205	17.451
5	1	15.025	8.320	125.008
6	1	4.100	1.800	7.380
7	1	3.450	1.950	6.728
TOTAL(A)				185.728

REDUCTION (B)

ITEM	NO.S	WIDTH (MTR.)	LENGTH (MTR.)	AREA(SQ.M T) = NO. X LENGTH X WIDTH
L3	1	1.950	1.525	2.379
S3	1	0.300	0.725	0.218
D4	1	7.125	4.475	31.884
D5	1	0.950	3.025	1.939
TOTAL				36.420

UNIT-FAR AREA CALCULATION = ADDITION(A) - REDUCTION (B) = NON FAR AREA (C)

185.728 - 36.420 = 149.308 SQM

FAR AREA AT UPPER PENTHOUSE UNIT 2 PER FLOOR
(All Distances are in Meter & Areas in Sqm)

ADDITIONS (A)

ITEM	NO.S	WIDTH (MTR.)	LENGTH (MTR.)	AREA(SQ.M T) = NO. X LENGTH X WIDTH
1	1	4.150	1.925	8.008
2	1	3.100	0.925	1.628
3	1	11.125	1.755	19.524
4	1	4.150	4.205	17.451
5	1	15.025	8.320	125.008
6	1	4.100	1.800	7.380
7	1	3.450	1.950	6.728
TOTAL(A)				185.728

REDUCTION (B)

ITEM	NO.S	WIDTH (MTR.)	LENGTH (MTR.)	AREA(SQ.M T) = NO. X LENGTH X WIDTH
L3	1	1.950	1.525	2.379
S3	1	0.300	0.725	0.218
D4	1	7.125	4.475	31.884
D5	1	0.950	3.025	1.939
TOTAL				36.420

UNIT-FAR AREA CALCULATION = ADDITION(A) - REDUCTION (B) = NON FAR AREA (C)

185.728 - 36.420 = 149.308 SQM

UNIT-FAR AREA CALCULATION








LEGEND:

100 MM INTERNAL WALL

TYPICAL HORIZONTAL VENTILATION SECTION FOR TOILET

TYPICAL HORIZONTAL VENTILATION CALCULATION FOR W.C.

S.NO	LOCATION	AREA	HEIGHT	VOLUME	ACPH	DESIGN CFM
------	----------	------	--------	--------	------	------------