

1. BUILDING HAS AUTOMATIC SPRINKLER SYSTEM WHEREVER REQUIRED BY NBC.
2. BUILDING WILL BE DESIGNED (STRUCTURES) AS PER RELEVANT IS CODES FOR EARTH QUAKE RESISTANCE.
3. ALL TOILET & KITCHEN HAVE PERMANENT VENTILATION /EXHAUST
4. ALL BUILDINGS ARE NATURALLY VENTILATED AND WHERE EVER REQUIRED MECHANICAL VENTILATION IS PROPOSED WITH 100% POWER BACKUP.

PROPOSED BUILDING PLAN OF RESIDENTIAL GROUP HOUSING COLONY OVER AN AREA MEASURING 5.10625 ACRE (LICENSE NO. 61 OF 2025 DATED 01-05-2025) IN SECTOR 103, GURUGRAM DEVELOPED BY SUN INTERNATIONAL LTD. & OTHERS IN COLLABORATION WITH FLORALESSANCE PROJECTS PRIVATE LIMITED.

Floralessence Projects Pvt. Ltd.
AIPL Business Club, 5th Floor, Sector 62,
Gurgaon 122 002, Haryana,
Phone: +91 92111 60000 Ext: 7794

Morphogenesis
Plot No. 41, Industrial Estate,
Okhla Phase-III,
New Delhi 110020, India
TEL: +91 11 41828070
FAX: 91 11 26490351



SBA
Design N Code LLP
Architecture · Codes · Interiors

Mob.: 9810791652, 9811077209

OWNER'S SEAL
& SIGNATURE

Name _____
 Authorised Signatory _____

MOHAWGENESIS • 12-2020 (MAY)
PR. 011-4123970
41, Oshin Rd.

Pooja Nikhar

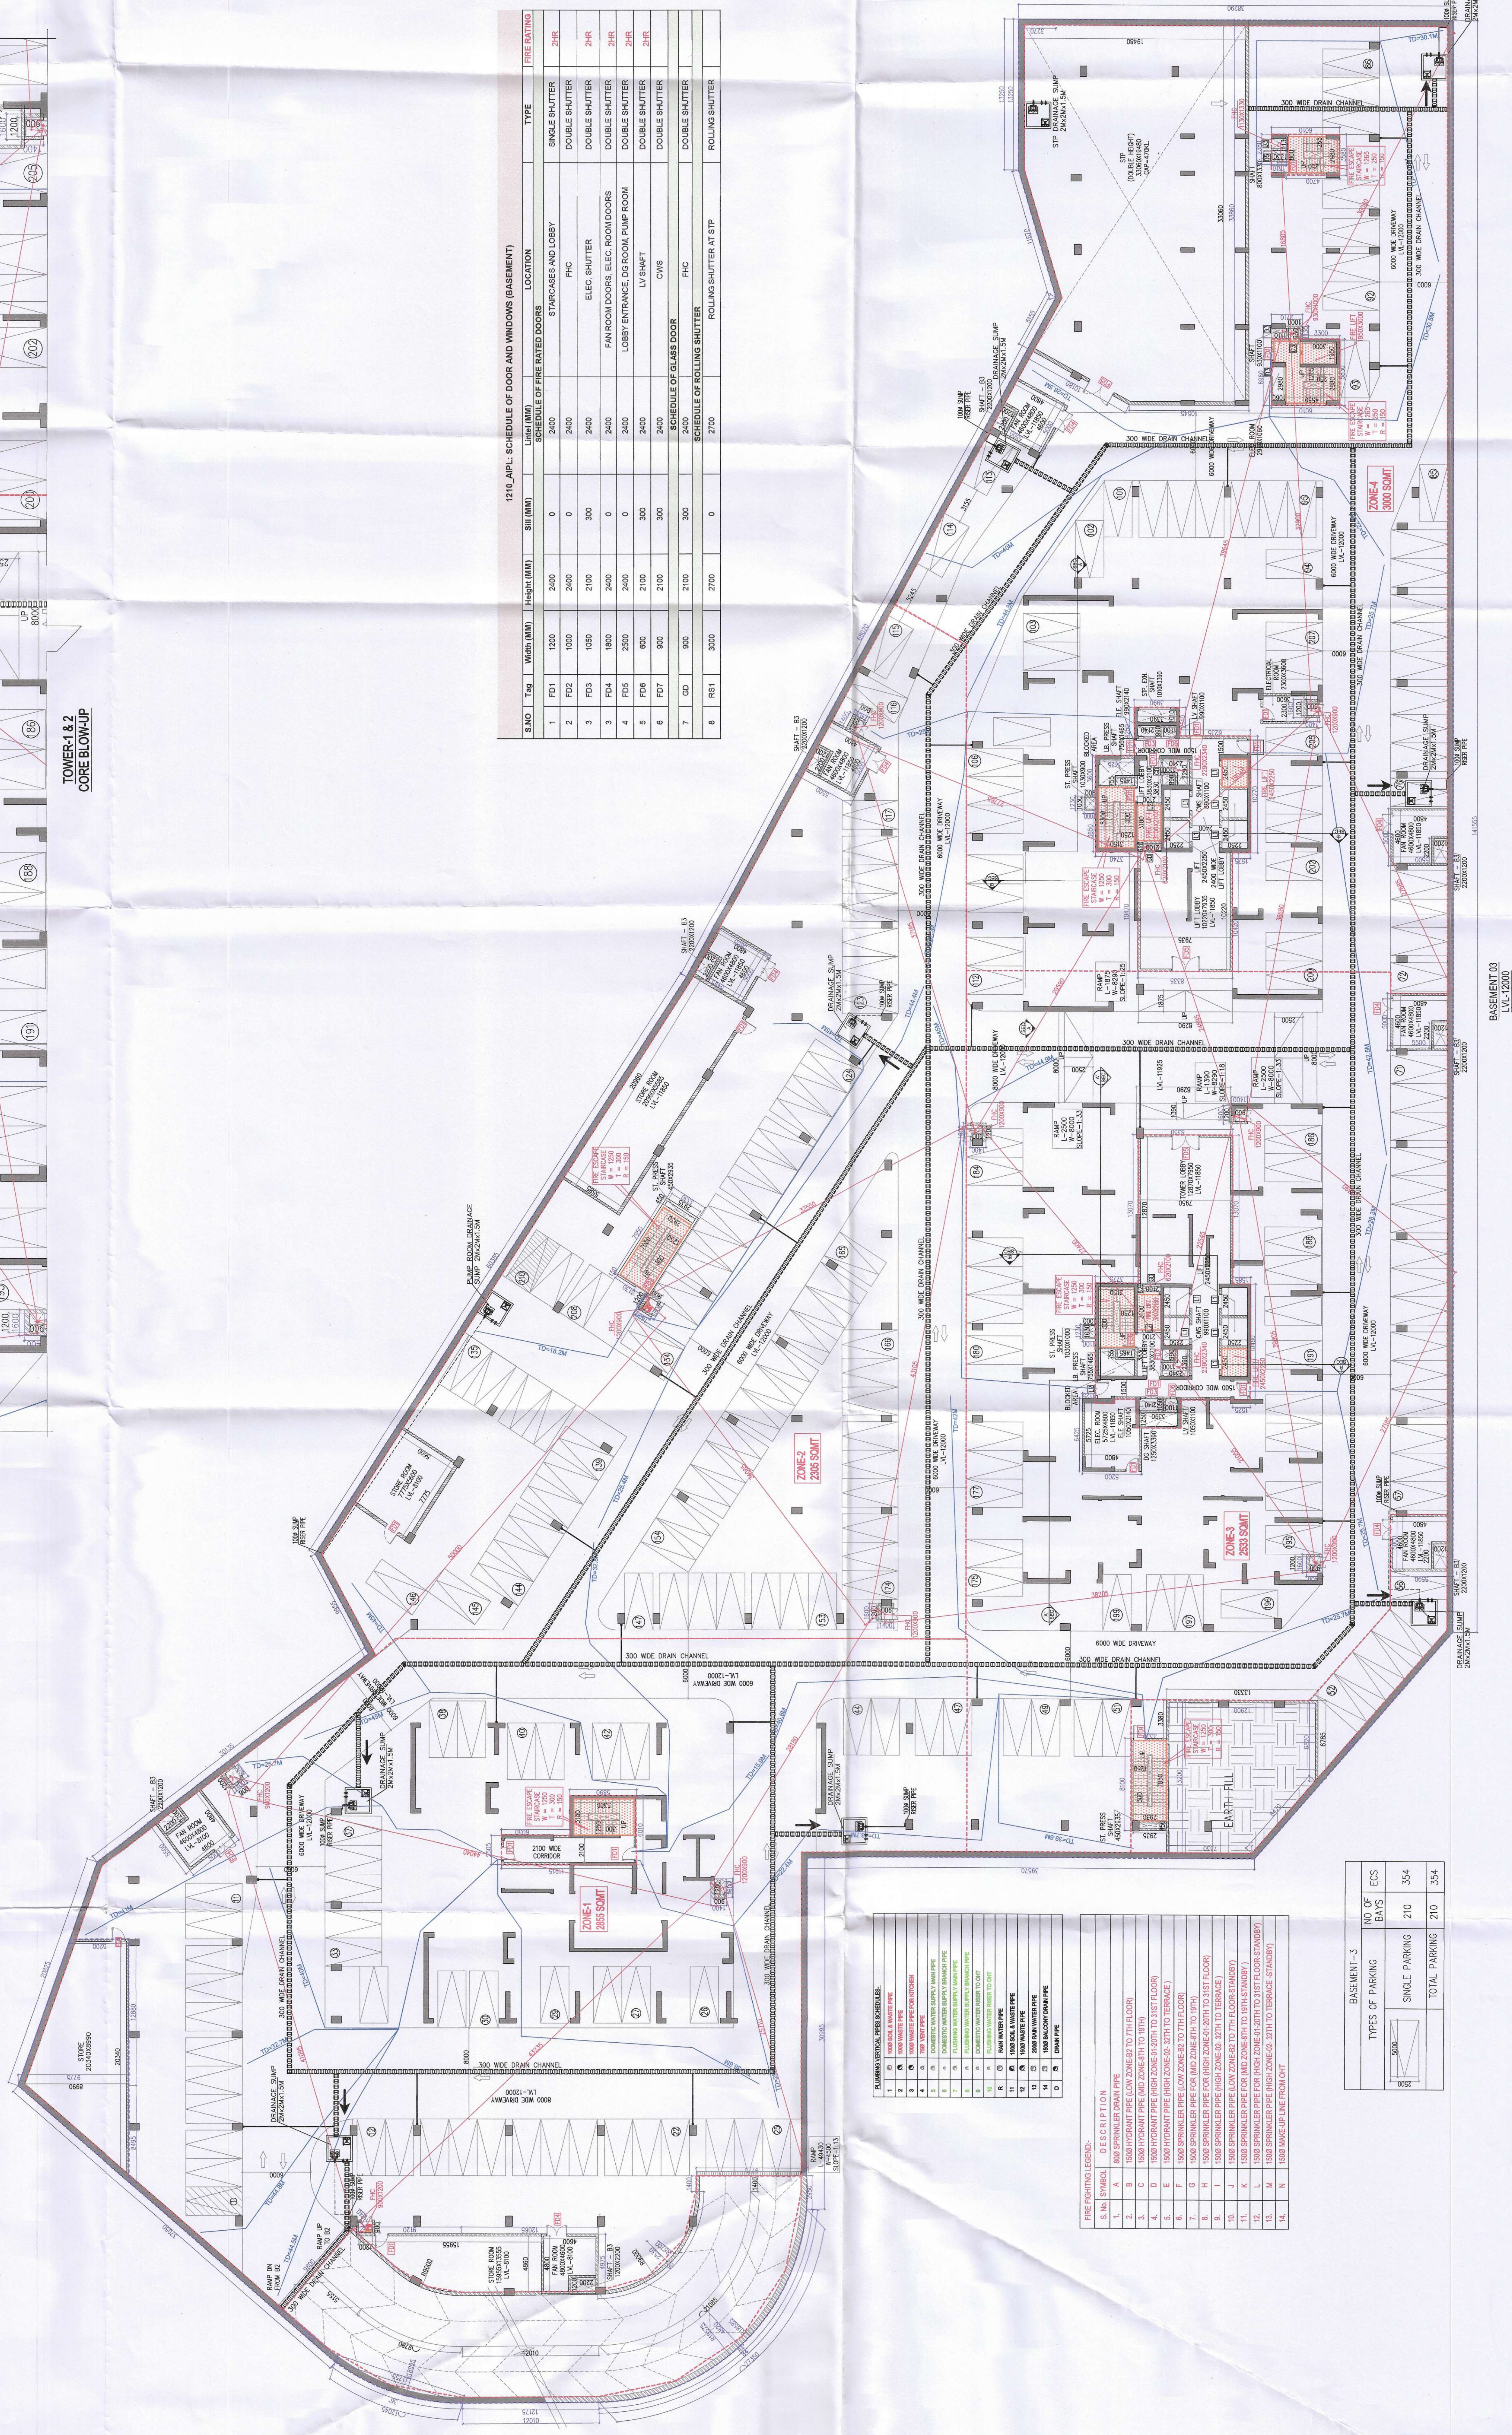
POOJA NIKHAR
CA/2012/55585

BASEMENT-03 BS-03

glycer (H₂O) 



1216. APL: SCHEDULE OF DOOR AND WINDOWS (BASEMENT)									
S.NO	Tag	Width (MM)	Height (MM)	Slit (MM)	Line (MM)	LOCATION	TYPE	FIRE RATING	
1	F01	1200	2400	0	2400	STAIRCASES AND LOBBY	SINGLE SHUTTER	2HR	
2	F02	1000	2400	0	2400	PWC	DOUBLE SHUTTER	2HR	
3	F03	1050	2400	300	2400	ELEC. SHUTTER	DOUBLE SHUTTER	2HR	
3	F04	1800	2400	0	2400	FAN ROOM DOORS, ELEC. ROOM DOORS	DOUBLE SHUTTER	2HR	
4	F05	2500	2400	0	2400	LOBBY ENTRANCE, LG ROOM PUMP ROOM	DOUBLE SHUTTER	2HR	
5	F06	600	2100	300	2400	LV SHEDT	DOUBLE SHUTTER	2HR	
6	F07	900	2100	300	2400	CWIS	DOUBLE SHUTTER	2HR	
7	GD	900	2100	300	2400	SCHEDULE OF GLASS DOOR	GLASS DOOR		
8	RS1	3000	2700	0	2700	SCHEDULE OF ROLLING SHUTTER	ROLLING SHUTTER		

[illegible]

S. No.	ITEM	DESCRIPTION
1.	A	800 SPRINKLER DRAIN PIPE
2.	B	1500 HYDRANT PIPE (LOW ZONE-80 TO 7TH FLOOR)
3.	C	1500 HYDRANT PIPE (LOW ZONE-8TH TO 10TH)
4.	D	1500 HYDRANT PIPE (HIGH ZONE-10TH TO 31ST FLOOR)
5.	E	1500 SPRINKLER PIPE (LOW ZONE-80 TO 10TH FLOOR)
6.	F	1500 SPRINKLER PIPE (LOW ZONE-10TH TO 31ST FLOOR)
7.	G	1500 SPRINKLER PIPE FOR LOW ZONE-80 TO 10TH
8.	H	1500 SPRINKLER PIPE FOR HIGH ZONE-10TH TO 31ST FLOOR
9.	I	1500 SPRINKLER PIPE (HIGH ZONE-80 TO 32TH TO TERRACE)
10.	J	500 SPRINKLER PIPE (LOW ZONE-80 TO 7TH FLOOR STAIRS)
11.	K	500 SPRINKLER PIPE (LOW ZONE-80 TO 7TH FLOOR STAIRS)
12.	L	500 SPRINKLER PIPE (LOW ZONE-80 TO 7TH FLOOR STAIRS)
13.	M	1500 SPRINKLER PIPE (HIGH ZONE-80 TO 32TH TO TERRACE) (STAIRS)
14.	N	1500 MAKE UP LINE FROM ROFT

BASEMENT-3			NO OF BAYS	ECS
TYPES OF PARKING				
		SINGLE PARKING	210	354
		TOTAL PARKING	210	354