
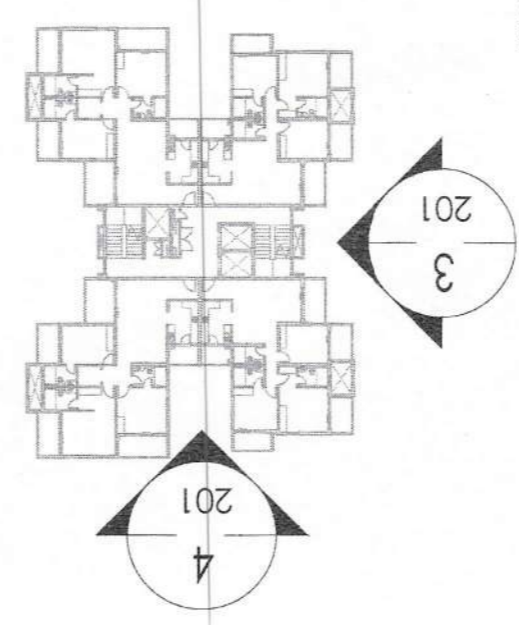


Building Plans Sanction and Plans will be valid for five year only
 To be read with Memo No. 1050
 Dated: 08-10-2025

Chairman Building Plan Committee cum Senior Town Planner
 HSDC, IMT Manesar

Recommended by Sanjay
 ATP
 D/Mon

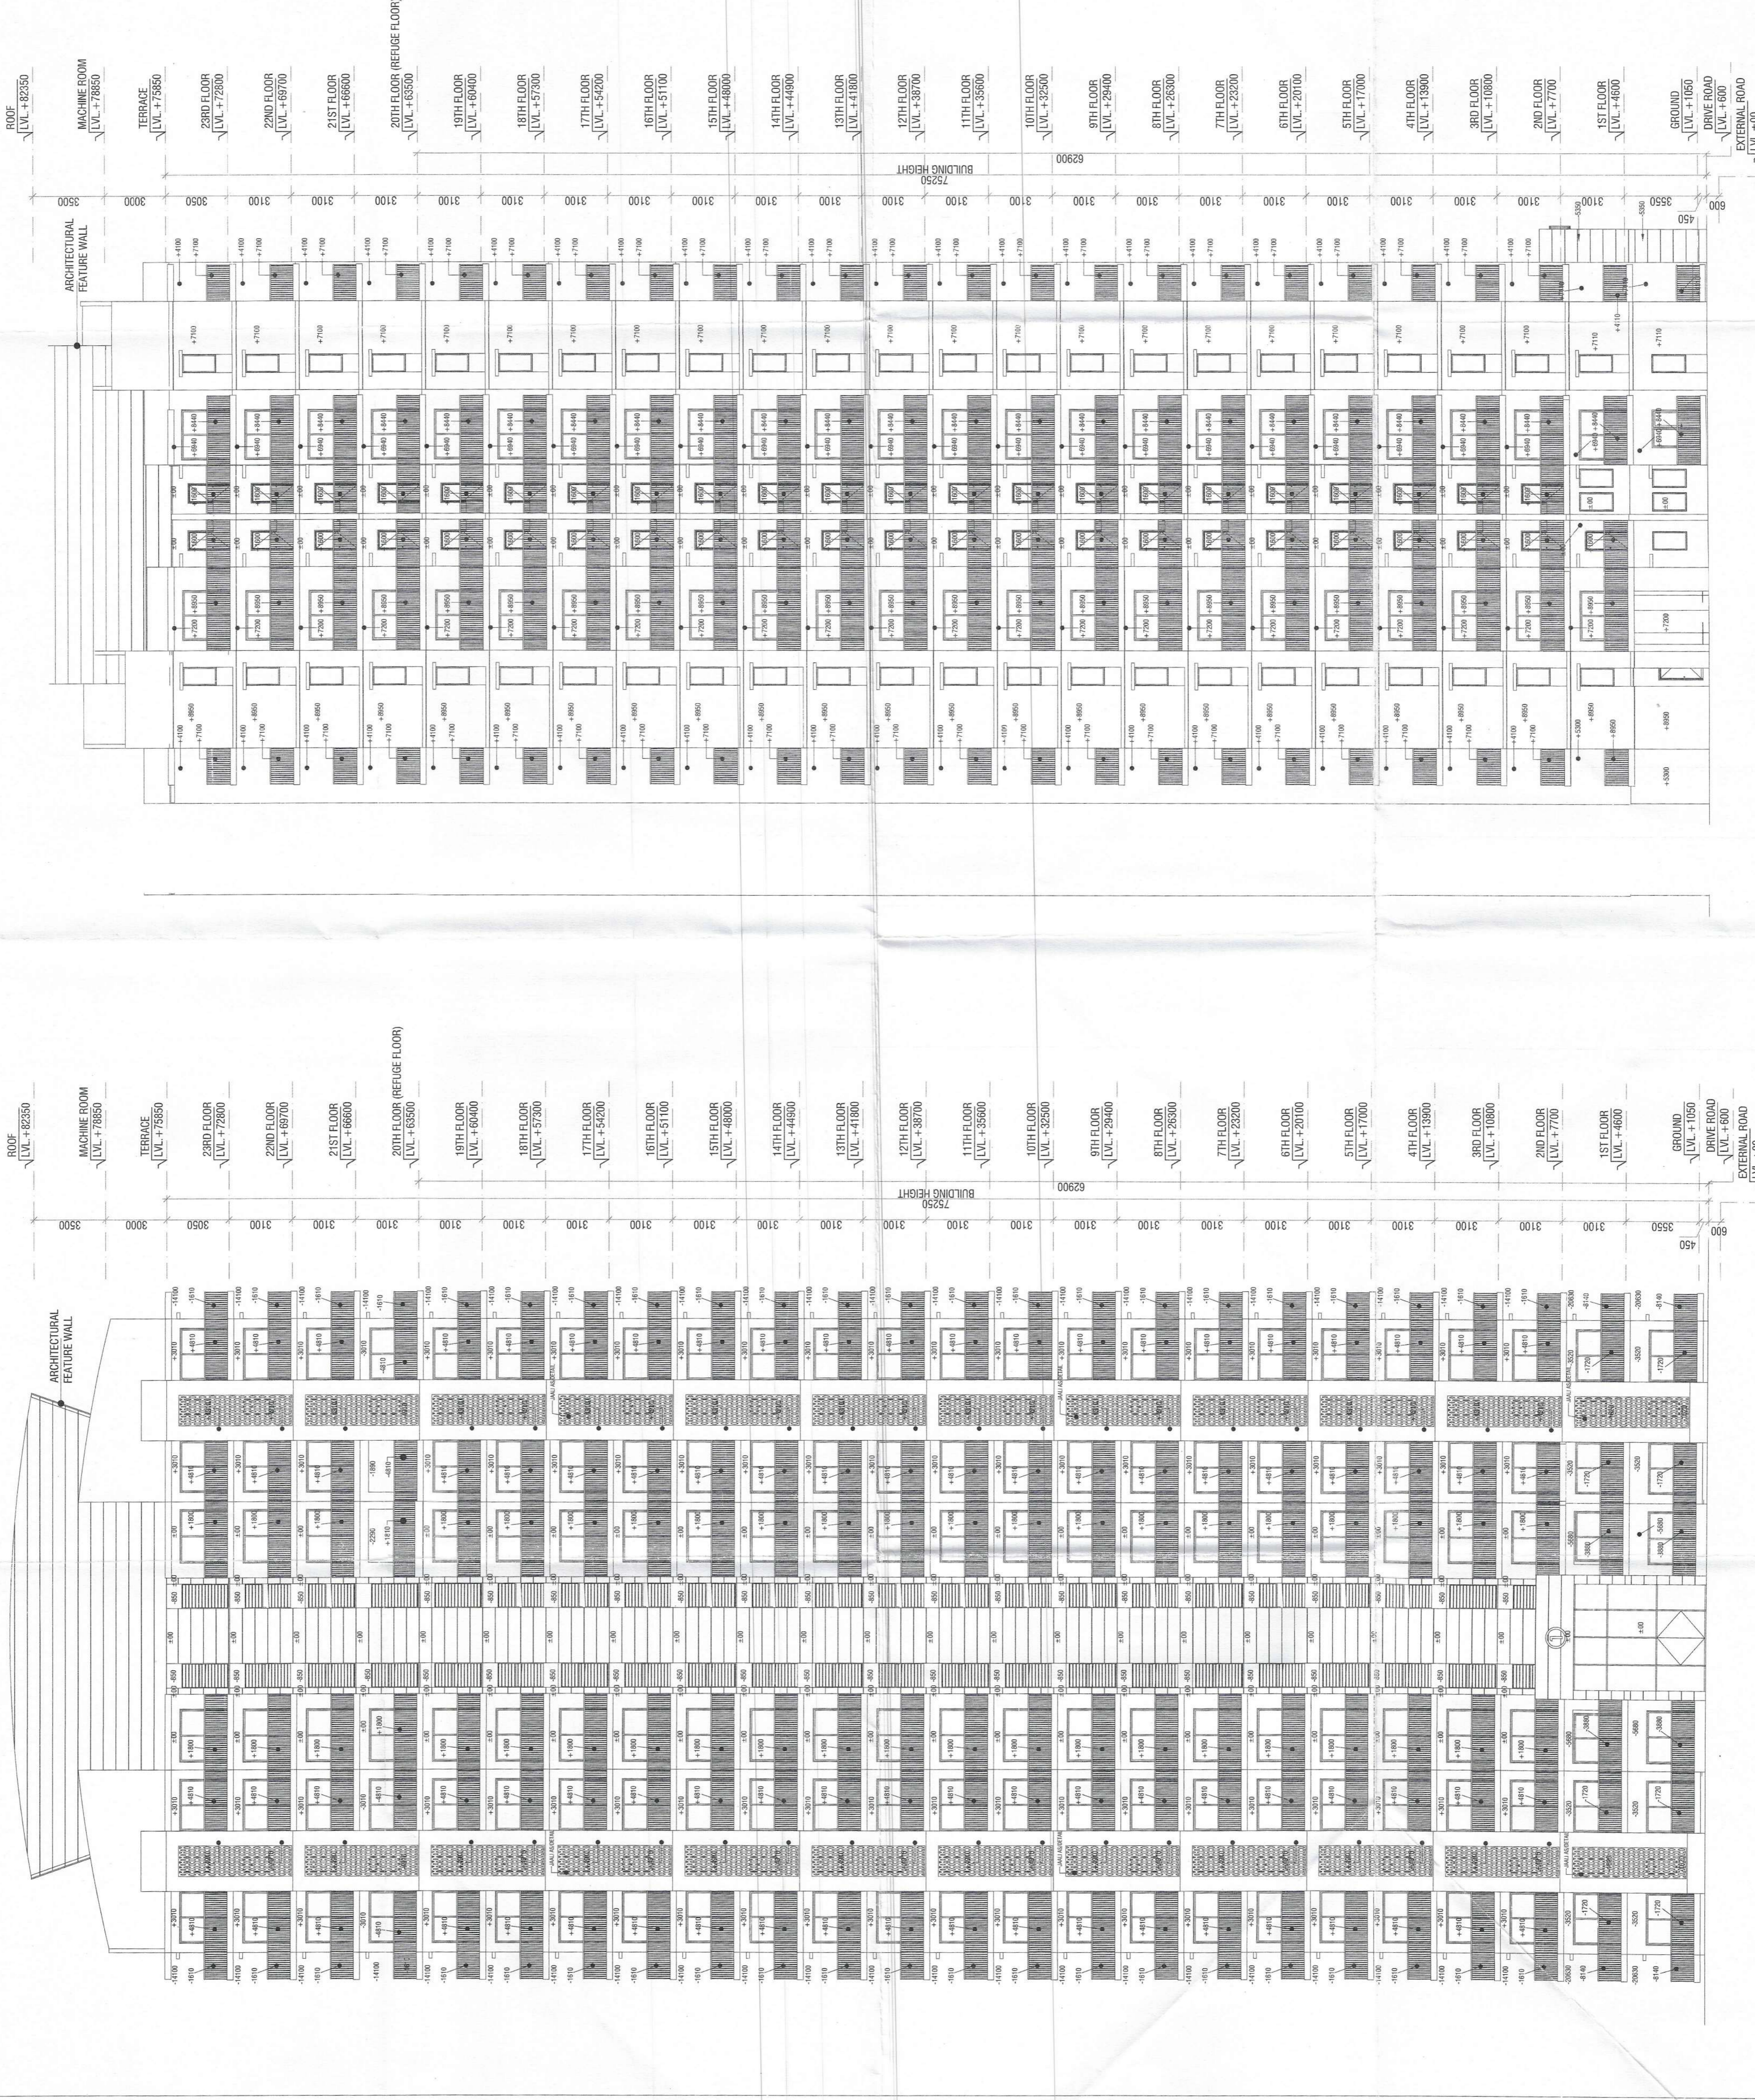

NOTES:

- ALL LIFESHAFTS SHALL HAVE POWER EXHAUST
- ALL LIFESHAFTS SHALL HAVE MECHANICAL EXHAUST SYSTEMS AS PER PROVISIONS OF NBC
- FIRE-FIGHTING / SAFETY PROVISIONS WILL BE AS PER RELEVANT NBC
- ALL COMMON AREAS SHALL HAVE MECHANICALLY VENTILATED AS PER RELEVANT NBC
- TOILETS ARE MECHANICALLY VENTILATED AS PER HARYANA BUILDING CODE
- BUILDING HAS AUTOMATIC SPRINKLER SYSTEM WHEREVER REQUIRED BY NBC
- SOLAR PANELS OF REQUIRED CAPACITY SHALL BE PROVIDED ON ROOF TOP FOR ELECTRICAL RESISTANCE
- AS PER HARYANA ZONING REGULATED ENTRANCE DOOR
- ALL FIRE FIGHTING INSTALLATIONS SHALL BE AS PER PROVISIONS OF NBC
- THE RAINWATER HARVESTING SYSTEM SHALL BE PROVIDED AS PER RELEVANT NBC
- ALL EXTERNAL BLOCK WALLS OR MANA STRUCTURE SHALL HAVE 220MM THICKNESS & ALL INTERNAL PARTITIONS SHALL HAVE 100MM THICKNESS.

PROJECT:
 PROPOSED BUILDING PLAN OF RESIDENTIAL GROUP HOUSING OF GH-4 SITE AREA MEASURING 10.80 ACRES IN SECTOR - 80, IMT MANESAR BEING DEVELOPED BY M/S ASHIANA HOUSING LIMITED.

ARCHITECT'S SEAL & SIGNATURE: *[Signature]*
 OWNER'S AUTH. SIGN: *[Signature]*

SYED MOHAMMAD IRFAN
 C.A. 931146665

For: BIAS + ARCHITECTURE

Scale: 1 : 100
 Drawing No: A-24
 ELEVATION - 3 & 4 (TOWER-2, 4 & 5)

ELEVATION-4

ELEVATION-3